


Note:  
All dimensions to be confirmed on site. Any discrepancies to be reported to the architect. Do not scale from this drawing. If in doubt please contact the architect.

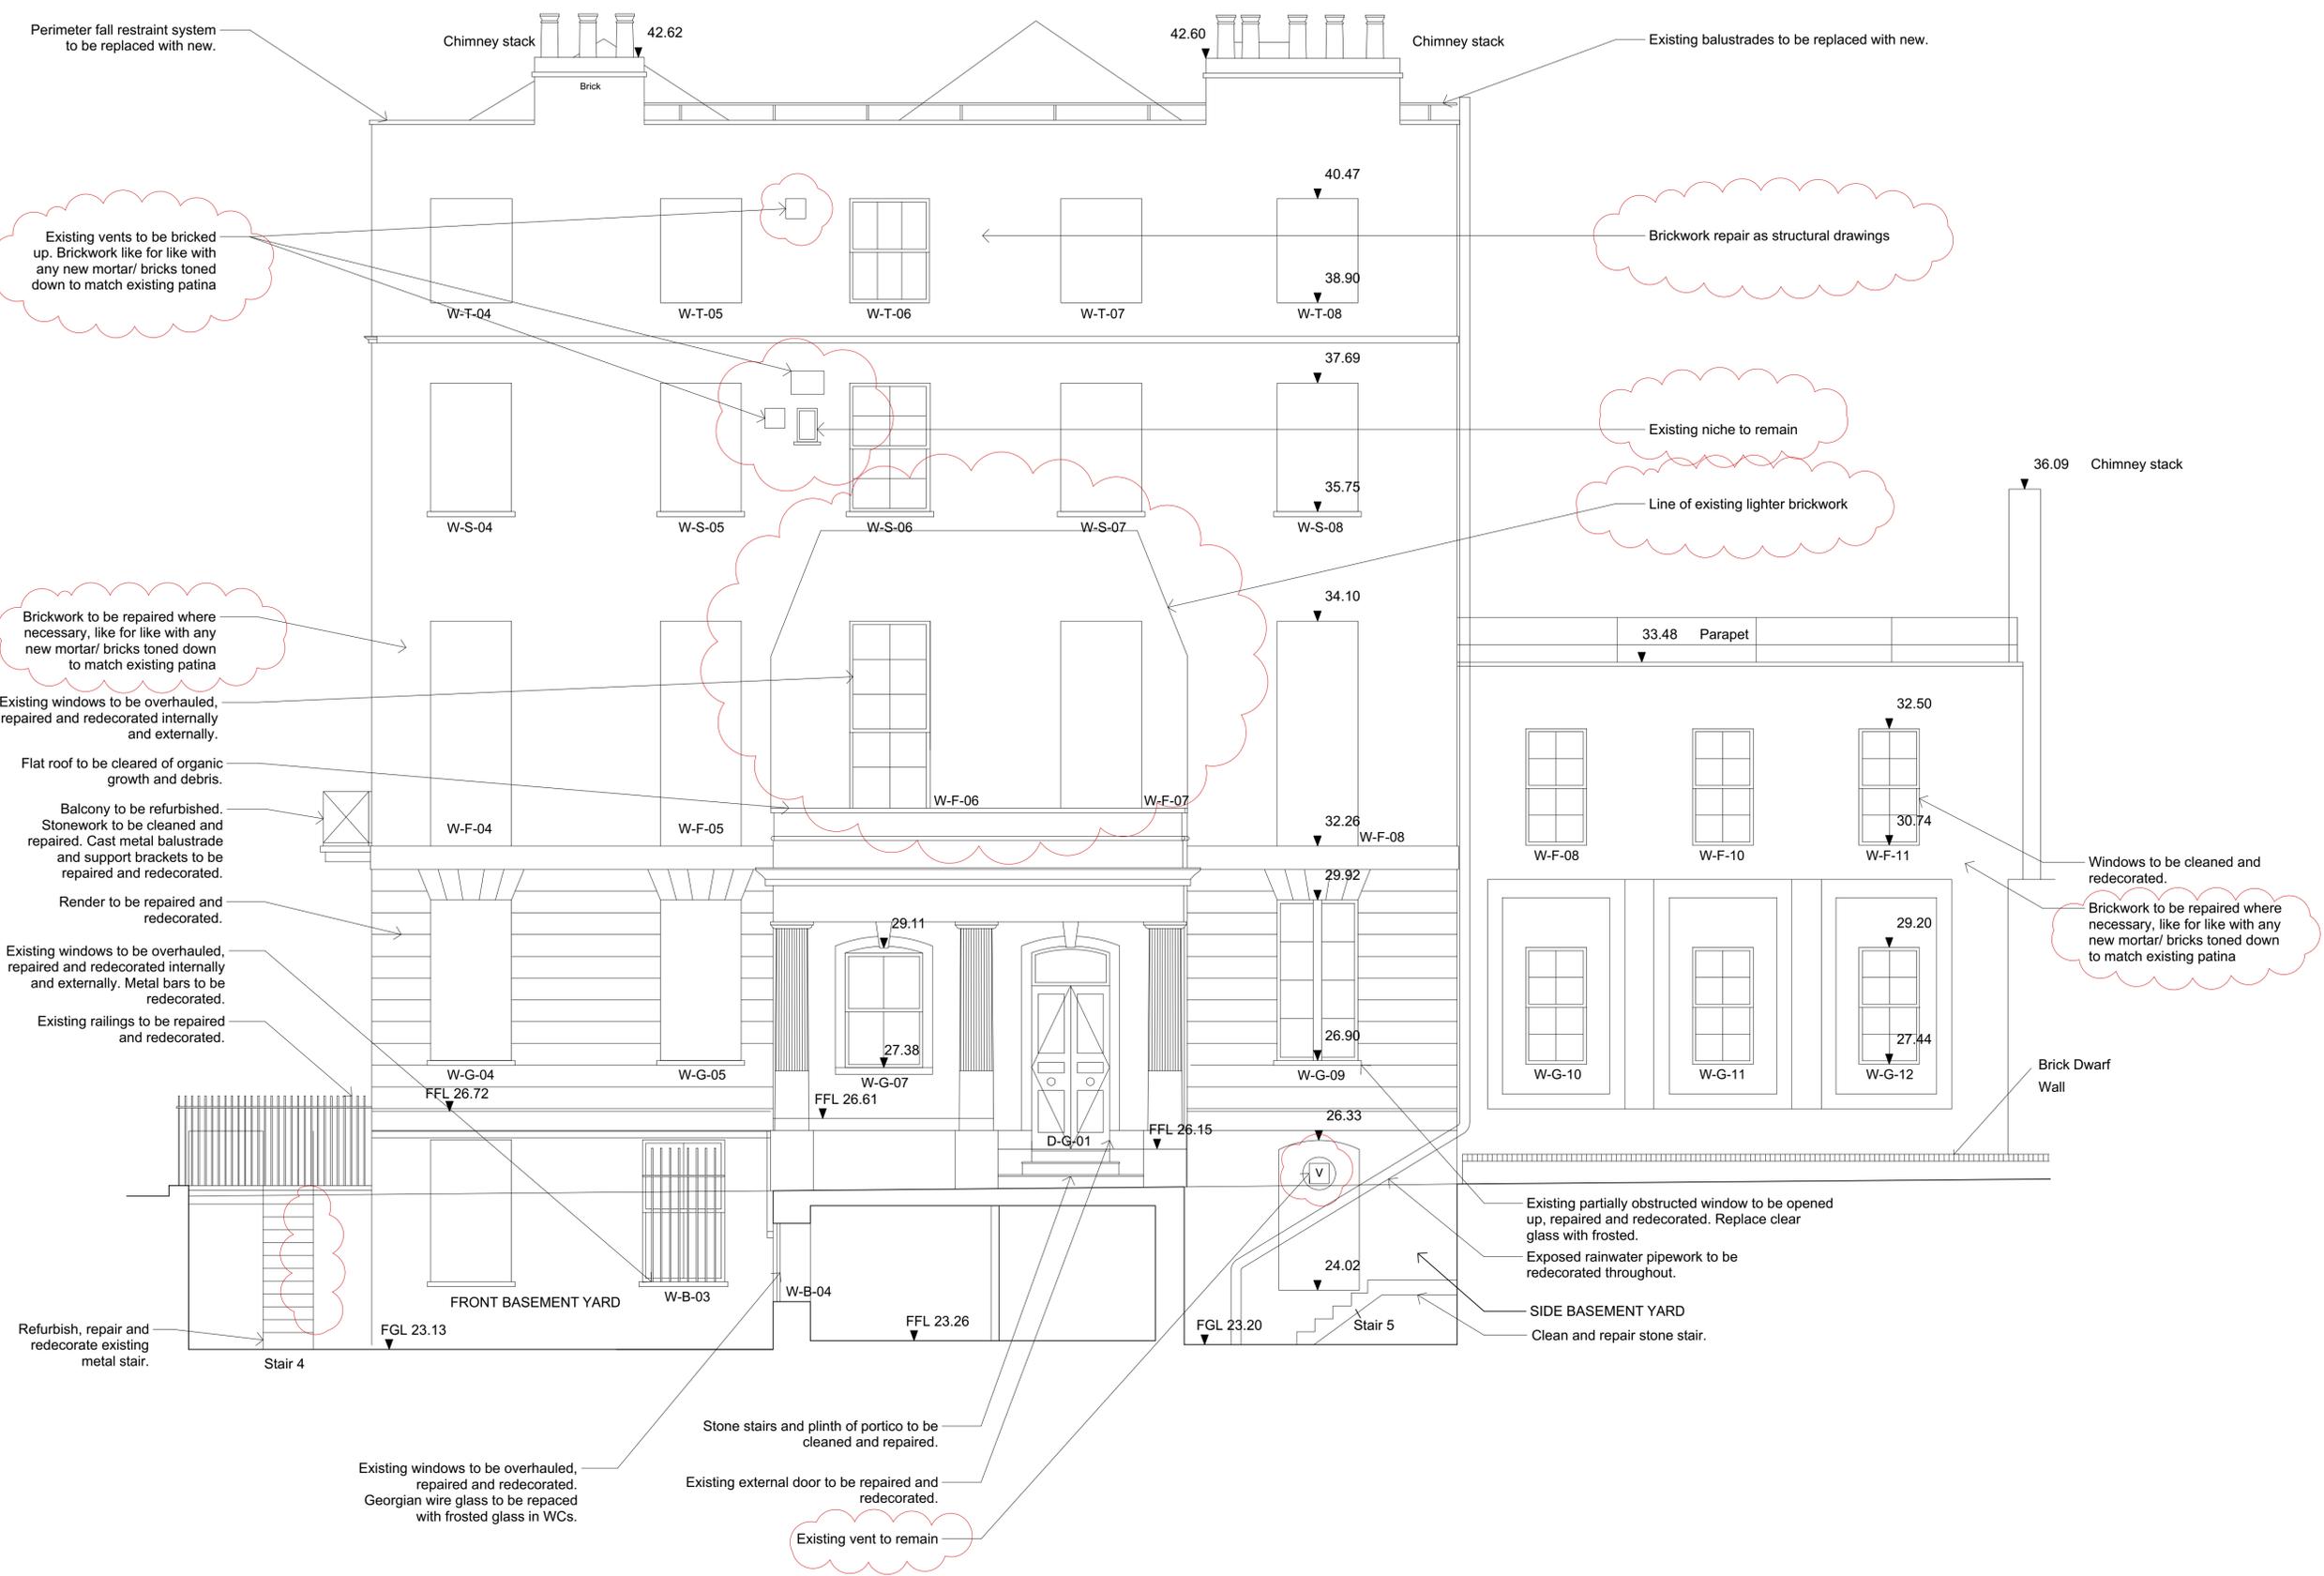

No.	Date	By	Comments
Revisions			

**PLANNING**  
Drawing Status

**BRITISH MUSEUM**  
38 Russell Square

**Dannatt, Johnson Architects**  
Unit 1 The Wireworks, 77 Great Suffolk Street, London SE1 0BU  
Telephone (020) 7357 7100 Fax (020) 7357 7200

Title  
**Proposed West Elevation**

Drawing Number  
**581 SK 32**

Drawn	Checked	Scale	Date	Revision
JG	YN	1:50 @ A1 1:100 @ A3	Sept 2017	P02