

All dimensions to be verified on site. Flipped dimensions to take precedence to those scaled. Any areas indicated on this drawing are for guidance only, no responsibility is taken for their accuracy.

This drawing is the property of Applied Landscape Design Limited. Copyright is reserved by them and the drawing is issued on the condition that it is not copied, reproduced, retained or disclosed to any unauthorised person, other wholly or in part without the written consent in writing of Applied Landscapes.

© 2018 Applied Landscape Design Limited. All rights reserved.

CDM/H&S:

The works illustrated on this drawing have been reviewed against the Designers CDM Risk Register, document reference KXC-P2-001-ALD816-L-91-601. Significant risks are noted as:

Construction:

- Mechanical lifting of heavy materials onto terraces
- Working adjacent building facades or narrow ledges / terraces
- Working above public realm and highways
- Loading over cantilevered corners with added loading parameters
- On site cutting of fine detail into natural stone pavers

Maintenance:

- Working above public realm and highways and below others
- Cultivation over waterproofing layers and buried services
- Risk of working at height in strong winds

Demolition:

- Risk of void formers breaking down with disturbance

NOTES / KEY:

ALL JOINTS, UNIT LENGTHS, POSITION AND NUMBER OF REAR SUPPORT FIRMS AND COORDINATION OF SUPPORT CONCRETE FOUNDATION PADS TO BE DETAILED IN CONJUNCTION WITH SPECIALIST SUPPLIER AT STAGE 5: FOR CONSTRUCTION

- HZ01** PLANTER EDGE GREATER THAN 600mm ABOVE TERRACE FLOOR LEVEL, ALL MAINTENANCE TO BE CARRIED OUT FROM PATH LEVEL.
- HZ02** RESTRICTED SLAB LOADINGS AT CORNERS - ALL CONSTRUCTION LOGISTICS TO ACKNOWLEDGE LIMITED CAPACITY FOR MATERIAL LOADING.

REFERENCE DRAWINGS/DOCUMENTS

KXC-P2-001-ALD816-L-91-601 5th FLOOR PLANTER LAYOUT & ELEVATIONS - SHEET 1

REVISIONS

no.	issued	date
C01	STAGE 5: CONSTRUCTION ISSUE	02.03.20
P02	STAGE 4: CP ISSUE	05.10.18
P01	INFORMATION	02.10.18

CLIENT: ARGENT

CONTRACTOR: KIER

LANDSCAPE ARCHITECT:

ALD applied landscape design
The Threshing Barn, Bignell Park
Barns, Cherterton, Nr. Bicester,
Oxfordshire OX26 1TD
Tel: 01869 249776
Fax: 01869 327513
Email: mail@appliedlandscape.co.uk

PROJECT: KING'S CROSS CENTRAL: BUILDING P2

ARCHITECT: ALLFORD HALL MONAGHAN MORRIS


DRAWING TITLE:

5th FLOOR TERRACE PLANTER LAYOUT AND ELEVATIONS - SHEET 2


drawn: MF checked: KmJ
scale: AS @ A1 date: 02.10.2018
status: CONSTRUCTION xref file ref: ALD816_ESbase-planter-layout

DRAWING NUMBER: KXC-P2-001-ALD816-L-91-602 REVISION: C01

ORIGINAL A1 SIZE SHEET

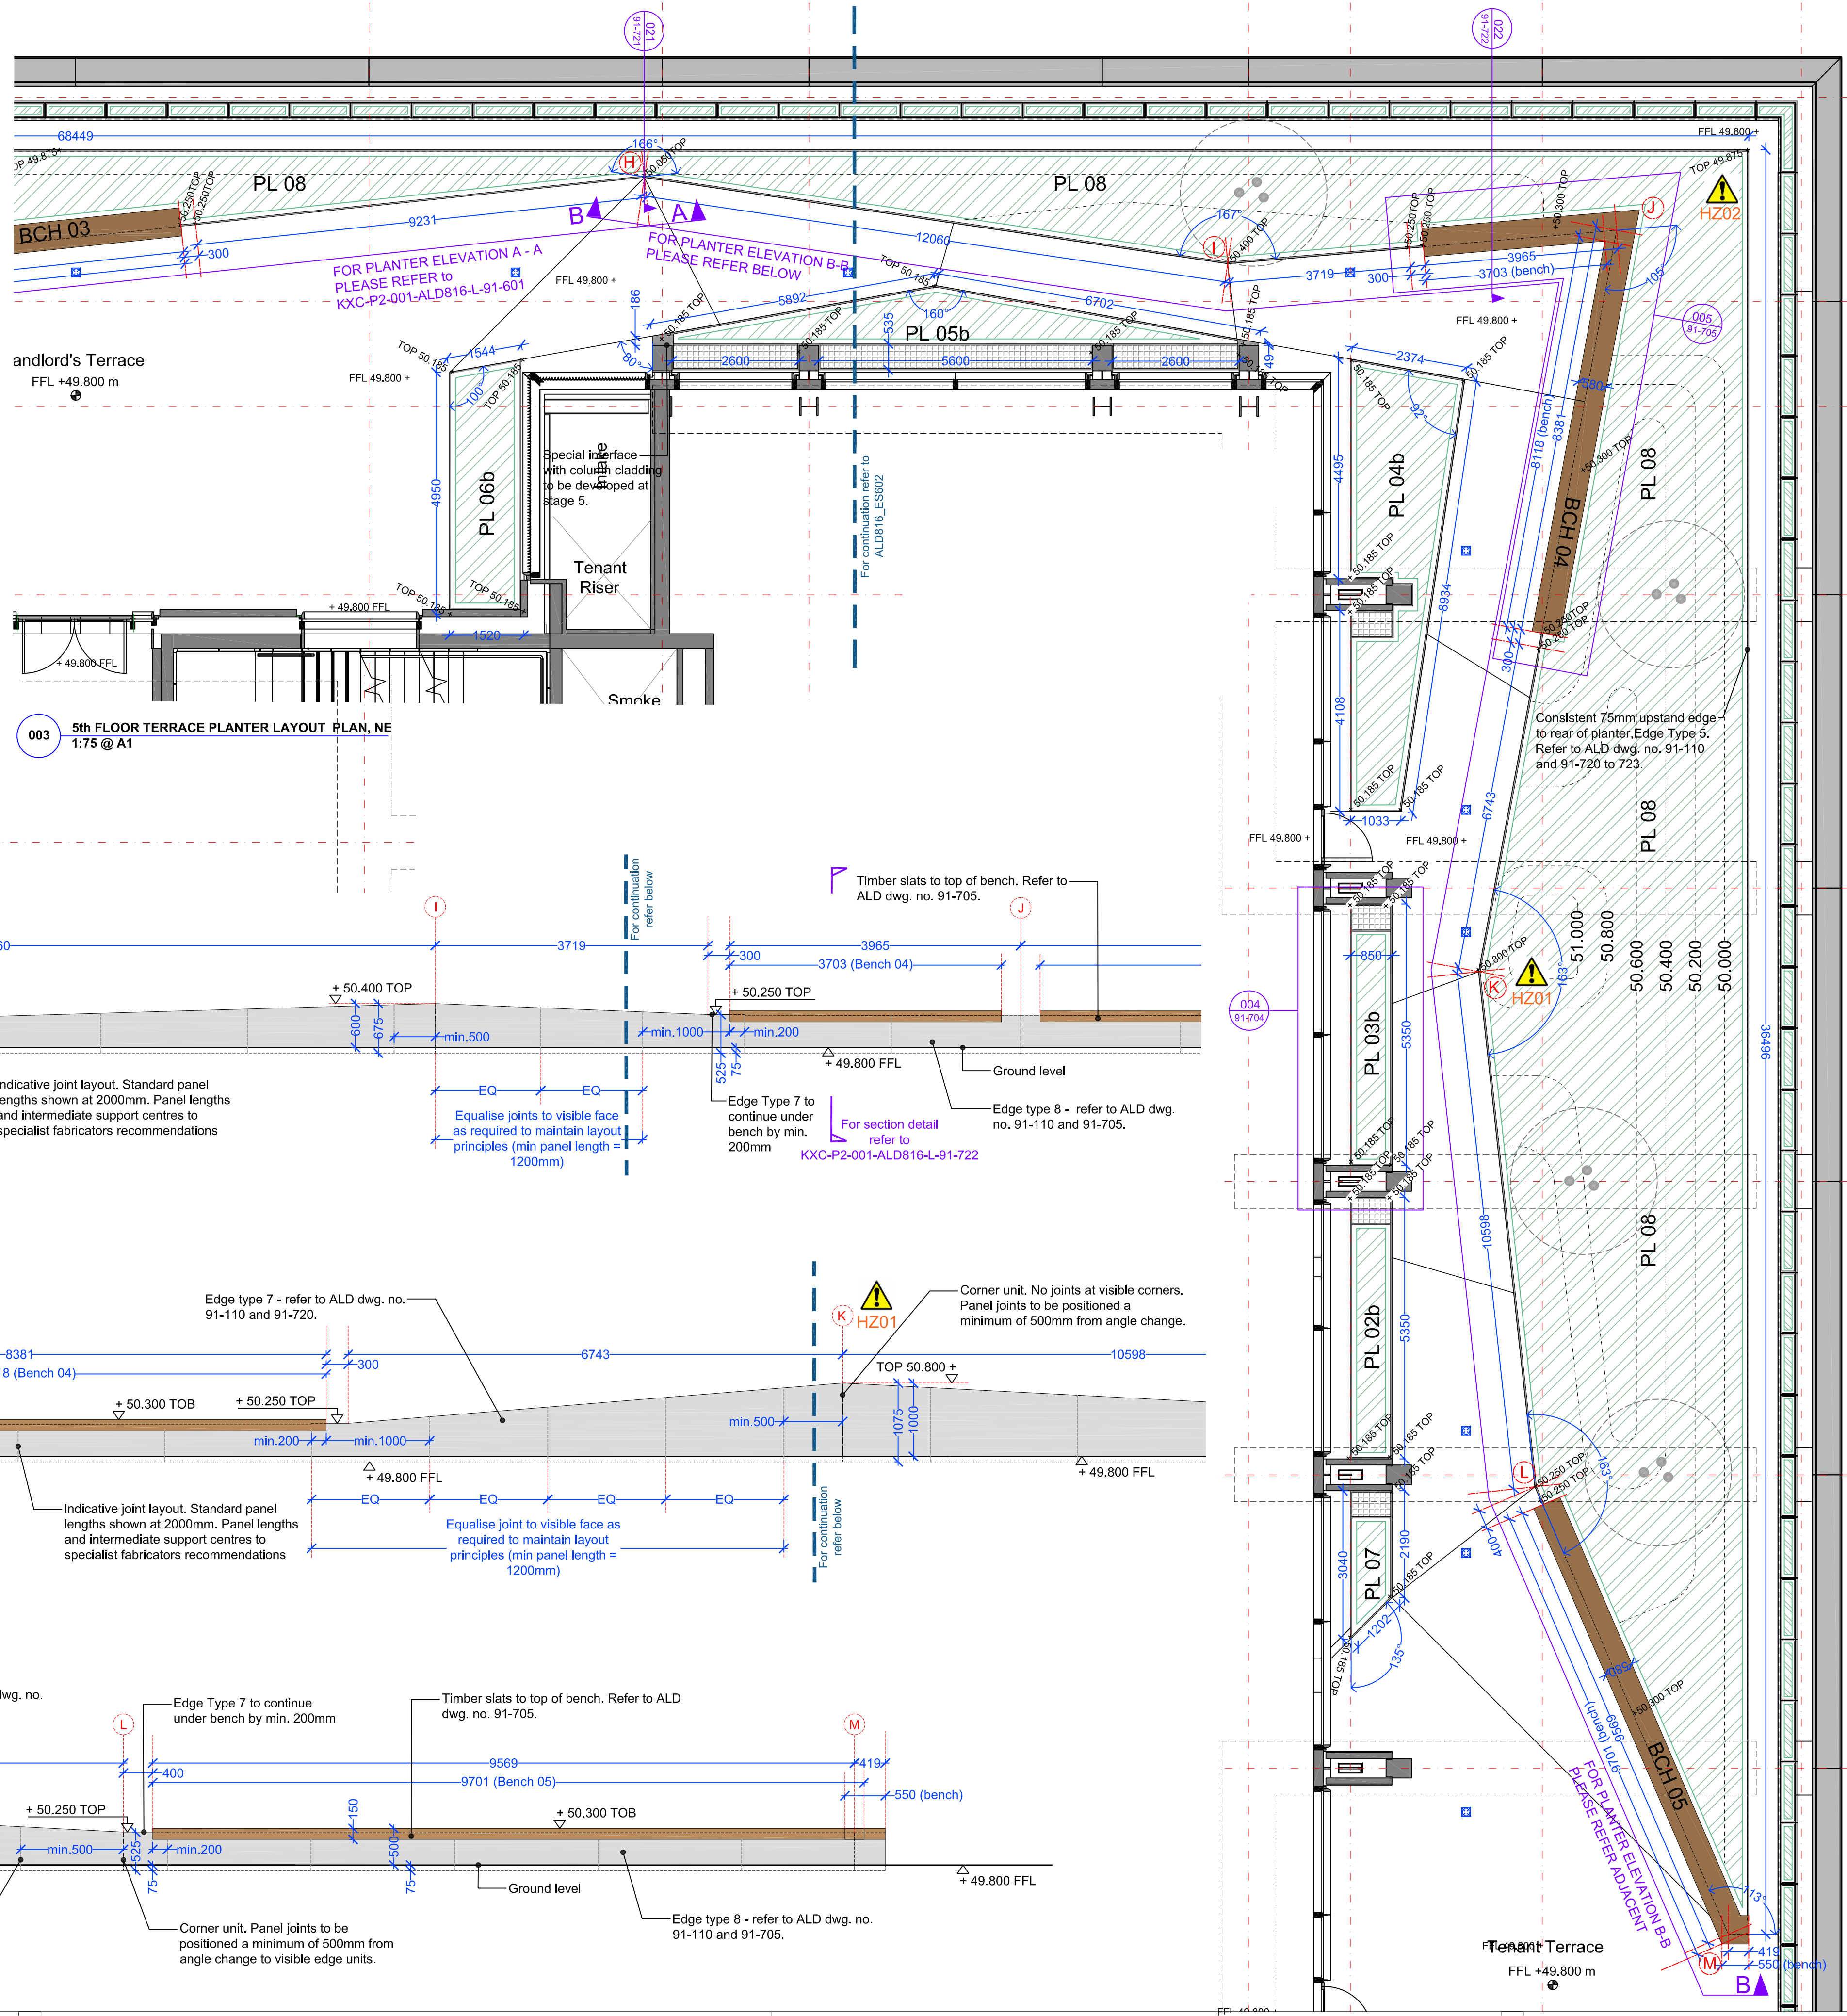

003 5th FLOOR TERRACE PLANTER LAYOUT PLAN, NE 1:75 @ A1

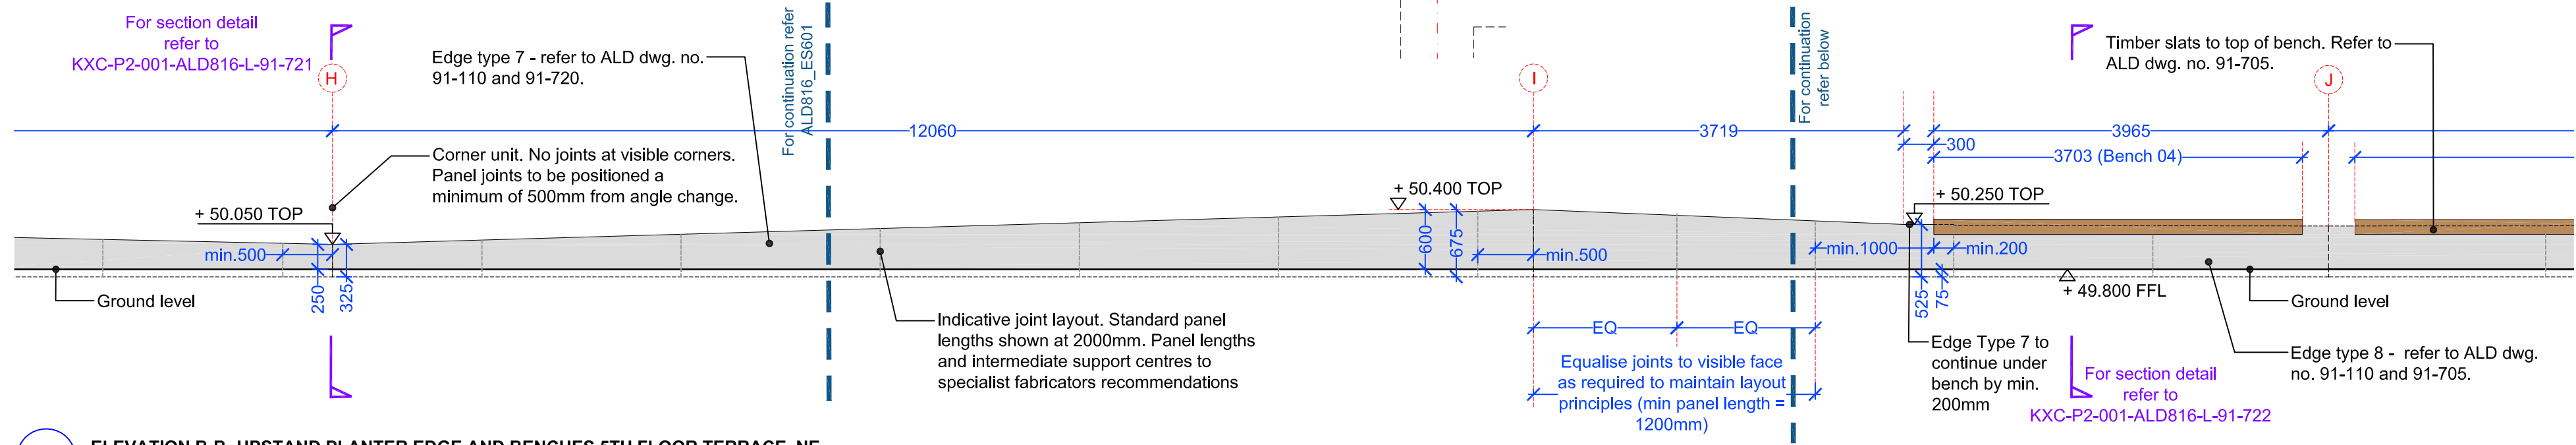

004 ELEVATION B-B - UPSTAND PLANTER EDGE AND BENCHES 5TH FLOOR TERRACE, NE 1:50 @ A1

