


ROOF PLAN

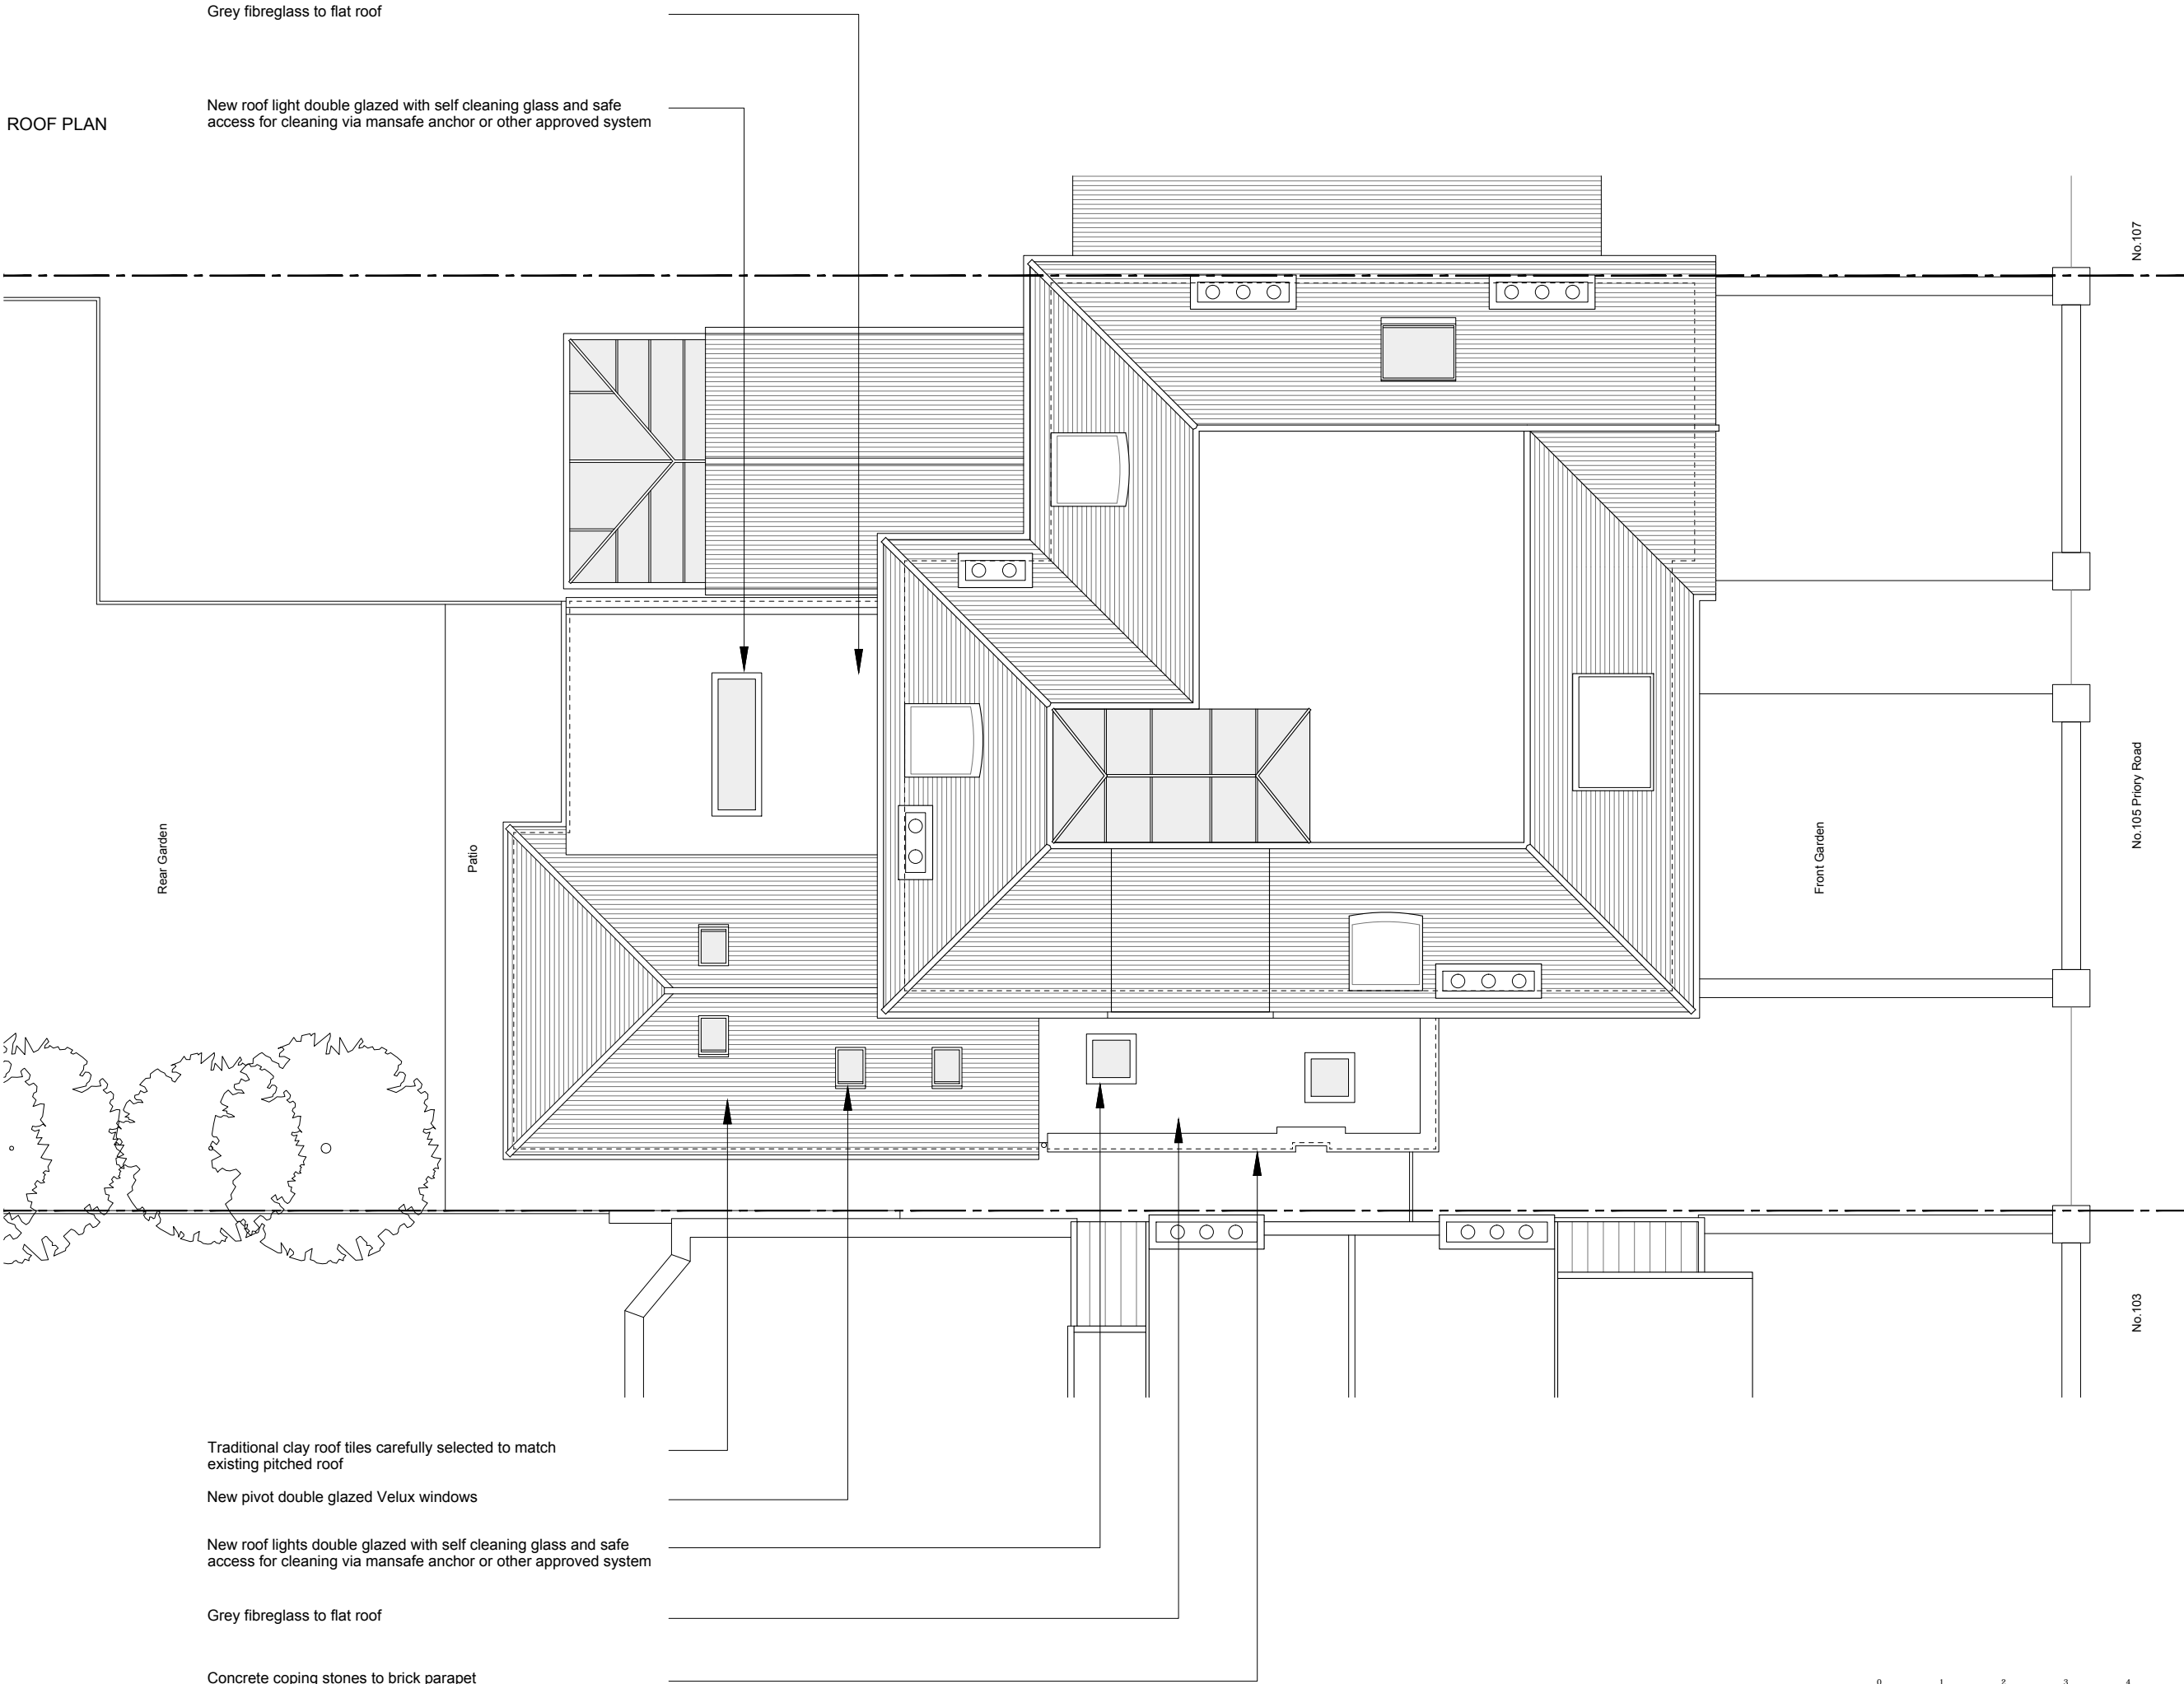

NOTES	
DO NOT SCALE FROM THIS DRAWING EXCEPT FOR THE PURPOSES OF PLANNING AND BUILDING REGULATIONS. ALL DIMENSIONS TO BE CHECKED ON SITE.	
<div><div><div></div><div></div></div><div><div>B</div><div>28.04.2020</div></div></div> <div>REVISION: <div><div>A</div><div>07.01.2020</div></div></div>	
PROJECT TITLE	
105 PRIORY ROAD	
<div>AURAA</div> <div>STUDIO</div>	
<div><div>www.auraa.studio</div><div>info@auraa.studio</div></div> <div><div>1A Chalk Farm Parade</div><div>London NW3 2BN</div></div>	
TITLE	
ROOF PLAN AS PROPOSED	
DATE	28.04.2020
SCALE	1/100 @ A3
DRAWN	LC / RL
STATUS	INFORMATION
DRG No	1915_PA_110
REV: <div>B</div>	