
 


- Notes:
1. This drawing replaces drawing A100

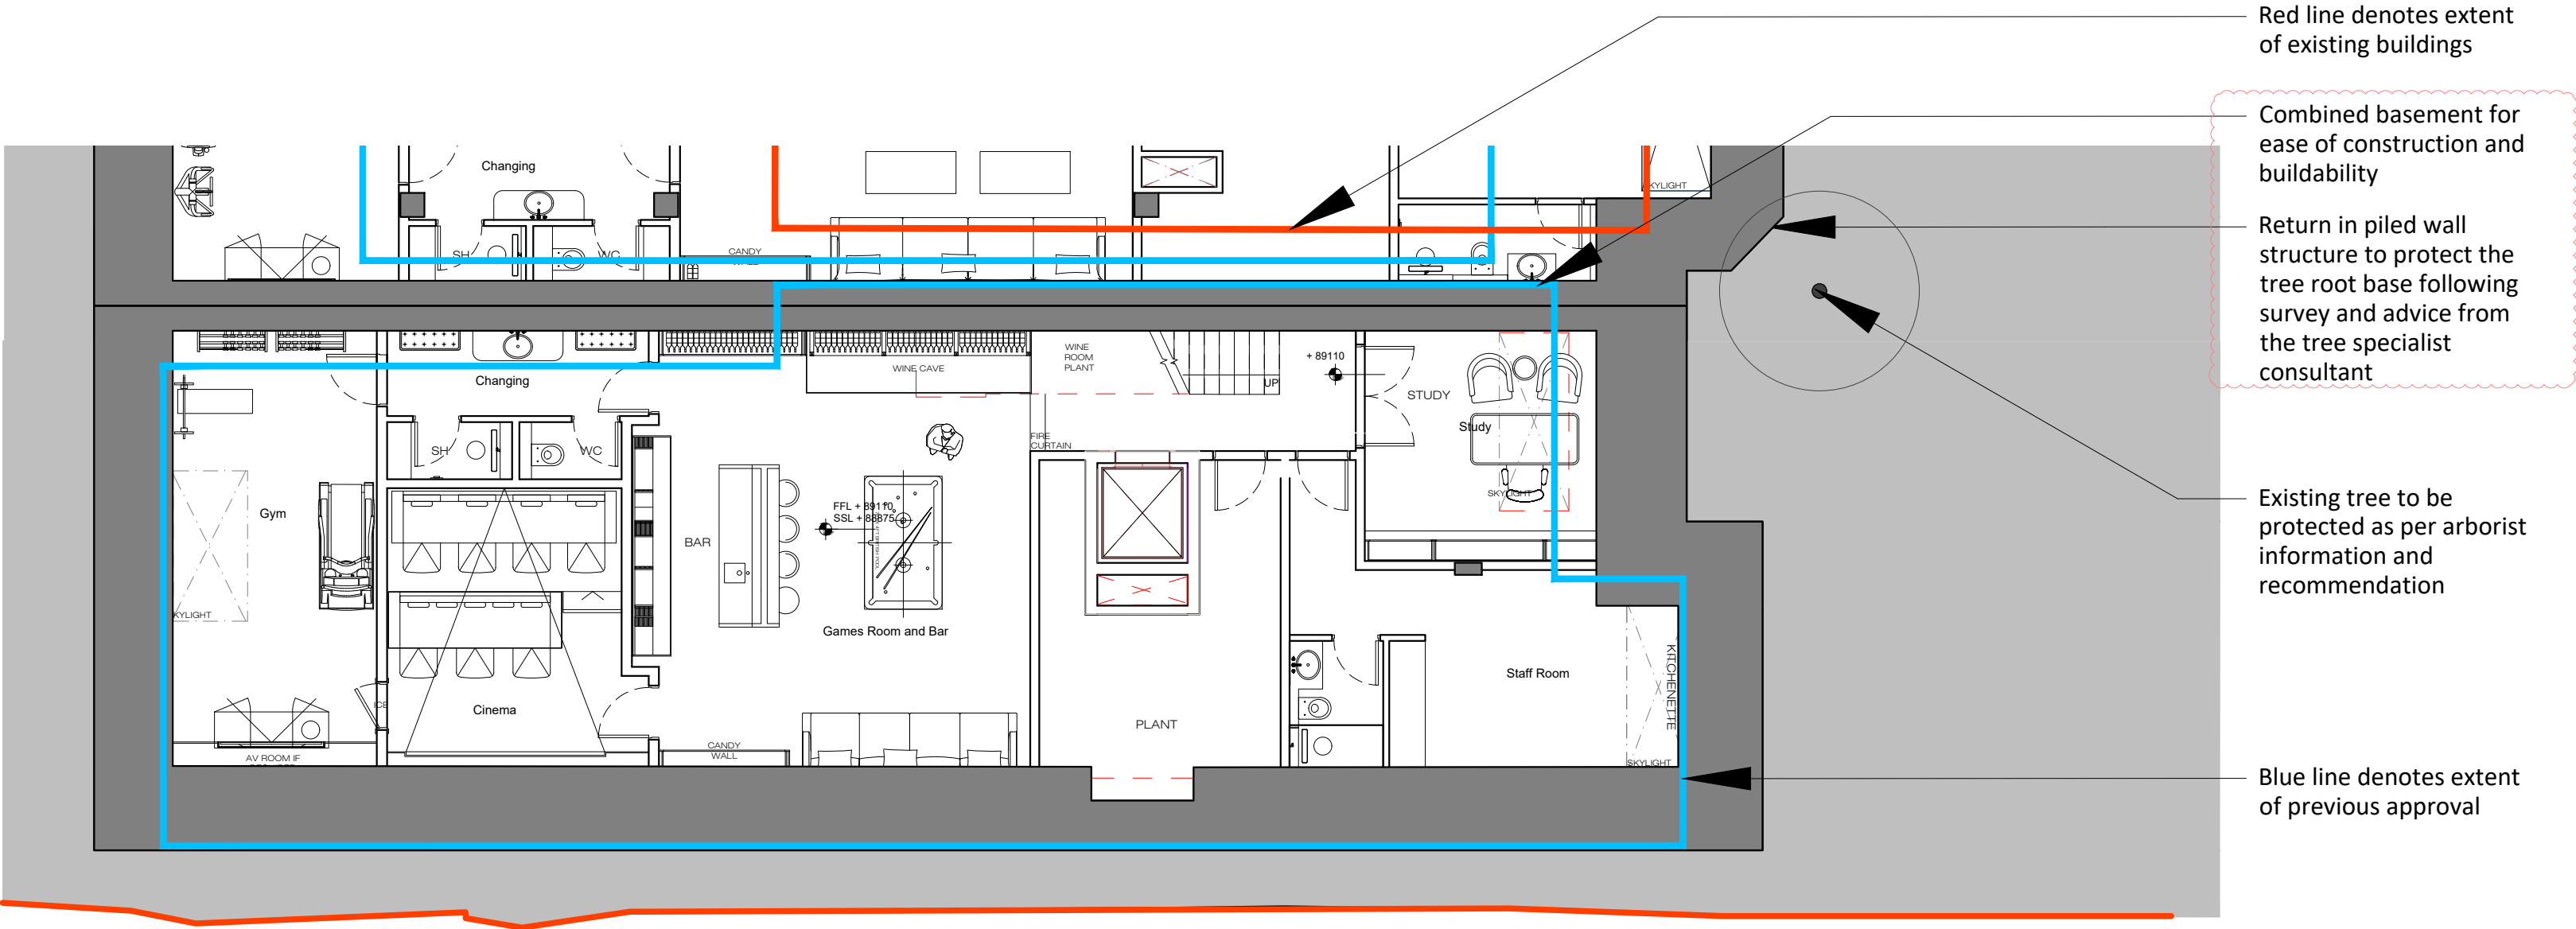

For Planning

Rev.	Description.	By	Date
P 1	For Planning Bubble clouds added to note changes	CB	08.08.19

Client

Cogress Ltd

Project

24-26 Redington Gardens

Title

No.24 Proposed Basement Plan

Drawing No.	Rev.
A100	P1
Project No.	Scale
020	1:100 @ A1
Drawn	Checked
CB	CB
	Date
	10.05.2019

Do not scale from this drawing. All dimensions should be checked and confirmed on site before the commencement of work. All discrepancies must be reported. Subcontractors must verify all dimensions on site before making a shop drawing or commencing manufacturing. This drawing is subject to copyright. ©

MY
construction
Unit 5, Sayer House
Horseshoe Close, London, NW2 7JN
T +44 (0)20 8450 5747
E info@myconstruction.co.uk



- Notes:
1. This drawing replaces drawing A101



Example 1: Acoustic enclosure with door



Example 2: Acoustic louvred wall

 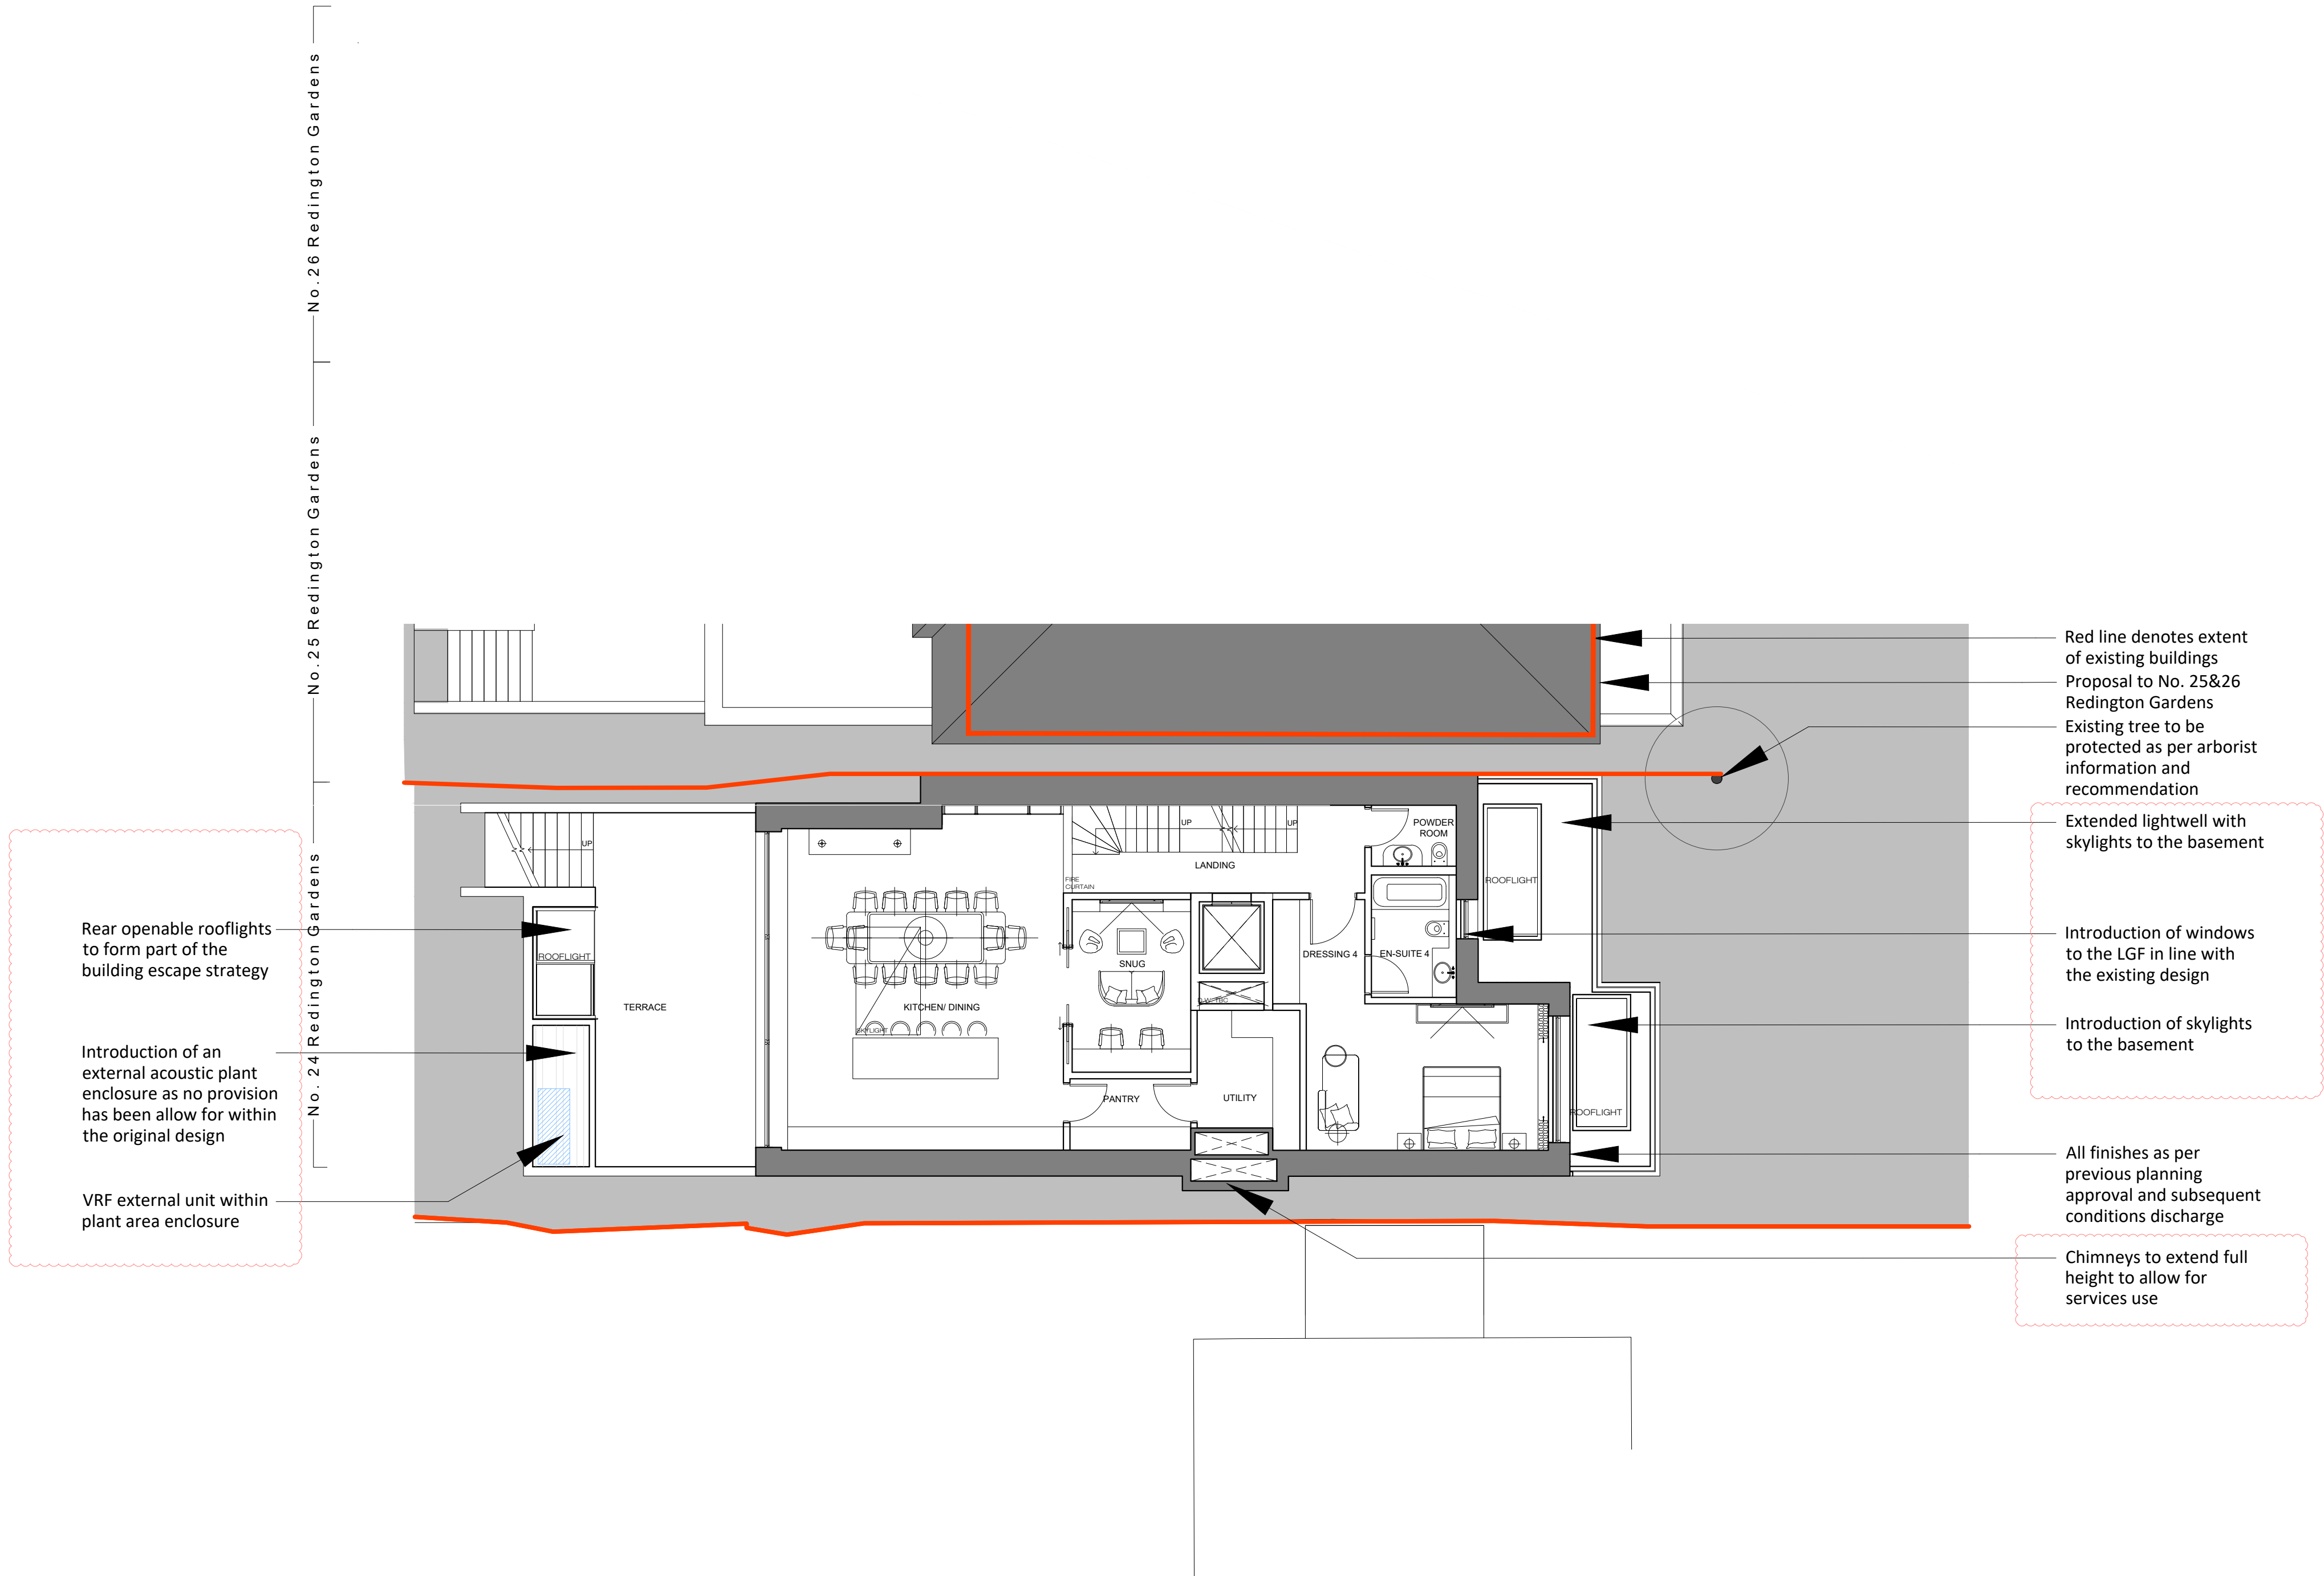

Rev.	Description.	By	Date
P 1	For Planning Bubble clouds added to note changes	CB	08.08.19

Client
Cogress Ltd

Project
24-26 Redington Gardens



Title
No.24 Proposed Lower Ground Floor Plan

Drawing No.			Rev.
A101			P1
Project No.	Scale	1:100 @ A1	1:200 @ A3
020	Drawn	Checked	Date
	CB	CB	10.05.2019

Do not scale from this drawing. All dimensions should be checked and confirmed on site before the commencement of work. All discrepancies must be reported. Subcontractors must verify all dimensions on site before making a shop drawing or commencing manufacturing. This drawing is subject to copyright. ©

MY
construction
Unit 5, Sayer House
Horseshoe Close, London, NW2 7JN
T +44 (0)20 8450 5747
E info@myconstruction.co.uk

- Notes:
- This drawing replaces drawing A102

 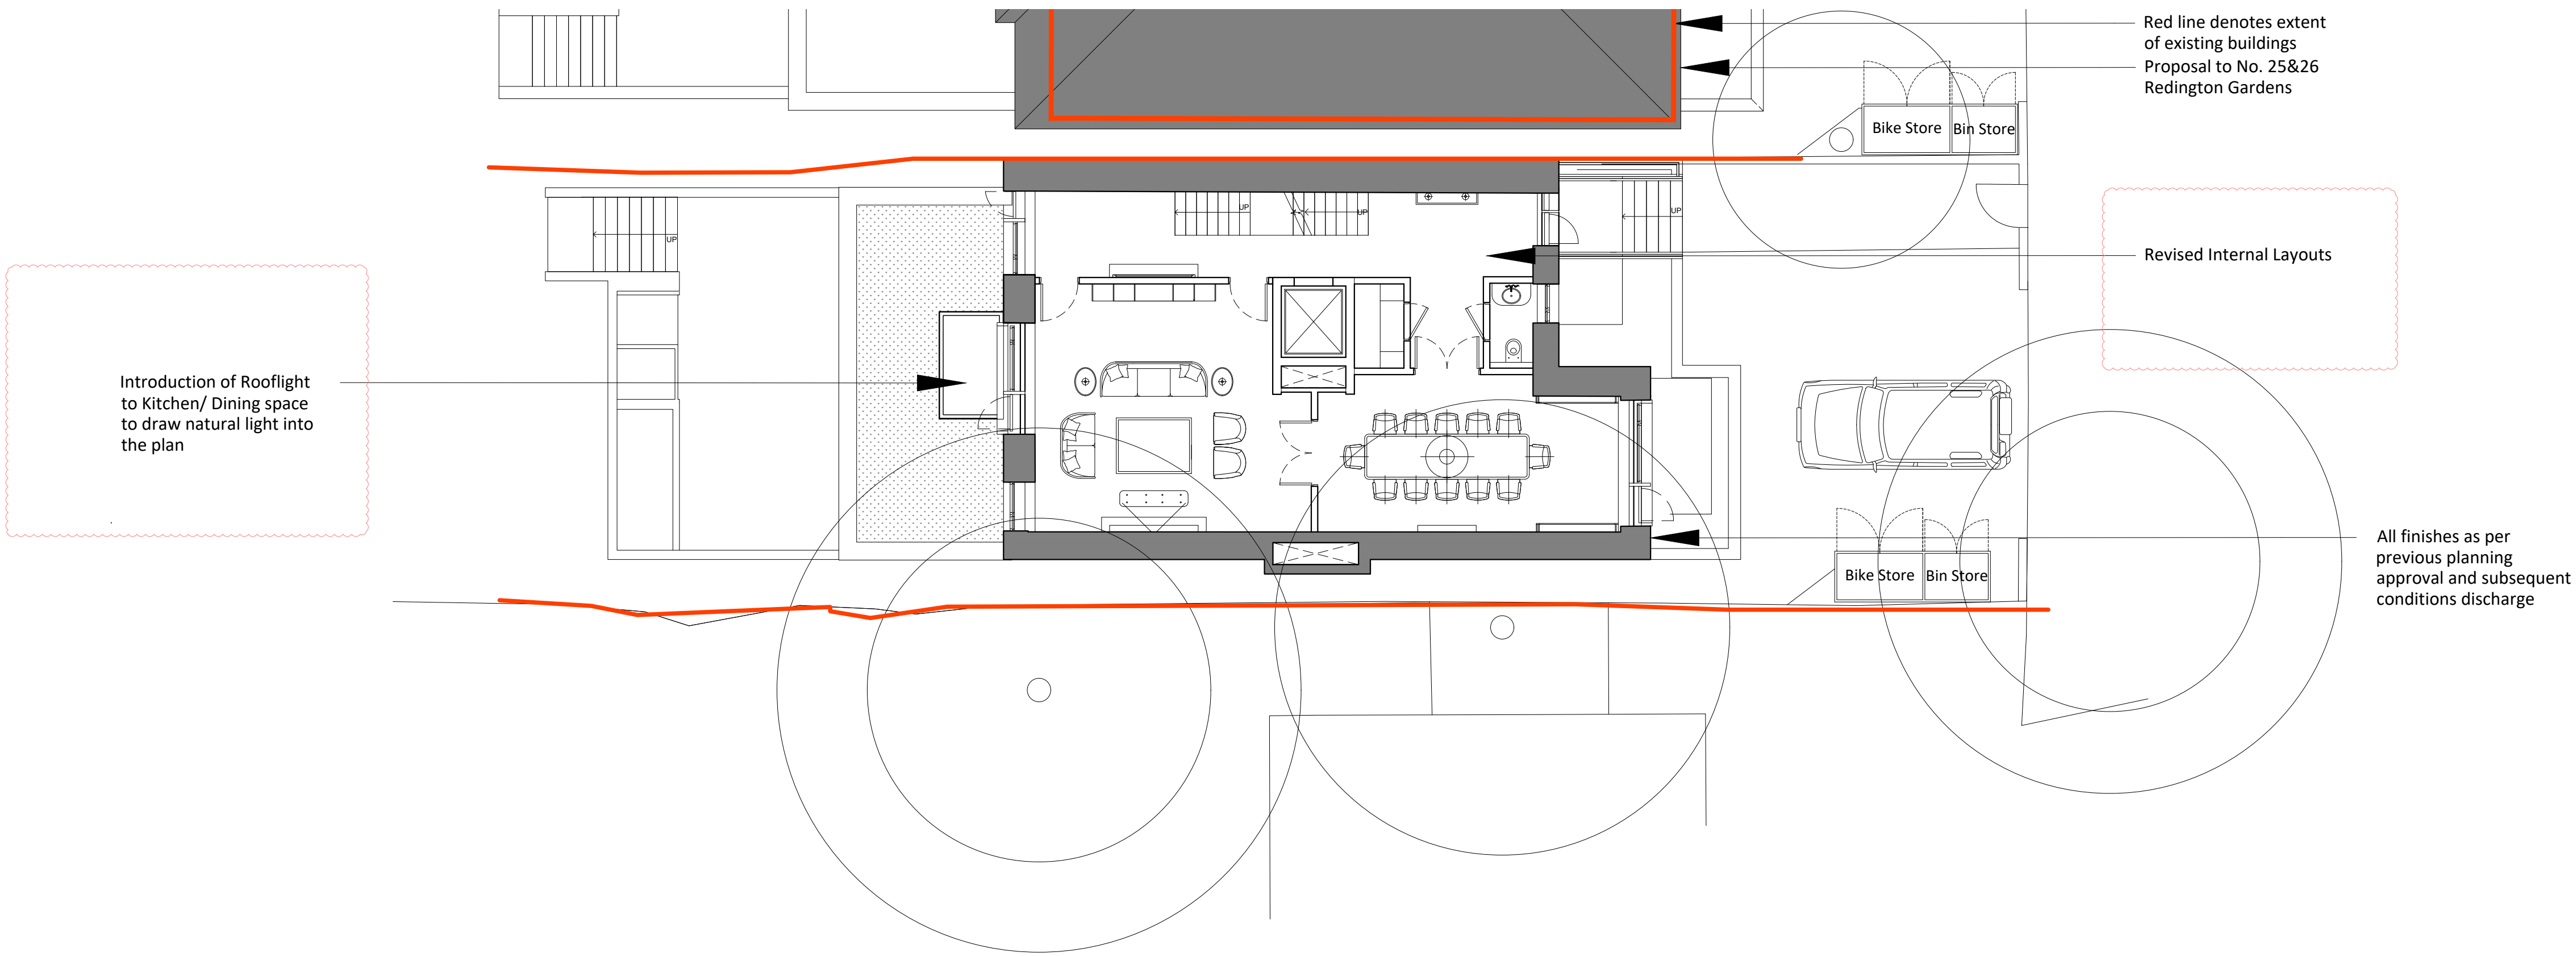

For Planning			
Rev.	Description.	By	Date
P 1	For Planning Bubble clouds added to note changes	CB	08.08.19

Client
Cogress Ltd



Project
24-26 Redington Gardens

Title
No.24 Proposed Upper Ground Floor Plan

Drawing No.		Rev.	
A102		P1	
Project No.	Scale	1:100 @ A1	1:200 @ A3
020	Drawn	Checked	Date
	CB	CB	10.05.2019

Do not scale from this drawing. All dimensions should be checked and confirmed on site before the commencement of work. All discrepancies must be reported. Subcontractors must verify all dimensions on site before making a shop drawing or commencing manufacturing. This drawing is subject to copyright. ©

- Notes:
- This drawing replaces drawing A103

 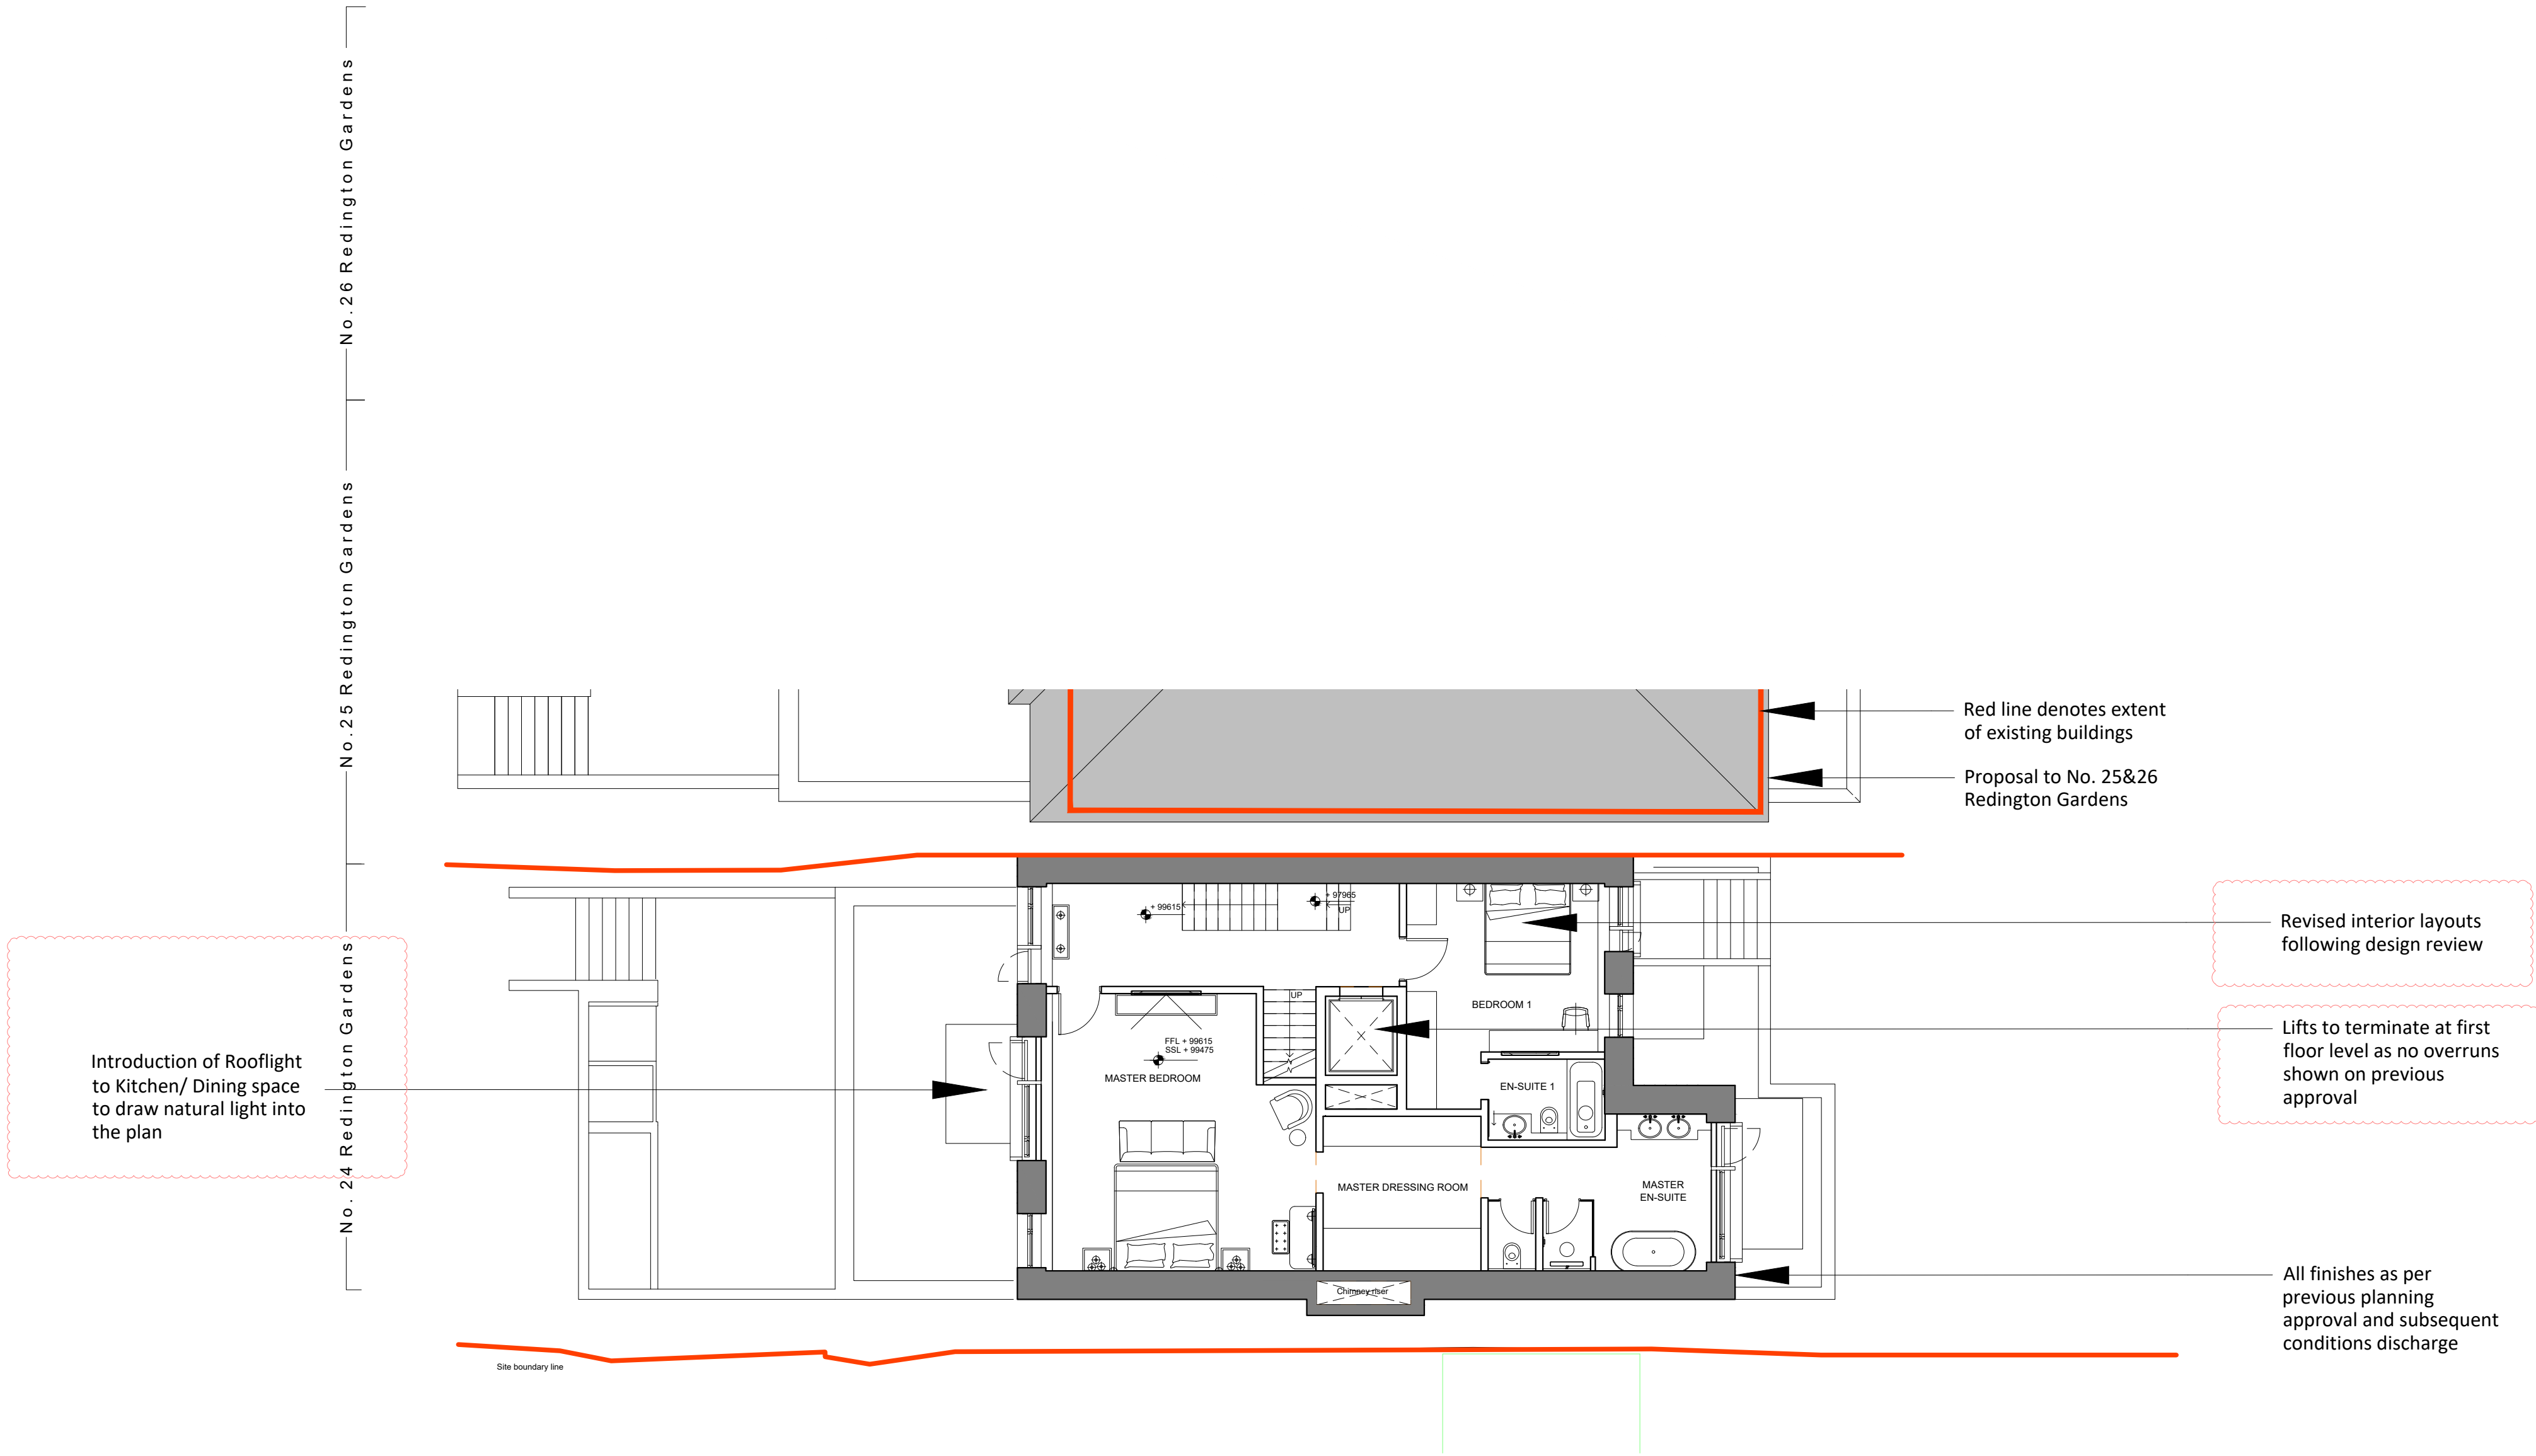

For Planning

Rev.	Description.	By	Date
P 1	For Planning Bubble clouds added to note changes	CB	08.08.19

Client

Cogress Ltd

Project

24-26 Redington Gardens

Title

No.24 Proposed First Floor Plan



Drawing No.	Rev.
A103	P1
Project No.	Scale
020	1:100 @ A1
Drawn	Checked
CB	CB
Date	
10.05.2019	

Do not scale from this drawing. All dimensions should be checked and confirmed on site before the commencement of work. All discrepancies must be reported. Subcontractors must verify all dimensions on site before making a shop drawing or commencing manufacturing. This drawing is subject to copyright. ©

MY
construction

Unit 5, Sayer House
Horseshoe Close, London, NW2 7JN
T +44 (0)20 8450 5747
E info@myconstruction.co.uk

- Notes:
1. This drawing replaces drawing A104

 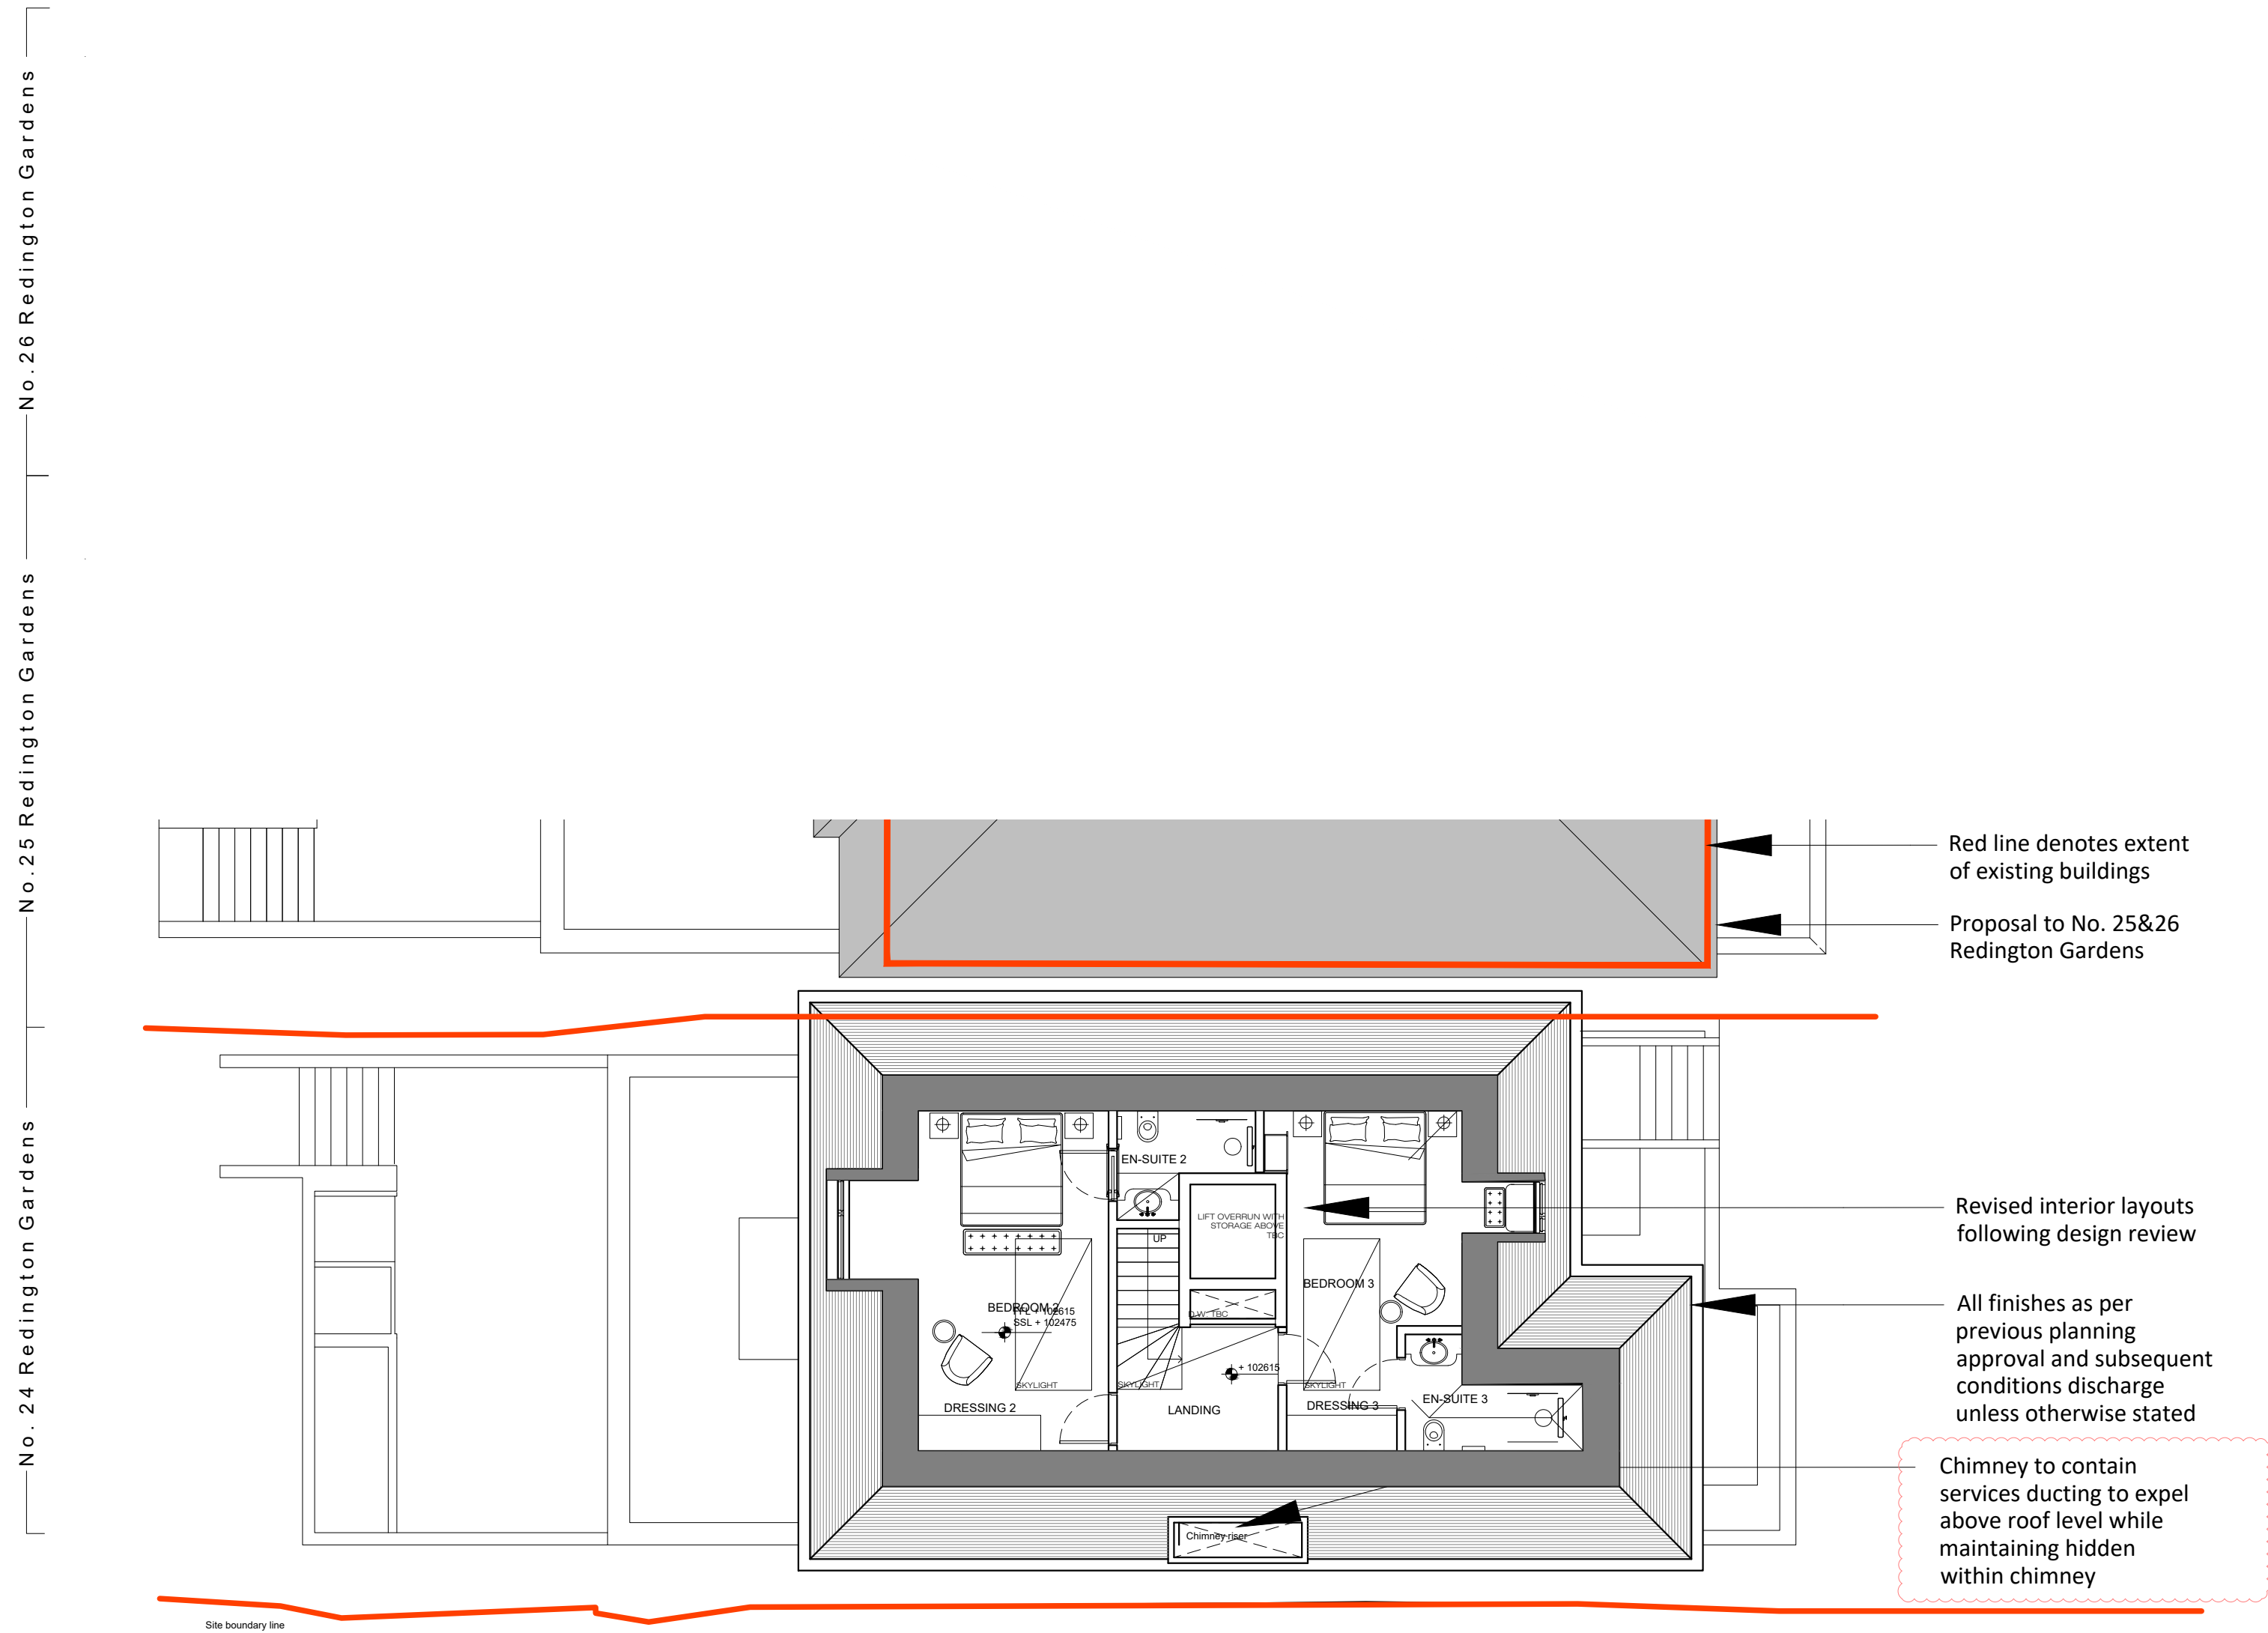

For Planning

Rev.	Description.	By	Date
P 1	For Planning Bubble clouds added to note changes	CB	08.08.19

Client

Cogress Ltd

Project

24-26 Redington Gardens

Title

**No.24 Proposed
Second Floor Plan**



Drawing No.	Rev.
A104	P1
Project No.	Scale
020	1:100 @ A1
Drawn	Checked
CB	CB
Date	
10.05.2019	

Do not scale from this drawing. All dimensions should be checked and confirmed on site before the commencement of work. All discrepancies must be reported. Subcontractors must verify all dimensions on site before making a shop drawing or commencing manufacturing. This drawing is subject to copyright. ©

MY
construction

Unit 5, Sayer House
Horseshoe Close, London, NW2 7JN
T +44 (0)20 8450 5747
E info@myconstruction.co.uk

- Notes:
1. This drawing replaces drawing A105

 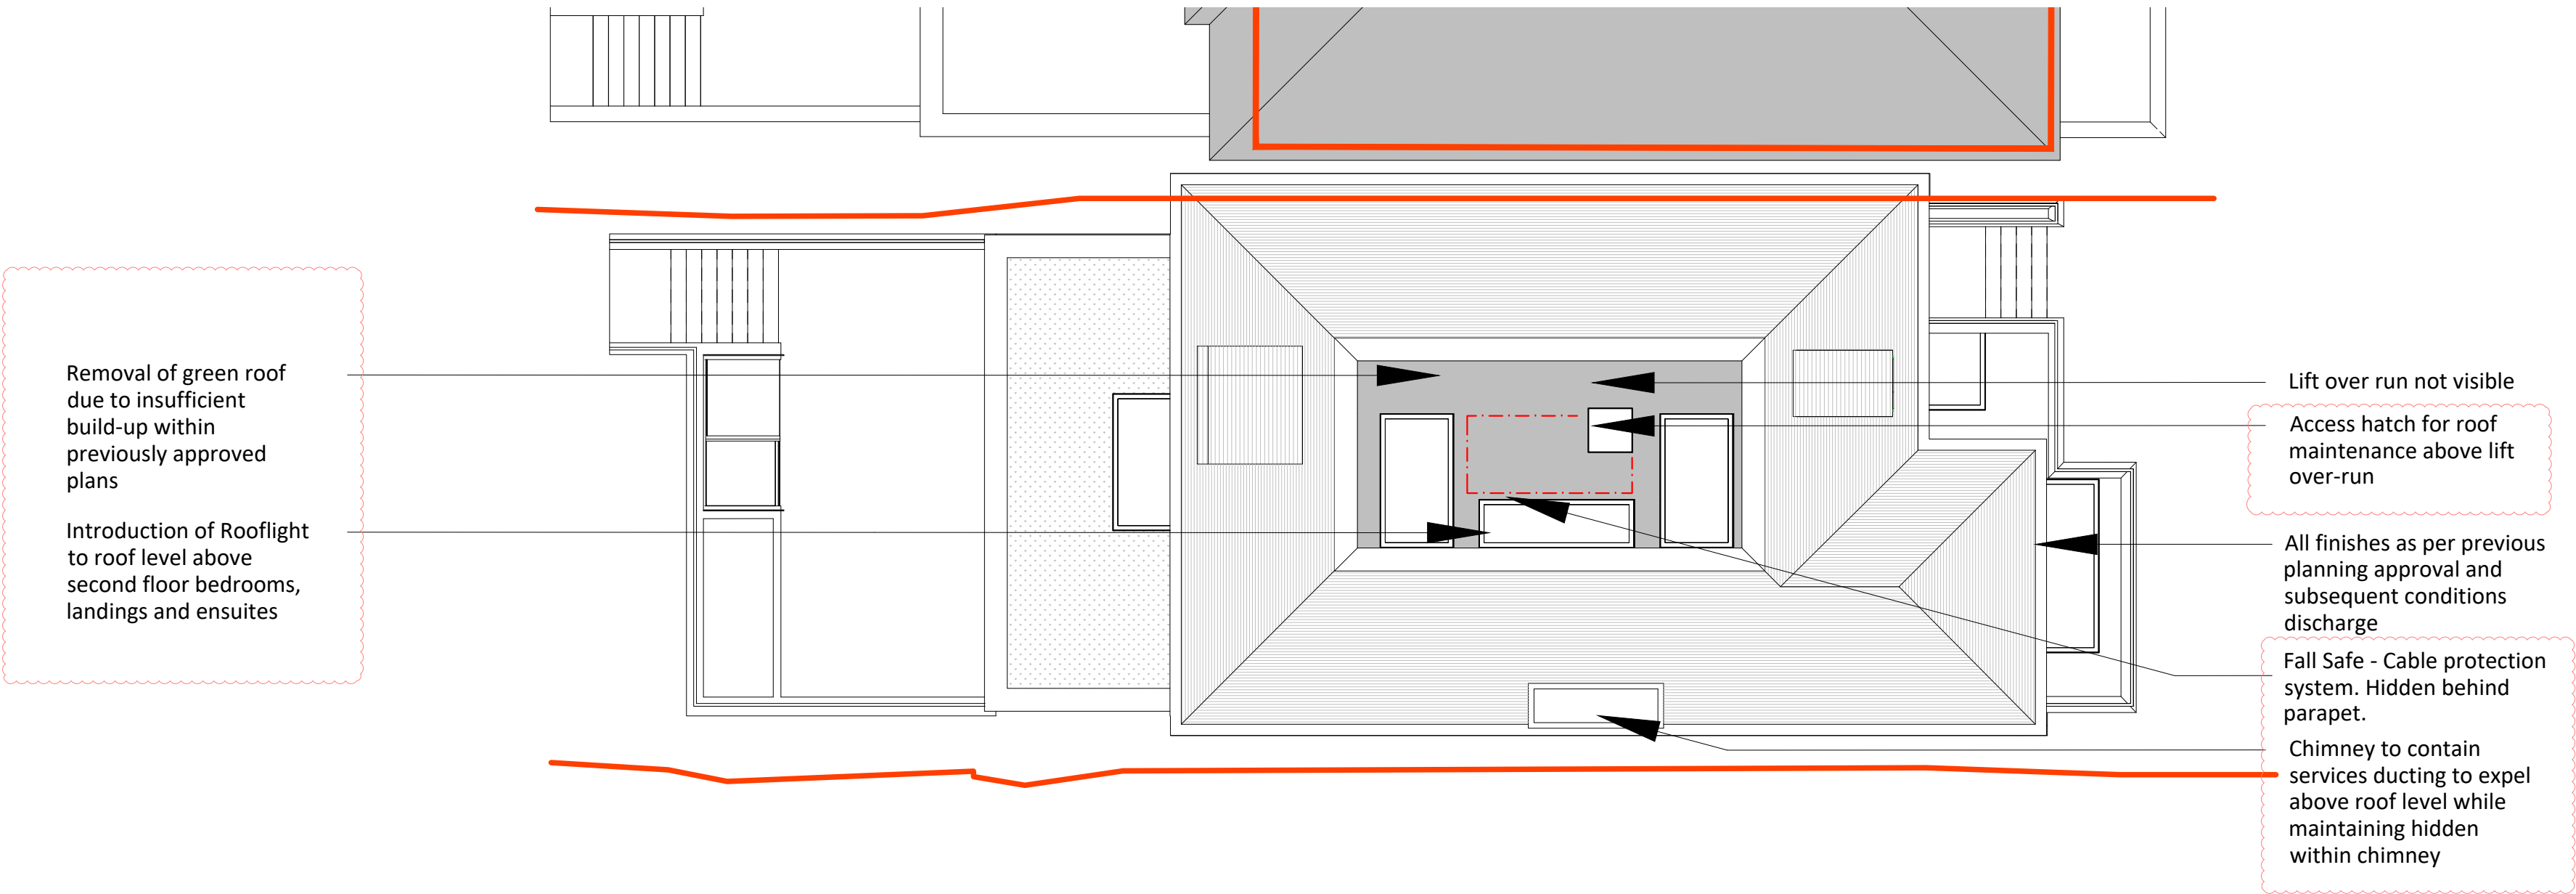

For Planning

Rev.	Description.	By	Date
P 1	For Planning Bubble clouds added to note changes	CB	08.08.19

Client

Cogress Ltd

Project

24-26 Redington Gardens

Title

No.24 Proposed Roof Plan

Drawing No.			Rev.
A105			P1
Project No.	Scale	1:100 @ A1	1:200 @ A3
020	Drawn	Checked	Date
	CB	CB	10.05.2019

Do not scale from this drawing. All dimensions should be checked and confirmed on site before the commencement of work. All discrepancies must be reported. Subcontractors must verify all dimensions on site before making a shop drawing or commencing manufacturing. This drawing is subject to copyright. ©

MY
construction

Unit 5, Sayer House
Horseshoe Close, London, NW2 7JN
T +44 (0)20 8450 5747
E info@myconstruction.co.uk