





PLEASE NOTE:

ADDITIONNAL NOTE:

Drawn YR	Rev. Date 14.04.20	Scale 1:100@A3	EXISTING Loft and Roof Plan	Project Adress 27 Redington Road	Issue key: Information (I) Planning (P)
Project Number 19176	Rev. P-01	Dwg. No. EX-01	of Plan	ss Road	Tender (T) Construction (C) As Built (B)

Issue For: PLANNING

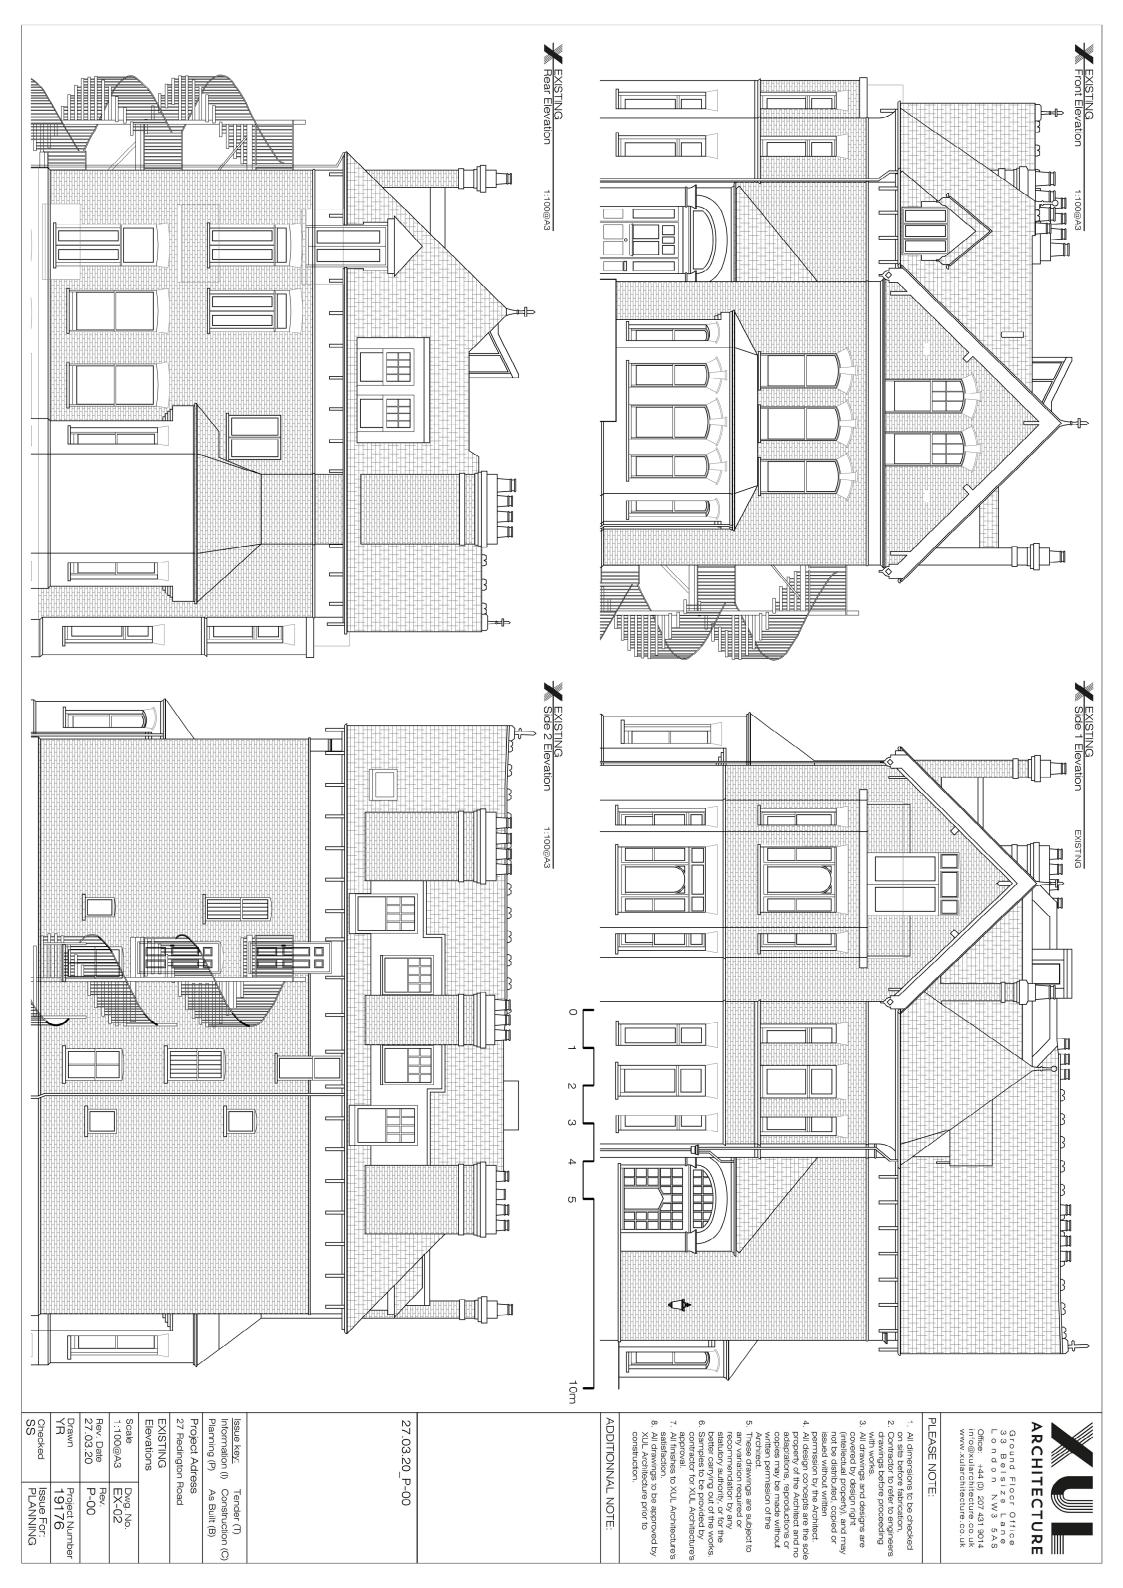

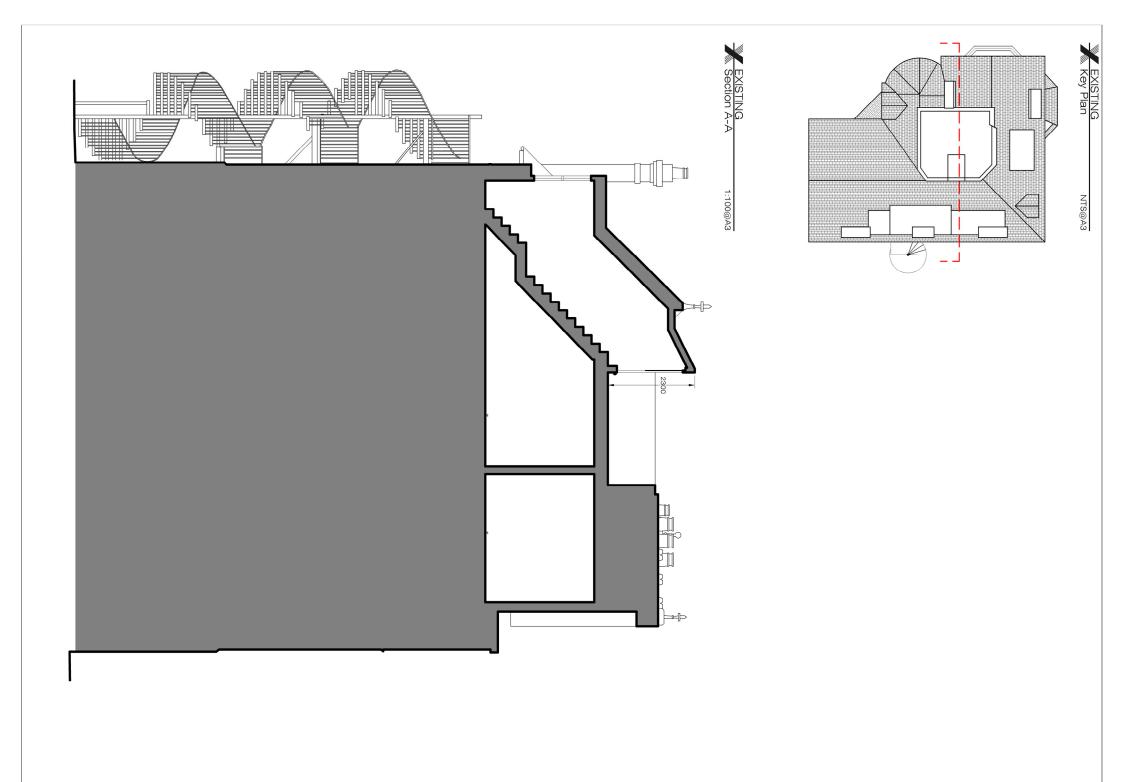



N 1

PLEASE NOTE:

- 1. All dimensions to be checked on site before fabrication.
  2. Contractor to refer to engineers drawings before proceeding with works.
  3. All drawings and designs are covered by design right (intellectual property), and may not be distributed, copied or issued without written permission by the Architect.
  4. All design concepts are the sole property of the Architect and no adaptations, reproductions or copies may be made without written permission of the Architect.
  5. These drawings are subject to any variation required or recommendation by any slatutory authority, or for the better carrying out of the works.
  6. Samples to be provided by contractor for XUL Architecture's approval.
  7. All finishes to XUL Architecture's satisfaction.
  8. All drawings to be approved by XUL Architecture prior to construction.

## ADDITIONNAL NOTE:

14.04.20\_P-00

ľ				-
Scale	EXISTING Section A-A	Project Adress 27 Redington Road	Issue key: Information (I) Planning (P)	
Dwa. No.		ss Road	Tender (T) Construction (C As Built (B)	

Checked SS	Drawn YR	Rev. Date 14.04.20	Scale 1:100@A3		
Issue For: PLANNING	Project Numbe	Rev. P-00	Dwg. No. EX-03		