




**A** EXTERNAL DOOR TYPE D2  
DD-047

EXTERIOR 4 PANEL PLAIN SOLID HARDWOOD GEORGIAN STYLE DOOR, GLAZED UPPER PANELS, IN NEW DOOR FRAME WITH INTERNAL ARCHITRAVE  
GLASS - DOUBLE GLAZED LAMINATED OUTER, TOUGHNED INNER  
DOOR AND FRAME DOUBLE WEATHERSTRIPPED AND DRAFT SEALED  
3 PAINTABLE HEAVY DUTY STEEL 100 X 76mm HINGES, 1 NIGHTLATCH, 2 MORTICE DEADLOCKS, LONDON BAR AND TWO HINGEBOLTS  
1 PAIR DOOR KNOBS, BRASS DOOR KNOCKER - REF IRONMONGERY SCHEDULE  
DECORATIONS: KNOT STOP, PRIME, UNDERCOAT, 3 COATS GLOSS PAINT  
SIZES - EXISTING OPENING - CHECK ON SITE - DOOR 57mm THK.

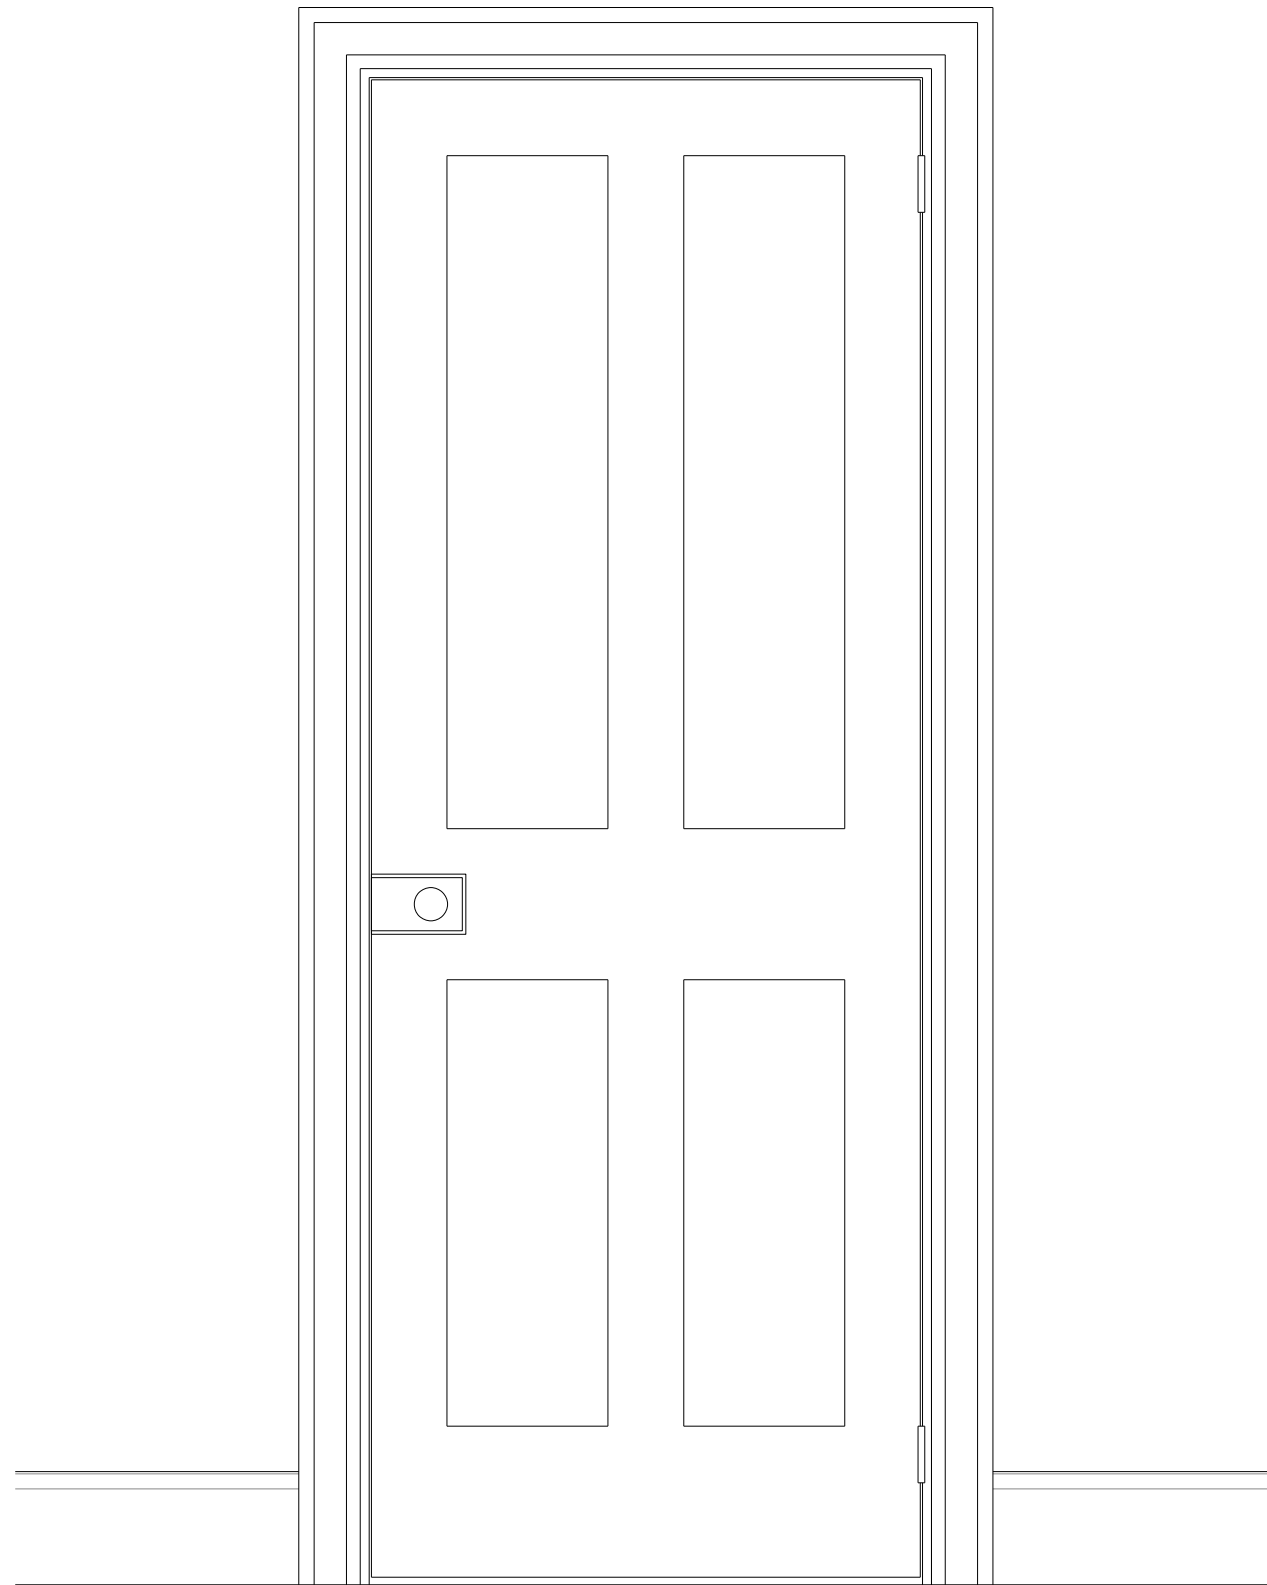


**B** INTERNAL DOOR TYPE D1  
DD-047

INTERNAL 4 PANEL PLAIN SOLID TIMBER GEORGIAN STYLE DOOR, WITH LINING AND ARCHITRAVE.  
ALL DOORS FD20  
2 PAINTABLE STEEL 100 X 76mm HINGES, BRASS KEY LOCKABLE RIMLOCK, 1 PAIR DOOR KNOBS, ESCUTCHEON PLATE - REF IRONMONGERY SCHEDULE  
DECORATIONS: KNOT STOP, PRIME, UNDERCOAT, 3 COATS EGGSHELL  
SIZES:  
ALL NEW DOOR STRUCTURAL OPENINGS - 2050 X 830mm, DOOR LEAF 1981 X 726 X 35mm THK.  
ALL EXISTING OPENINGS - CHECK ON SITE - DOORS 35mm THK.  
ADDITIONAL FINISHES AND FITTINGS TO VARIOUS DOORS - REFER TO DOOR SCHEDULE

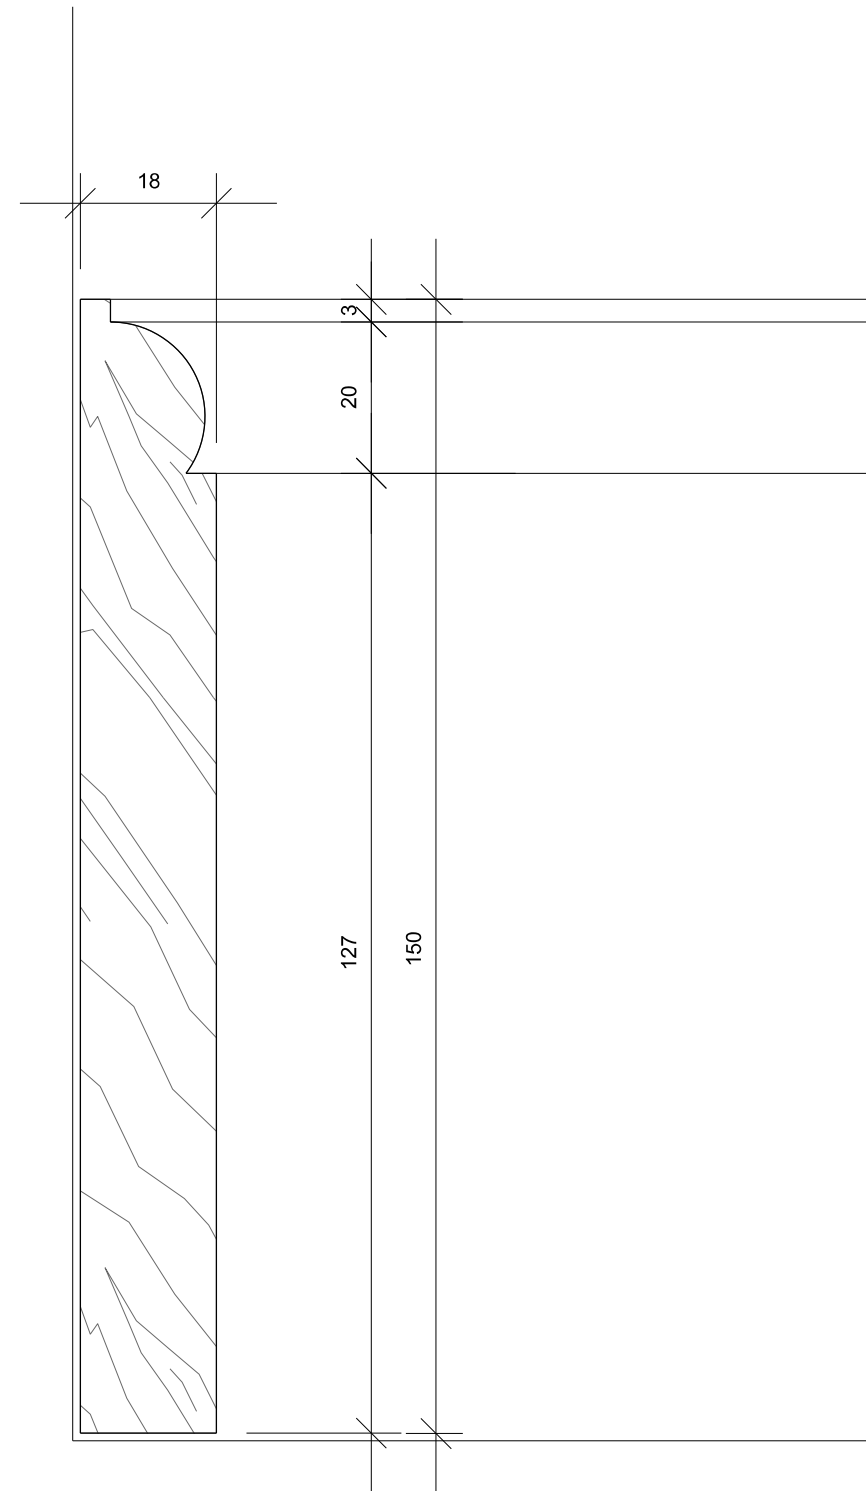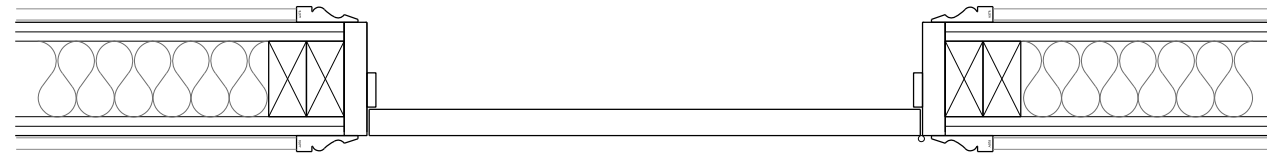


**C** SKIRTING  
DD-047 UPPER GROUND FLOOR

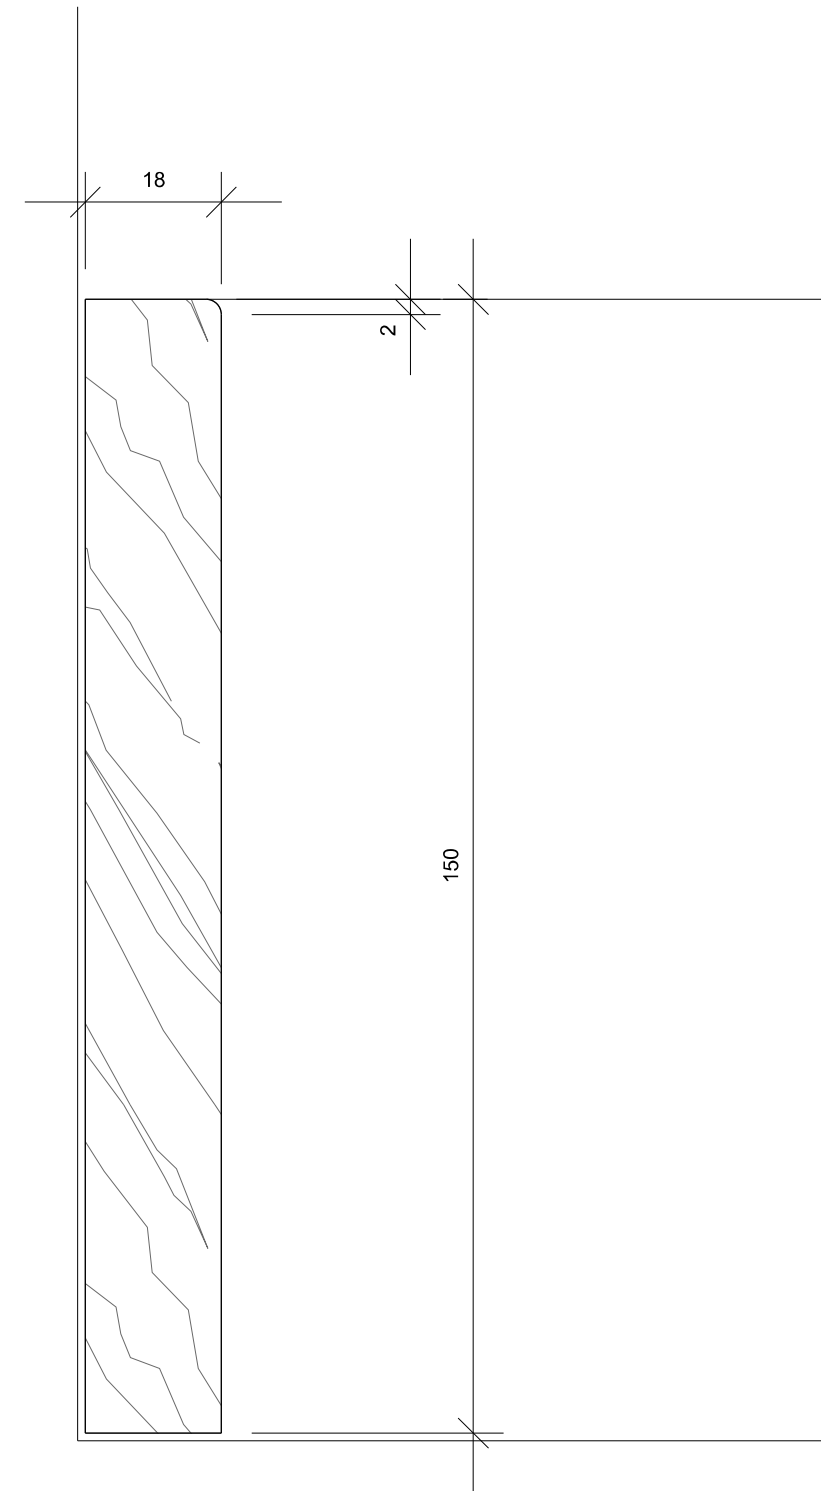

**D** SKIRTING  
DD-047 LOWER GROUND FLOOR  
FIRST FLOOR

SCALE 1:1 @ A1

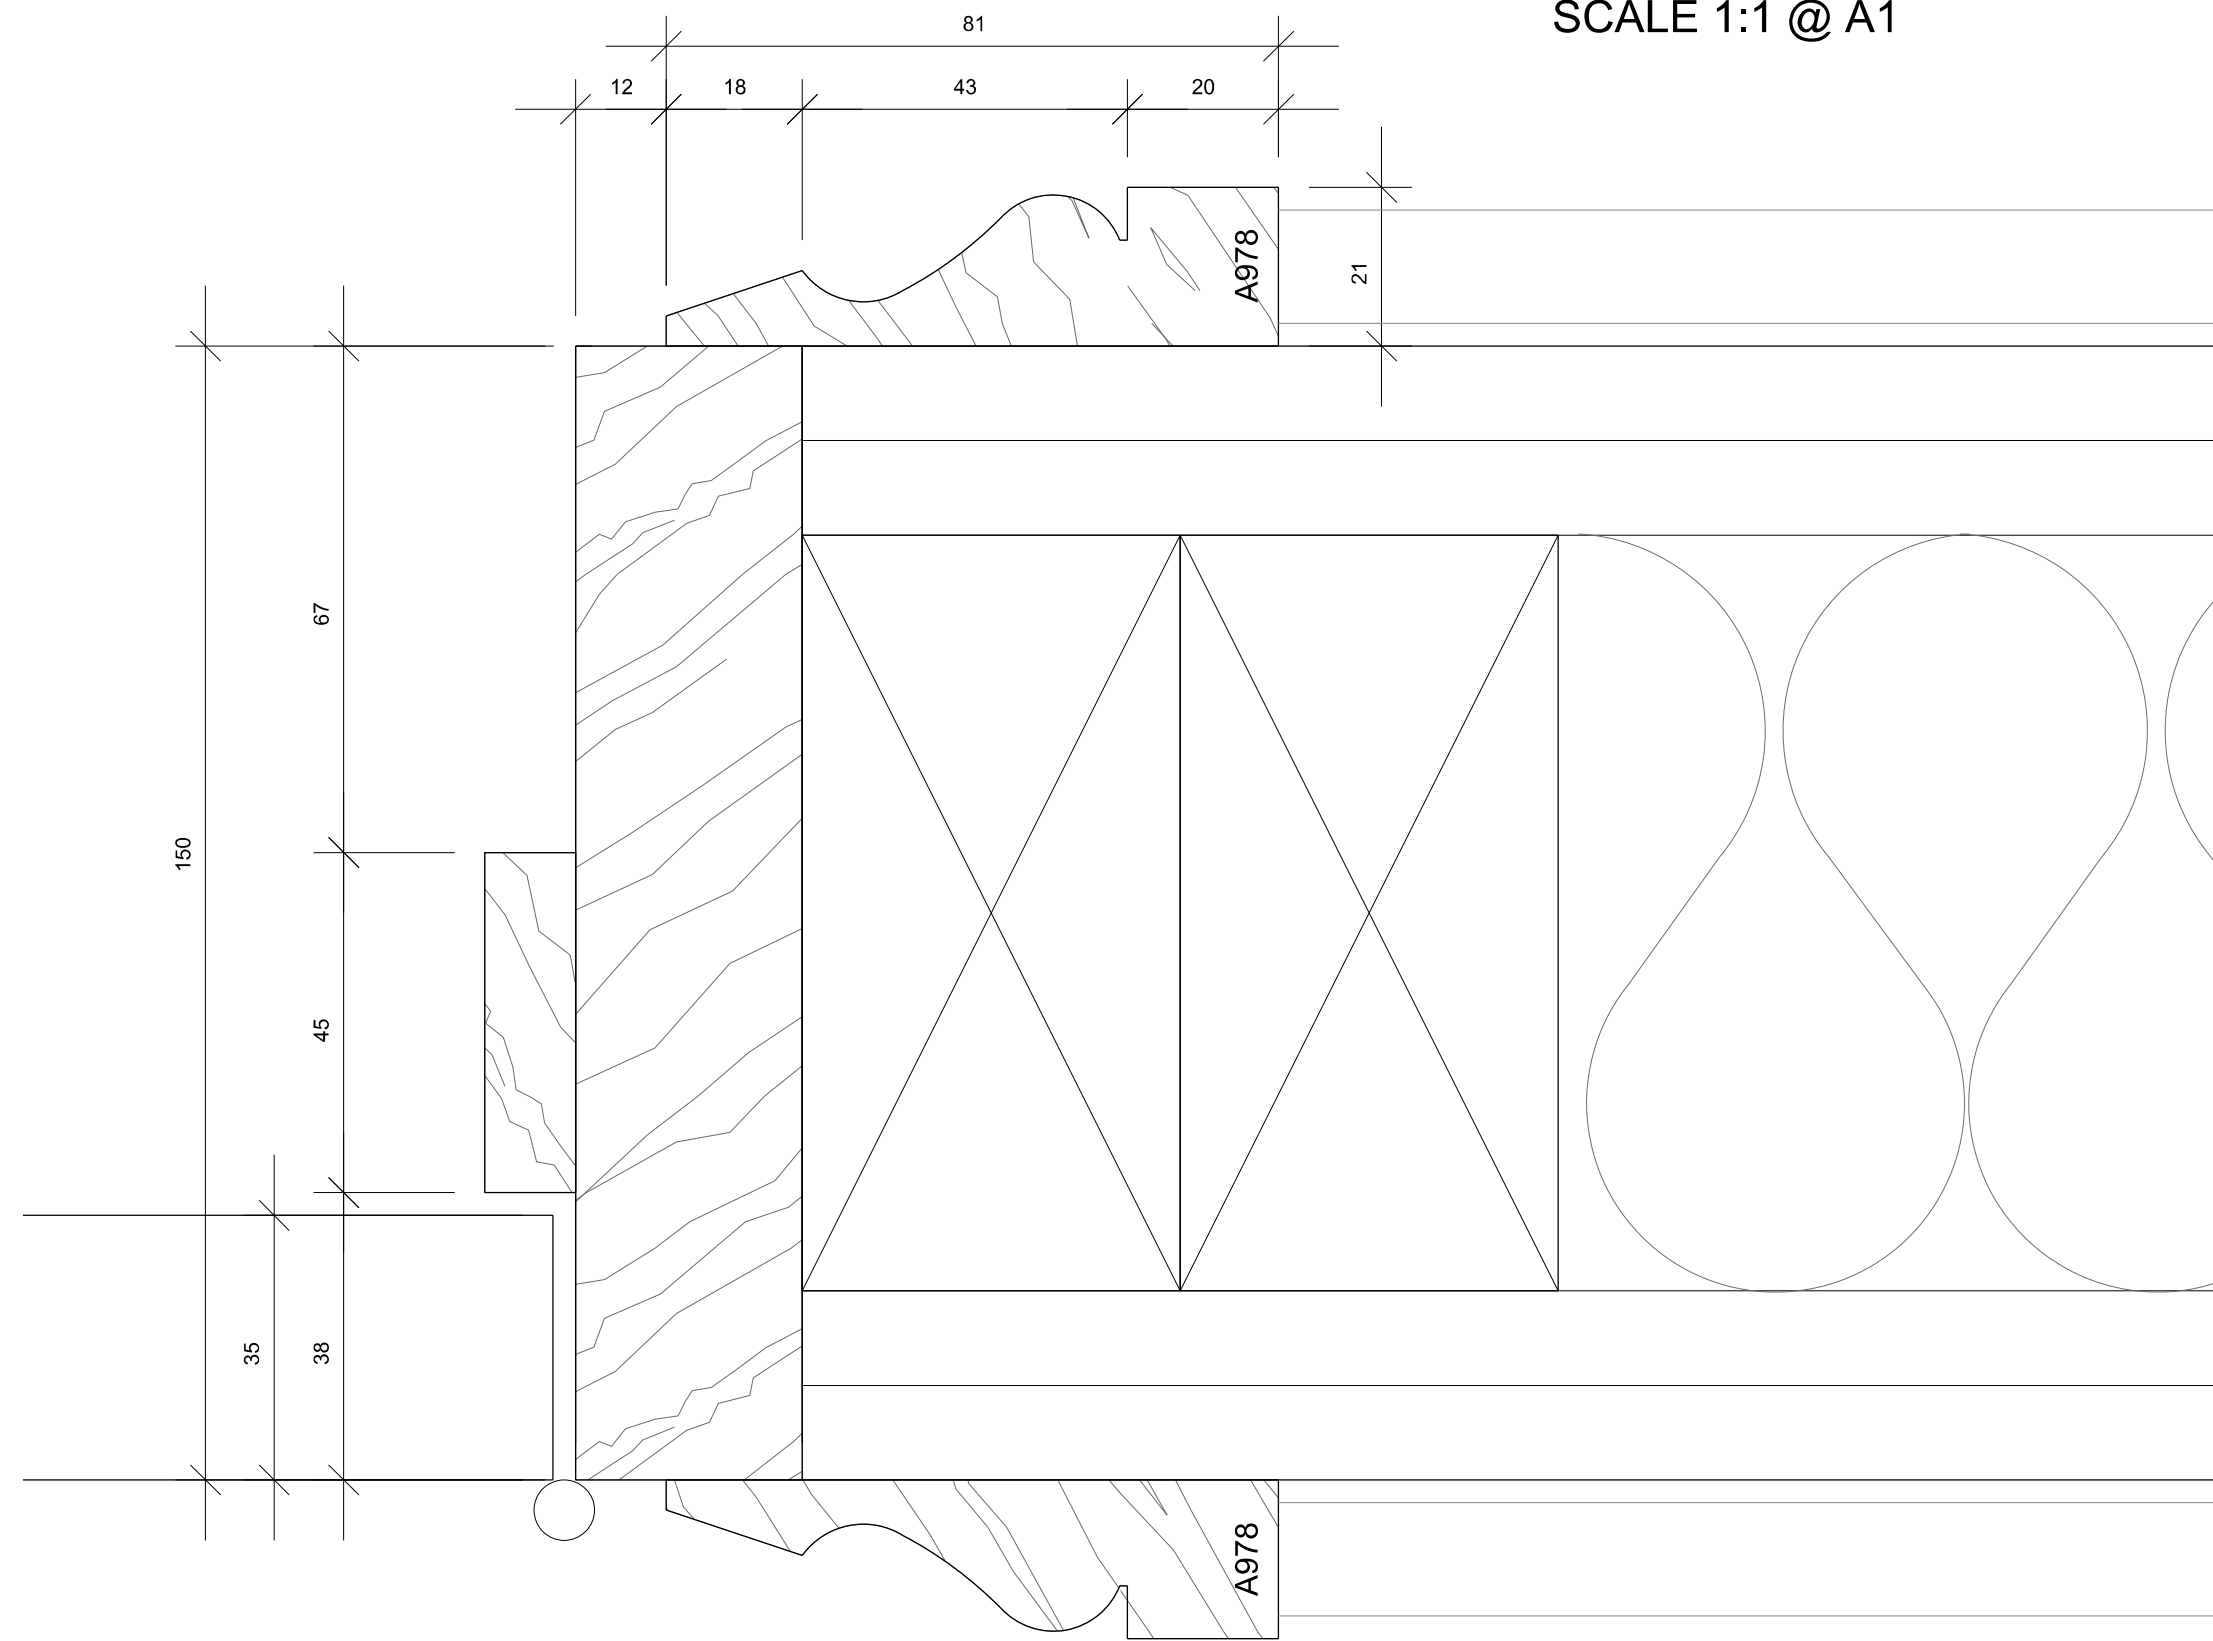

**E** DOOR LINING AND  
DD-047 ARCHITRAVE DETAILS

SCALE 1:1 @ A1

**D L A**

DAVID LONG ARCHITECTS LTD  
Architecture and Development Management

Fordhams, Little Green, Chelmsford, Essex, CM3 1BU

Tel +44(0) 208 533 5555 / 07478 722554  
e-mail dlong@dlatd.com  
www.dlatd.com

NOTES:

- DO NOT SCALE
- ALL DIMENSIONS ARE IN METERS OR MILLIMETERS UNLESS NOTED OTHERWISE
- ALL DISCREPANCIES TO BE NOTIFIED TO THE ARCHITECT IMMEDIATELY
- ALL CONSTRUCTION WORK TO COMPLY WITH LOCAL AUTHORITY CODES AND BUILDING REGULATIONS, BRITISH STANDARDS AND OTHER REGULATIONS APPLICABLE TO BOTH DESIGN AND EXECUTION OF THE WORK.

CLIENT:

Elizabeth Birch

STRUCTURAL ENGINEERS:

BUILDING SERVICE ENGINEERS:

QUANTITY SURVEYOR:

PLANNING SUPERVISOR:

ISSUE RECORD

Rev.	Date	Comment	by	ch
A	08.04.20	SKIRTING AND ARCHITRAVE DETAILS ADDED	DL	

PROJECT:

99 South End Road  
LONDON NW3 2RJ

STATUS:

DETAIL DESIGN

TITLE:

INTERIOR DOORS, SIDE ENTRANCE  
DOOR, INTERNAL JOINERY DETAILS

SCALE:

1:10

JOB NO:

177

DRAWING No:

DD-047

REVISION:

A

ORIGINAL  
PAPER SIZE:

A1