


All dimensions to be checked on site

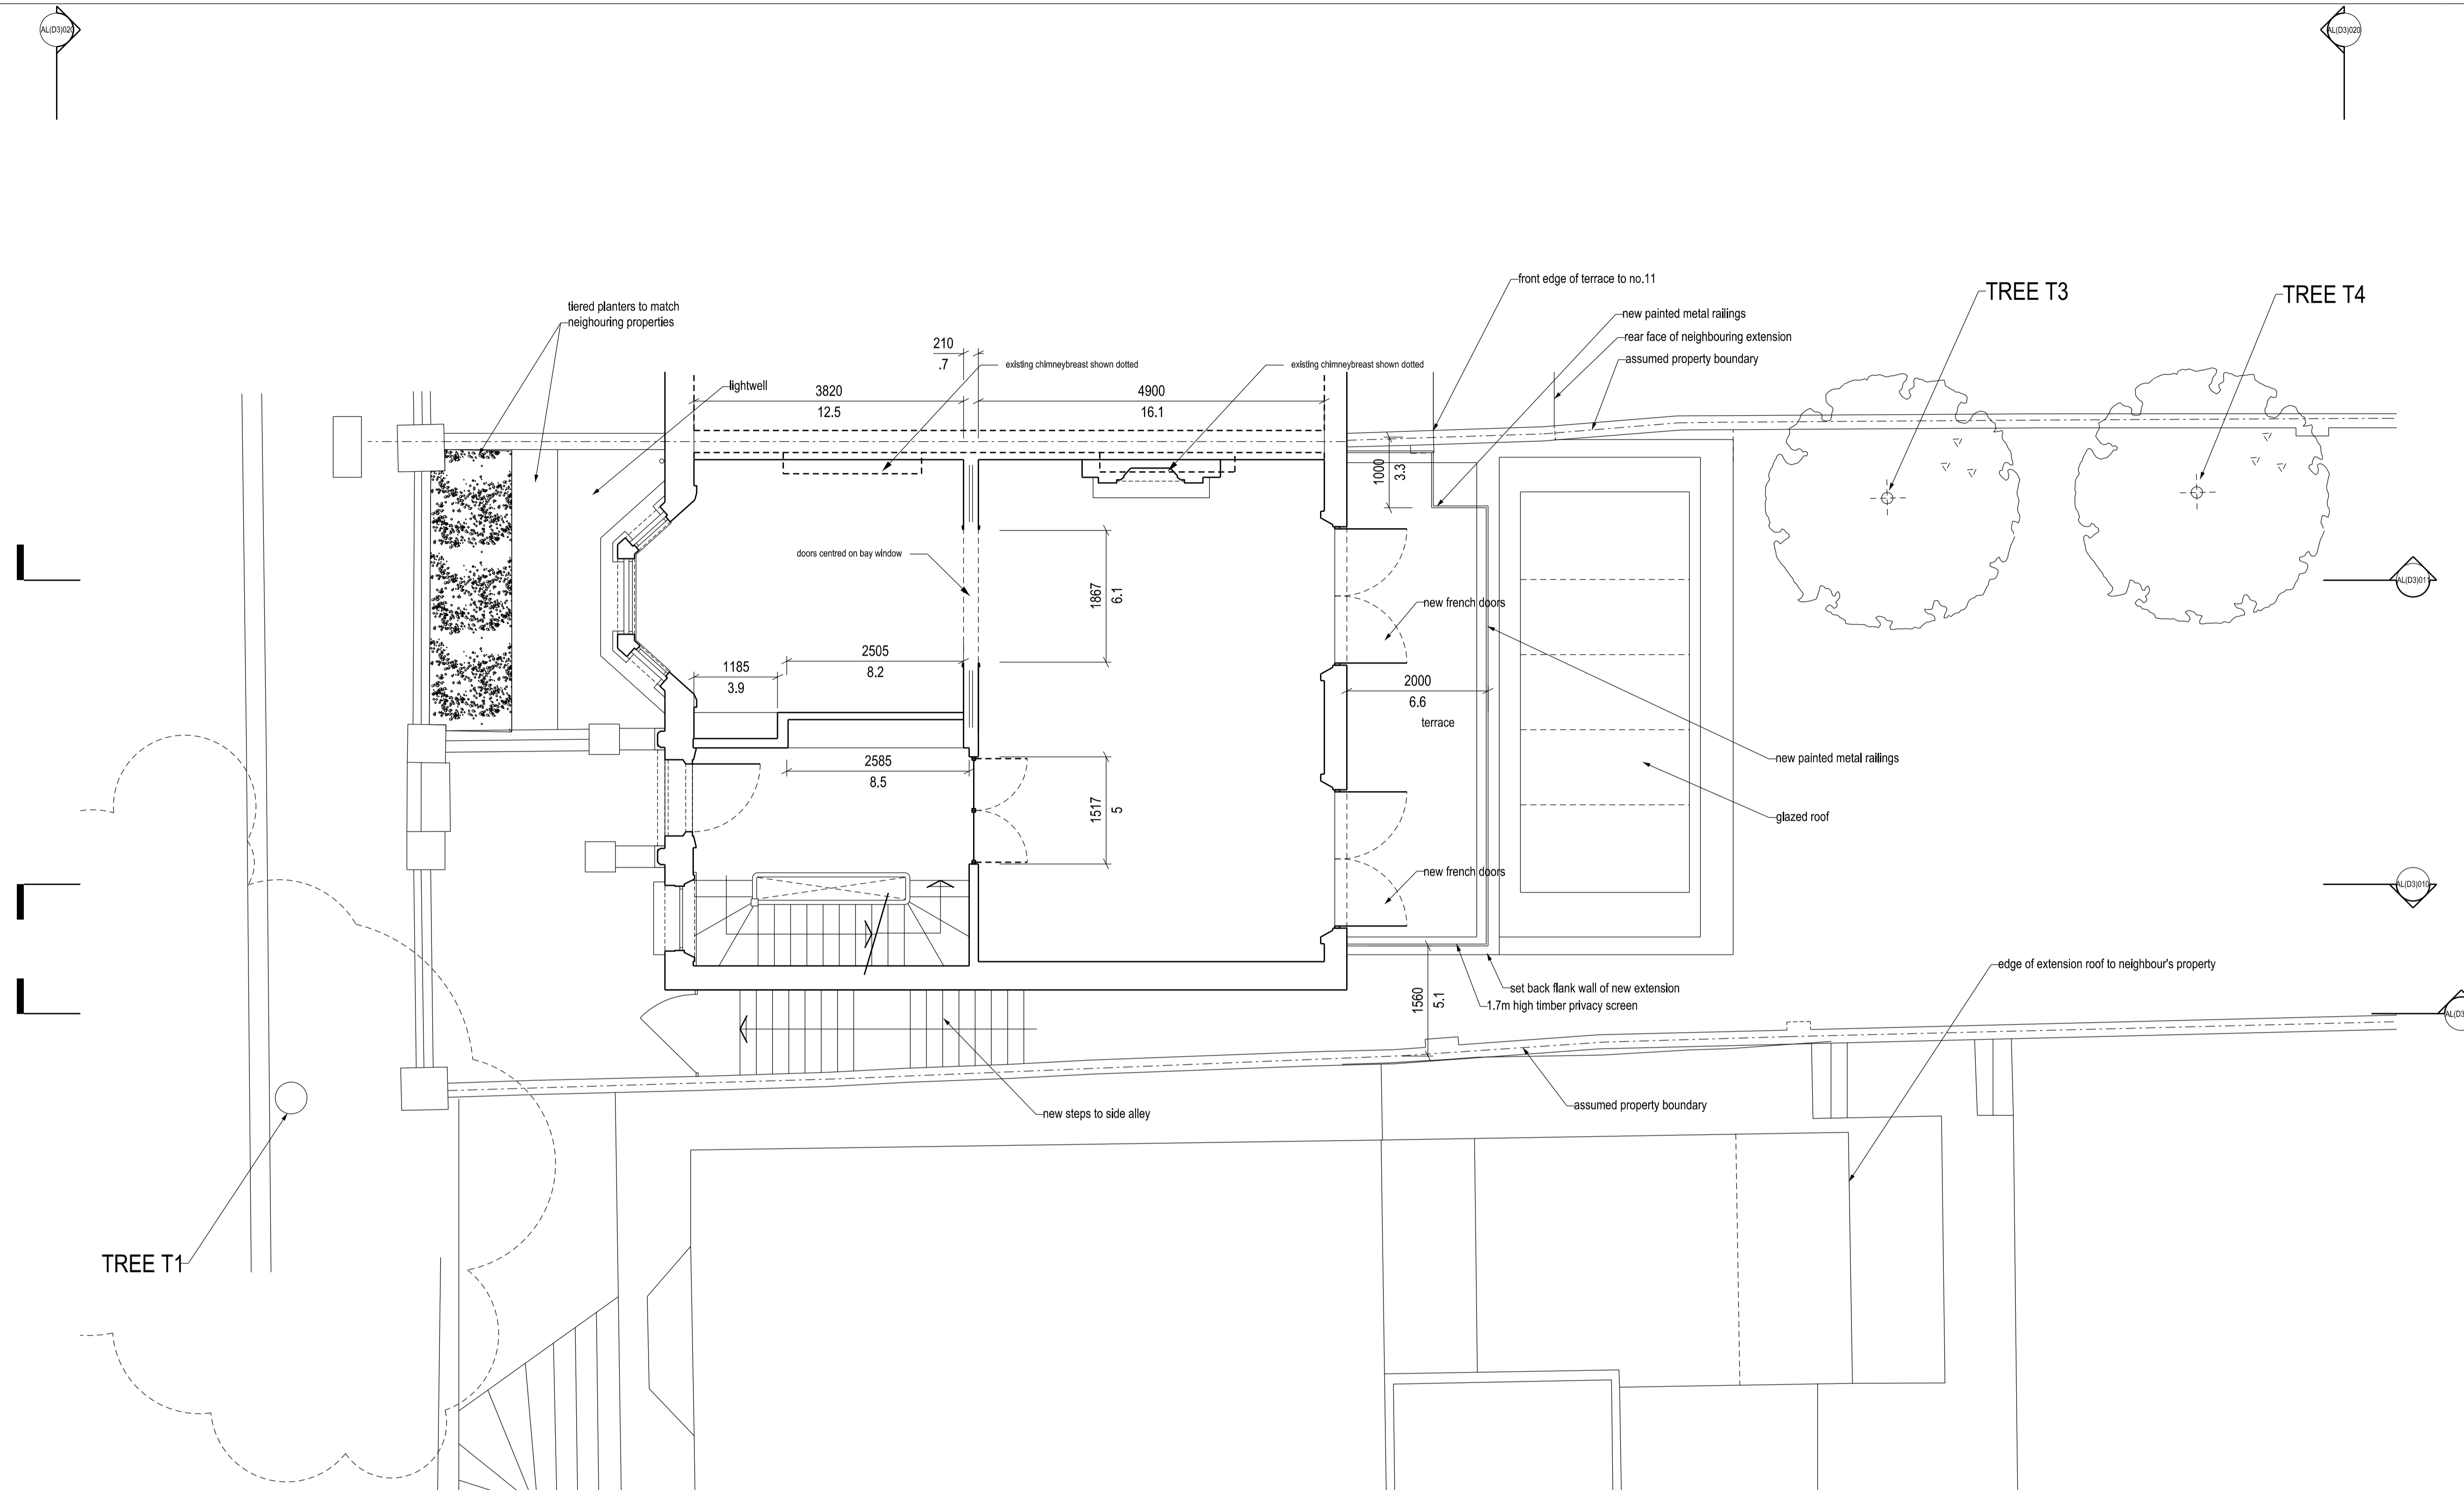

UPPER GROUND FLOOR - PROPOSED

D GENERAL UPDATES	29.04.20
C TIMBER SCREEN ADDED TO TERRACE	06.09.19
B TERRACE RAILING UPDATED	13.07.19
A GENERAL UPDATES	16.06.19

**PLANNING**

**ultra violet**  
 DESIGNERS ARCHITECTS  
 unit 7 flat iron yard  
 14 ayres street  
 london se1 1es  
 t 020 7407 9343  
 email@ultraviolet.co.uk

9 Nassington Road, London NW2  
 TITLE: UPPER GROUND FLOOR PLAN - PROPOSED  
 SCALE: 1:50 @ A1  
 DATE: NOVEMBER 2018

AL(D3)002 **D**

