






SCALE 1:50@A1 PROPOSED FRONT ELEVATION

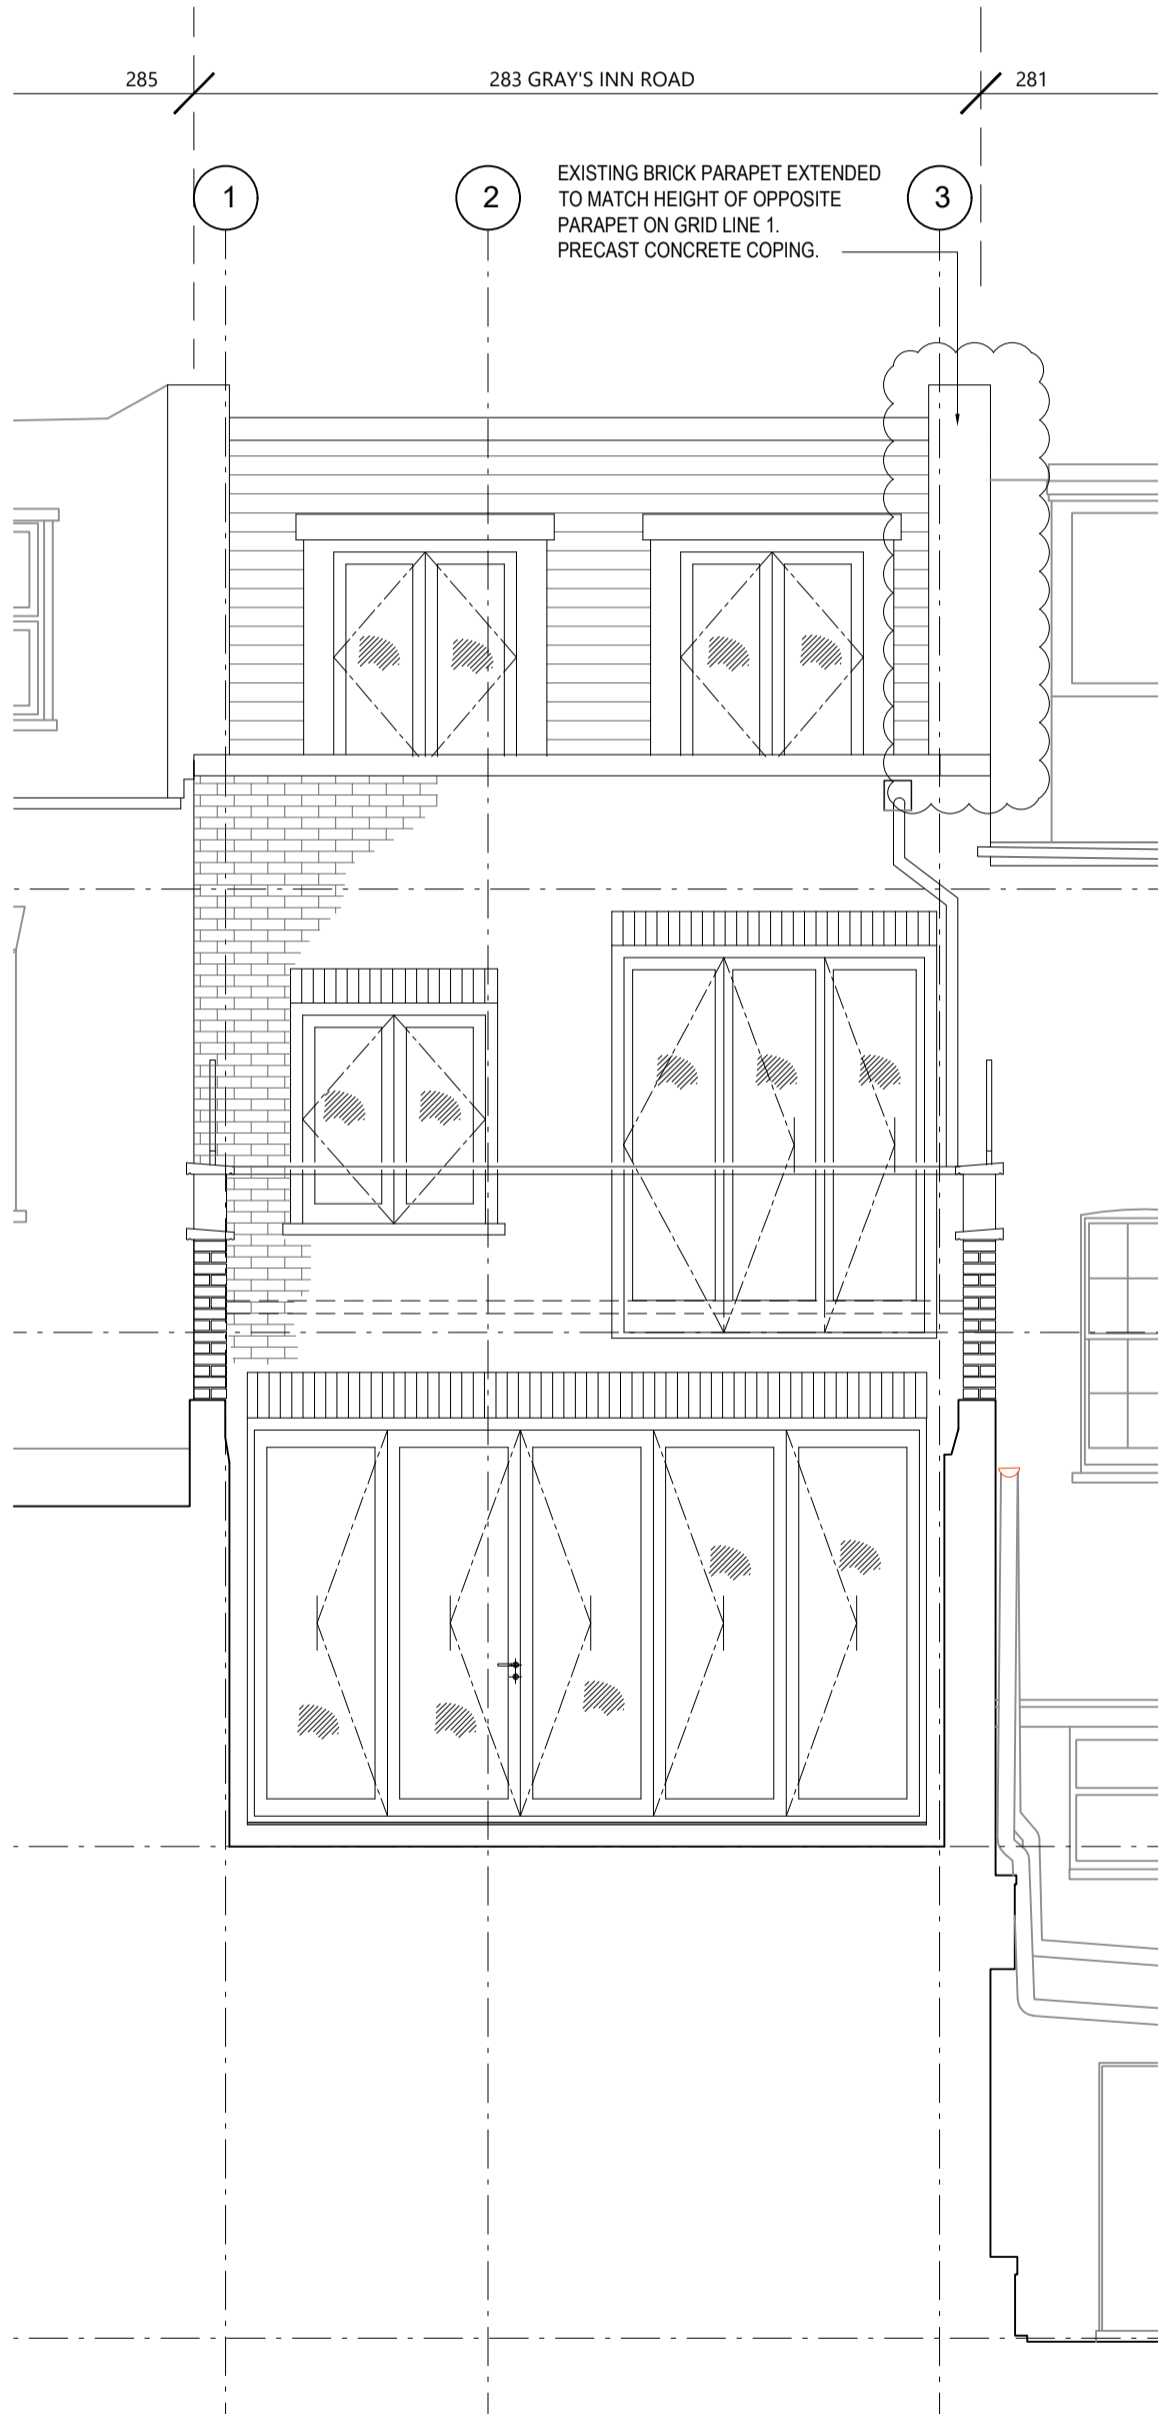


PROPOSED REAR ELEVATION

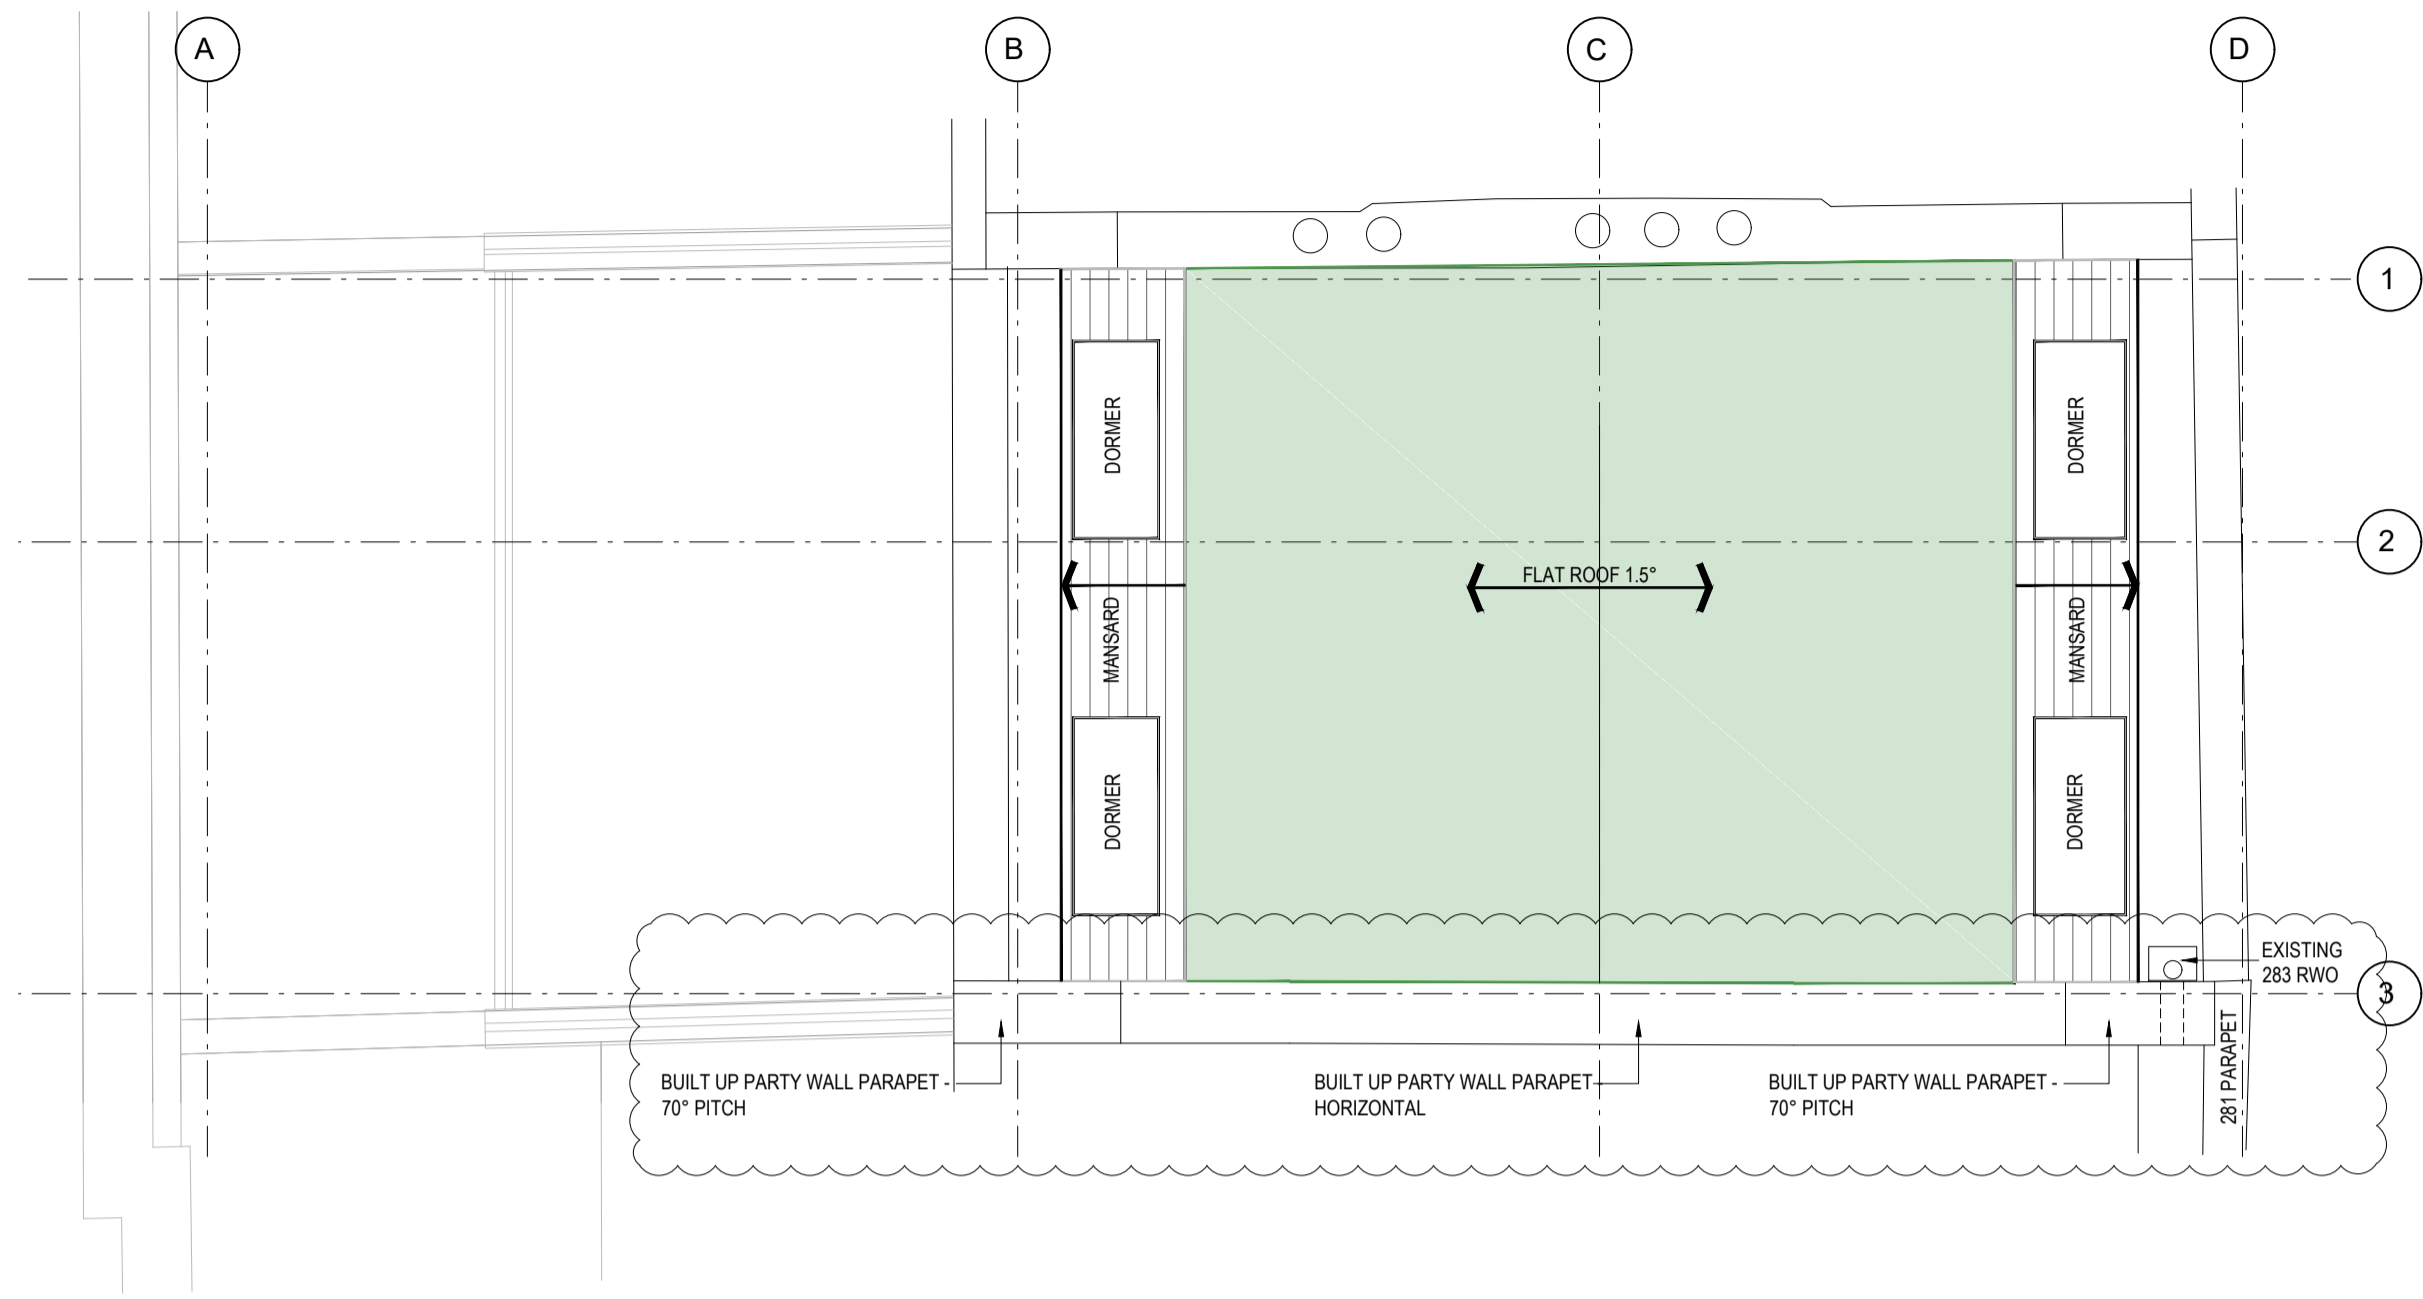


PROPOSED ROOF PLAN

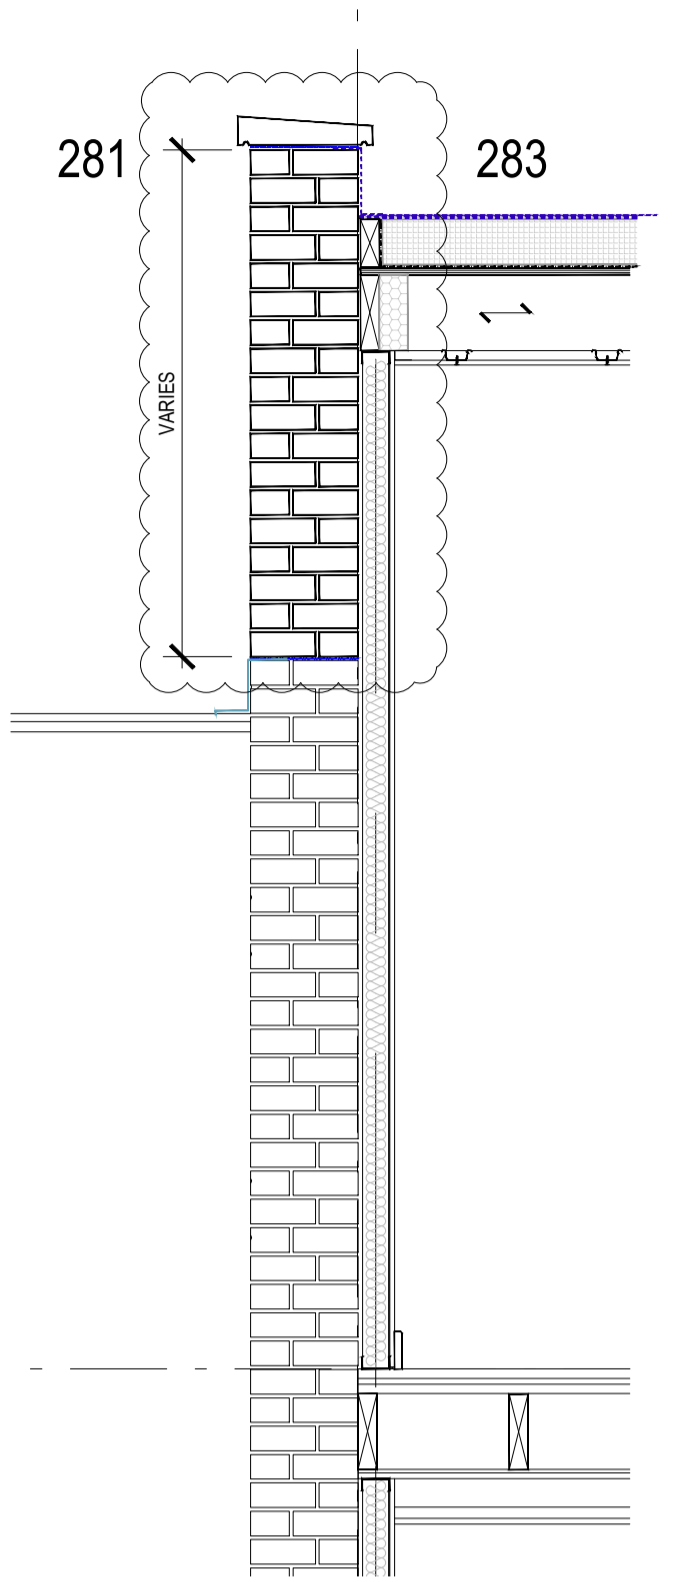

01- DETAIL SECTION

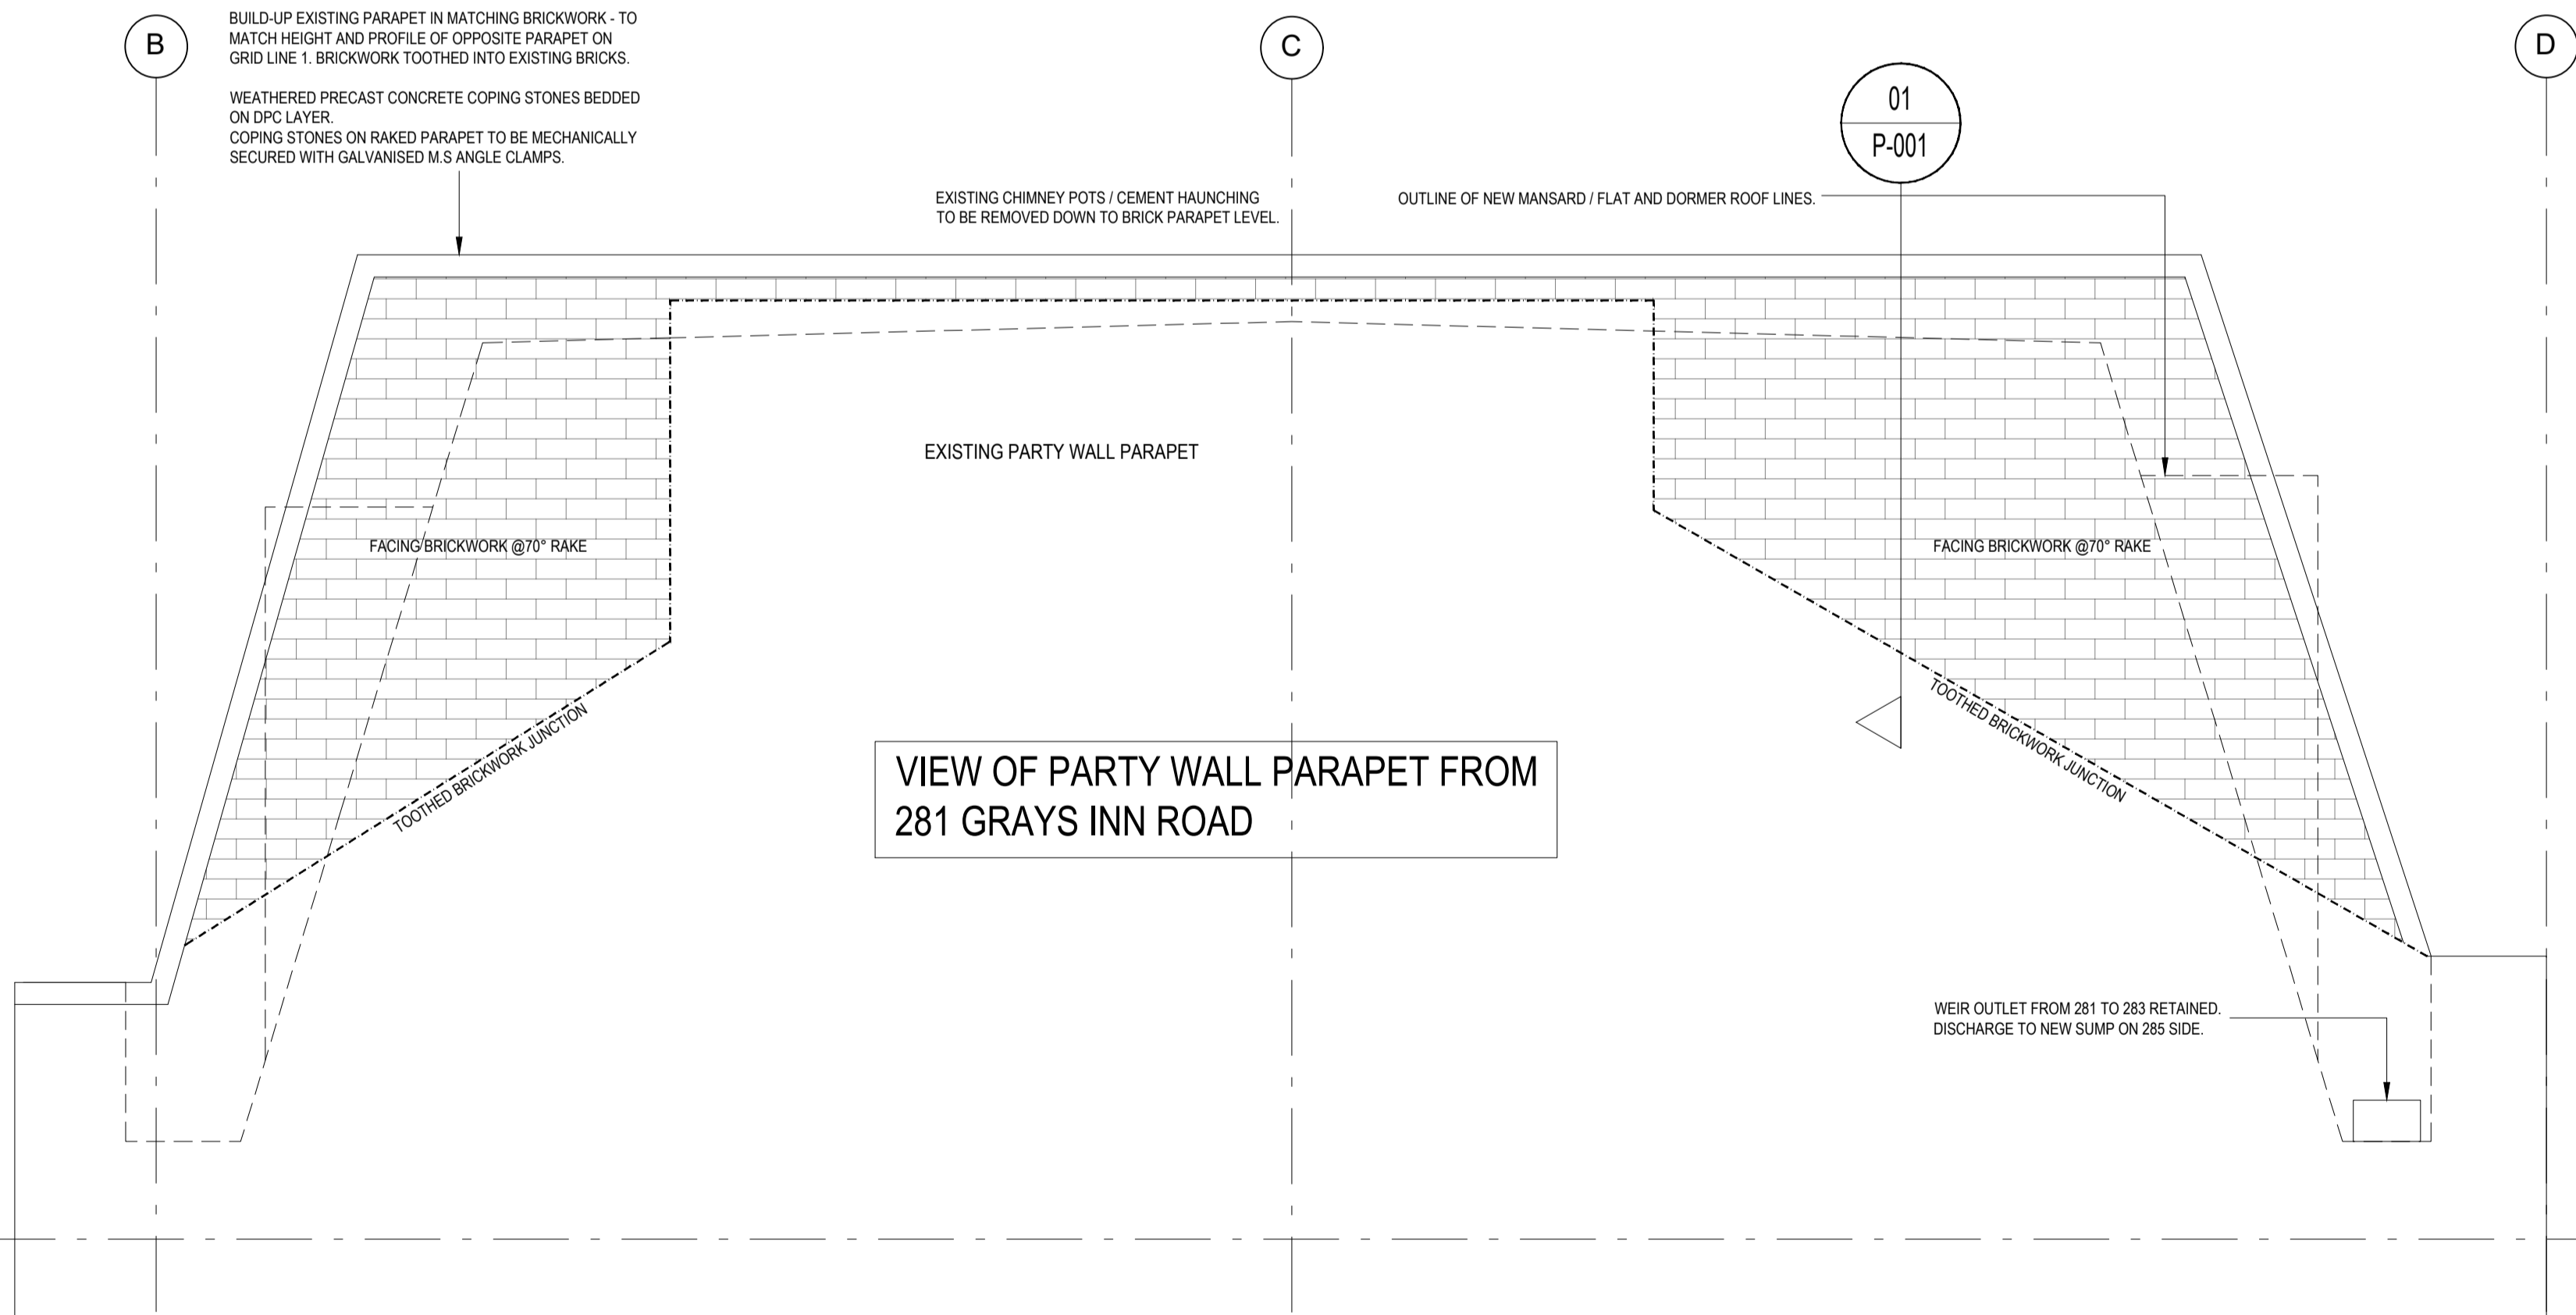

PROPOSED PARAPET ELEVATION

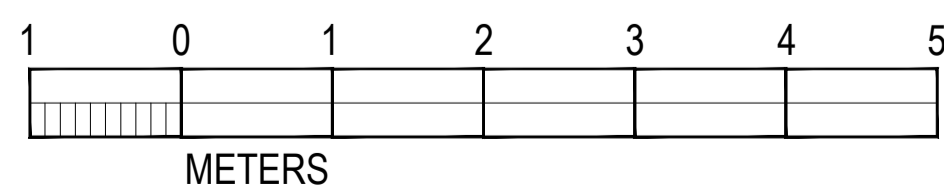

notes: This drawing is copyright. Do not scale from drawing. The Main Contractor is to check all dimensions and report any discrepancies to the Project Architect prior to work on site.

20-04-08 PLANNING APPLICATION

KLT

rev. date notes

drawn by

client	CREATE REIT LTD		
project	283 GRAYS INN ROAD		
	LONDON WC1		
title	PROPOSED ROOF PARAPET WORKS		
scale	1:50 / 20 @A1		
date	APR 20	status	PLANNING
drawn by	KLT	checked by	MNA
job no.	1264	dwg no.	P-001

