

ALL DIMENSIONS AND LEVELS TO BE VERIFIED ON SITE AND ANY DISCREPANCIES OR AMBIGUITIES REPORTED IMMEDIATELY TO THE ARCHITECT PRIOR TO CONSTRUCTION/ FABRICATION.

READ IN CONJUNCTION WITH RELEVANT ENGINEERS DRAWINGS.

DO NOT SCALE, WORK FROM FIGURED DIMENSIONS ONLY

NOTES:

PLANNING

thompson+baroni
ARCHITECTS


20 WINGATE BX, 64-66 WINGATE SQUARE, LONDON SW4 0AF

TITLE:
GROUND FLOOR PLAN
AS EXISTING

PROJECT:
9 FROGNAL GARDENS
LONDON NW3 6UY

JOB: 2001
DATE: MAY 2020
SCALE: 1:50 @ A2

DWG
101

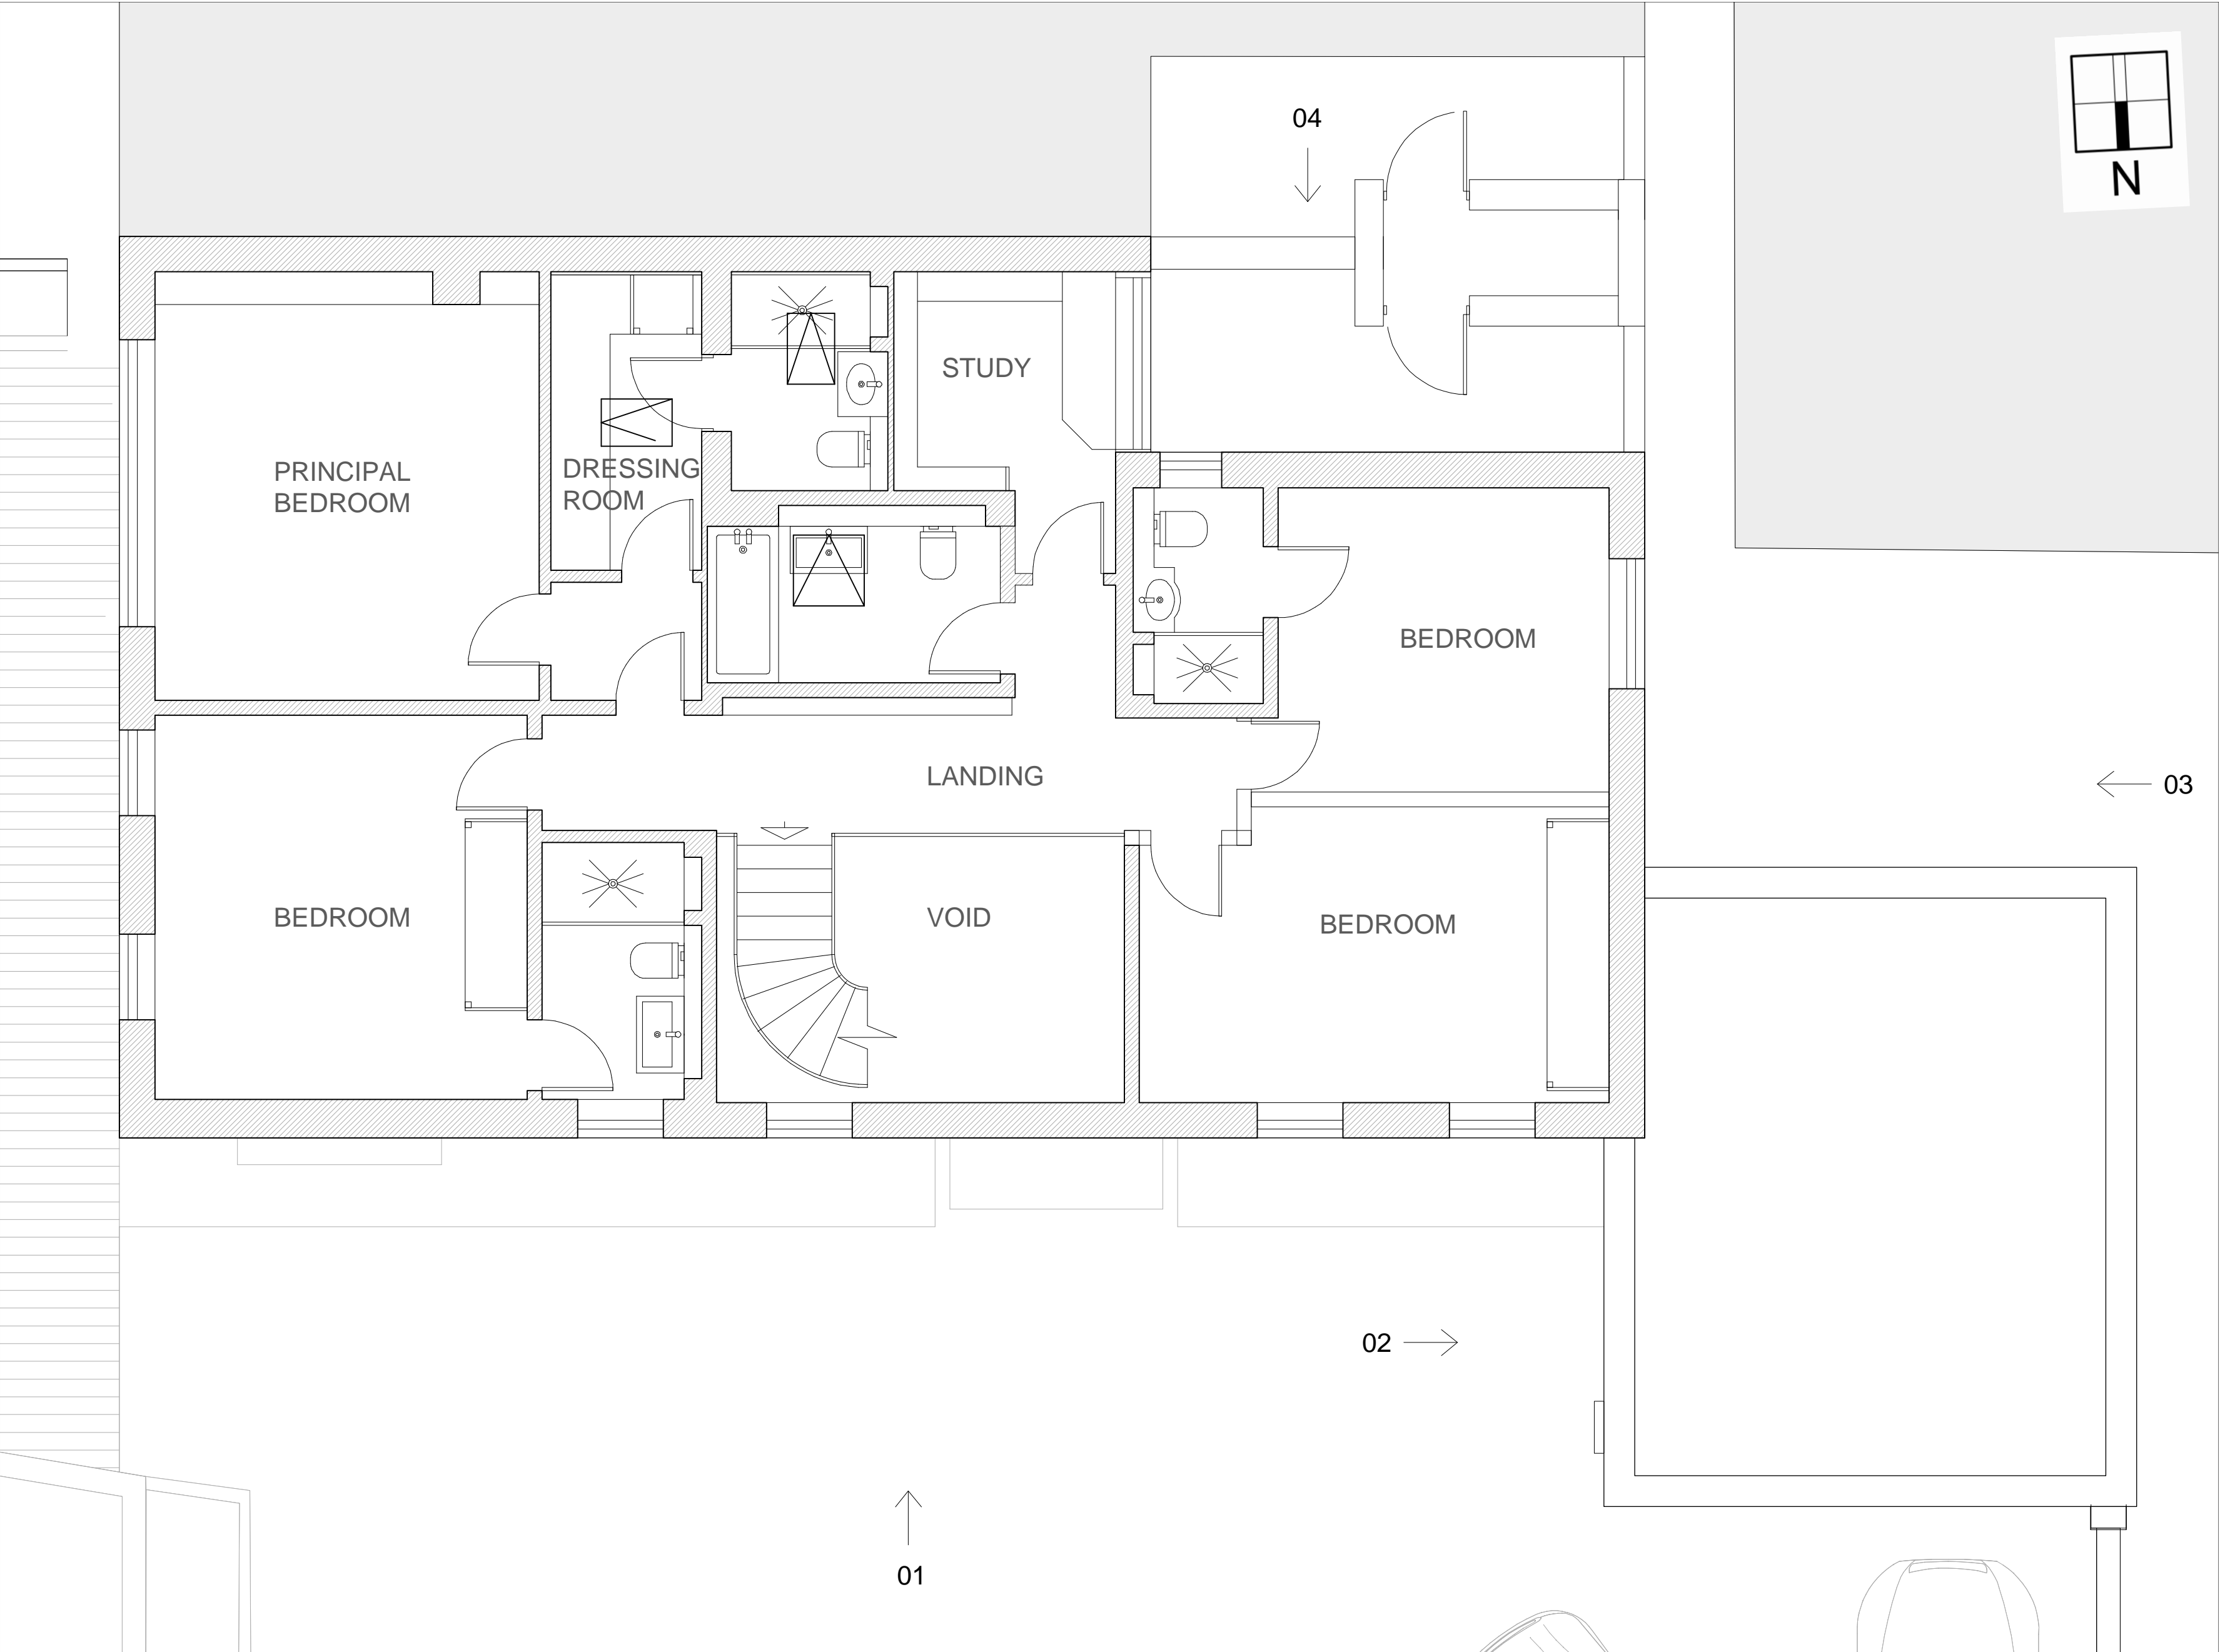

ALL DIMENSIONS AND LEVELS TO BE VERIFIED ON SITE AND ANY DISCREPANCIES OR AMBIGUITIES REPORTED IMMEDIATELY TO THE ARCHITECT PRIOR TO CONSTRUCTION/ FABRICATION.

READ IN CONJUNCTION WITH RELEVANT ENGINEERS DRAWINGS.

DO NOT SCALE, WORK FROM FIGURED DIMENSIONS ONLY

NOTES:

PLANNING

thompson+baroni
ARCHITECTS

20 WINGATE BX, 64-66 WINGATE SQUARE, LONDON SW4 0AF


TITLE:
FIRST FLOOR PLAN
AS EXISTING

PROJECT:
9 FROGNAL GARDENS
LONDON NW3 6UY

JOB: 2001
DATE: MAY 2020
SCALE: 1:50 @ A2

DWG
102



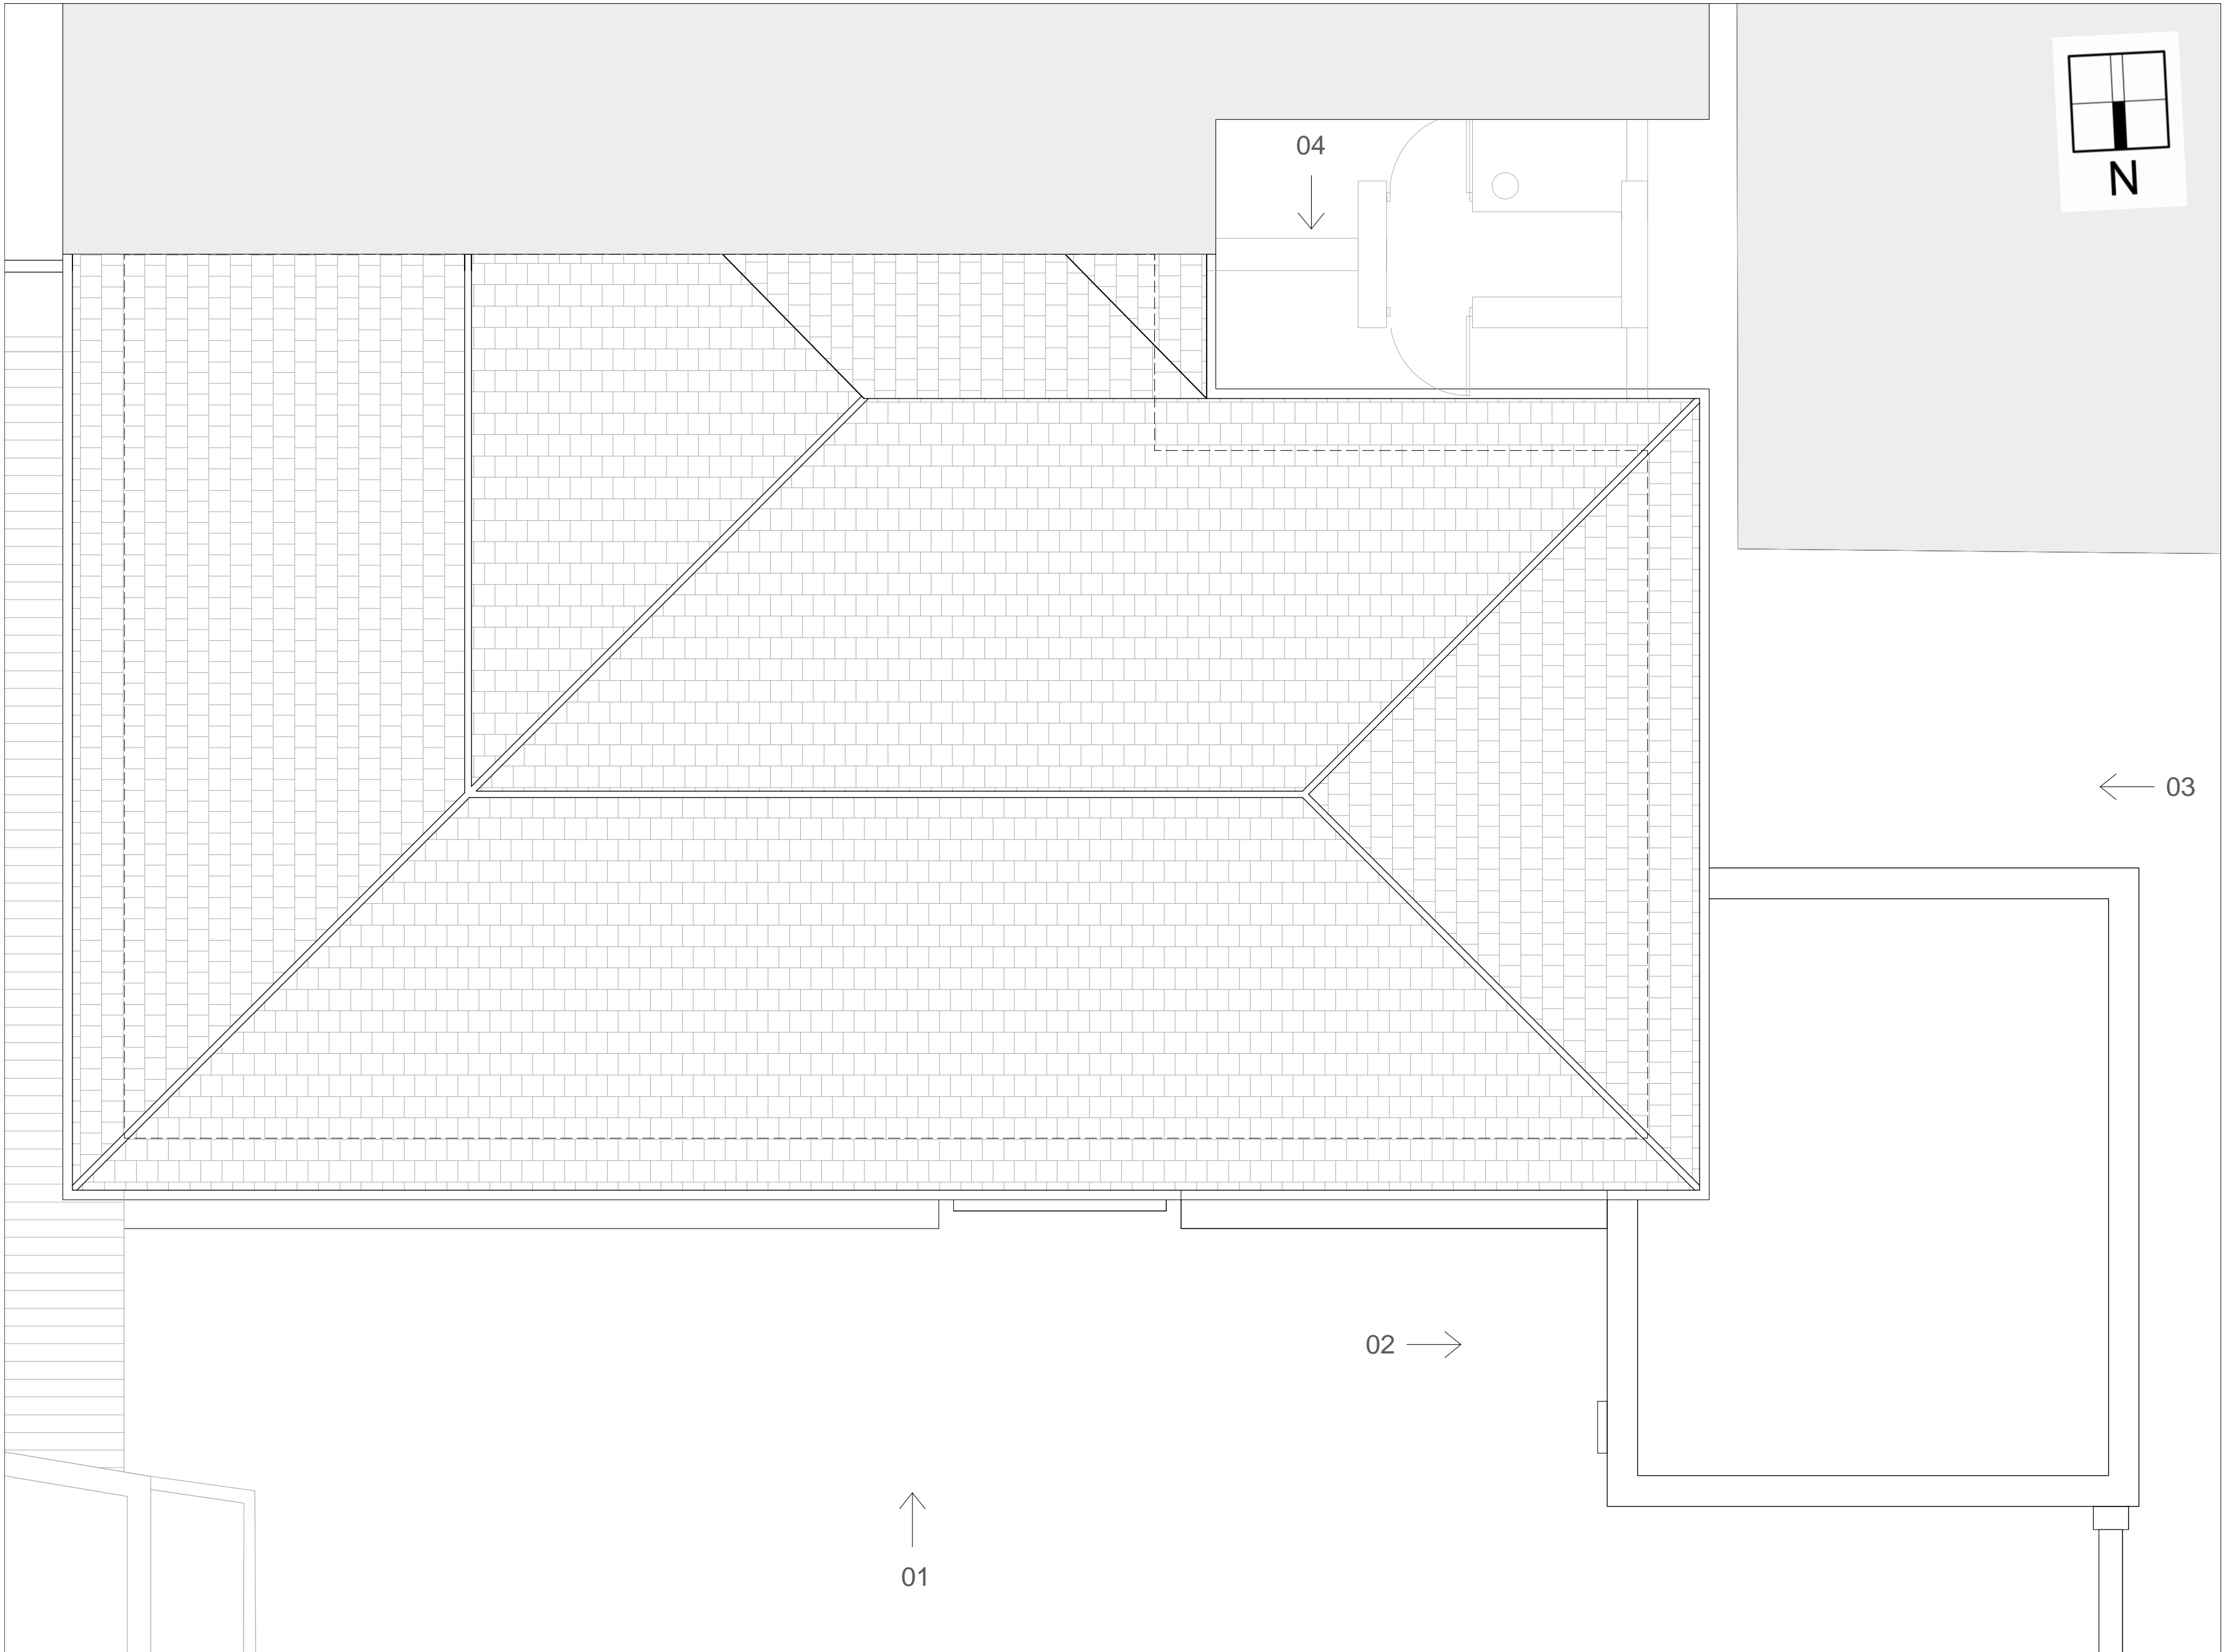

ALL DIMENSIONS AND LEVELS TO
BE VERIFIED ON SITE AND ANY
DISCREPANCIES OR AMBIGUITIES
REPORTED IMMEDIATELY TO THE
ARCHITECT PRIOR TO
CONSTRUCTION/ FABRICATION.

READ IN CONJUNCTION WITH
RELEVANT ENGINEERS DRAWINGS.

DO NOT SCALE, WORK FROM
FIGURED DIMENSIONS ONLY

NOTES:

PLANNING

thompson+baroni
ARCHITECTS

20 WINGATE BX, 64-66 WINGATE SQUARE, LONDON SW4 0AF

TITLE:
ROOF PLAN
A EXISTING

PROJECT:
9 FROGNAL GARDENS
LONDON NW3 6UY

JOB:
DATE:
SCALE:

2001
MAY 2020
1:50 @ A2

DWG

103



NEIGH

ALL DIMENSIONS AND LEVELS TO BE VERIFIED ON SITE AND ANY DISCREPANCIES OR AMBIGUITIES REPORTED IMMEDIATELY TO THE ARCHITECT PRIOR TO CONSTRUCTION/ FABRICATION.

READ IN CONJUNCTION WITH RELEVANT ENGINEERS DRAWINGS.


DO NOT SCALE, WORK FROM FIGURED DIMENSIONS ONLY

NOTES:

01
104

FRONT ELEVATION 01

Scale: 1:50

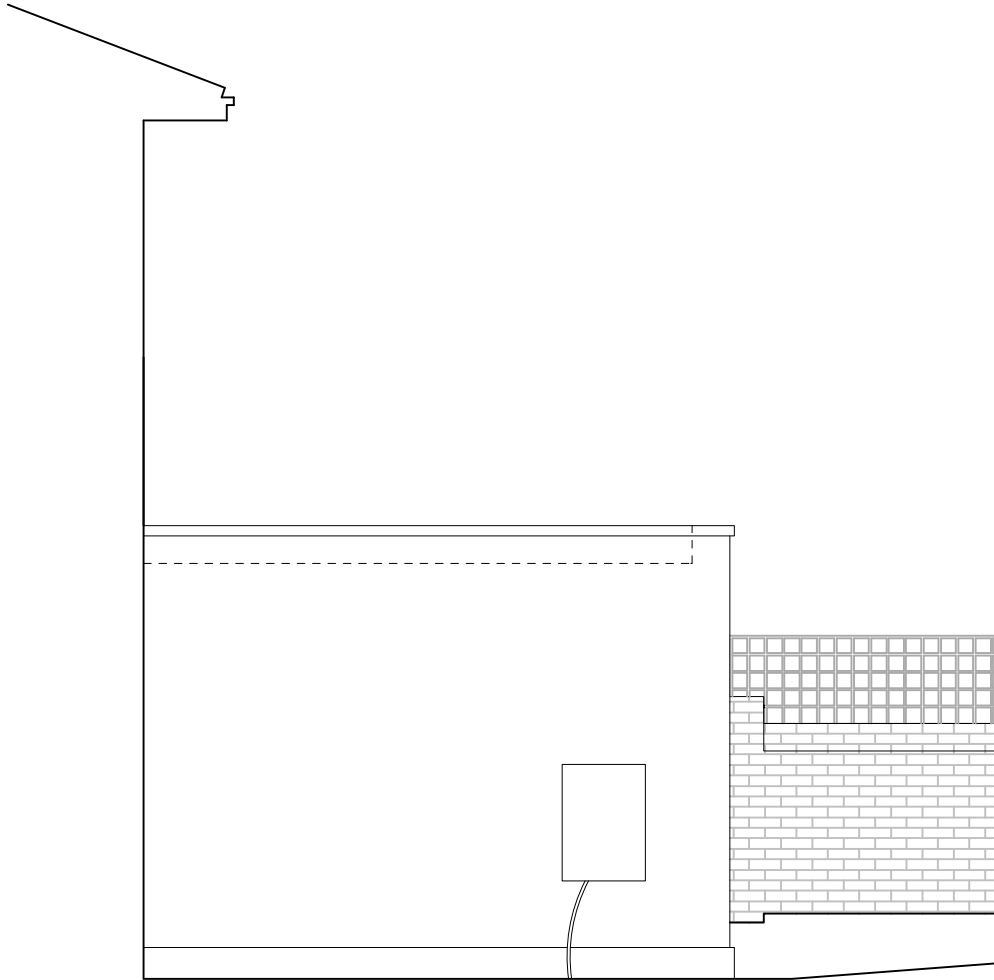

02
104

SIDE ELEVATION 02

Scale: 1:50



PLANNING

thompson+baroni
ARCHITECTS


20 WINGATE BX, 64-66 WINGATE SQUARE, LONDON SW4 0AF

TITLE: FRONT & SIDE ELEVATIONS
SHEET 1 AS EXISTING

PROJECT: 9 FROGNAL GARDENS
LONDON NW3 6UY

JOB: 2001
DATE: MAY 2020
SCALE: 1:50 @ A2


DWG
104

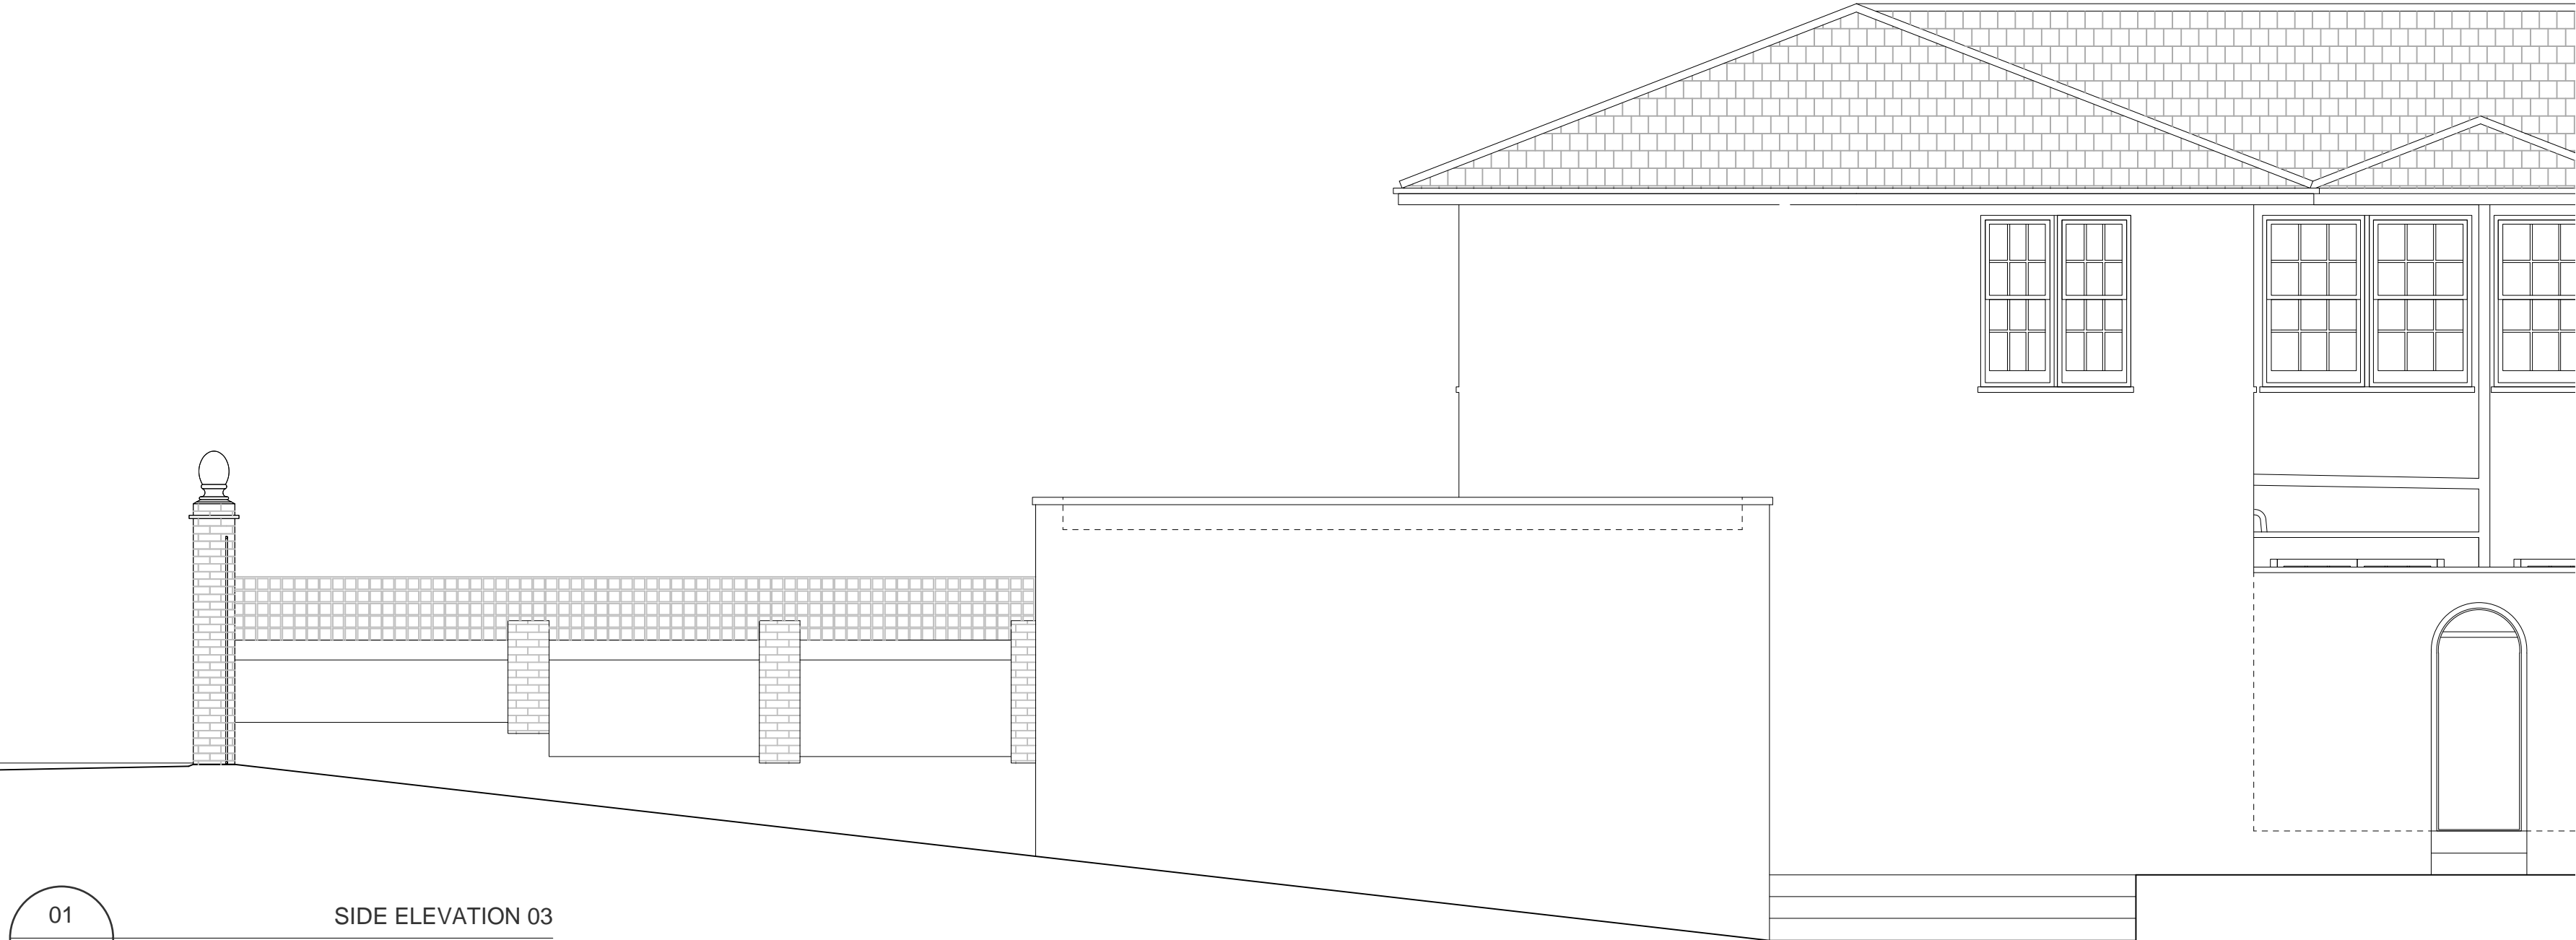

01
105

SIDE ELEVATION 03

Scale: 1:50

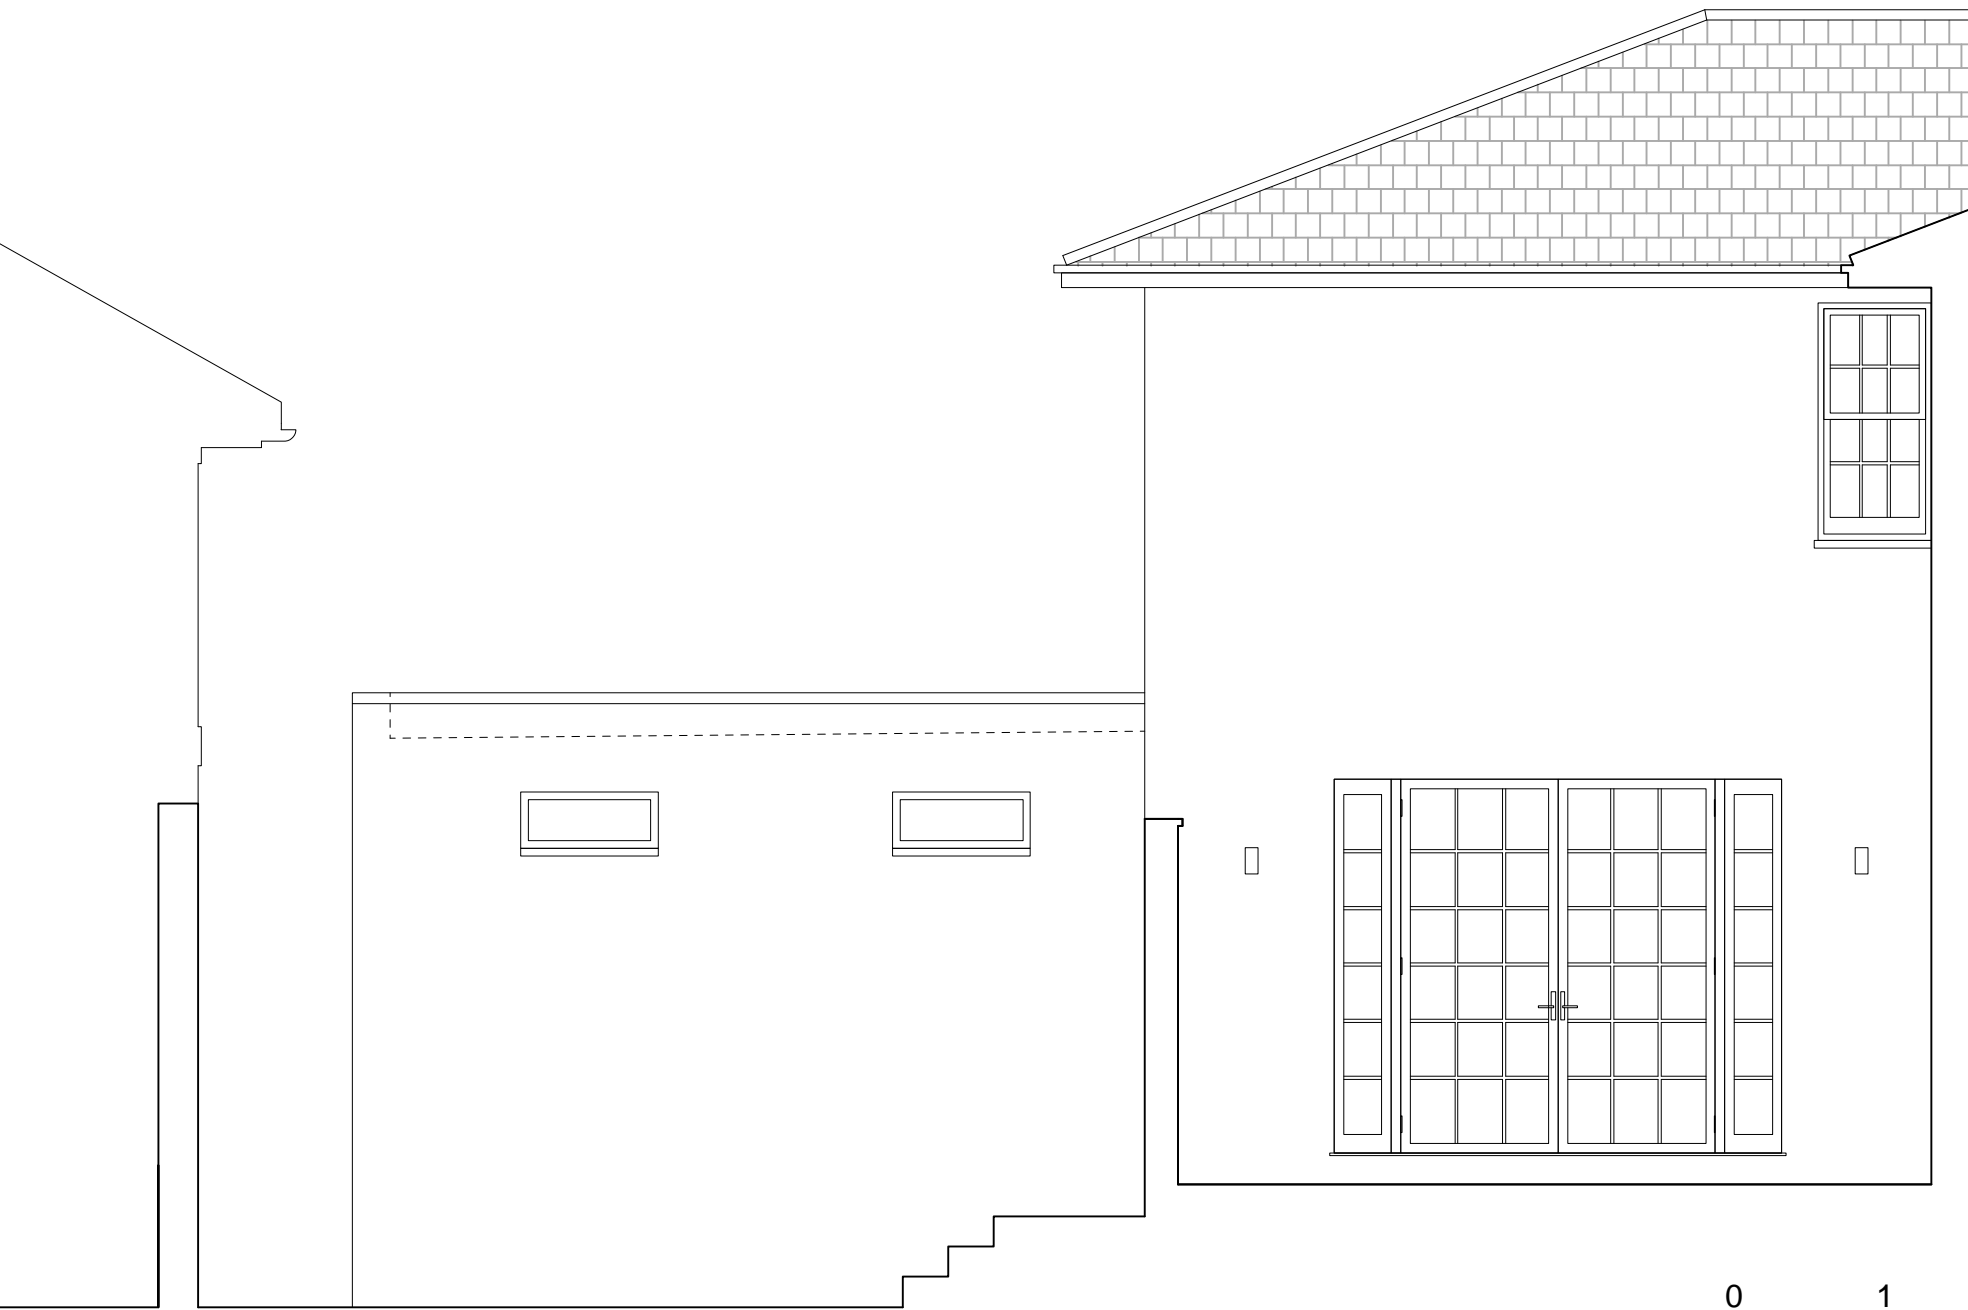

01
105

REAR ELEVATION 04

Scale: 1:50



ALL DIMENSIONS AND LEVELS TO BE VERIFIED ON SITE AND ANY DISCREPANCIES OR AMBIGUITIES REPORTED IMMEDIATELY TO THE ARCHITECT PRIOR TO CONSTRUCTION/ FABRICATION.

READ IN CONJUNCTION WITH RELEVANT ENGINEERS DRAWINGS.

DO NOT SCALE, WORK FROM FIGURED DIMENSIONS ONLY

NOTES:

PLANNING

thompson+baroni

A R C H I T E C T S

20 WINGATE BX, 64-66 WINGATE SQUARE, LONDON SW4 0AF

TITLE:

SIDE & REAR ELEVATIONS
SHEET 2 AS EXISTING

PROJECT:

9 FROGNAL GARDENS
LONDON NW3 6UY

JOB:

2001

DATE:

MAY 2020

SCALE:

1:50 @ A2

DWG

105