

ALL DIMENSIONS AND LEVELS TO BE VERIFIED ON SITE AND ANY DISCREPANCIES OR AMBIGUITIES REPORTED IMMEDIATELY TO THE ARCHITECT PRIOR TO CONSTRUCTION/ FABRICATION.

READ IN CONJUNCTION WITH RELEVANT ENGINEERS DRAWINGS.

DO NOT SCALE, WORK FROM FIGURED DIMENSIONS ONLY

NOTES:

PLANNING

thompson+baroni
ARCHITECTS

20 WINGATE BX, 64-66 WINGATE SQUARE, LONDON SW4 0AF

TITLE: **GROUND FLOOR PLAN AS PROPOSED**

PROJECT: **9 FROGNAL GARDENS LONDON NW3 6UY**


JOB: 2001
DATE: MAY 2020
SCALE: 1:50 @ A2

DWG
201

01
101

GROUND FLOOR PLAN
Scale: 1:50



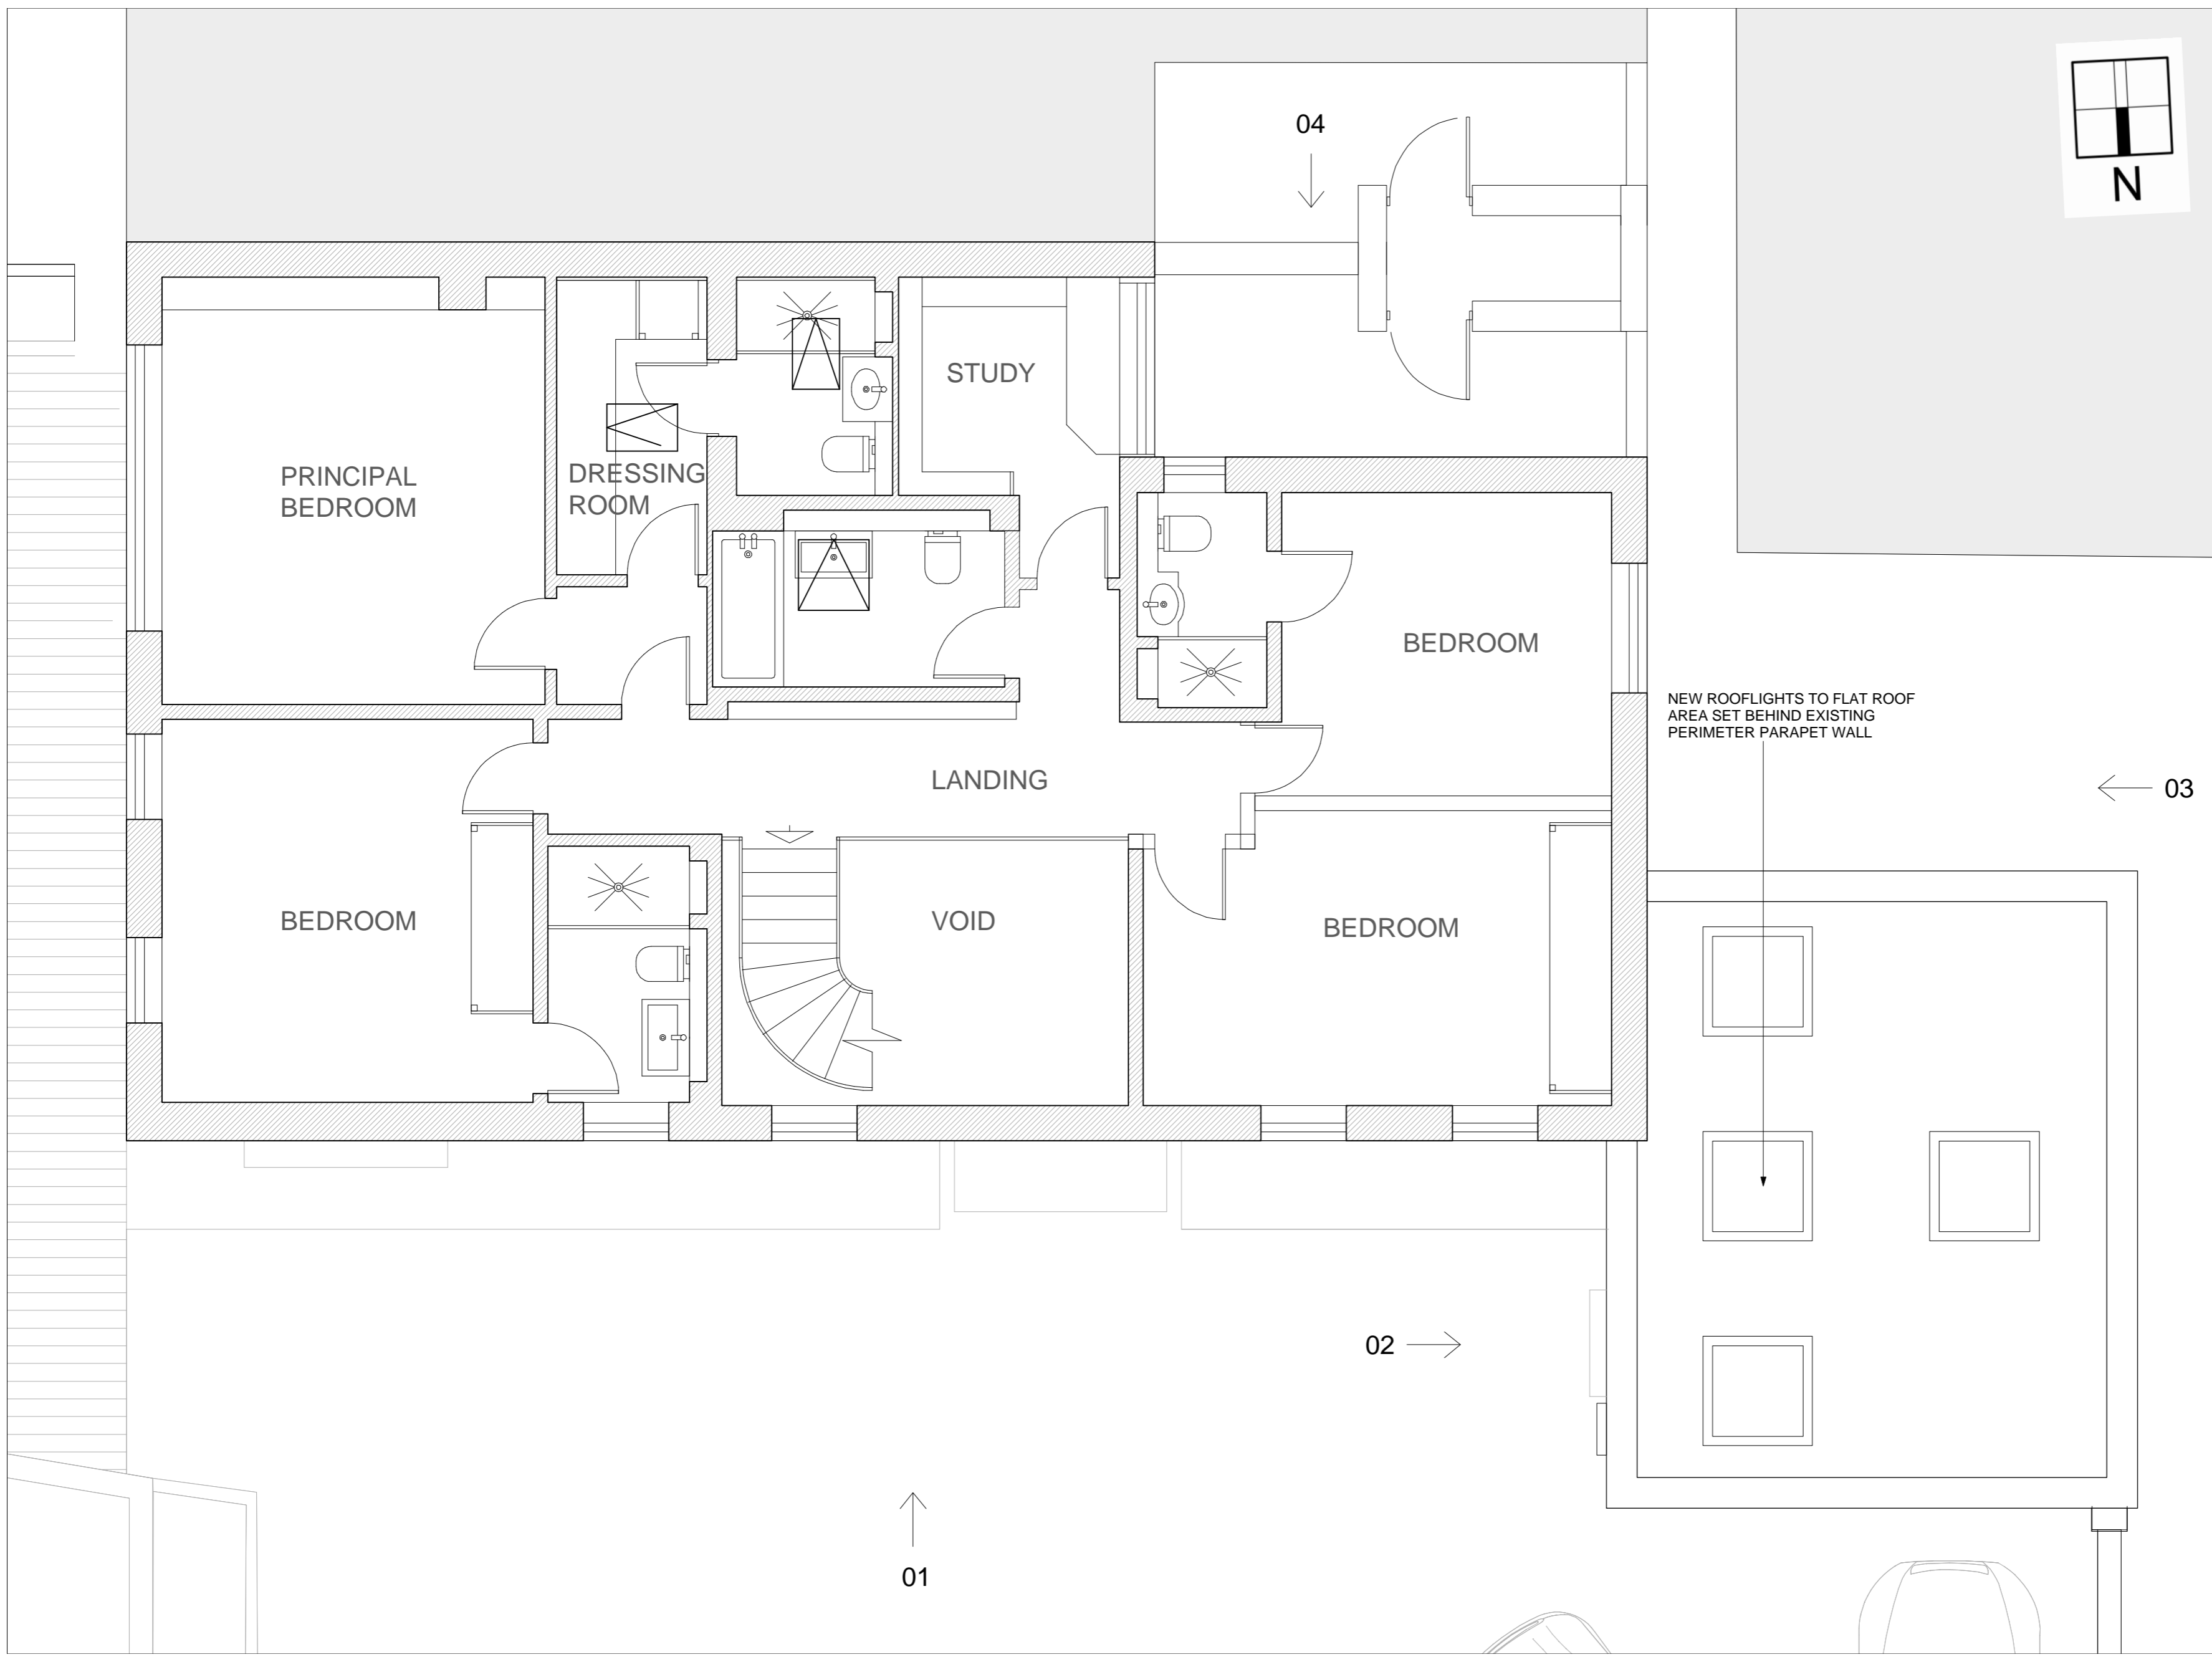

ALL DIMENSIONS AND LEVELS TO BE VERIFIED ON SITE AND ANY DISCREPANCIES OR AMBIGUITIES REPORTED IMMEDIATELY TO THE ARCHITECT PRIOR TO CONSTRUCTION/ FABRICATION.

READ IN CONJUNCTION WITH RELEVANT ENGINEERS DRAWINGS.

DO NOT SCALE, WORK FROM FIGURED DIMENSIONS ONLY

NOTES:

PLANNING

thompson+baroni
ARCHITECTS

20 WINGATE BX, 64-66 WINGATE SQUARE, LONDON SW4 0AF

TITLE: **FIRST FLOOR PLAN AS PROPOSED**

PROJECT: **9 FROGNAL GARDENS LONDON NW3 6UY**


JOB: 2001
DATE: MAY 2020
SCALE: 1:50 @ A2

DWG
202

01
102

FIRST FLOOR PLAN
Scale: 1:50



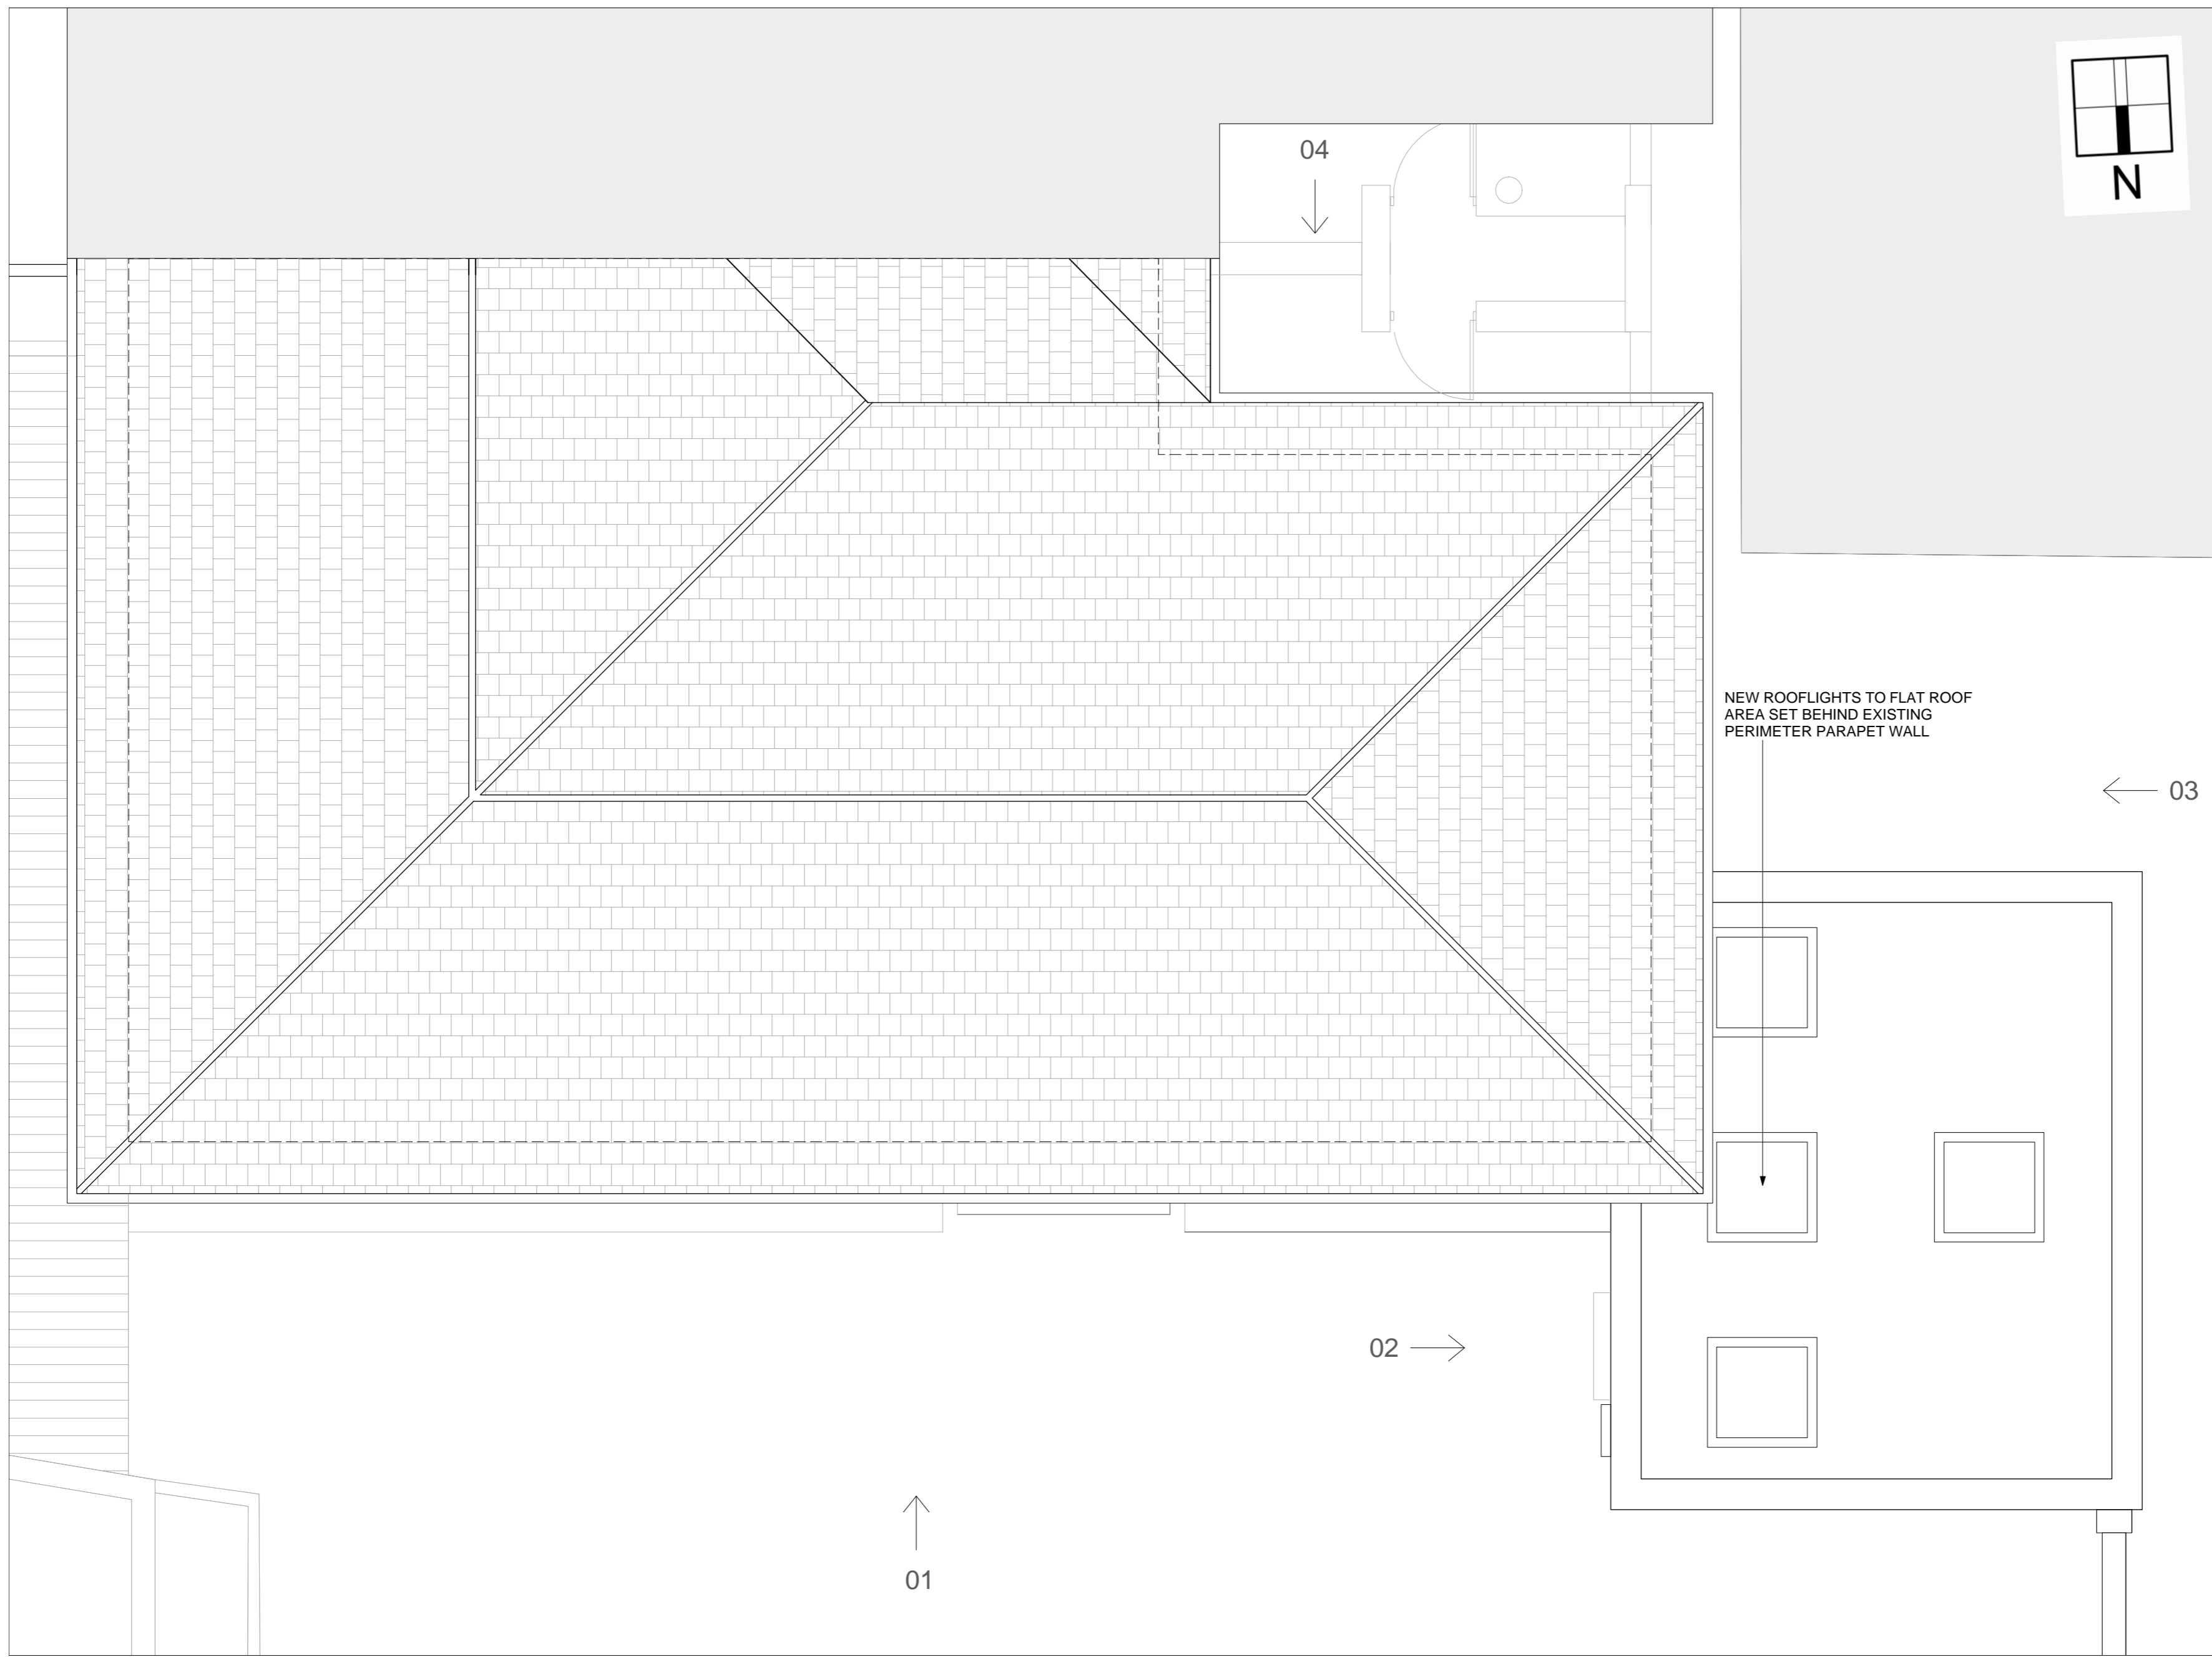

ALL DIMENSIONS AND LEVELS TO BE VERIFIED ON SITE AND ANY DISCREPANCIES OR AMBIGUITIES REPORTED IMMEDIATELY TO THE ARCHITECT PRIOR TO CONSTRUCTION/ FABRICATION.

READ IN CONJUNCTION WITH RELEVANT ENGINEERS DRAWINGS.

DO NOT SCALE, WORK FROM FIGURED DIMENSIONS ONLY

NOTES:

PLANNING

thompson+baroni
ARCHITECTS

20 WINGATE BX, 64-66 WINGATE SQUARE, LONDON SW4 0AF

TITLE: **ROOF PLAN
A PROPOSED**

PROJECT: **9 FROGNAL GARDENS
LONDON NW3 6UY**

JOB: 2001
DATE: MAY 2020
SCALE: 1:50 @ A2

DWG
203

01
103

ROOF PLAN
Scale: 1:50






ALL DIMENSIONS AND LEVELS TO BE VERIFIED ON SITE AND ANY DISCREPANCIES OR AMBIGUITIES REPORTED IMMEDIATELY TO THE ARCHITECT PRIOR TO CONSTRUCTION/ FABRICATION.

READ IN CONJUNCTION WITH RELEVANT ENGINEERS DRAWINGS.

DO NOT SCALE, WORK FROM FIGURED DIMENSIONS ONLY

NOTES:

01
104
FRONT ELEVATION 01
Scale: 1:50

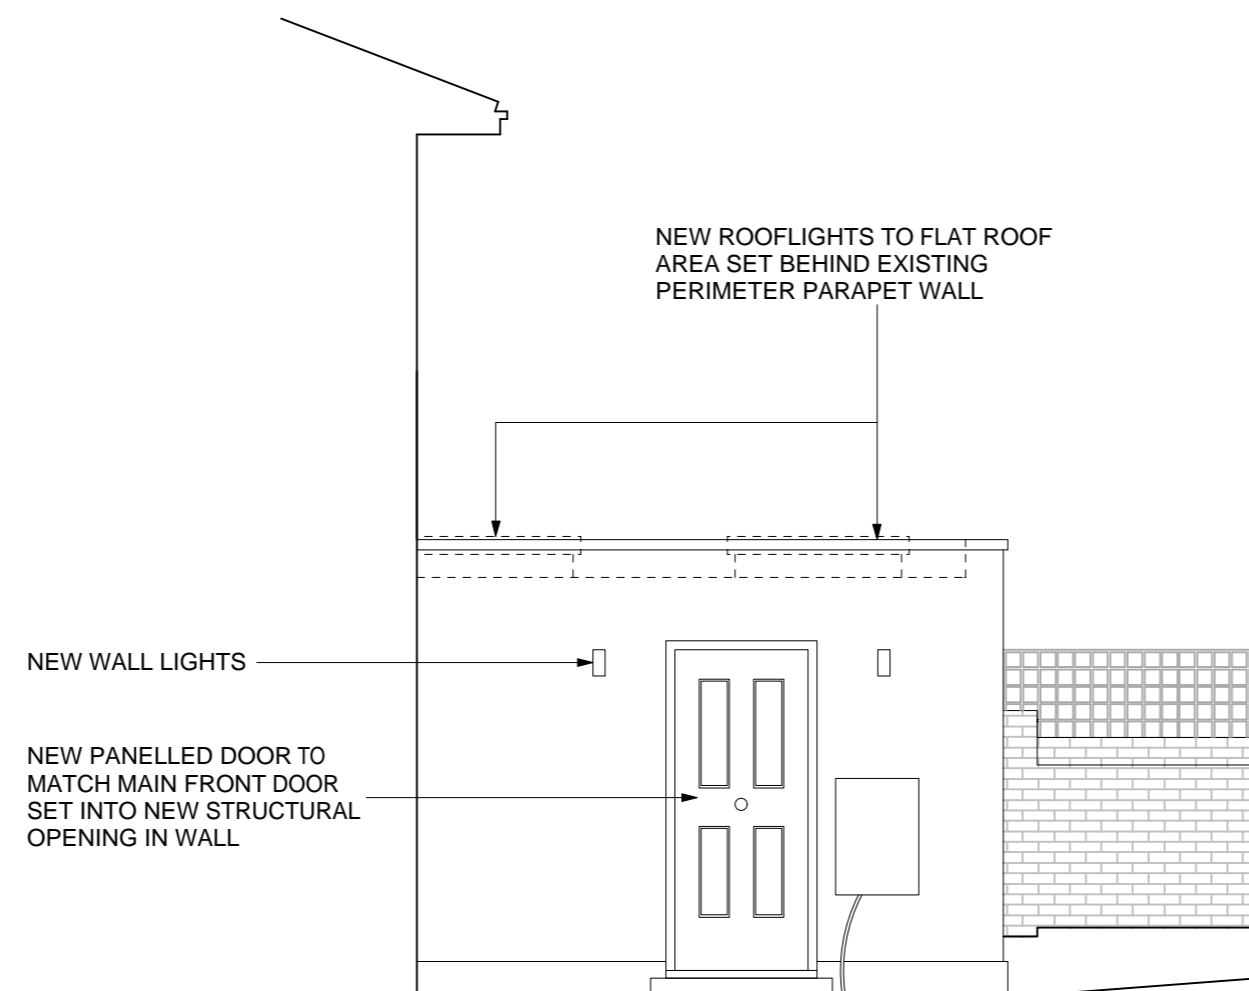

02
104
SIDE ELEVATION 02
Scale: 1:50



PLANNING

thompson+baroni
ARCHITECTS


20 WINGATE BX, 64-66 WINGATE SQUARE, LONDON SW4 0AF

TITLE: FRONT & SIDE ELEVATIONS
SHEET 1 AS EXISTING

PROJECT: 9 FROGNAL GARDENS
LONDON NW3 6UY

JOB: 2001
DATE: MAY 2020
SCALE: 1:50 @ A2


DWG
104

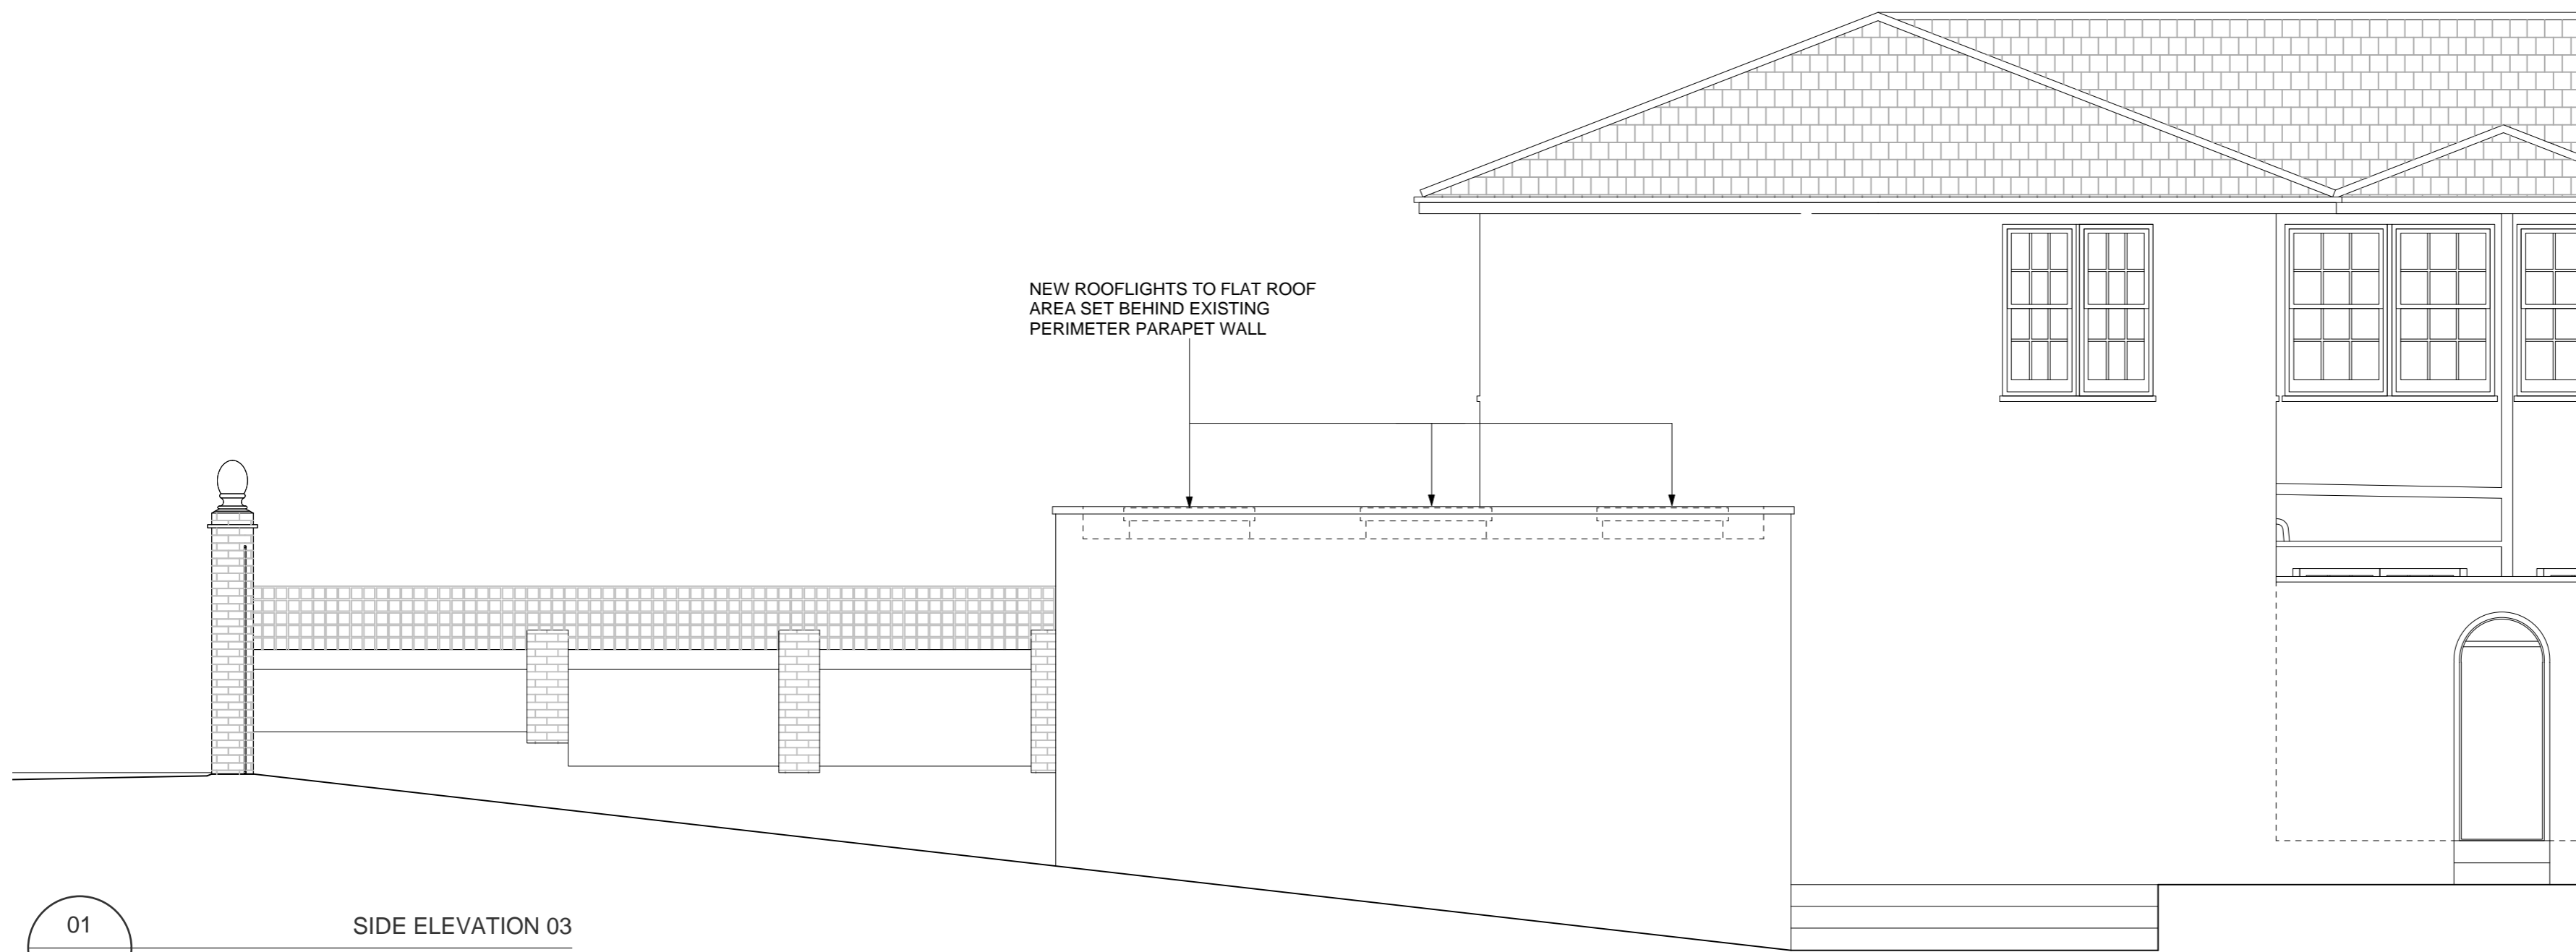

01
105

SIDE ELEVATION 03

Scale: 1:50

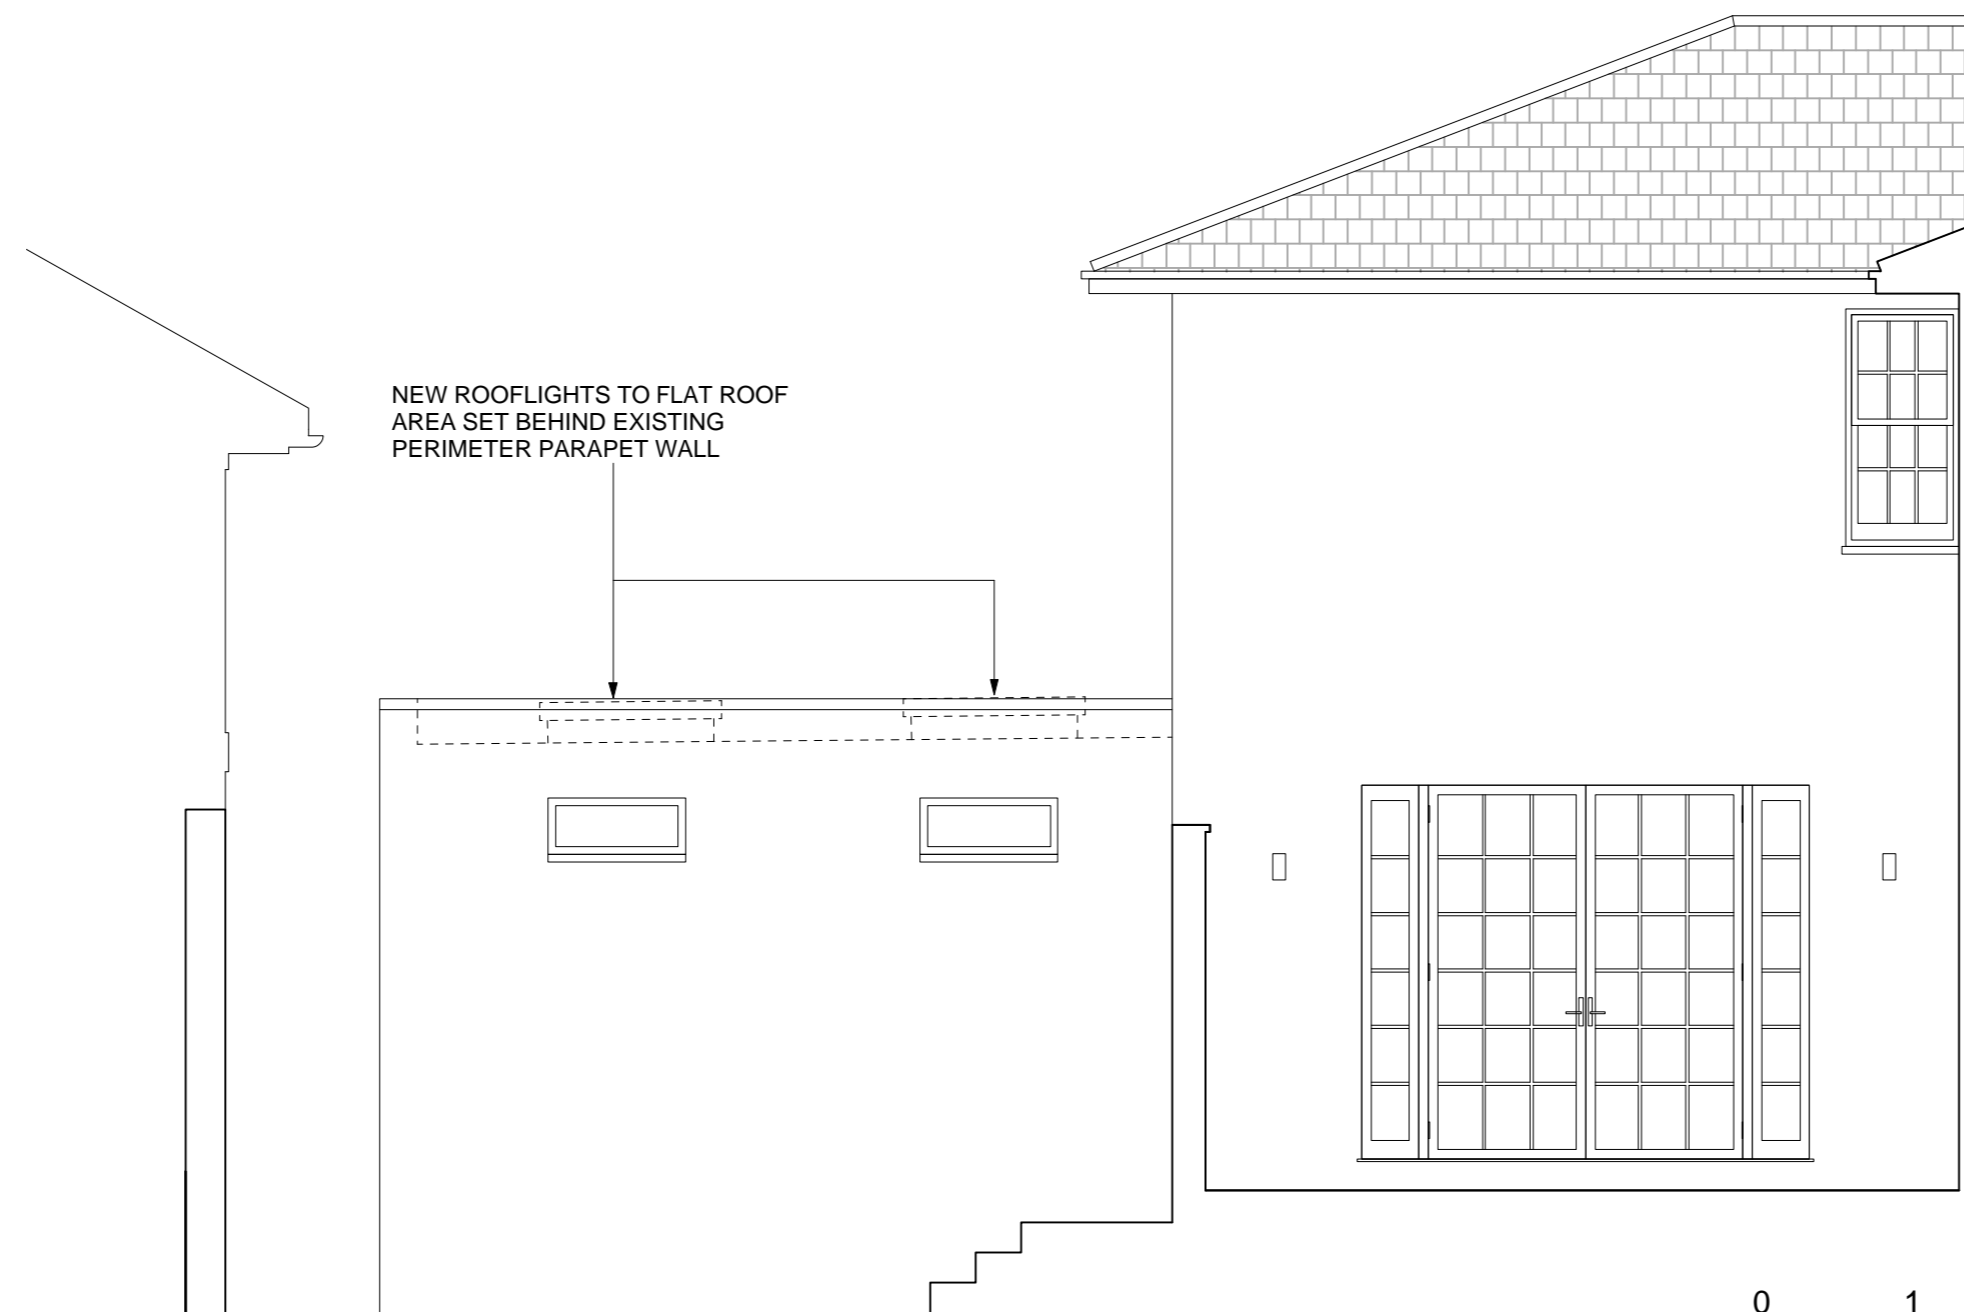

01
105

REAR ELEVATION 04

Scale: 1:50



ALL DIMENSIONS AND LEVELS TO BE VERIFIED ON SITE AND ANY DISCREPANCIES OR AMBIGUITIES REPORTED IMMEDIATELY TO THE ARCHITECT PRIOR TO CONSTRUCTION/ FABRICATION.

READ IN CONJUNCTION WITH RELEVANT ENGINEERS DRAWINGS.

DO NOT SCALE, WORK FROM FIGURED DIMENSIONS ONLY

NOTES:

PLANNING

thompson+baroni
ARCHITECTS

20 WINGATE BX, 64-66 WINGATE SQUARE, LONDON SW4 0AF

TITLE: SIDE & REAR ELEVATIONS
SHEET 2 AS EXISTING

PROJECT: 9 FROGNAL GARDENS
LONDON NW3 6UY

JOB: 2001
DATE: MAY 2020
SCALE: 1:50 @ A2

DWG
105