




AC DESIGN SOLUTIONS LTD
 Office 22 Silverbox House
 East Lane Business Park
 HA9 7RG
 020 8158 4000
 WWW.ACDESIGNSOLUTIONS.CO.UK

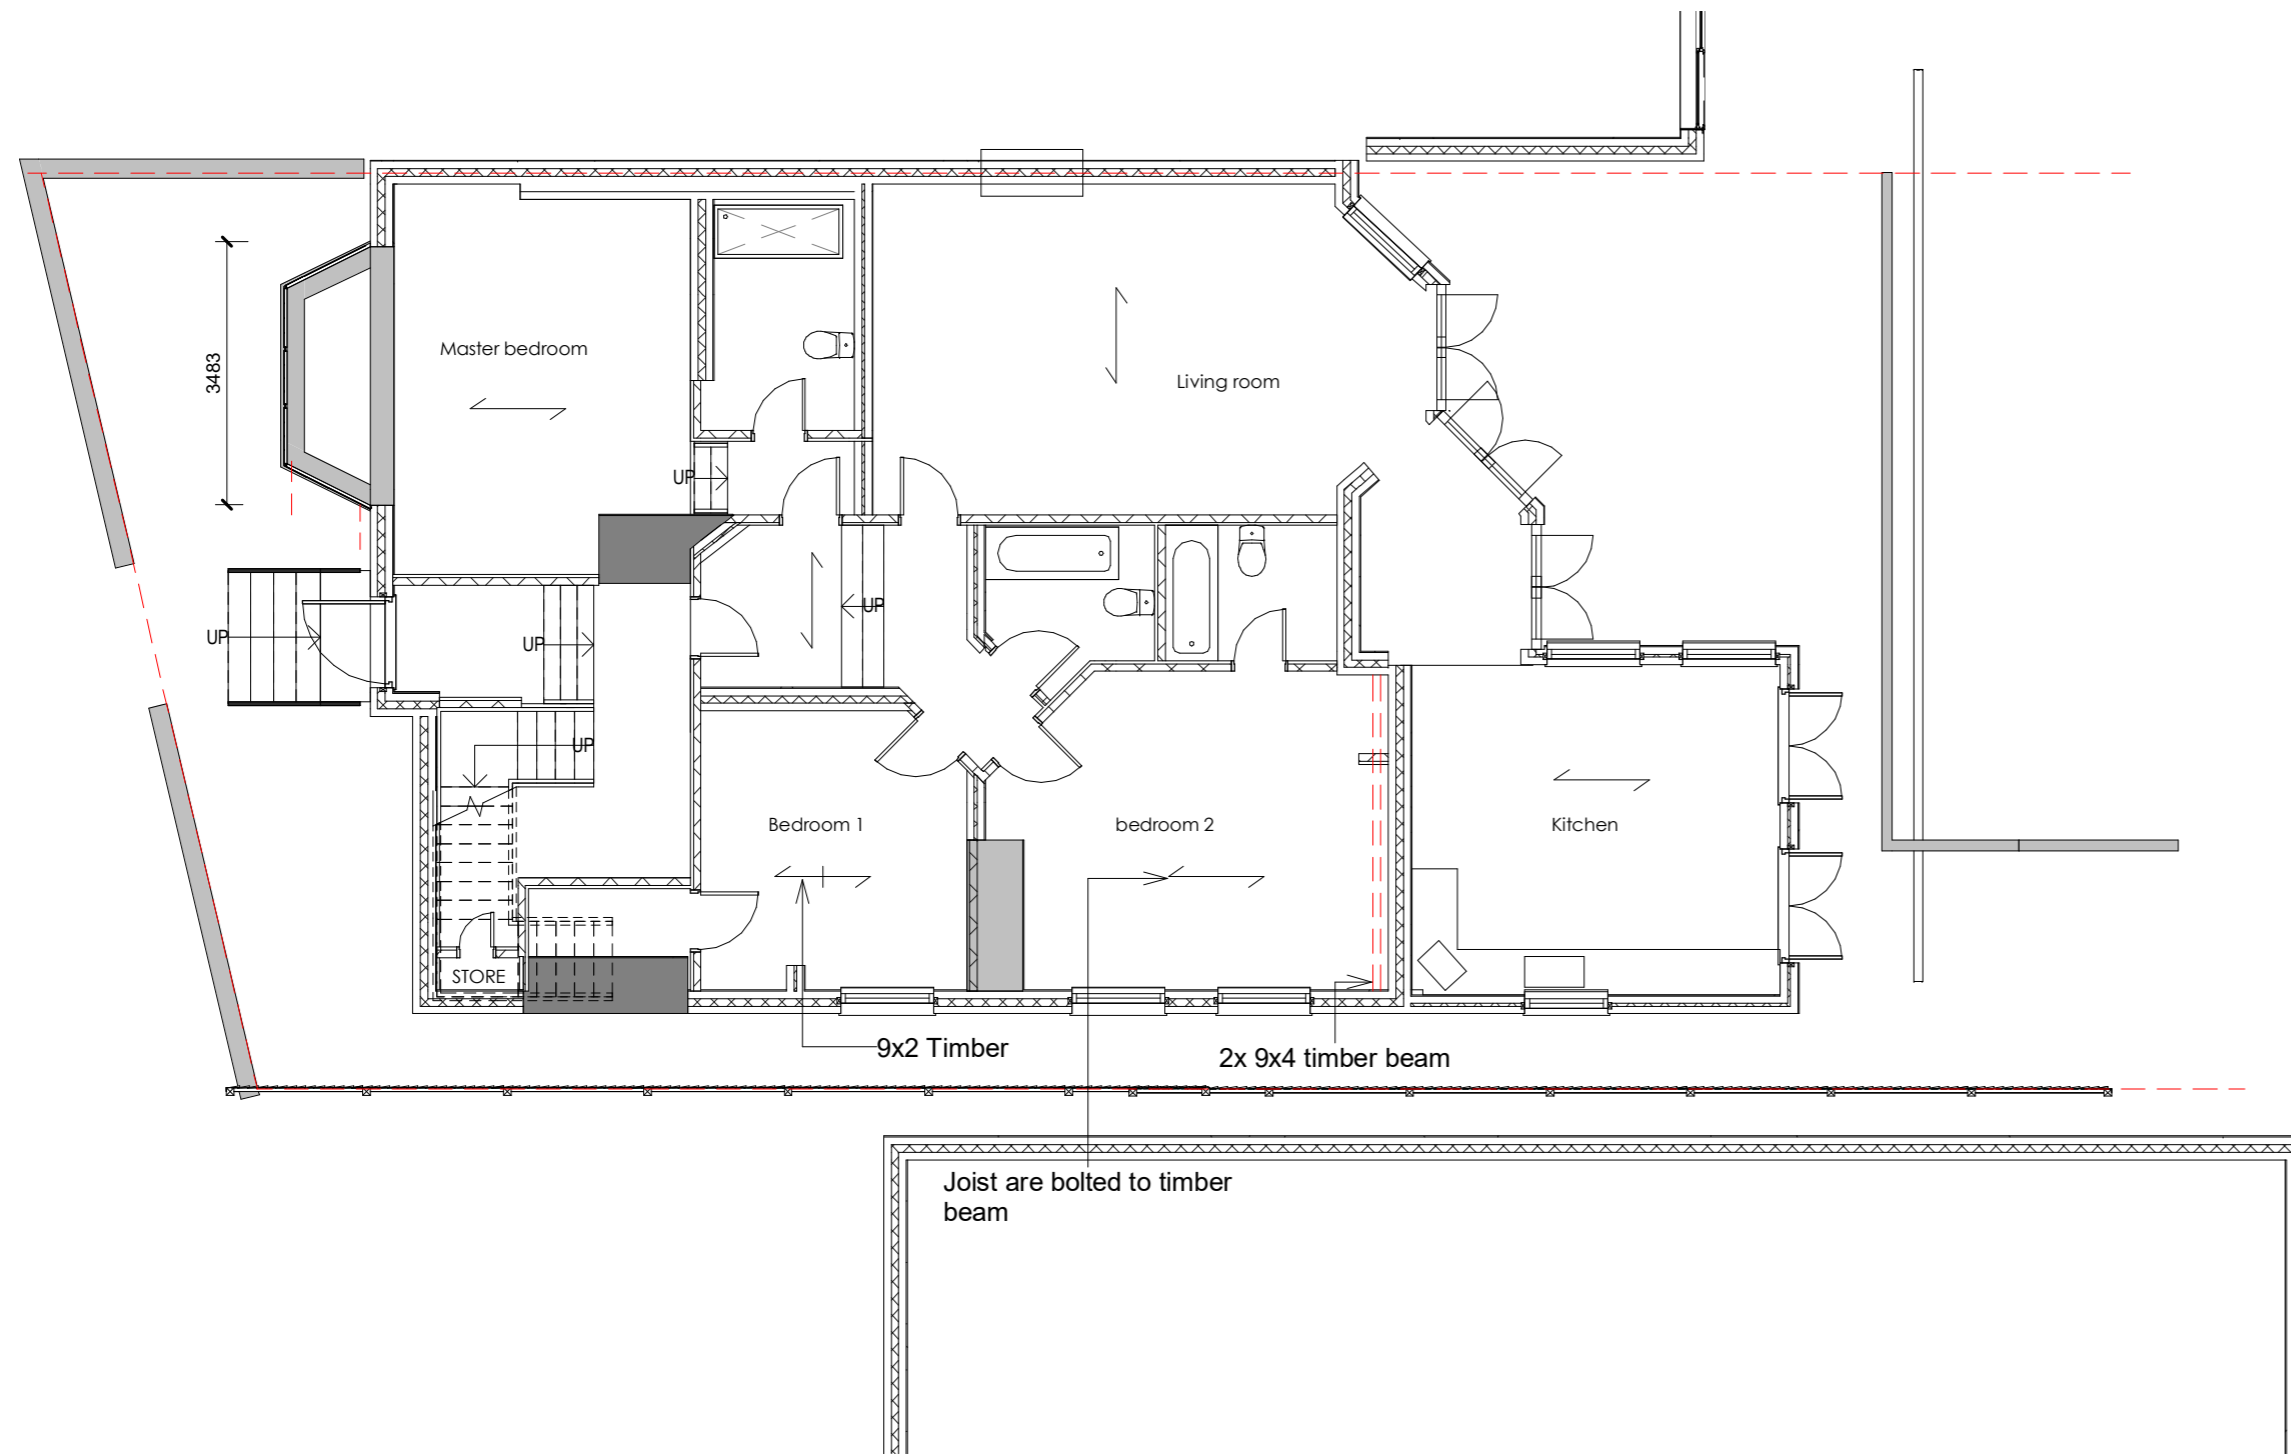

1 Ground Floor
 1 : 100



2 Existing front Elevation
 1 : 100

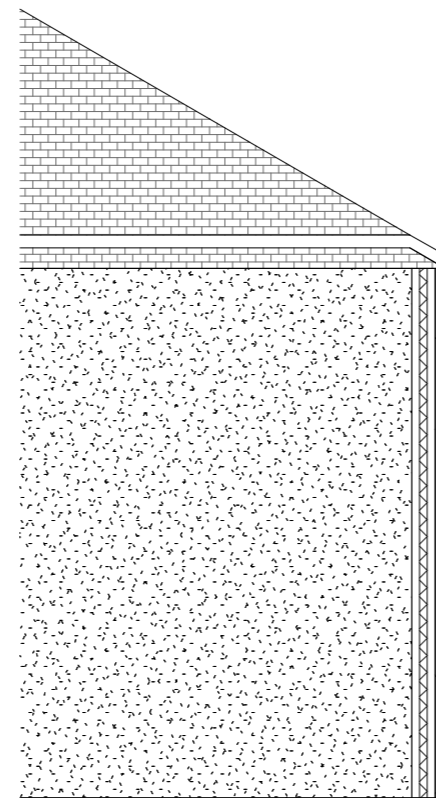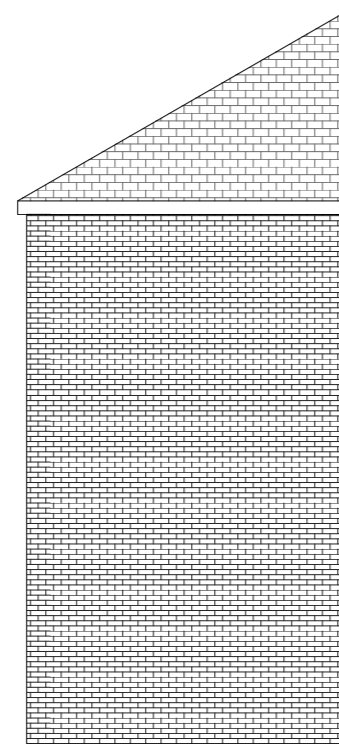

3 Existing Rear Elevation
 1 : 100

No.	Description	Date

CODE	SUITABILITY DESCRIPTION
STATUS	PURPOSE OF ISSUE



PROJECT
 3 Akenside Road

TITLE
 EXISTING PLANS

CLIENT
 Ms N. Sarkisian

DRAWN BY Author	CHECKED BY Checker	DATE 08/01/2020
SCALE (@A2) 1 : 100		PROJECT NUMBER AC222
DRAWING NUMBER A100		REV