




GROUND FLOOR PLAN

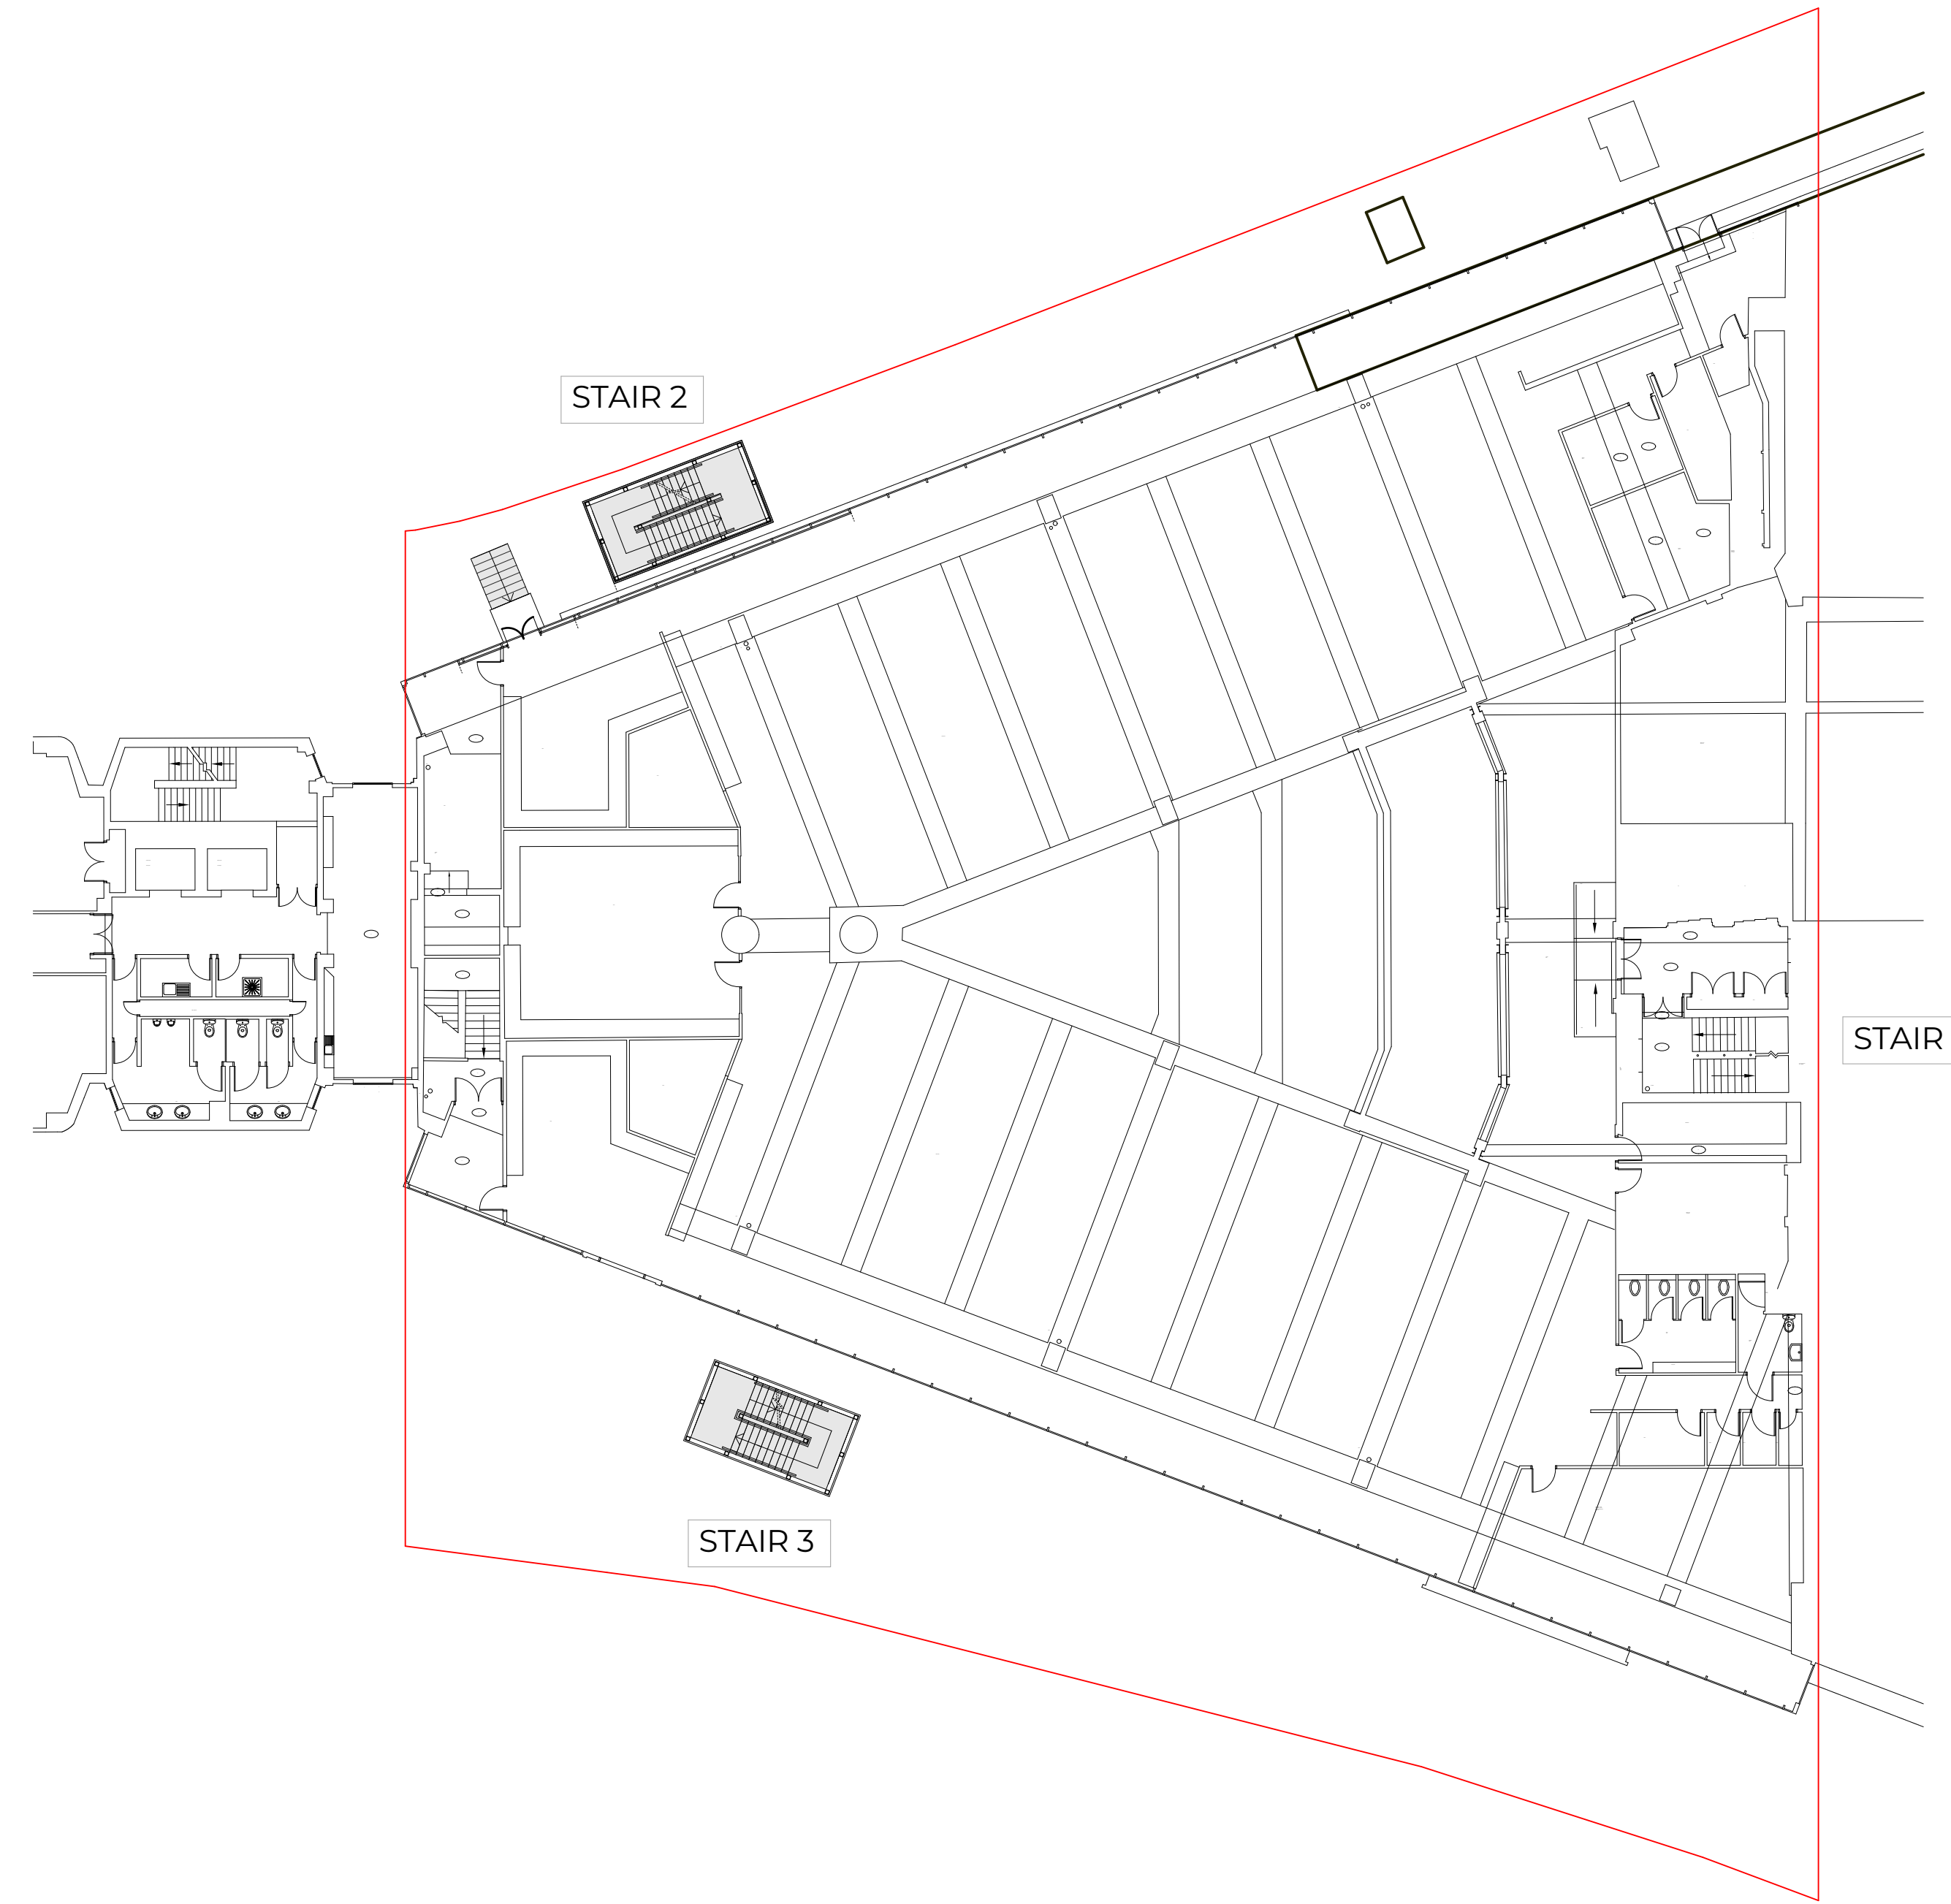

FIRST FLOOR PLAN

 

All dimensions to be checked on site and all discrepancies reported to the contact administrator before any works proceed

Rev	Date	Description	Drawing Name
		 6A St Pancras Way London	Plans
		14 Little Portland Street, London, W1W 8BN T: 020 7637 0601 W: www.reefestates.co.uk	1:200 @A1
		URBAN REEF DESIGN AND CONSTRUCTION 19.12.19	Drawing Status: PLANNING SUBMISSION Date first Issued: 19.12.19 Layout ID: 06

© Copyright to Urban Reef Limited and/or all Reef Estates Limited Companies