





SECOND FLOOR PLAN

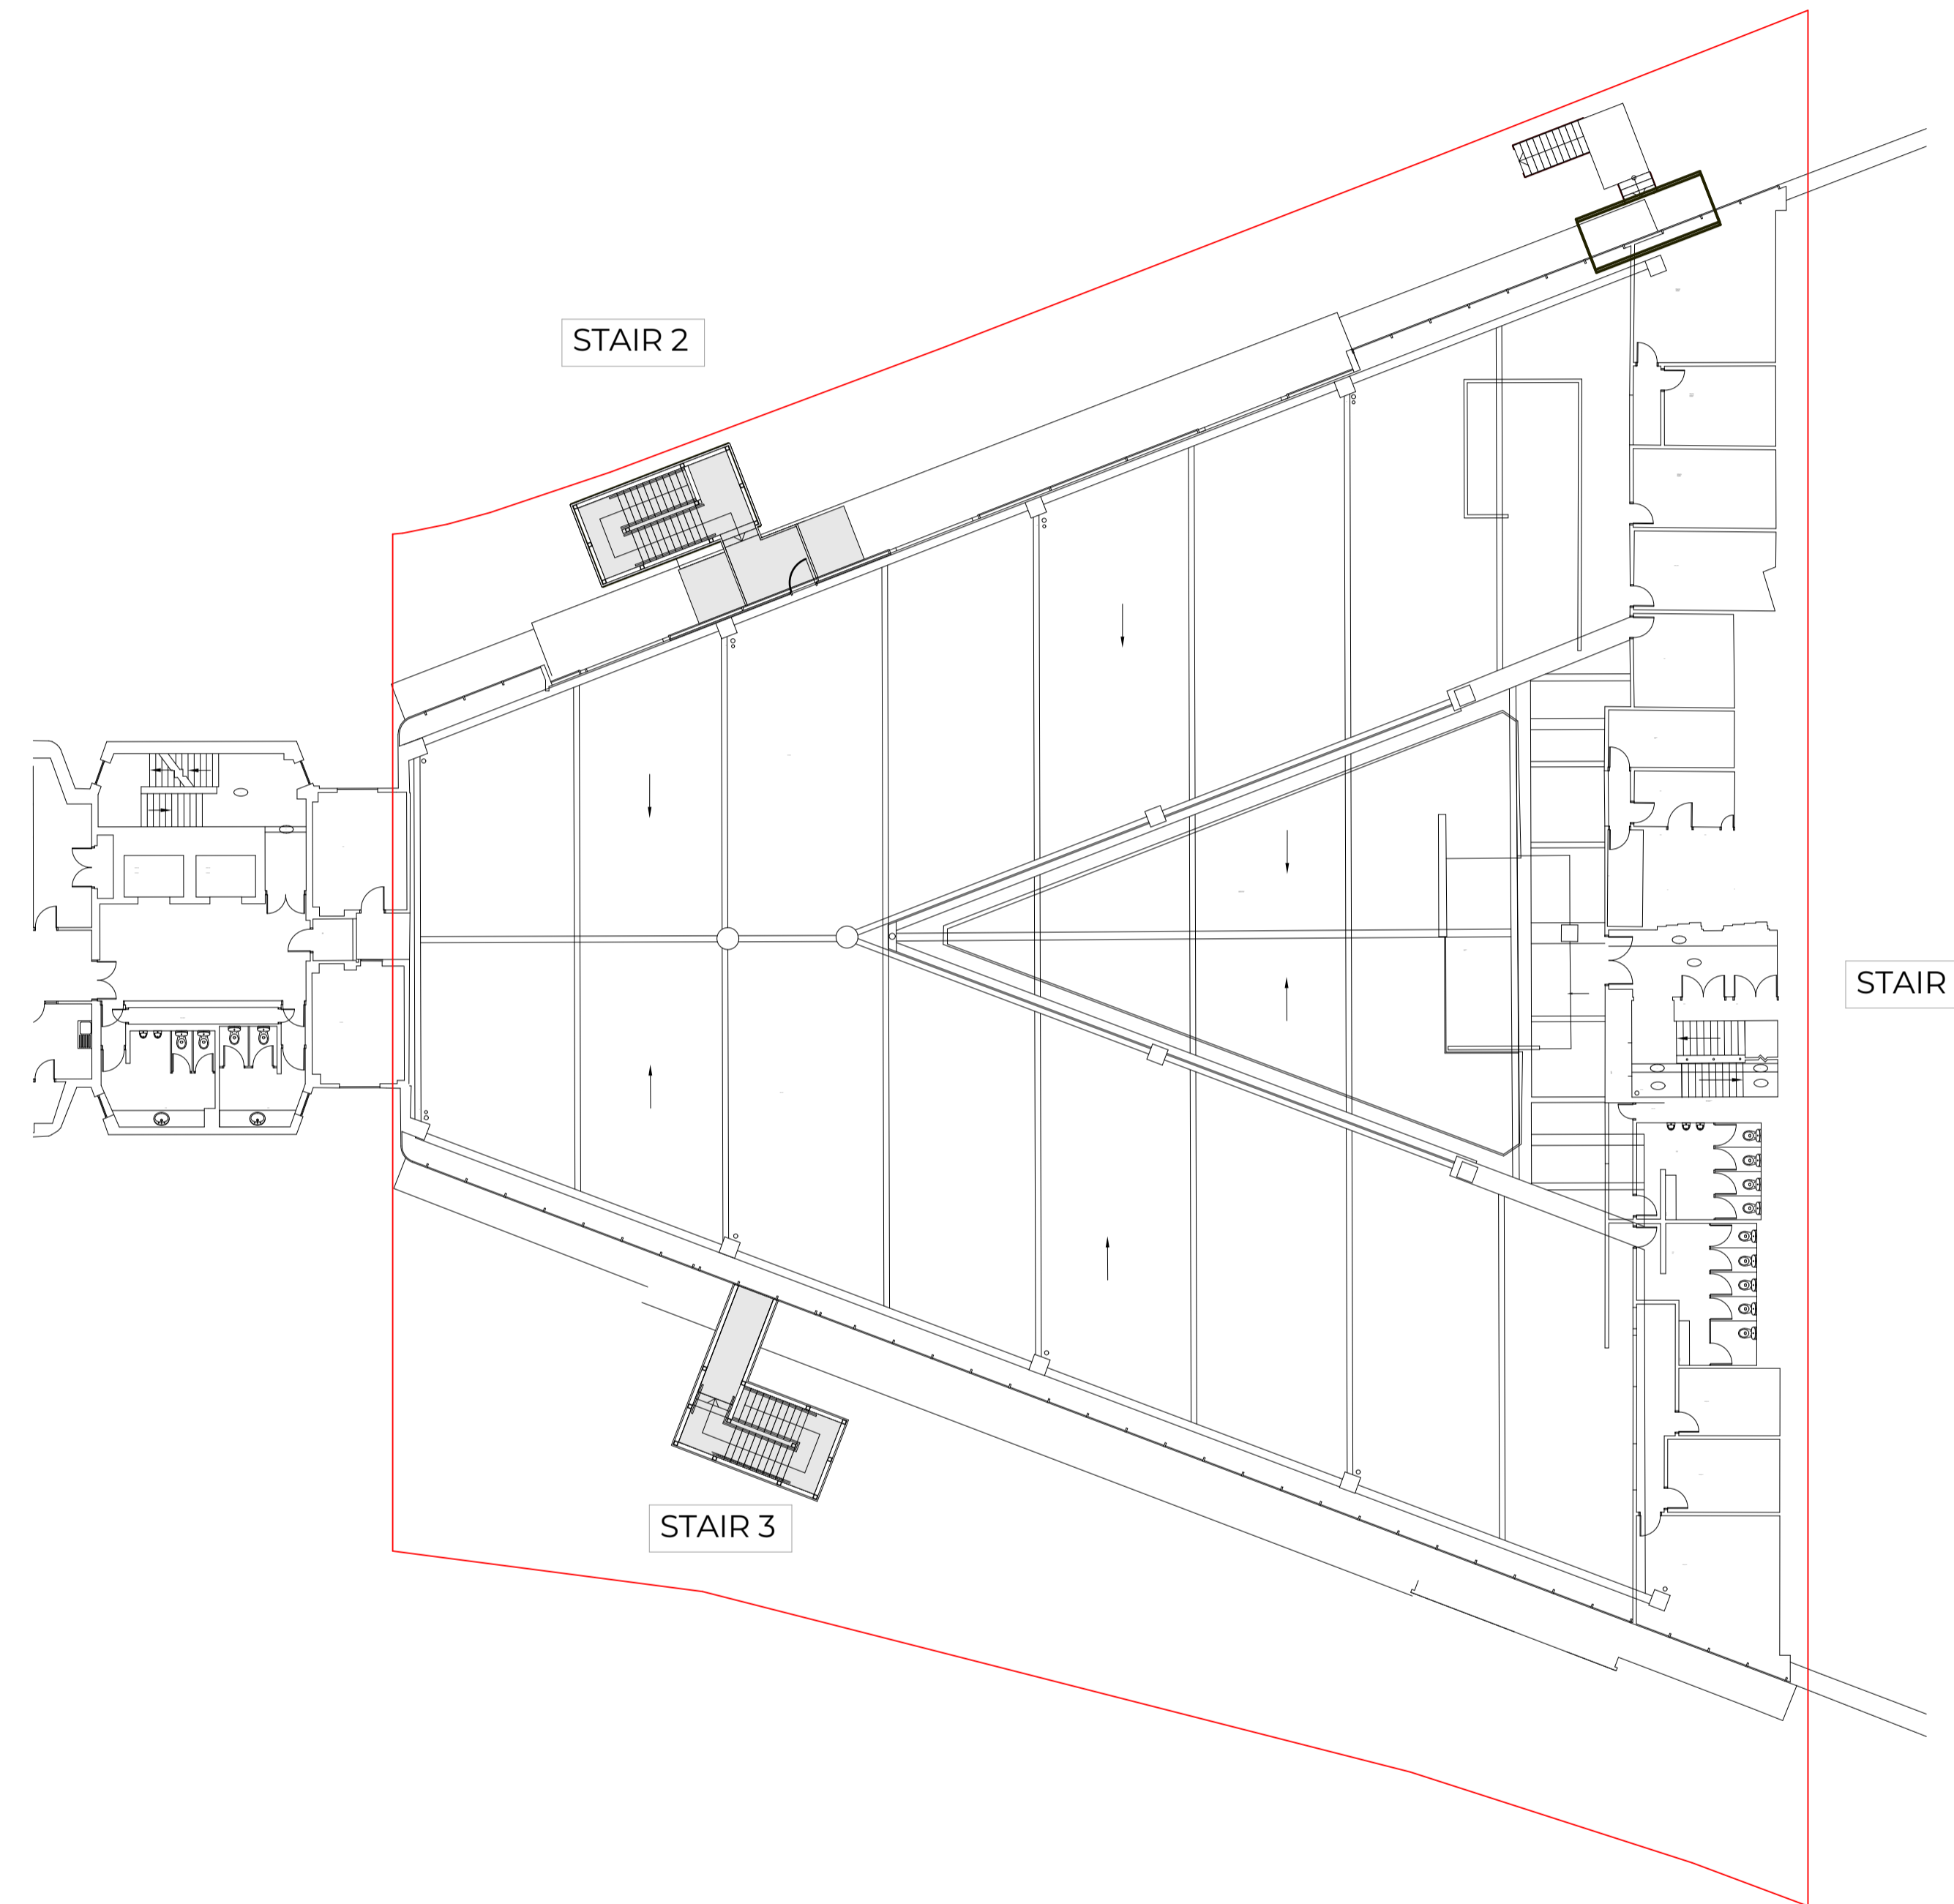

THIRD FLOOR PLAN

 

Rev	Date	Description	Drawing Name
		Job Title 6A St Pancras Way	Plans
		London Drawing Status PLANNING SUBMISSION	Drawing Scale 1:200 @A1
		Date first Issued 19.12.19	Layout ID Revision 07
		<small>© Copyright to Urban Reef Limited and/or all Reef Estates Limited Companies</small>	