




01: EXISTING EAST ELEVATION



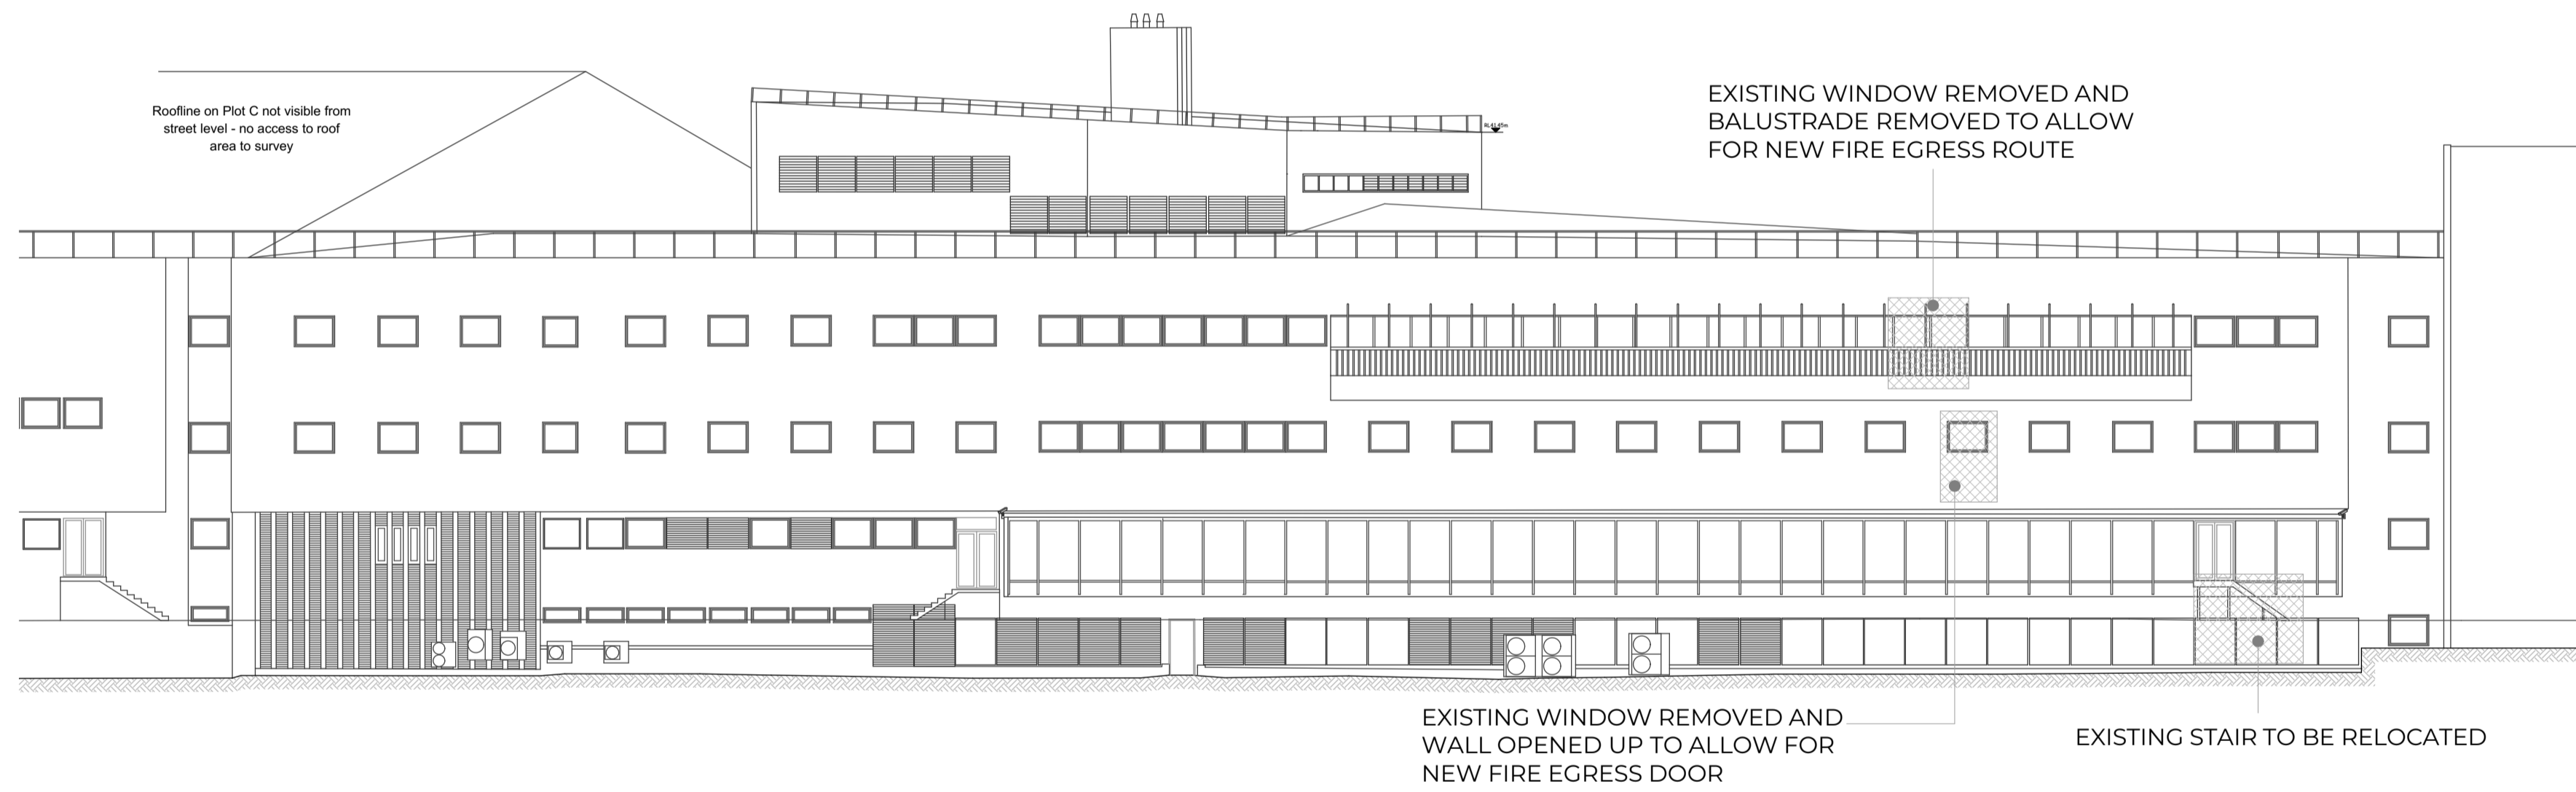

02: EXISTING WEST ELEVATION

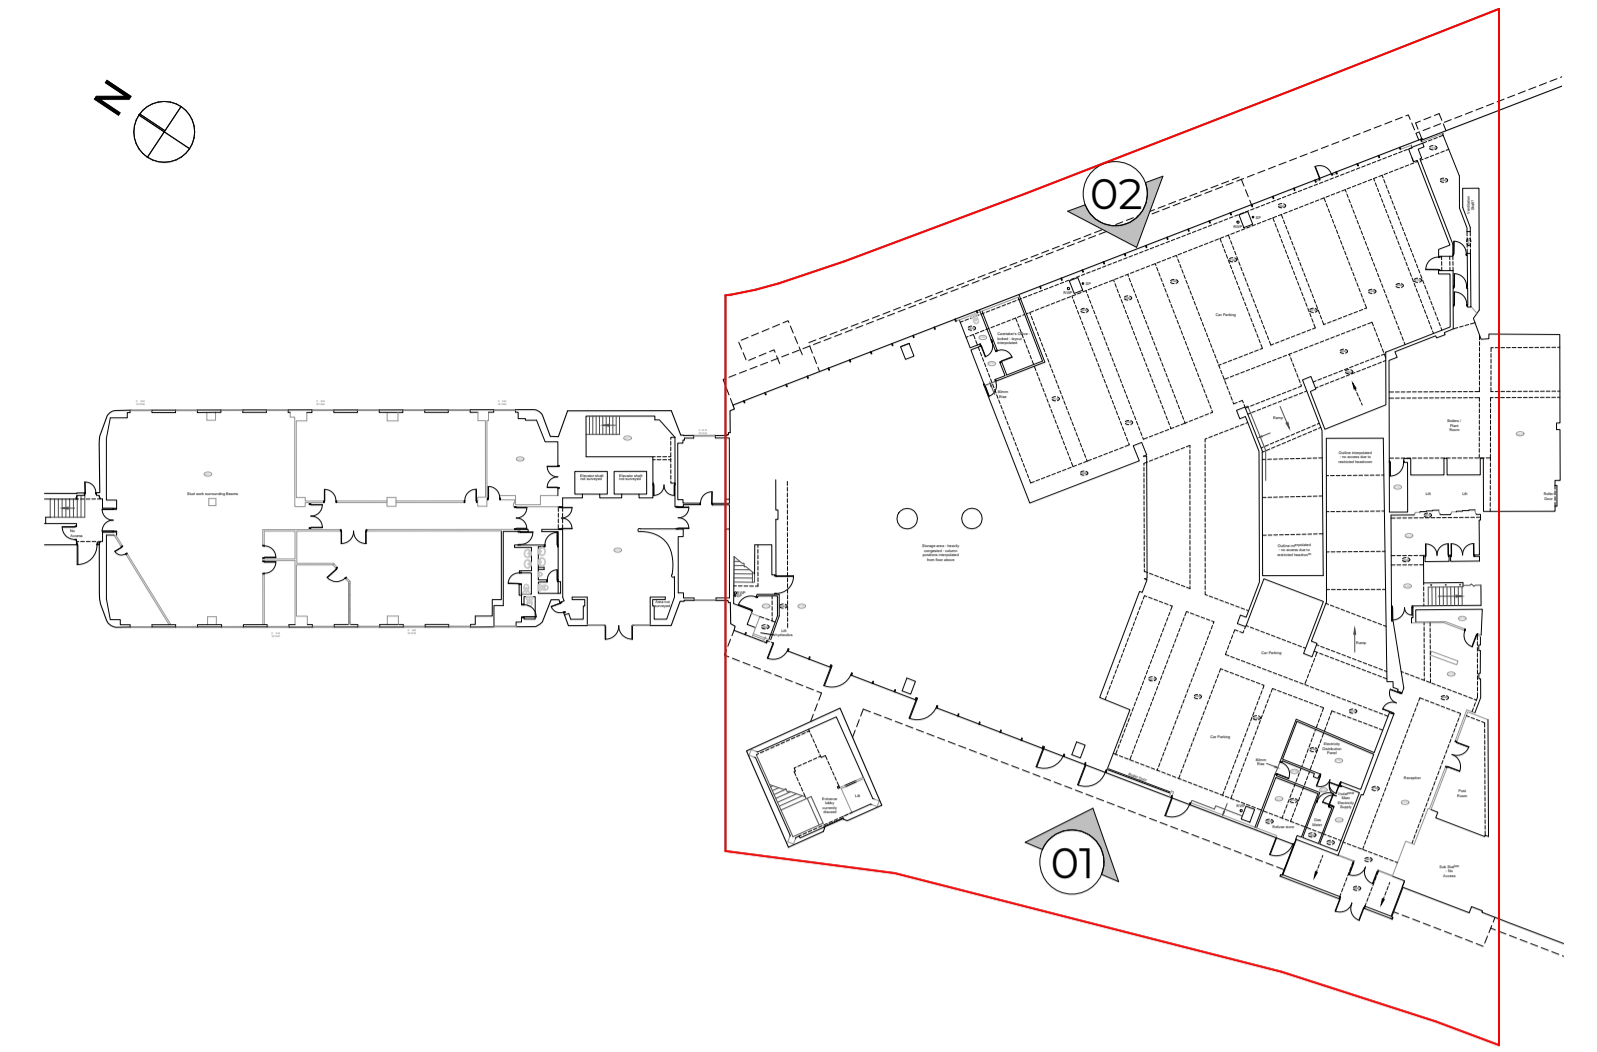

 KEY PLAN



A	17/02/2020	REVISIONS TO PLANNING SUBMISSION	
Rev	Date	Description	
		Job Title	Drawing Name
		6A St Pancras Way	Existing Elevations
14 Little Portland Street, London, W1W 8BN T: 020 7637 0601 W: www.reefestates.co.uk		Drawing Status	Drawing Scale
		Date first Issued	Layout ID
		19.12.19	05
		Revision	
			A