


Ver	Description



Proposed Front Elevation

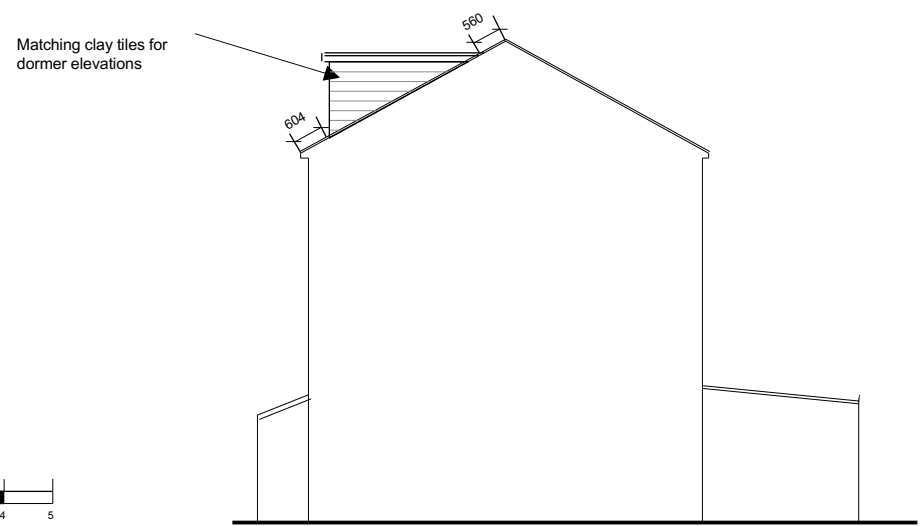

Proposed Side Elevation



Drawing Name Proposed Elevations		Scale 1:100 @ A4
Drawing Ref 33NW32QF/002	Revision No. 01	Date 30 April 2020
Property Address 33 St. Crispins Close, NW3 2QF		