


BLOCK/SITE PLAN  
AREA 36m x 36m  
SCALE 1:200 on A4  
CENTRE COORDINATES: 527408, 185659

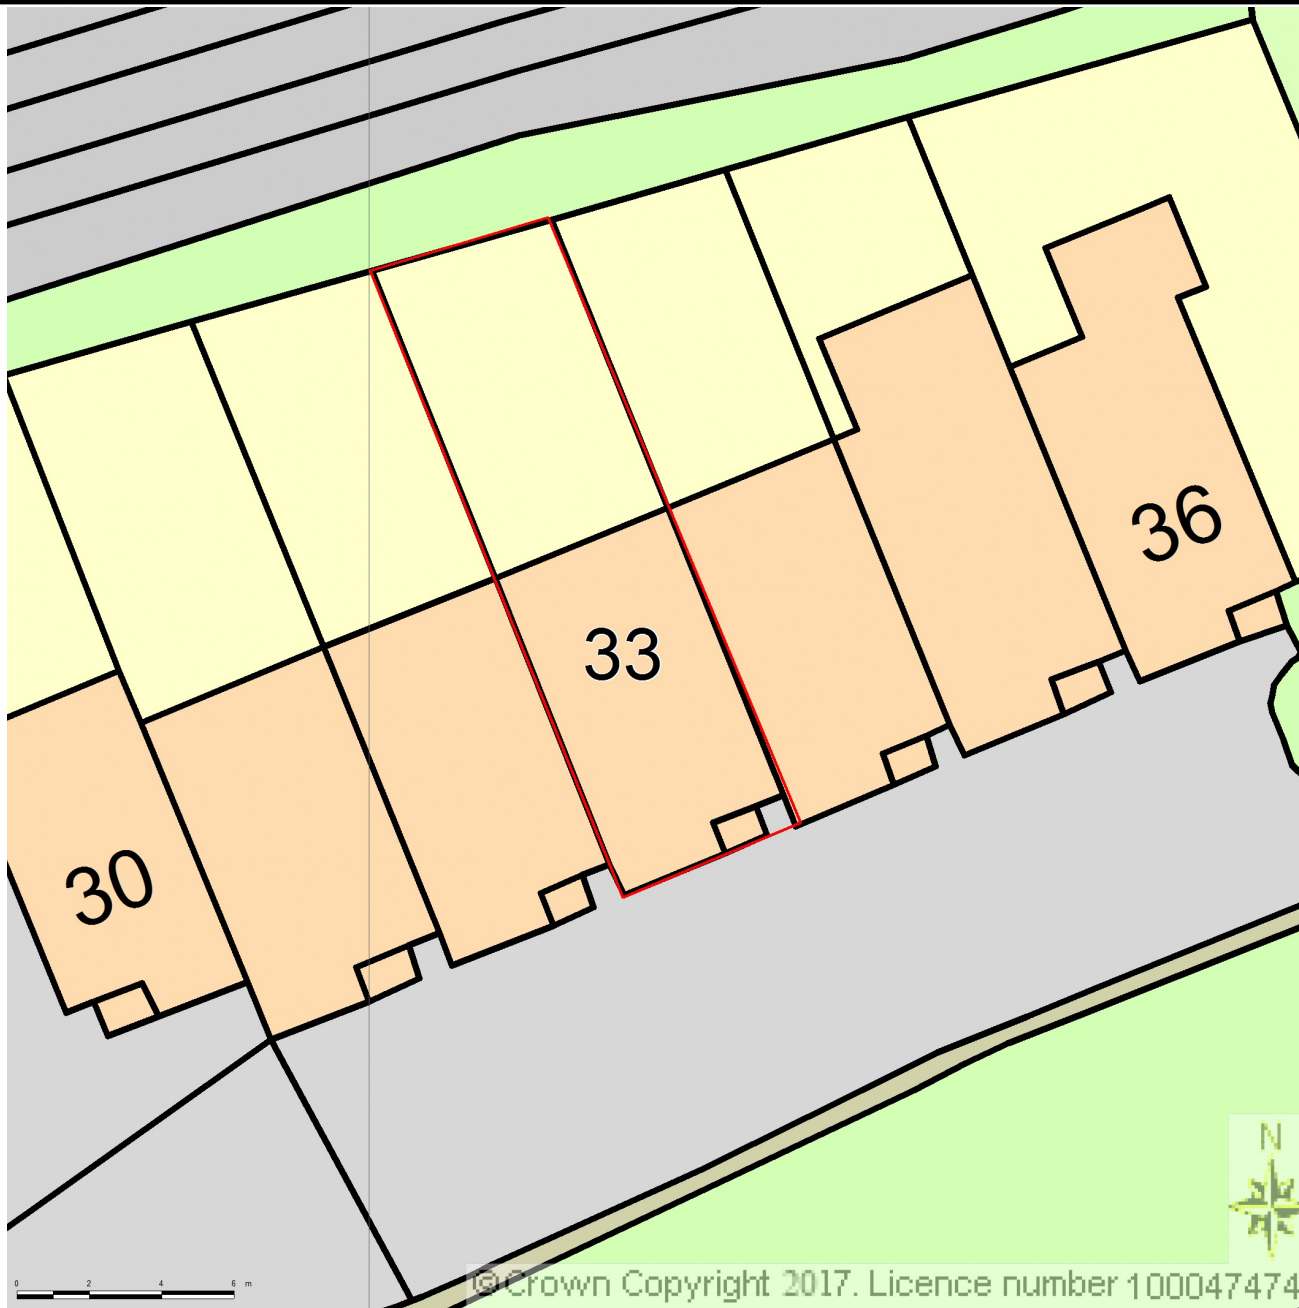

© Crown Copyright 2017. Licence number 100047474

Drawing Name		Scale
Site Plan		1:200 @ A4
Drawing Ref	Revision No.	Date
33NW32QF/005	01	30 April 2020
Property Address		
33 St. Crispins Close, NW3 2QF		