


RAILWAY


RAVENSHAW STREET

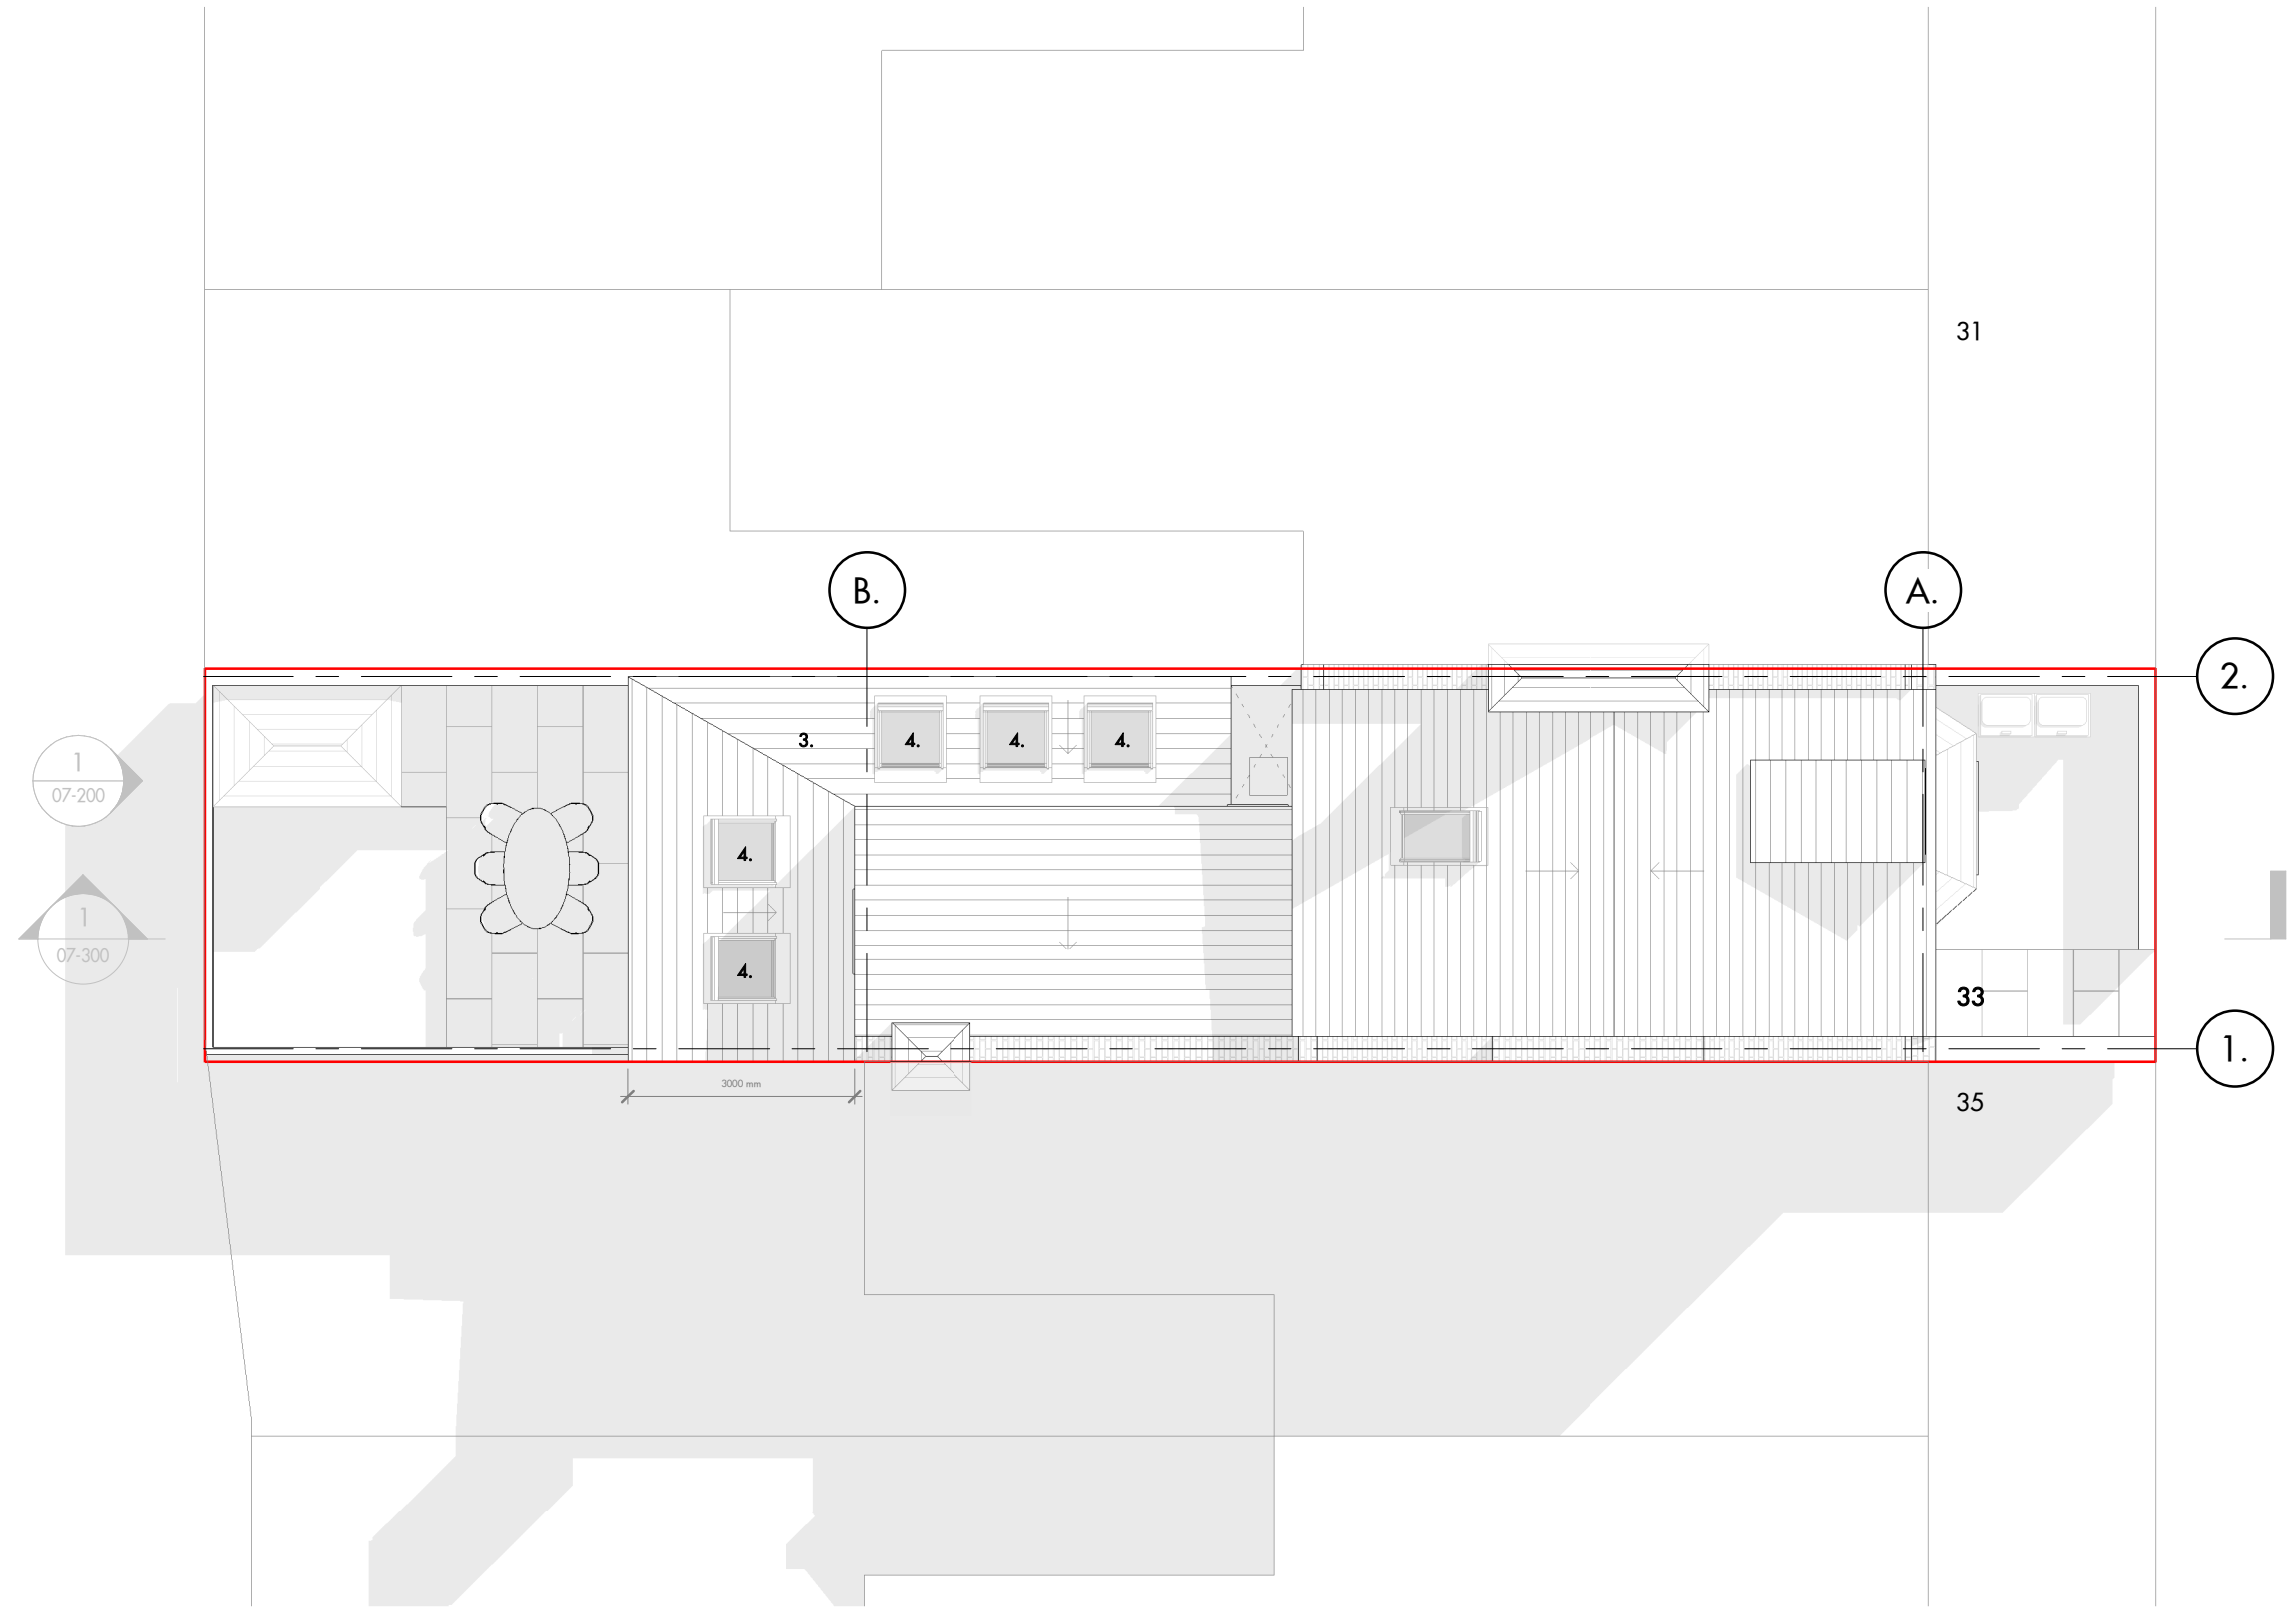

- Materials
- 1. Vertical stack bond brickwork to match existing brick
 - 2. Aluminium bifold door
 - 3. Single ply roof, simulated metal finish
 - 4. Rooflight
 - 5. Paving slabs

NOTES
 All dimensions are approximate for planning and building regulation purposes.
 All dimensions and levels to be checked on site.
 Boundaries are indicative only and are to be verified by others.

REV	DATE	DESCRIPTION	CKD
P1	04/05/20	ISSUED FOR PLANNING	RE

 

33 RAVENSHAW STREET
 Proposed Roof plan
 PROPOSED DRAWINGS
 0001-07-101
 SCALE 1 : 100 @A3

P1
 Revision