


Roof Plan  
Existing



Third Floor Plan  
Existing

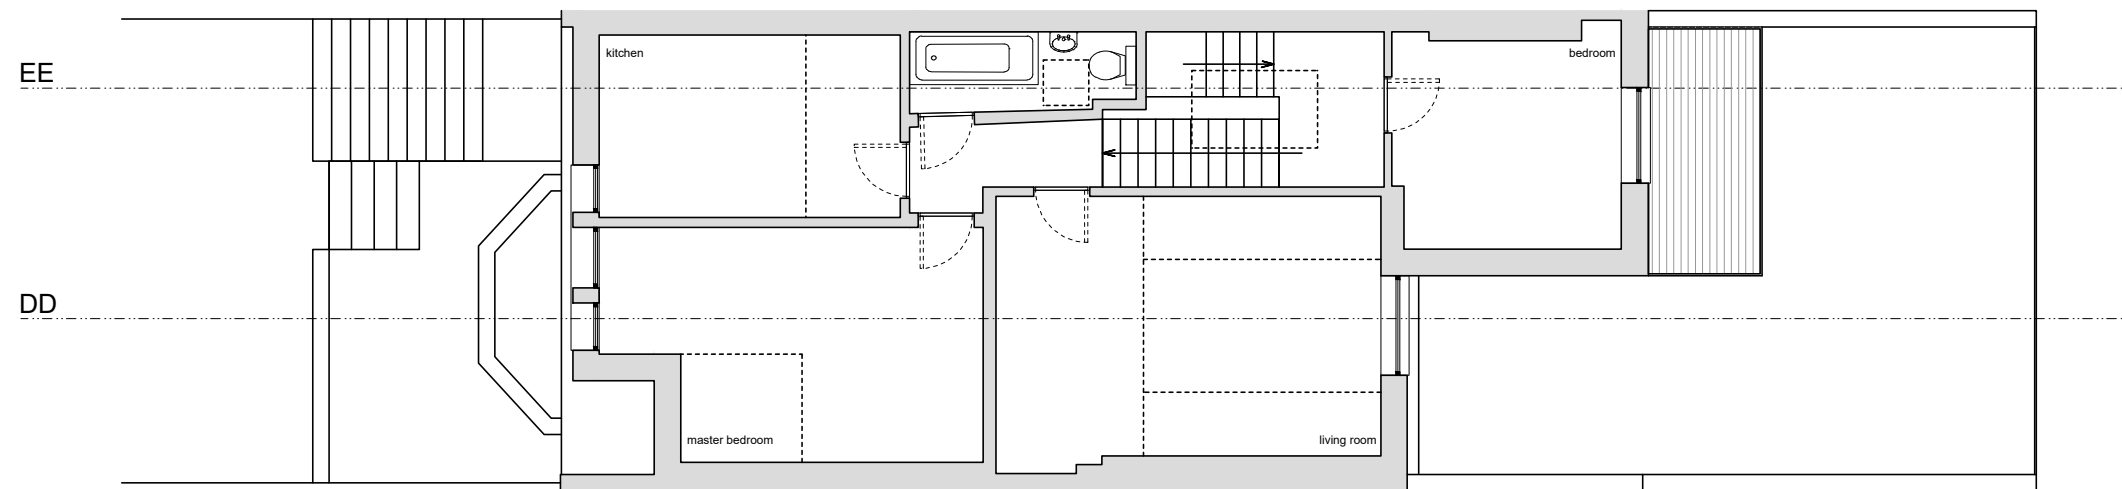

**REVISION HISTORY:**

Rev	Description	Date	Drawn
A	First Issue	01.05.20	JR
B			
C			
D			

Applicant: Mr. Mark Joel | Site: 139 Fellows Road, NW3 3JJ

Project: Extension of the existing terrace and relocate the stairs to the lower ground floor

Drawing Title: Existing third and roof plans

Scale: 100 @ A3 | Date: 01.05.2020

Drawing No: 2001-PA-18.02.20-04 (A) | Status: Planning Application