


01 Proposed West Elevation
1:100 @ A3

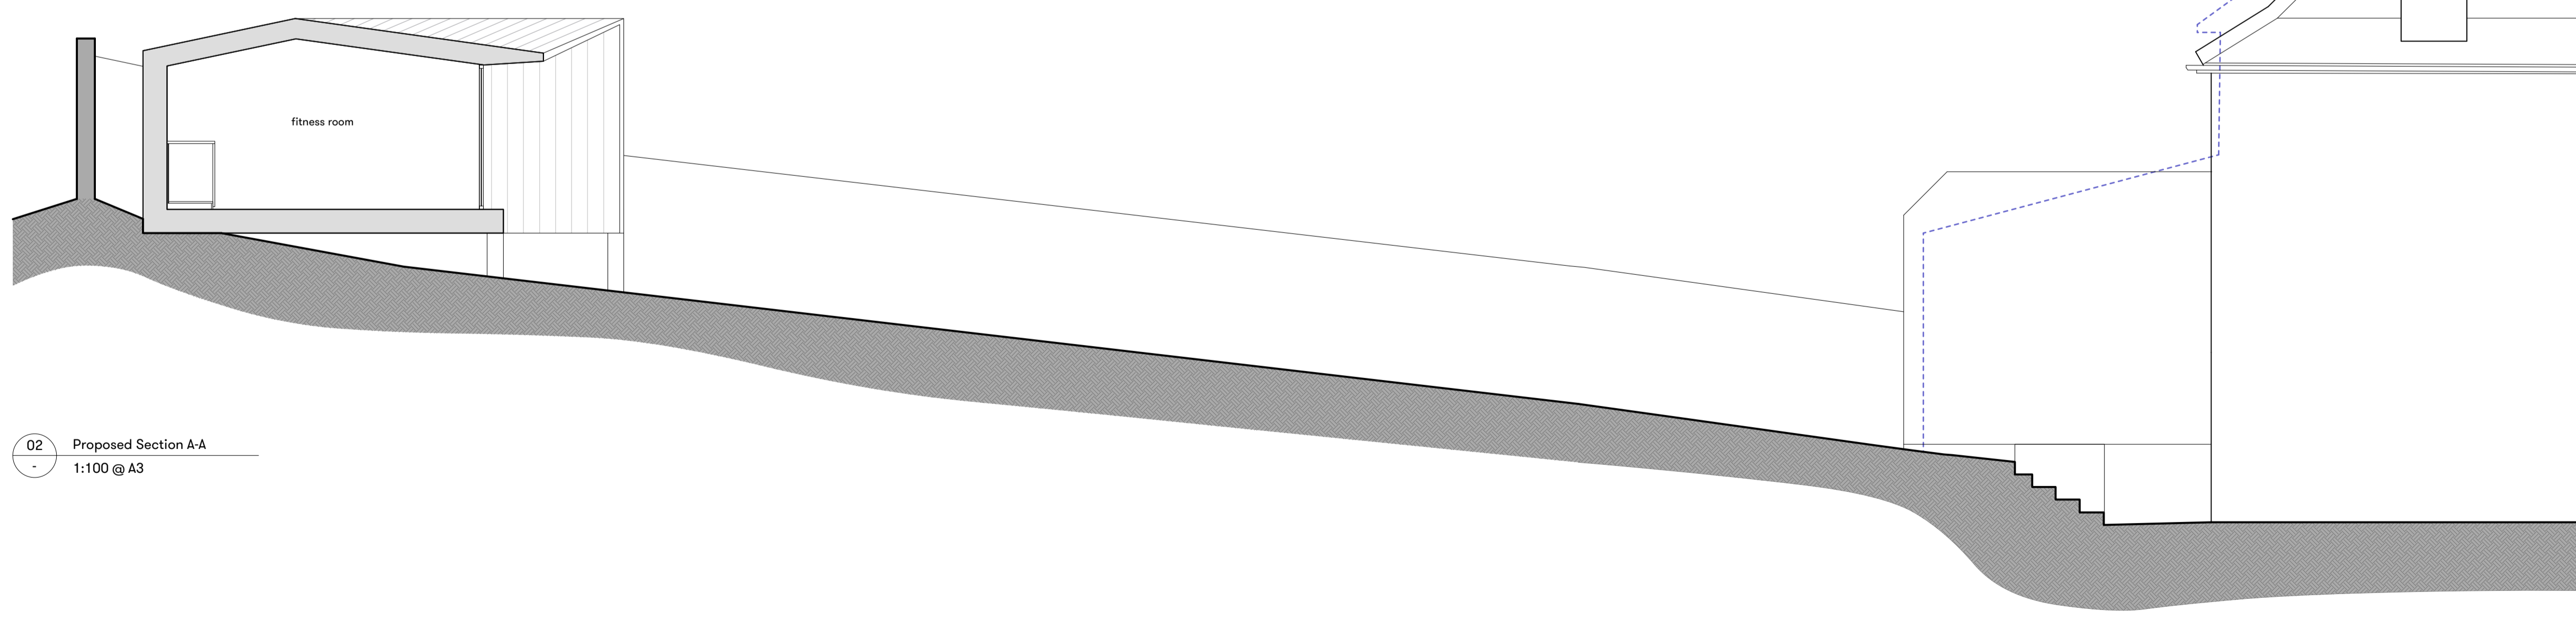

02 Proposed Section A-A
1:100 @ A3

Notes

ALL EXTERNAL WINDOWS/ROOFLIGHTS TO BE UPGRADED TO DOUBLE GLAZED. NEW TIMBER FRAMES TO MATCH EXISTING.

ALL RAINWATER OUTLETS TO BE CAST IRON

AREAS OF PAINTED PEBBLE DASH TO BE RENDERED BY HAND AND DECORATED IN TRADITIONAL WHITE WASH STYLE

- ① Denotes new timber door to match out building cladding
- ② Denotes new metal framed, glazed bi-fold doors
- ③ Denotes black stained vertical timber strip cladding
- ④ Denotes new The Rooflight Company 'Nec' rooflight

- Denotes existing walls
- Denotes new walls

PERMITTED DEVELOPMENT

2	29/04/20	REVISION TO DOOR POSITION
1	17.12.19	PD APPLICATION

Project
7 Oakeshott Avenue
Client
Eva Halls & Marta de Sousa
Drawing Title
Proposed Elevation & Section West Garden Elevation

Scale	Date Created
1:100 @ A3	20.02.19

Drawing Number
19007-PP-311

Revision	Revision Date
P2	17.12.19

Drawn By	Checked By
DF	AJ

Do not scale from drawing, all dimensions to be checked on site. Report omissions and discrepancies to the architect immediately



Michaelis Boyd Associates
108 Palace Gardens Terrace
London W8 4RT

44 20 7221 1237
hello@michaelisboyd.com
michaelisboyd.com