

PROPOSED EQUIPMENT

1No. APM5930/REC5906 STACKED CABINET ON NEW
ROOT FOUNDATION
DIMENSIONS: 640x480x1900 HIGH
MATERIAL: STEEL
COLOUR: GREEN

1No. WILTSHIRE CABINET ON NEW
ROOT FOUNDATION
DIMENSIONS: 2000x750x1850 HIGH
MATERIAL: STEEL
COLOUR: GREEN

1No. LINK/AC MK4 CABINET ON ROOT FOUNDATION
DIMENSION: 600x500x1520 HIGH
MATERIAL: STEEL
COLOUR: GREEN



10.0m HIGH PHASE 5 MONOPOLE
NEW D9 ROOT FOUNDATION
MATERIAL: STEEL
COLOUR: BLACK

PROPOSED WORKS

NEW SITE BUILD.

- INSTALL 1No. APM/REC STACKED CABINET ON NEW ROOT FOUNDATION
- INSTALL 1No. WILTSHIRE CABINET ON NEW ROOT FOUNDATION
- INSTALL PROPOSED MK4 LINK AC CABINET ON NEW ROOT FOUNDATION C/W IDU & 100A INCOMING REC SUPPLY.
- INSTALL PROPOSED 10.00m HIGH PHASE 5 MONOPOLE ON NEW D9 ROOT FOUNDATION

EXCLUSION ZONES CONFORM TO THE ICNRP
REFERENCE LEVEL FOR LIMITED EXPOSURE TO
MEMBERS OF THE GENERAL PUBLIC

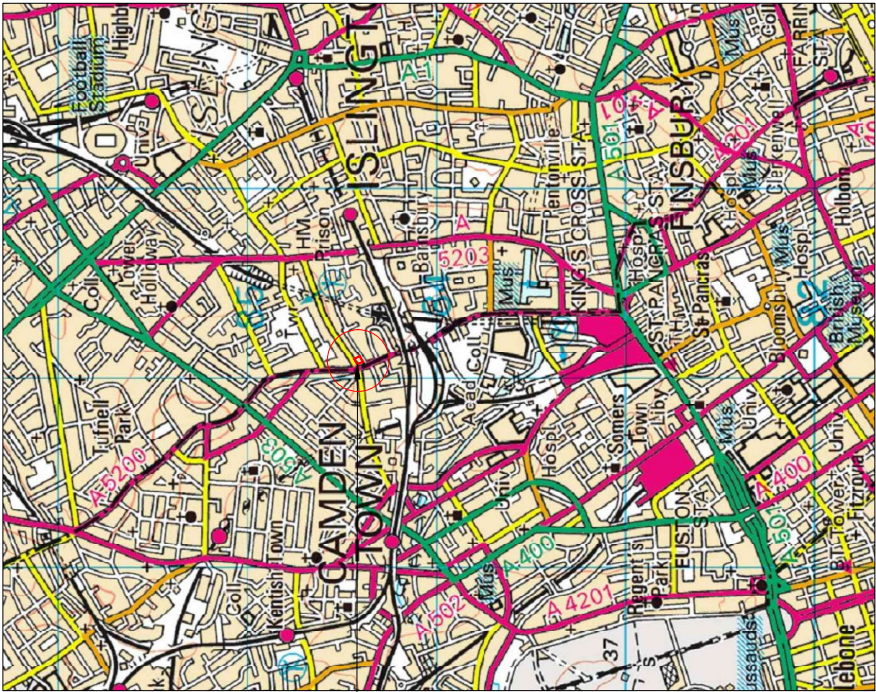 

PROPOSED CELL SITE

LOCATION MAP

N.T.S

DIRECTIONS:

FROM CAMDEN ROAD TRAIN STATION HEAD NORTH ON
A503 TURN RIGHT ONTO MURRAY ST. AT THE
CROSSROADS WITH AGAR GROVE, TURN LEFT. THE
PROPOSED SITE IS ON THE RIGHT JUST PAST THE
BUS STOP SHELTER.

A12	ANTENNA SCHEDULE & SCHEMATIC AMENDED	04.03.20	JP	AK
A11	DESIGN AMENDED FOR NEW RIS DATED 19/02/20	20.02.20	JP	AK
A10	REVIEWED DESIGN	17.02.20	JP	AK
A9	PROPOSED ANTENNA SCHEMATIC AMENDED	22.01.20	JP	AK
A8	PROPOSED ANTENNA PLAN AMENDED	15.01.20	AF	AK
A7	REDESIGN AND RELOCATION	14.01.20	JP	AK
A6	LOCATION MAP, SITE PHOTOS & DEMISE AUDIT	14.10.19	JP	PC
A5	ADDED VALUATION PAGE	14.03.19	ST	CB
A4	SITE RELOCATED	06.09.18	SW	DA
A3	TOWER & CABINETS COLOUR AMENDED	20.07.17	WW	AM
A2	TOWER & CABINETS RELOCATED FOLLOWING TRAIL HOLE RESULTS.	20.03.17	WW	AM
A1	ISSUED FOR APPROVAL	29.11.16	CDH	SB
No.	Revision	Date	By	chkd



Hatfield Business Park, Hatfield
Hertfordshire, AL10 9BW
Tel 01707 315000



WHP Telecoms Ltd
Unit 1 Hake Park
Lanes Road, Leeds
LS12 6RH
Tel 0113 3023550 Fax 0113 2676834
email info@whptelecoms.com

Site Name & Address:

SW AT ST AUGUSTINE'S ROAD NW
LONDON
NW1 9RN

Title:

PROPOSED TELECOMMUNICATIONS
STREETWORKS INSTALLATION
SITE LOCATION MAP

Purpose of Issue:

CONSTRUCTION

Drawing No:

77418 - 01



Cell No:

77418

Site No:

-

Issue:	Scale:	AS STATED	Ch'd:	AK	Date:	04.03.20
A12	Dwn:	JP	Date:	04.03.20	App:	AK
					Date:	04.03.20

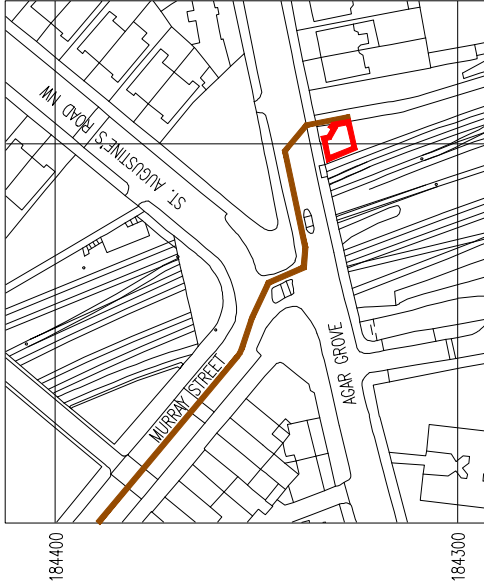 

LOCATION PLAN
SCALE 1:1250
NGR E 529704
NGR N 184323
REPRODUCED FROM ORDNANCE SURVEY PROMAP DATA © CROWN COPYRIGHT 2016
LICENCE NUMBER 100022432

EXCLUSION ZONES CONFORM TO THE ICNIRP
REFERENCE LEVEL FOR LIMITED EXPOSURE TO
MEMBERS OF THE GENERAL PUBLIC

DIRECTIONS:

FROM CAMDEN ROAD TRAIN STATION HEAD NORTH ON
A503 TURN RIGHT ONTO MURRAY ST. AT THE
CROSSROADS WITH AGAR GROVE, TURN LEFT. THE
PROPOSED SITE IS ON THE RIGHT JUST PAST THE
BUS STOP SHELTER.

KEY:

- Proposed Cell Site
- Access Route

A12	ANTENNA SCHEDULE & SCHEMATIC AMENDED	04.03.20	JP	AK
A11	DESIGN AMENDED FOR NEW RIS DATED 19/02/20	20.02.20	JP	AK
A10	RETAILED DESIGN	17.02.20	JP	AK
A9	PROPOSED ANTENNA SCHEMATIC AMENDED	22.01.20	JP	AK
A8	PROPOSED ANTENNA PLAN AMENDED	15.01.20	AF	AK
A7	REDESIGN AND RELOCATION	14.01.20	JP	AK
A6	LOCATION MAP, SITE PHOTOS & DEMISE ADDED	14.10.19	JP	PC
A5	ADDED VALUATION PAGE	14.03.19	ST	CB
A4	SITE RELOCATED	06.09.18	SW	DA
A3	TOWER & CABINETS COLOUR AMENDED	20.07.17	WW	AM
A2	TOWER & CABINETS RELOCATED FOLLOWING TRAIL HOLE RESULTS	20.03.17	WW	AM
A1	ISSUED FOR APPROVAL	29.11.16	CDH	SB
No.	Revision	Date	By	chkd



Hatfield Business Park, Hatfield
Hertfordshire, AL10 9BW
Tel: 017707 315000



WHP Telecoms Ltd

Unit 1 Hatfield Park
Camden Road, Leeds
LS12 9HT
Tel: 0113 3023550 Fax: 0113 2676834
email: info@whptelecoms.com

Site Name & Address:

SW AT ST AUGUSTINE'S ROAD NW
LONDON
NW1 9RN

Title:

PROPOSED TELECOMMUNICATIONS
STREETWORKS INSTALLATION
SITE LOCATION

Purpose of Issue:

CONSTRUCTION

Drawing No:

77418 - 02

Cell No:

77418


Site No:

-

Issue:	Scale:	AS STATED	Ch'd:	AK	Date:	04.03.20
A12	Dwn:	JP	Date:	04.03.20	App:	AK
					Date:	04.03.20

NOTE:
SITE IS SUBJECT TO RECEIPT OF SATISFACTORY
GROUND INVESTIGATION REPORT TO CONFIRM
SUITABILITY OF PROPOSED STRUCTURE

NOTE:
ALL WORKS UNDERTAKEN ON HIGHWAYS LAND TO BE
DONE IN ACCORDANCE WITH THE NEW ROADS AND
STREETWORKS ACT 1991, (C22)
THE PROPOSED COLUMN LOCATION SHOWN ON THIS
DRAWING IS SUBJECT TO THE RECEIPT OF STATUTORY
AUTHORITY SEARCHES, A CAT SCAN AND A TRAIL DIG
OF THE PROPOSED COLUMN LOCATION.
THE FINAL COLUMN LOCATION IS TO BE DETERMINED BY
THE CONTRACTOR BASED ON THE ABOVE INFORMATION
USING THE RELEVANT STATUTORY AUTHORITY GUIDELINES

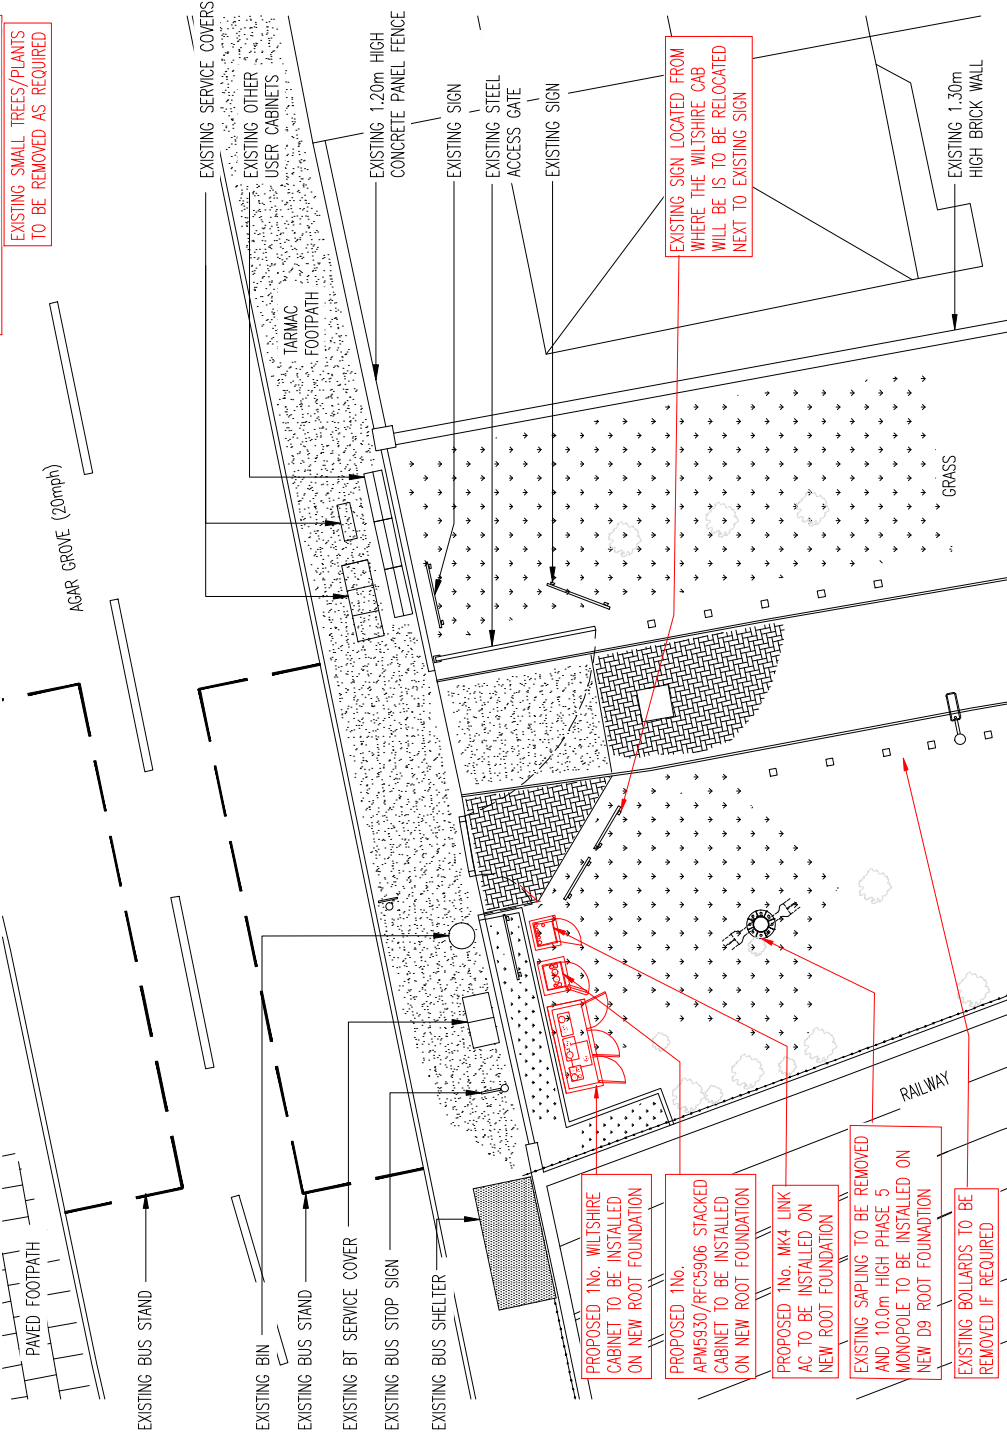

SITE PLAN
SCALE 1:125

A3

A12	ANTENNA SCHEDULE & SCHEMATIC AMENDED	04.03.20	JP	AK
A11	DESIGN AMENDED FOR NEW RIS DATED 19/02/20	20.02.20	JP	AK
A10	RETAILED DESIGN	17.02.20	JP	AK
A9	PROPOSED ANTENNA SCHEMATIC AMENDED	22.01.20	JP	AK
A8	PROPOSED ANTENNA PLAN AMENDED	15.01.20	AF	AK
A7	REDESIGN AND RELOCATION	14.01.20	JP	AK
A6	LOCATION MAP, SITE PHOTOS & DEMISE ADDED	14.10.19	JP	PC
A5	ADDED VALUATION PAGE	14.03.19	ST	CB
A4	SITE RELOCATED	06.09.18	SW	DA
A3	TOWER & CABINETS RELOCATED FOLLOWING TRAIL HOLE RESULTS	20.07.17	WN	AM
A2	TOWER & CABINETS RELOCATED FOLLOWING TRAIL HOLE RESULTS	20.03.17	WN	AM
A1	ISSUED FOR APPROVAL	29.11.16	CDH	SB
No.	Revision	Date	By	chkd



WHP Telecoms Ltd
Unit 1 Halkin Park
Lough Road, Leeds
LS12 9HT
Tel: 0113 3023550 Fax: 0113 2676834
email: info@whptelecoms.com



Site Name & Address:
SW AT ST AUGUSTINE'S ROAD NW
LONDON
NW1 9RN


Title:
PROPOSED TELECOMMUNICATIONS
STREETWORKS INSTALLATION
SITE LAYOUT

Purpose of Issue:
CONSTRUCTION

Drawing No:
77418 - 03

Cell No:
77418

Issue:	Scale:	AS STATED	Chk'd:	AK	Date:	04.03.20
A12	Drn:	JP	Date:	04.03.20	App:	AK

 

EXISTING SMALL TREES/PLANTS
TO BE REMOVED AS REQUIRED

EXISTING SIGN

PROPOSED 1No. 100Ø RED DUCT
FOR INCOMING POWER SUPPLY

PROPOSED 1No. 100Ø DUCT FOR
INCOMING COMMS SUPPLY

PROPOSED 1No. WILTSHIRE
CABINET TO BE INSTALLED
ON NEW ROOT FOUNDATION

PROPOSED 150mmØ DUCT FOR NEW
6No. GSM/LITE FEEDERS TO TOWER

EXISTING SAPLING TO BE REMOVED
AND 10.0m HIGH PHASE 5
MONOPOLE TO BE INSTALLED ON
NEW D9 ROOT FOUNDATION

PROPOSED SPARE 150Ø FEEDER DUCT

EXISTING BOLLARDS TO BE
REMOVED AS REQUIRED

EXISTING 1.30m HIGH BRICK
WALL C/W MESH TOP

PROPOSED 1No. MK4 LINK AC
TO BE INSTALLED ON NEW
ROOT FOUNDATION

PROPOSED 2No. 100Ø DUCTS FOR
POWER & COMMS SUPPLY TO
PROPOSED APM/REC CABINET

PROPOSED 1No. APM5930/REC5906
CABINET TO BE INSTALLED ON NEW
ROOT FOUNDATION

PROPOSED EQUIPMENT LAYOUT

SCALE 1:50

A3

REFER TO HUTCHINSON ENGINEERING STANDARD
DETAIL TSL_F_1038 FOR TOWER ROOT DETAILS

A12	ANTENNA SCHEDULE & SCHEMATIC AMENDED	04.03.20	JP	AK
A11	DESIGN AMENDED FOR NEW RIS DATED 19/02/20	20.02.20	JP	AK
A10	REVIEWED DESIGN	17.02.20	JP	AK
A9	PROPOSED ANTENNA SCHEMATIC AMENDED	22.01.20	JP	AK
A8	PROPOSED ANTENNA PLAN AMENDED	15.01.20	AF	AK
A7	REDESIGN AND RELOCATION	14.01.20	JP	AK
A6	LOCATION MAP, SITE PHOTOS & DEMISE AUDIT	14.10.19	JP	PC
A5	ADDED VALUATION PAGE	14.03.19	ST	CB
A4	SITE RELOCATED	06.09.18	SW	DA
A3	TOWER & CABINETS COLOUR AMENDED	20.07.17	WW	AM
A2	TOWER & CABINETS RELOCATED FOLLOWING TRAIL HOLE RESULTS	20.03.17	WW	AM
A1	ISSUED FOR APPROVAL	29.11.16	CDH	SB
No.	Revision	Date	By	chkd



Hatfield Business Park, Hatfield
Hertfordshire, AL10 9BW
Tel 01707 315000

WHP Telecoms Ltd

Unit 11, Hake Park
Lutterworth Road, Lutterworth
LE17 6BH

Tel 0113 3023550 Fax 0113 2676834
email info@whptelecoms.com

Site Name & Address:

SW AT ST AUGUSTINE'S ROAD NW
LONDON
NW1 9RN

Title:

PROPOSED TELECOMMUNICATIONS
STREETWORKS INSTALLATION
EQUIPMENT LAYOUT

Purpose of Issue:

CONSTRUCTION

Drawing No:

77418 - 04


Cell No:

77418

Site No:

-

Issue:	Scale:	AS STATED	Ch'd:	AK	Date:	04.03.20
A12	Dwn:	JP	Date:	04.03.20	App:	AK

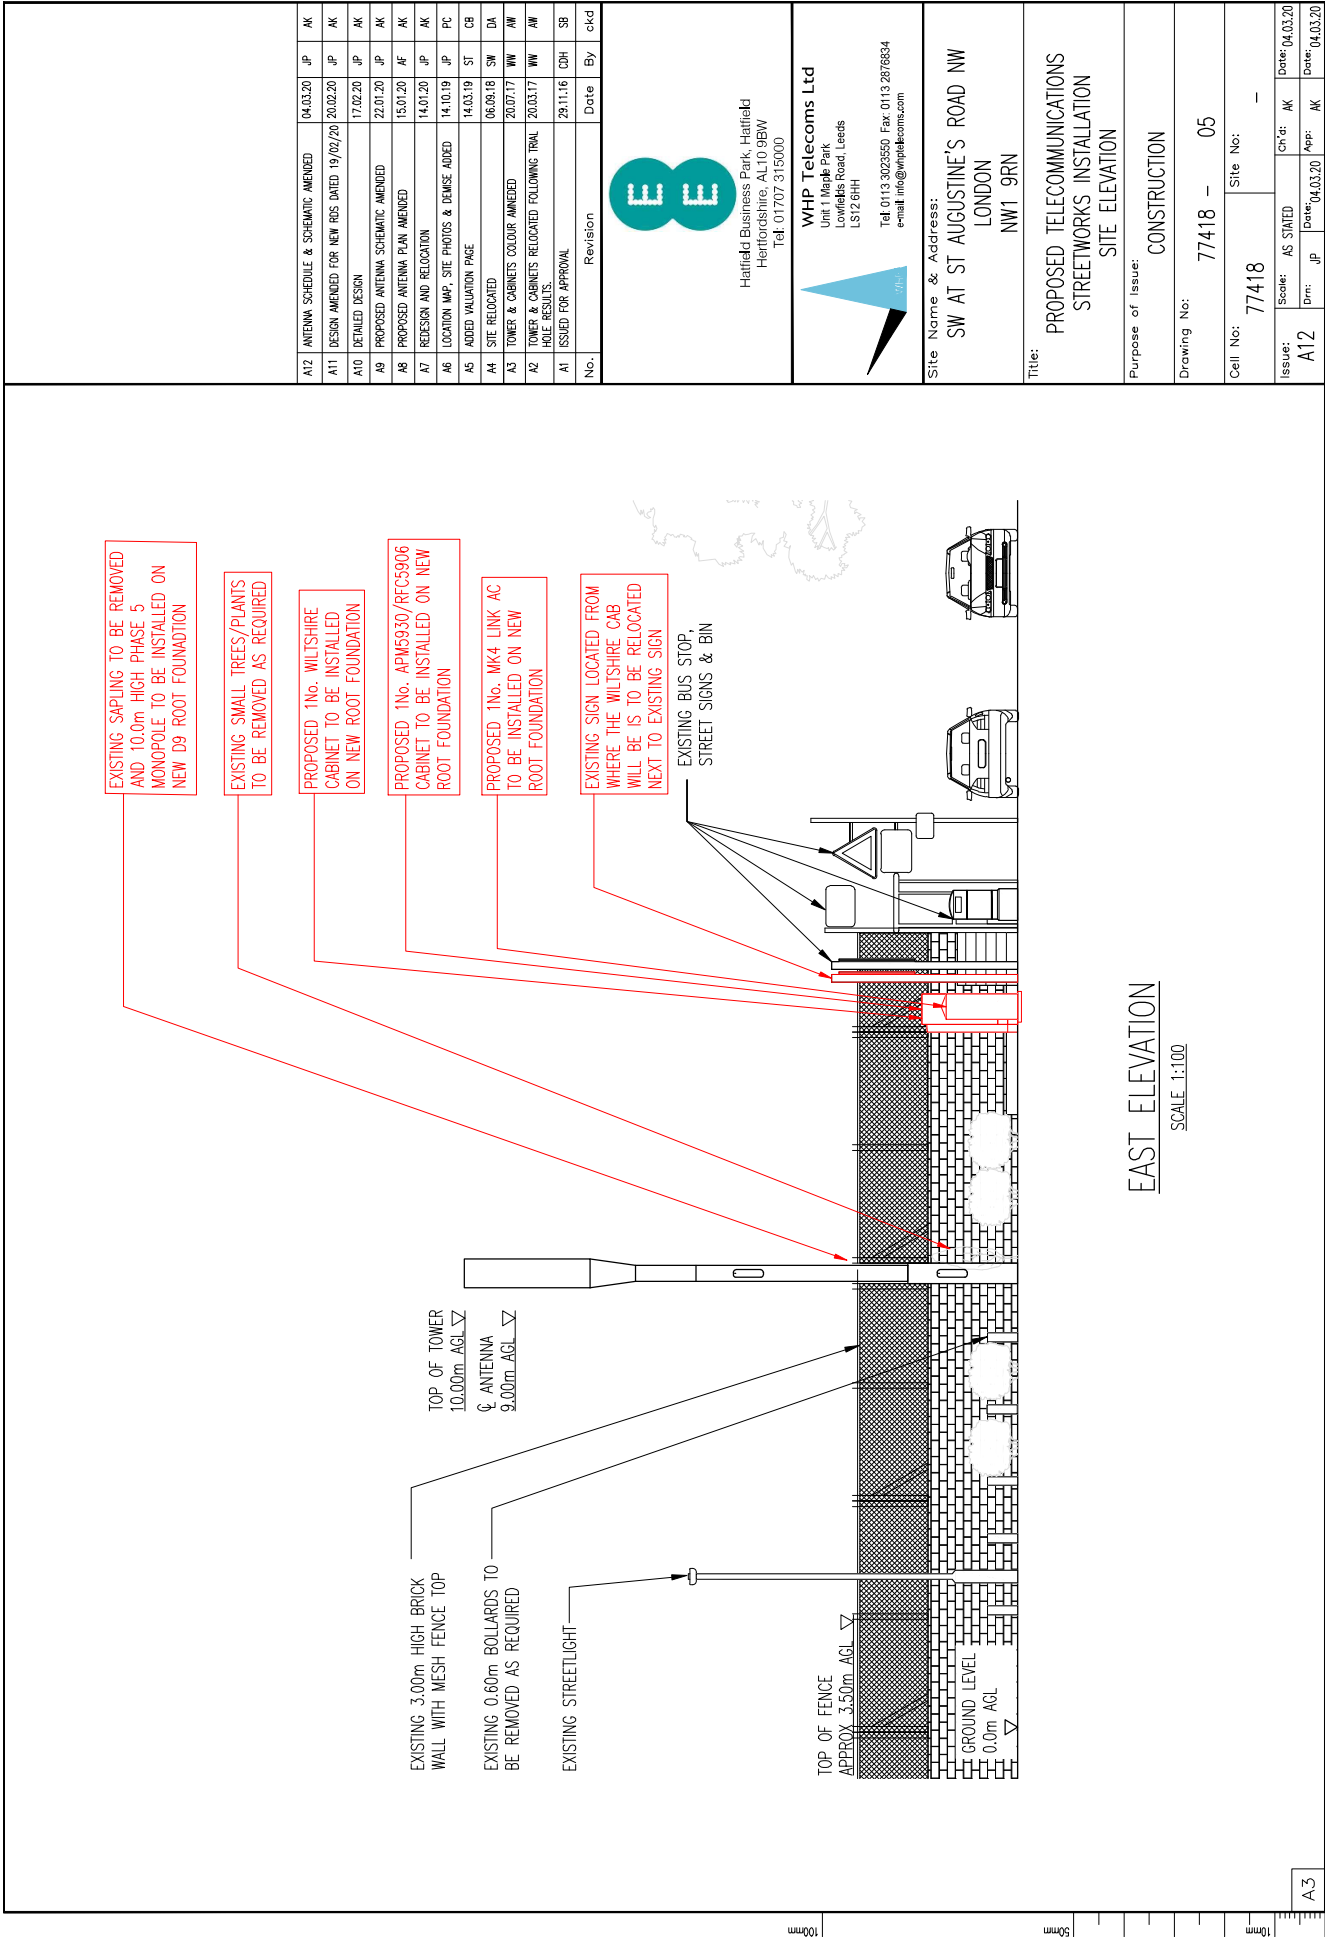

A12	ANTENNA SCHEDULE & SCHEMATIC AMENDED	04.03.20	JP	AK
A11	DESIGN AMENDED FOR NEW RIS DATED 19/02/20	20.02.20	JP	AK
A10	REVIEWED DESIGN	17.02.20	JP	AK
A9	PROPOSED ANTENNA SCHEMATIC AMENDED	22.01.20	JP	AK
A8	PROPOSED ANTENNA PLAN AMENDED	15.01.20	AF	AK
A7	REDUCED AND RELOCATION	14.01.20	JP	AK
A6	LOCATION MAP, SITE PHOTOS & DEMISE AUDIT	14.10.19	JP	PC
A5	ADDED VALUATION PAGE	14.03.19	ST	CB
A4	SITE RELOCATED	06.09.18	SW	DA
A3	TOWER & CABINETS COLOUR AMENDED	20.07.17	WW	AM
A2	TOWER & CABINETS RELOCATED FOLLOWING TRIAL HOLE RESULTS	20.03.17	WW	AM
A1	ISSUED FOR APPROVAL	29.11.16	CDH	SB
No.	Revision	Date	By	chkd



Hatfield Business Park, Hatfield
Hertfordshire, AL10 9BW
Tel: 01707 315000



WHP Telecoms Ltd

Unit 1 Hatfield Park
Lutterworth Road, Lutterworth
LE17 6BH

Tel: 0113 3023550 Fax: 0113 2676834
email: info@whptelecoms.com

Site Name & Address:

SW AT ST AUGUSTINE'S ROAD NW
LONDON
NW1 9RN

Title:

PROPOSED TELECOMMUNICATIONS
STREETWORKS INSTALLATION
SITE ELEVATION

Purpose of Issue:

CONSTRUCTION

Drawing No:

77418 - 05

Cell No:

77418

Site No:

-

Issue:

A12

Scale:

AS STATED

Ch'd:

AK

Date:

04.03.20

Drn:

JP

Date:

04.03.20