

LABTECH

NOTES:


Drawings to be read in conjunction with all other architectural and design consultant informations.

Site dimensions are to be confirmed on site by contractor or joiner prior to construction.

Do not scale from this drawing.

| REV: | DATE: | DESCRIPTION: |
|------|-------|--------------|
| | | |
| | | |
| | | |

| | | |
|---|---------------------|-----------------|
| PROJECT: CAMDEN MARKET Chalk Farm Gate | | |
| TITLE: Location Plan | | |
| DATE: 30/01/2020 | SCALE: 1:1250@A3 | DRAWN BY: SM |
| PROJECT NO: - | DRAWING NO: 001 | |

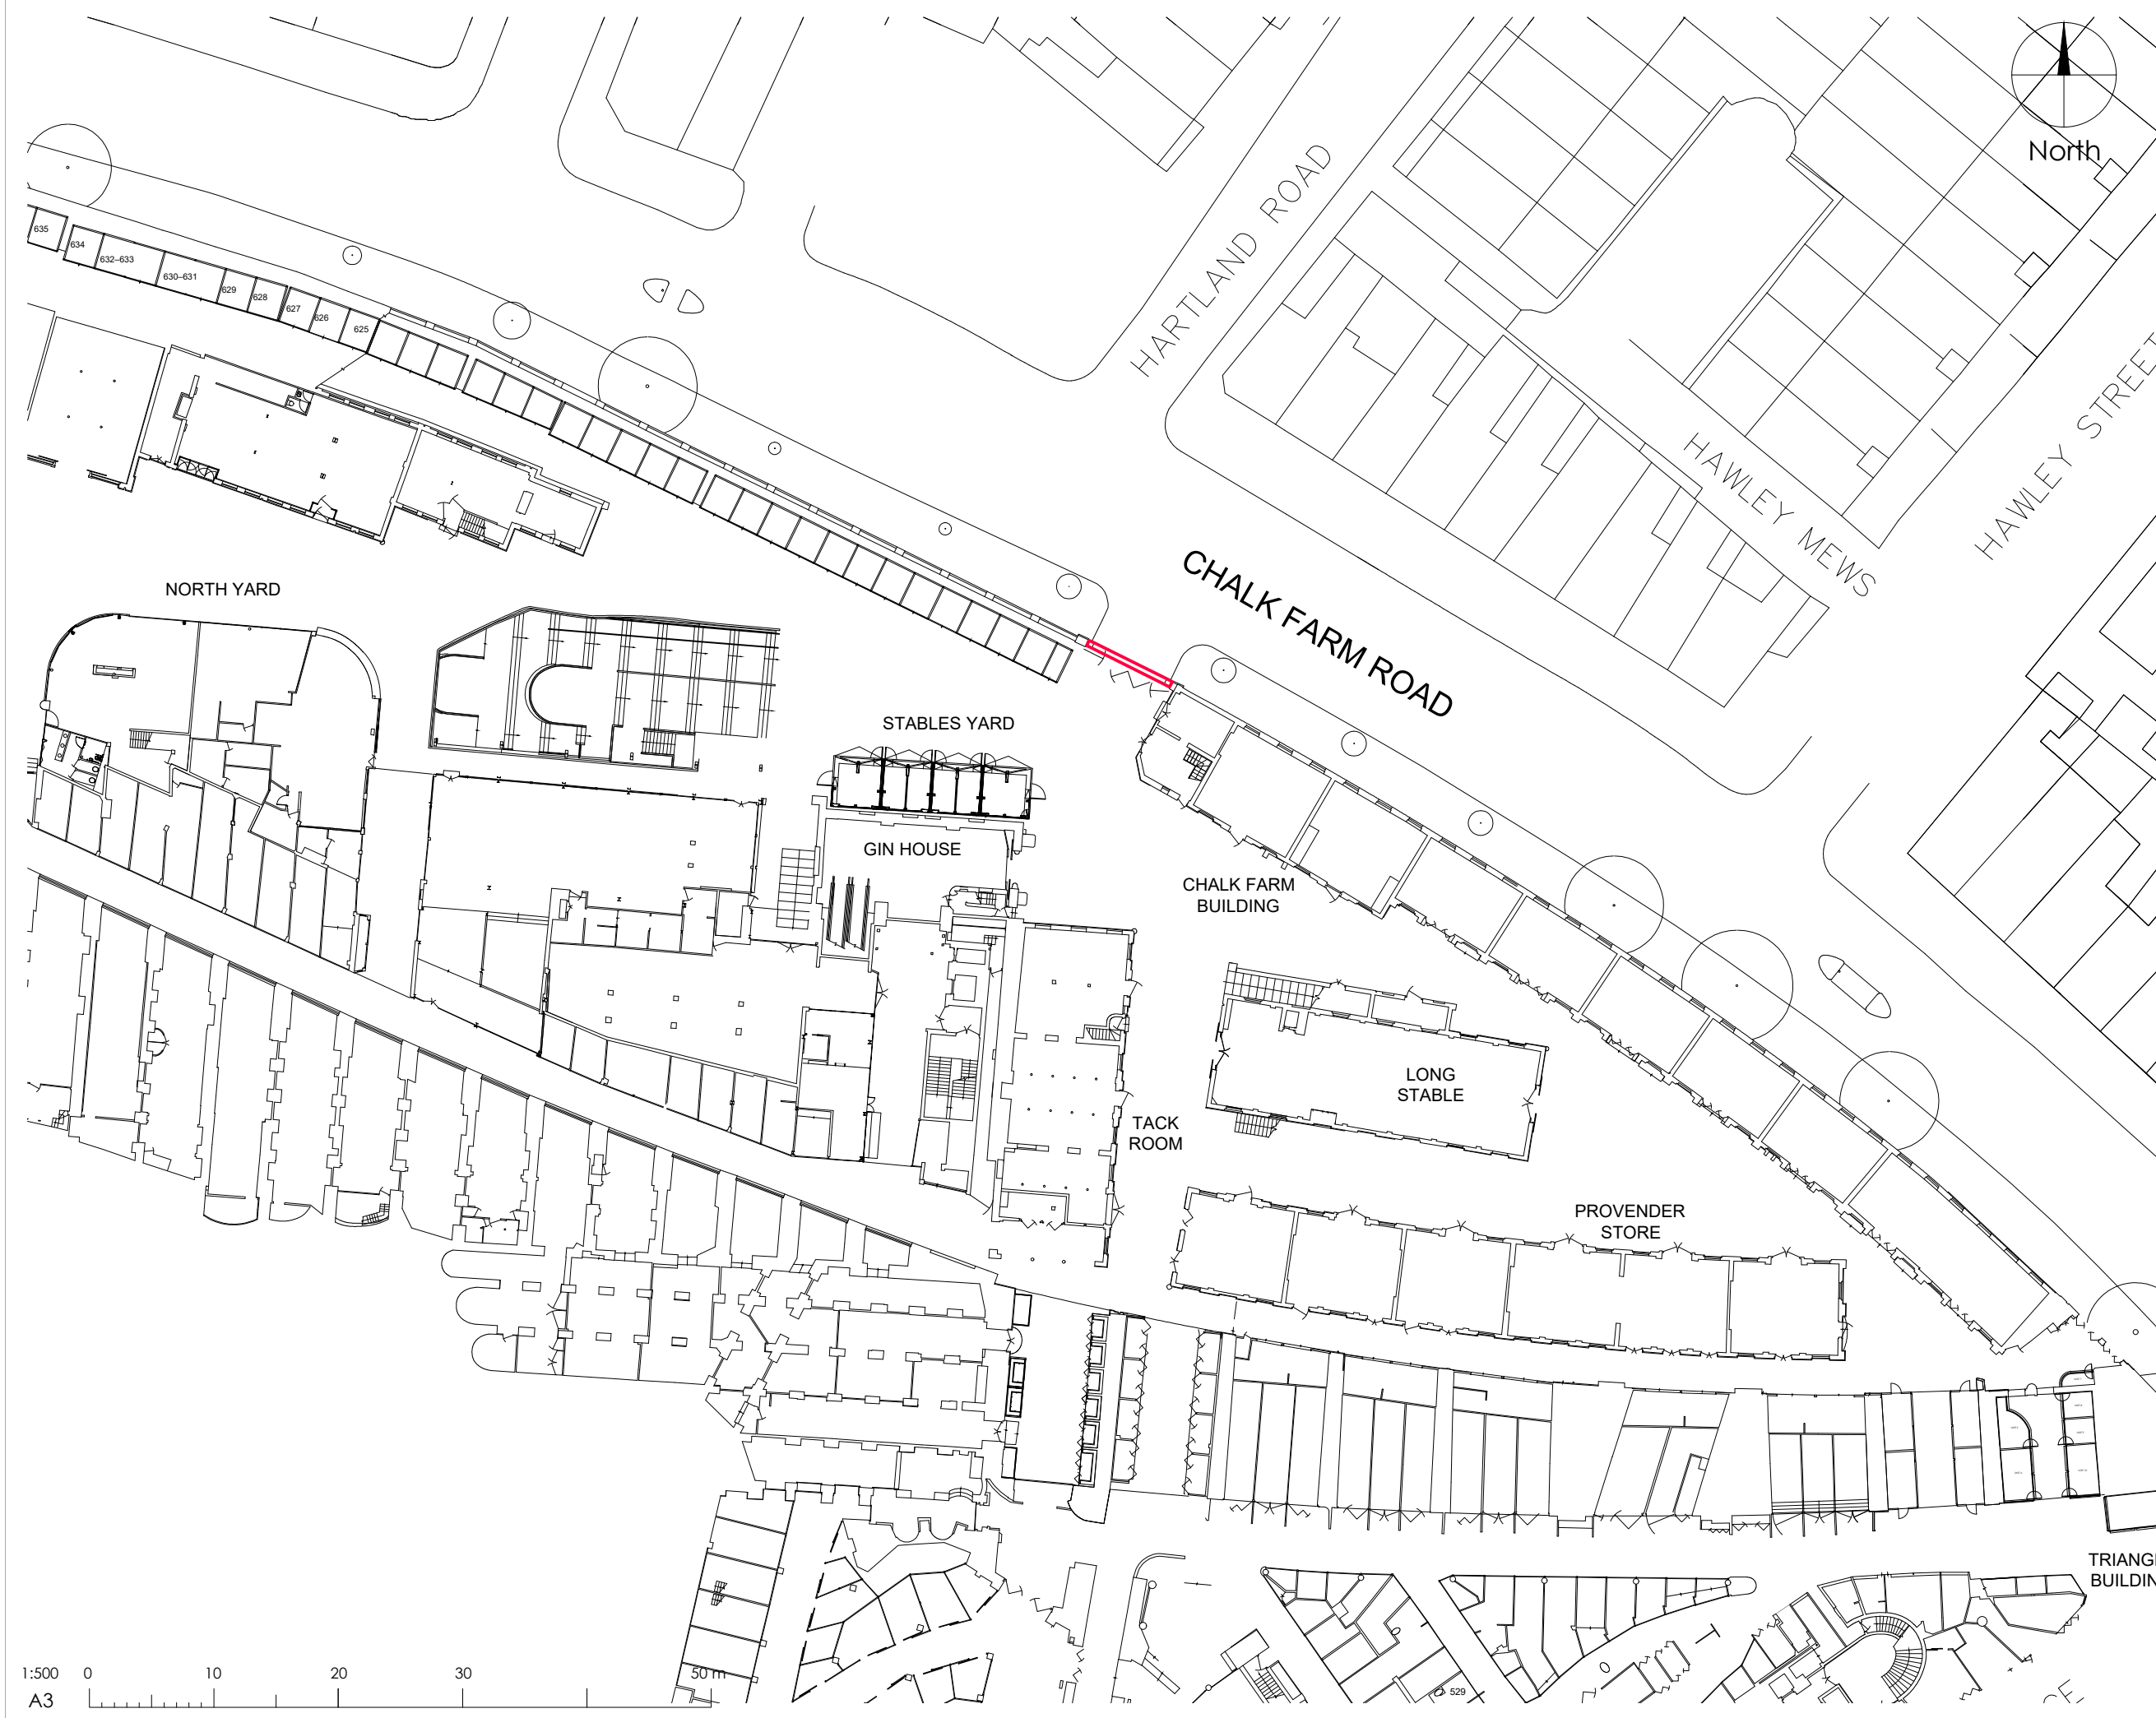

LABTECH

NOTES:


Drawings to be read in conjunction with all other architectural and design consultant informations.

Site dimensions are to be confirmed on site by contractor or joiner prior to construction.

Do not scale from this drawing.

| REV: | DATE: | DESCRIPTION: |
|------|-------|--------------|
| | | |
| | | |
| | | |

| | | |
|---|--------------------|-----------------|
| PROJECT: CAMDEN MARKET Chalk Farm Gate | | |
| TITLE: Block Plan | | |
| DATE: 30/01/2020 | SCALE: 1:500@A3 | DRAWN BY: SM |
| PROJECT NO: - | DRAWING NO: 002 | |

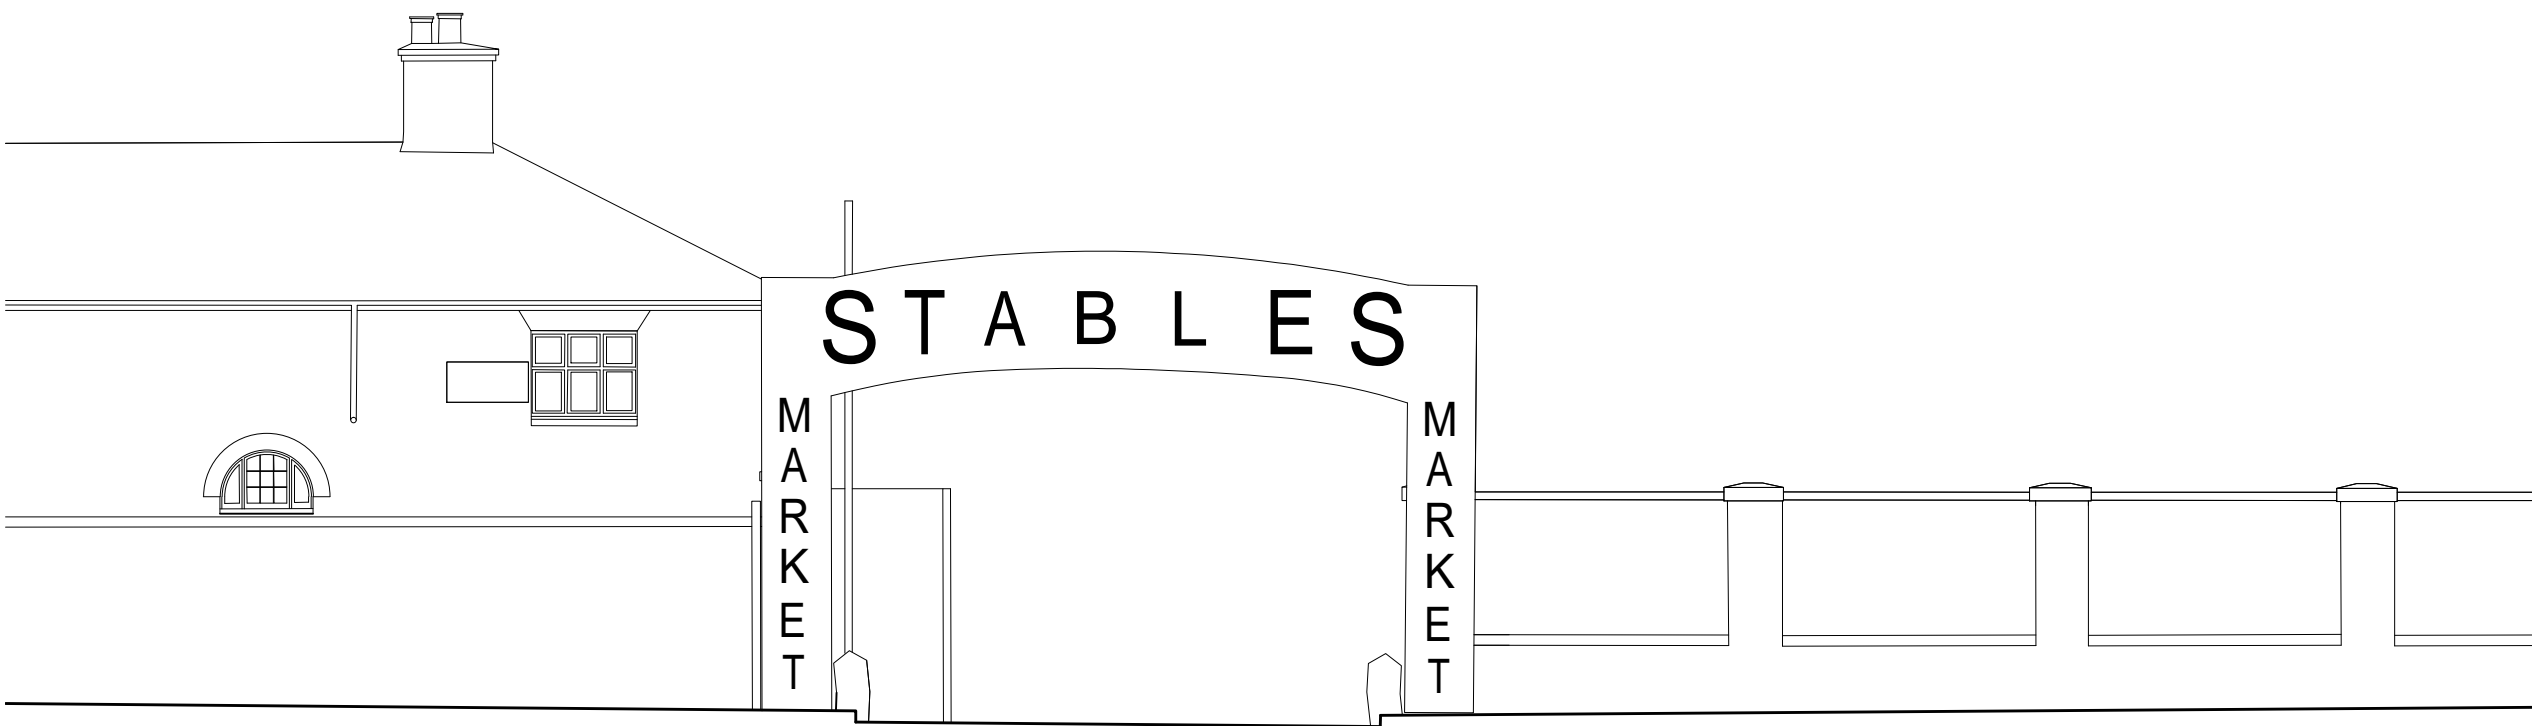

LABTECH

NOTES:

Drawings to be read in conjunction with all other architectural and design consultant informations.

Site dimensions are to be confirmed on site by contractor or joiner prior to construction.


Do not scale from this drawing.

| REV: | DATE: | DESCRIPTION: |
|------|-------|--------------|
| | | |
| | | |
| | | |
| | | |

PROJECT: CAMDEN MARKET
Chalk Farm Gate

TITLE: Existing north elevation

| | | |
|---------------------|--------------------|-----------------|
| DATE: 30/01/2020 | SCALE: 1:100@A3 | DRAWN BY: SM |
| PROJECT NO: - | DRAWING NO: 003 | |

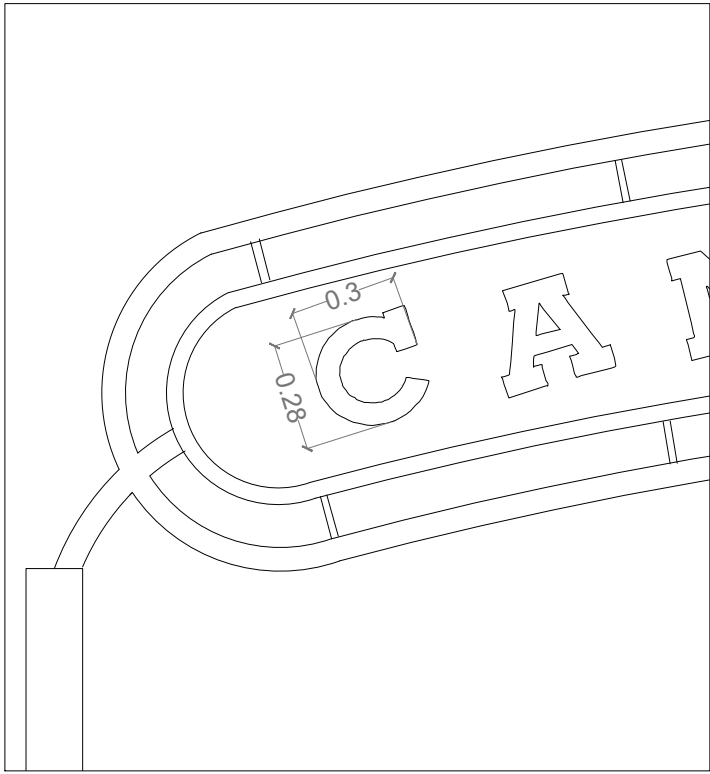



Signage details

Height from the ground to the base of the advertisement: 4.6 m

Dimensions of the proposed advertisement: 6.7 m x 0.6 m x 0.1 m

Maximum height of letters: 0.28 m

Colours and materials: metal double sided signage with black letters on white background

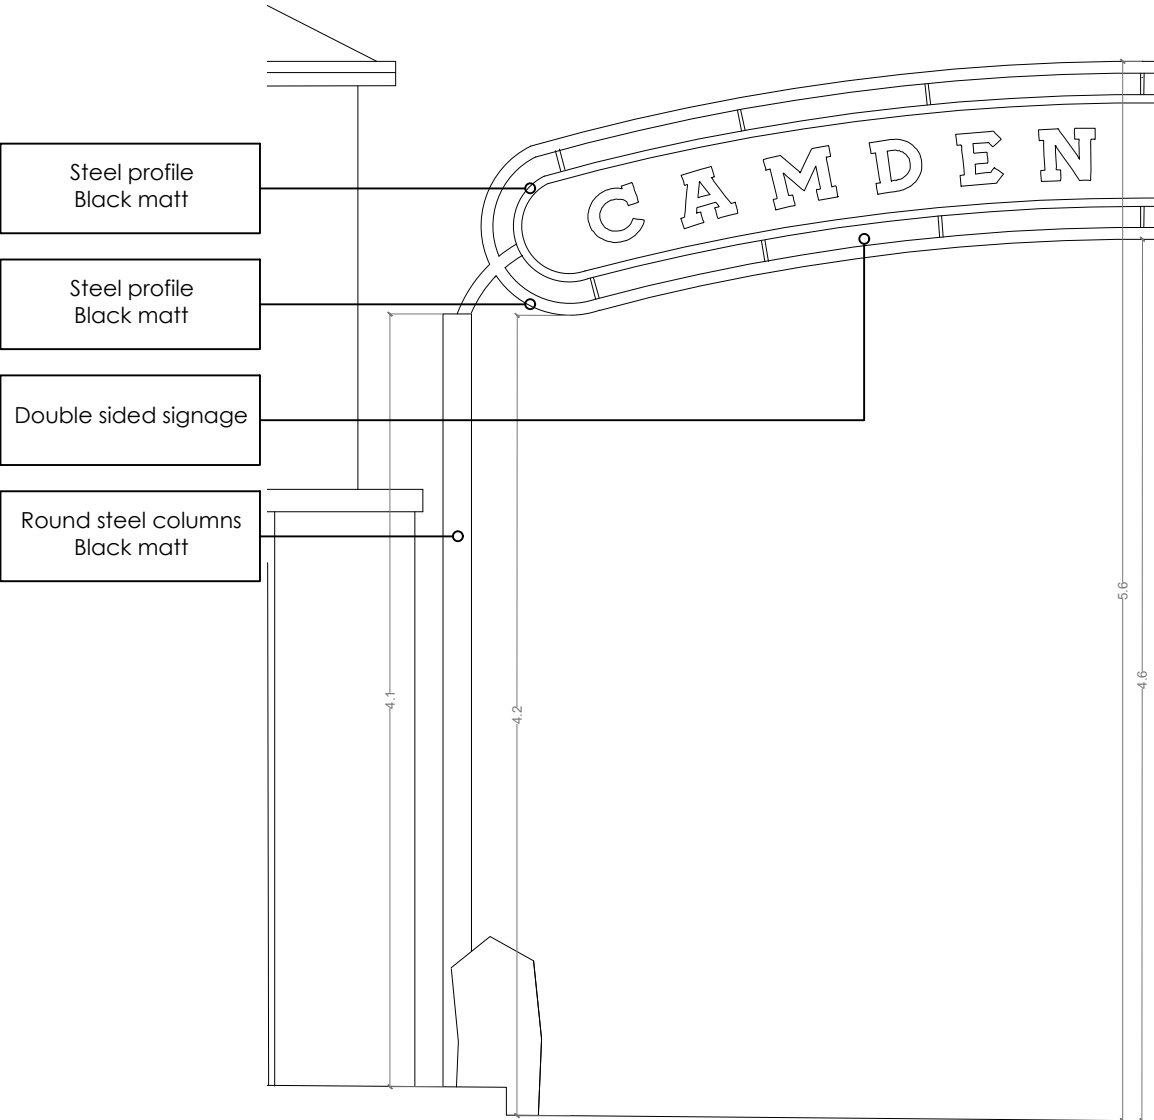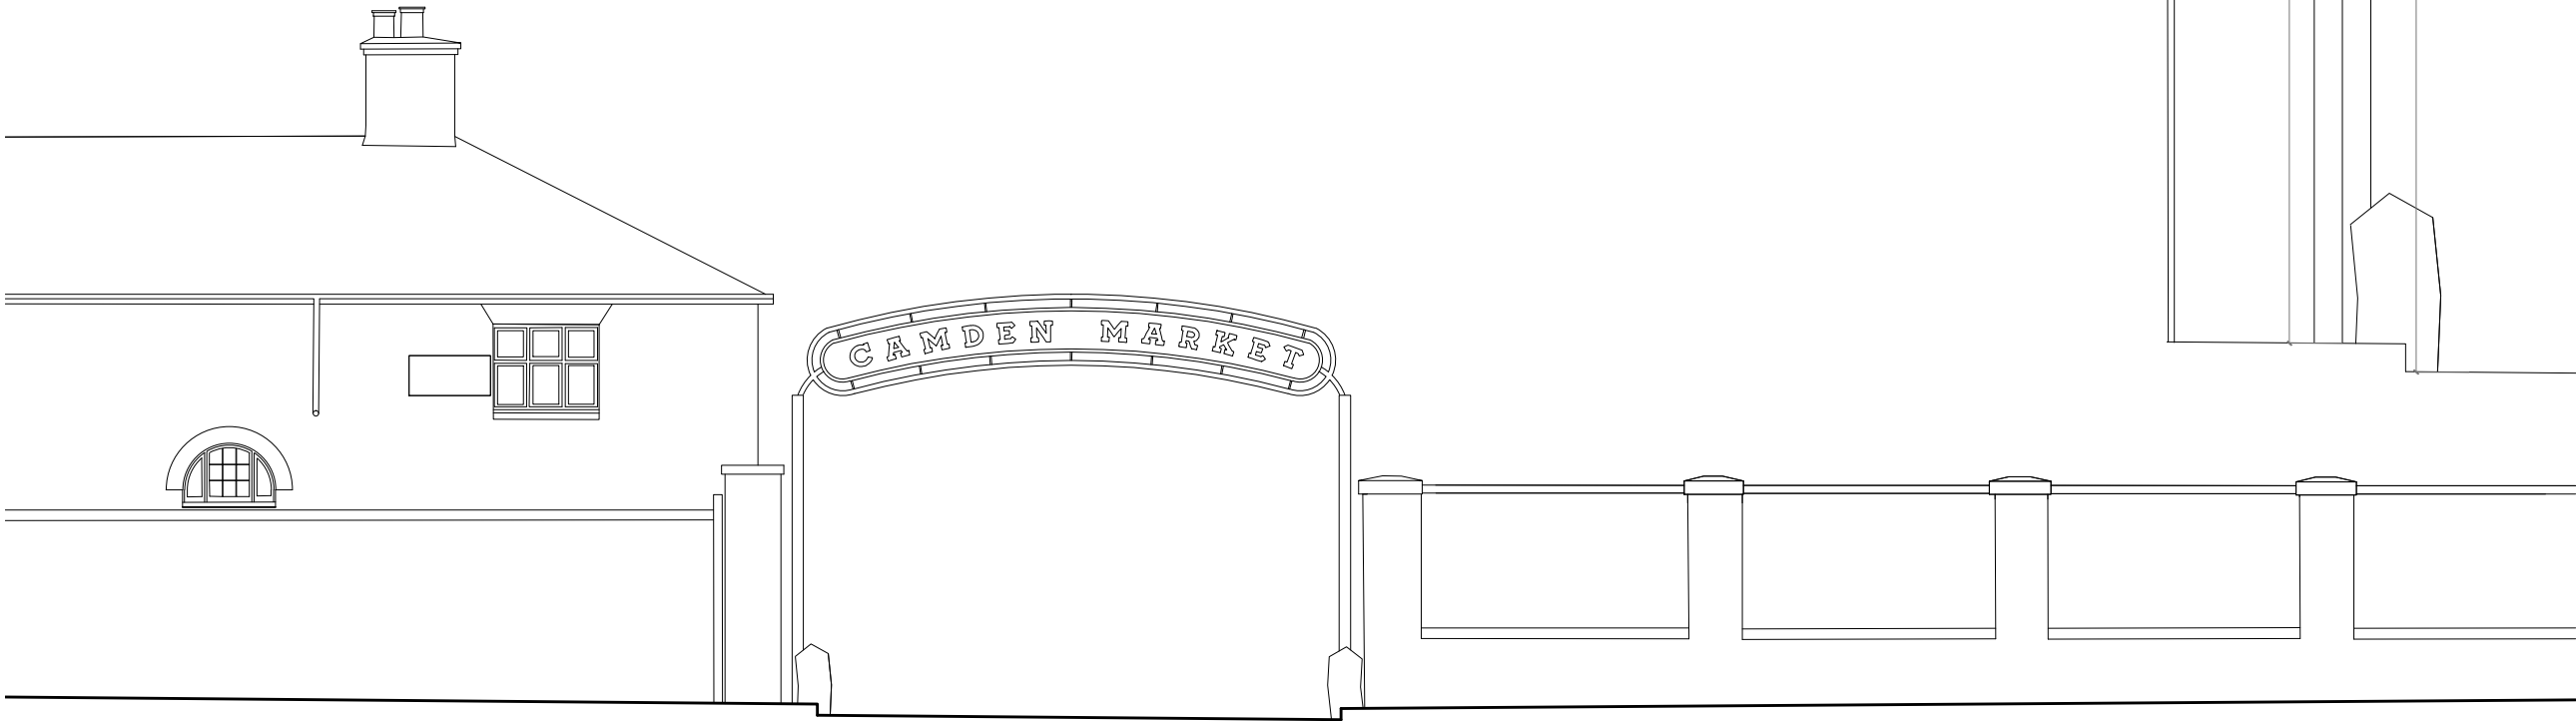

detail 1:40

LABTECH

NOTES:

Drawings to be read in conjunction with all other architectural and design consultant informations.

Site dimensions are to be confirmed on site by contractor or joiner prior to construction.

Do not scale from this drawing.

| REV: | DATE: | DESCRIPTION: |
|------|-------|--------------|
| | | |
| | | |
| | | |
| | | |

PROJECT: CAMDEN MARKET
Chalk Farm Gate

TITLE: Proposed north elevation

| | | |
|---------------------|--------------------|-----------------|
| DATE: 30/01/2020 | SCALE: 1:100@A3 | DRAWN BY: SM |
| PROJECT NO: - | DRAWING NO: 004 | |