

LABTECH

NOTES:


Drawings to be read in conjunction with all other architectural and design consultant informations.
 Site dimensions are to be confirmed on site by contractor or joiner prior to construction.
 Do not scale from this drawing.


REV:	DATE:	DESCRIPTION:

PROJECT: CAMDEN MARKET
 Camden Lock Place

TITLE: Location Plan

DATE: 27/04/2020	SCALE: 1:1250@A3	DRAWN BY: SM
PROJECT NO: -	DRAWING NO: 001	

 

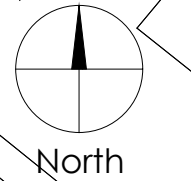

LABTECH

NOTES:

Drawings to be read in conjunction with all other architectural and design consultant informations.
 Site dimensions are to be confirmed on site by contractor or joiner prior to construction.
 Do not scale from this drawing.


REV:	DATE:	DESCRIPTION:

PROJECT: CAMDEN MARKET
Camden Lock Place

TITLE: Block Plan

DATE: 27/04/2020	SCALE: 1:500@A3	DRAWN BY: SM
PROJECT NO: -	DRAWING NO: 002	



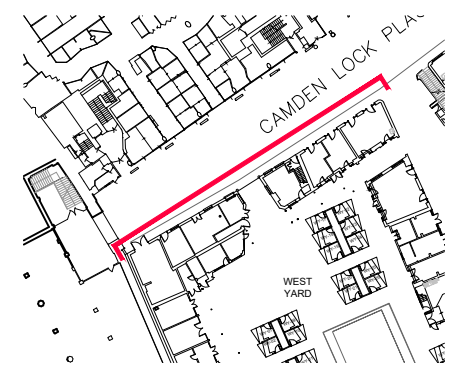

Existing bricks

Render
(as per pics below)

LABTECH

NOTES:

Drawings to be read in conjunction with all other architectural and design consultant informations.

Site dimensions are to be confirmed on site by contractor or joiner prior to construction.

Do not scale from this drawing.

REV:	DATE:	DESCRIPTION:

PROJECT: CAMDEN MARKET
Camden Lock Place

TITLE: Existing north elevation

DATE: 27/04/2020	SCALE: 1:100@A3	DRAWN BY: SM
PROJECT NO: -	DRAWING NO: 003	



Lights installed at regular intervals in between windows

LED Projector 24V 70W RGB
Colour: Black
Material: Aluminium/Glass
Dimensions: 450(W) - 343(L) - 95(D) mm



Existing bricks

Cable trays
(galvanised steel)



LABTECH

NOTES:

Drawings to be read in conjunction with all other architectural and design consultant informations.

Site dimensions are to be confirmed on site by contractor or joiner prior to construction.

Do not scale from this drawing.

REV:	DATE:	DESCRIPTION:

PROJECT: CAMDEN MARKET
Camden Lock Place

TITLE: Proposed north elevation

DATE: 27/04/2020	SCALE: 1:100@A3	DRAWN BY: SM
PROJECT NO: -	DRAWING NO: 004	

