


SITE PLAN

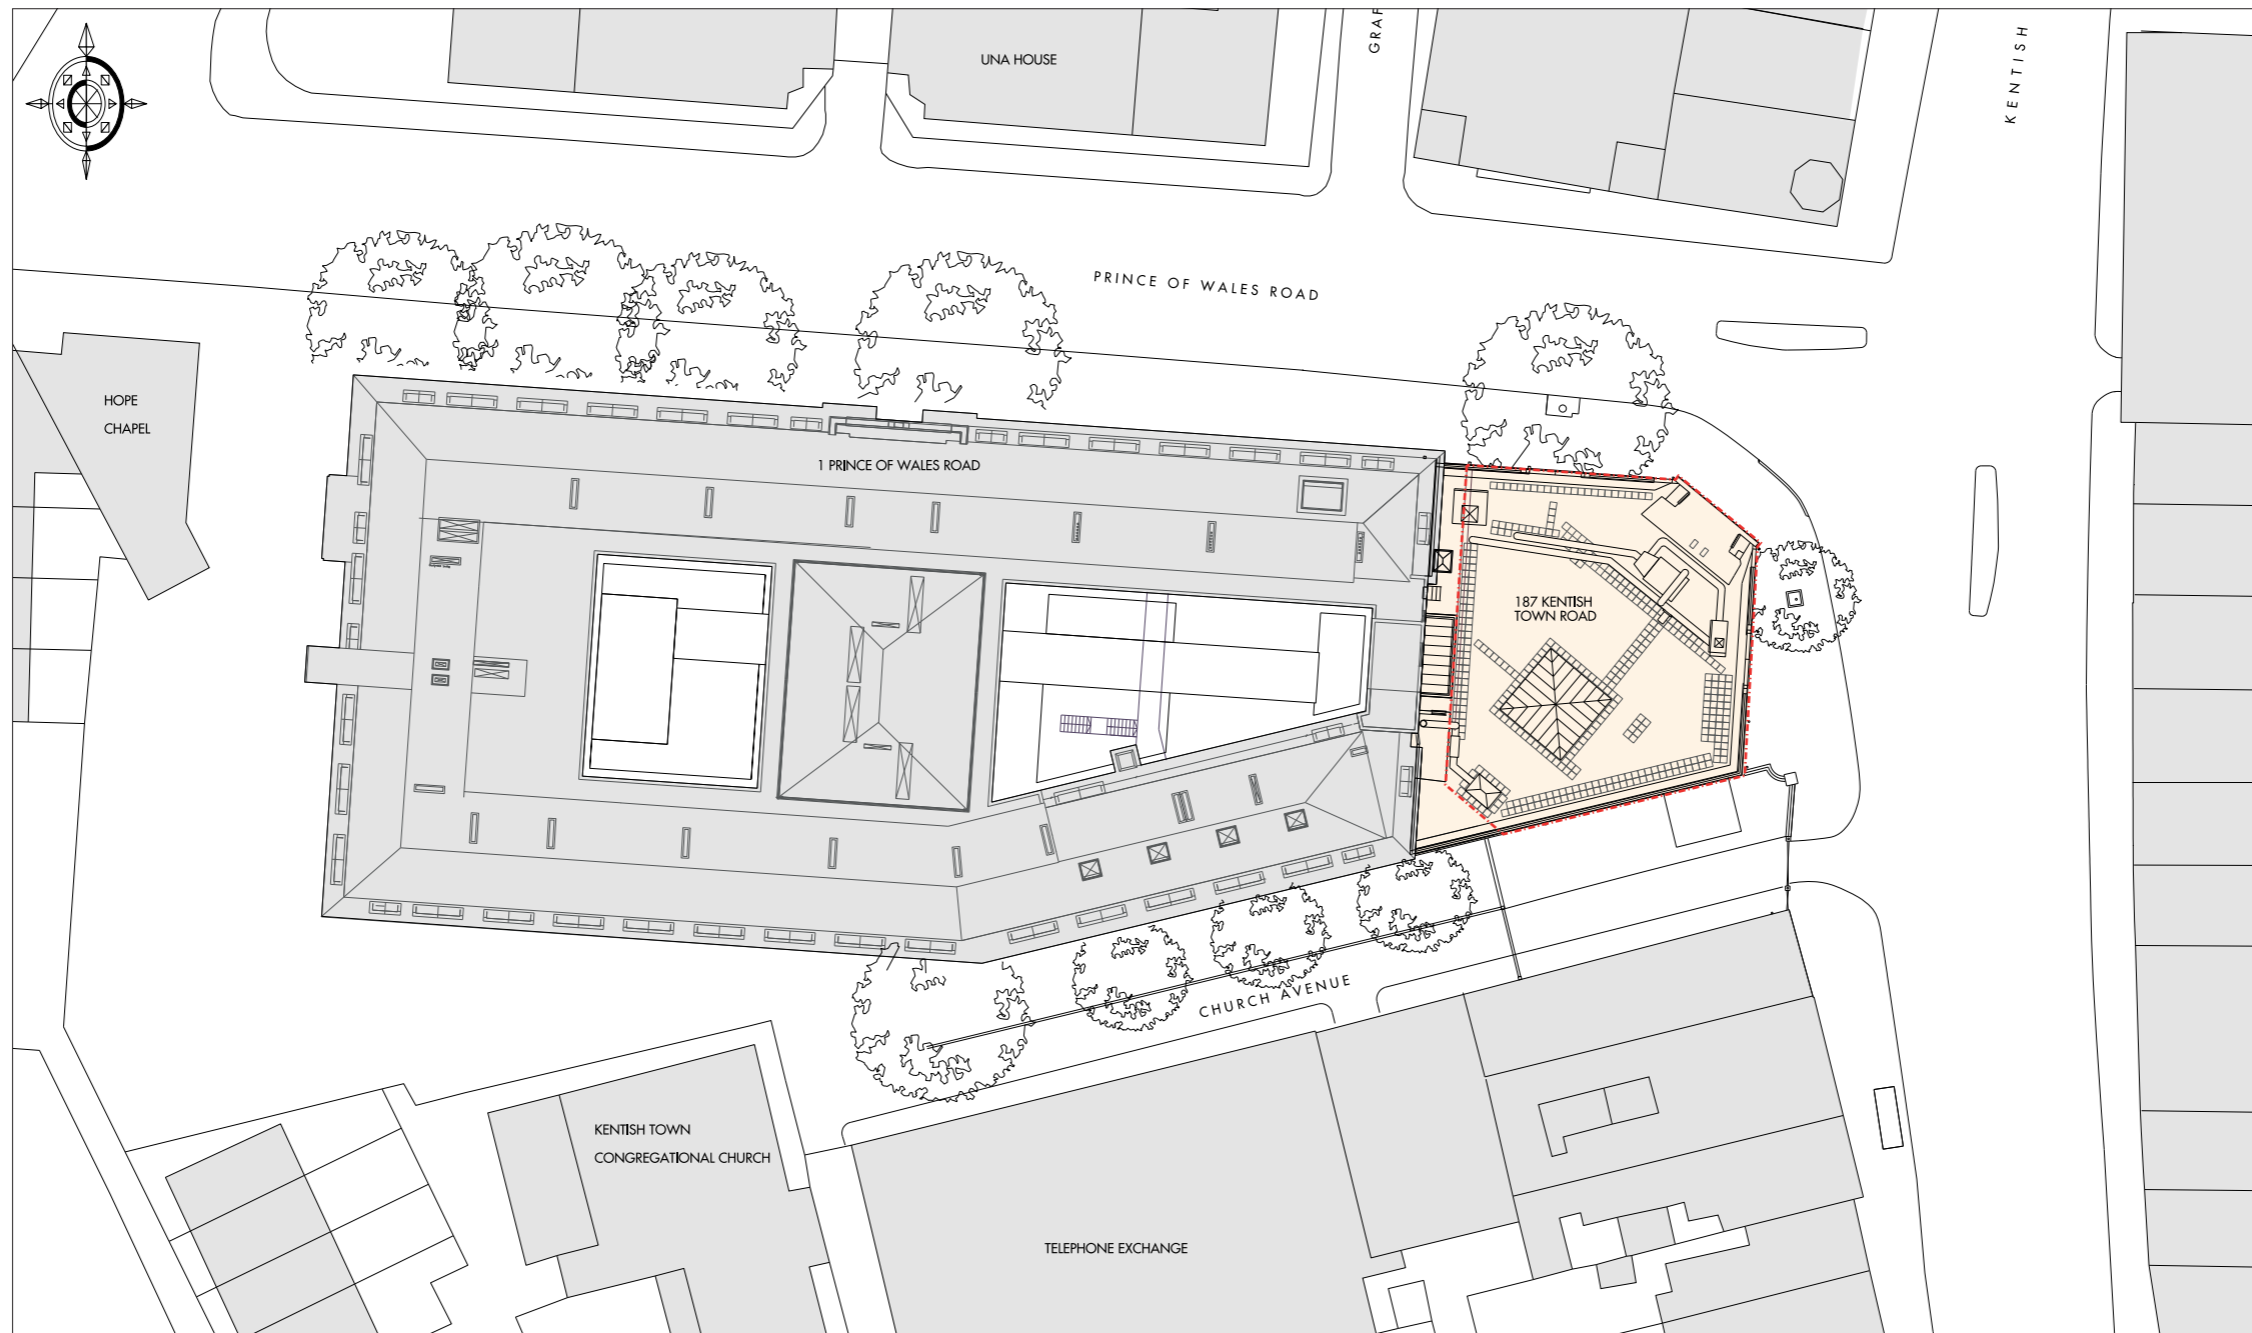

Scale 1:500@A3

— Site Boundary

JOB No/ Desc.: 187 Kentish Town Road, London NW1 8PD		
Drawing Desc.: Site Plan	Date : 28/04/2020	Drawing No.: 3846-001
	Scale: 1/500@A3	