



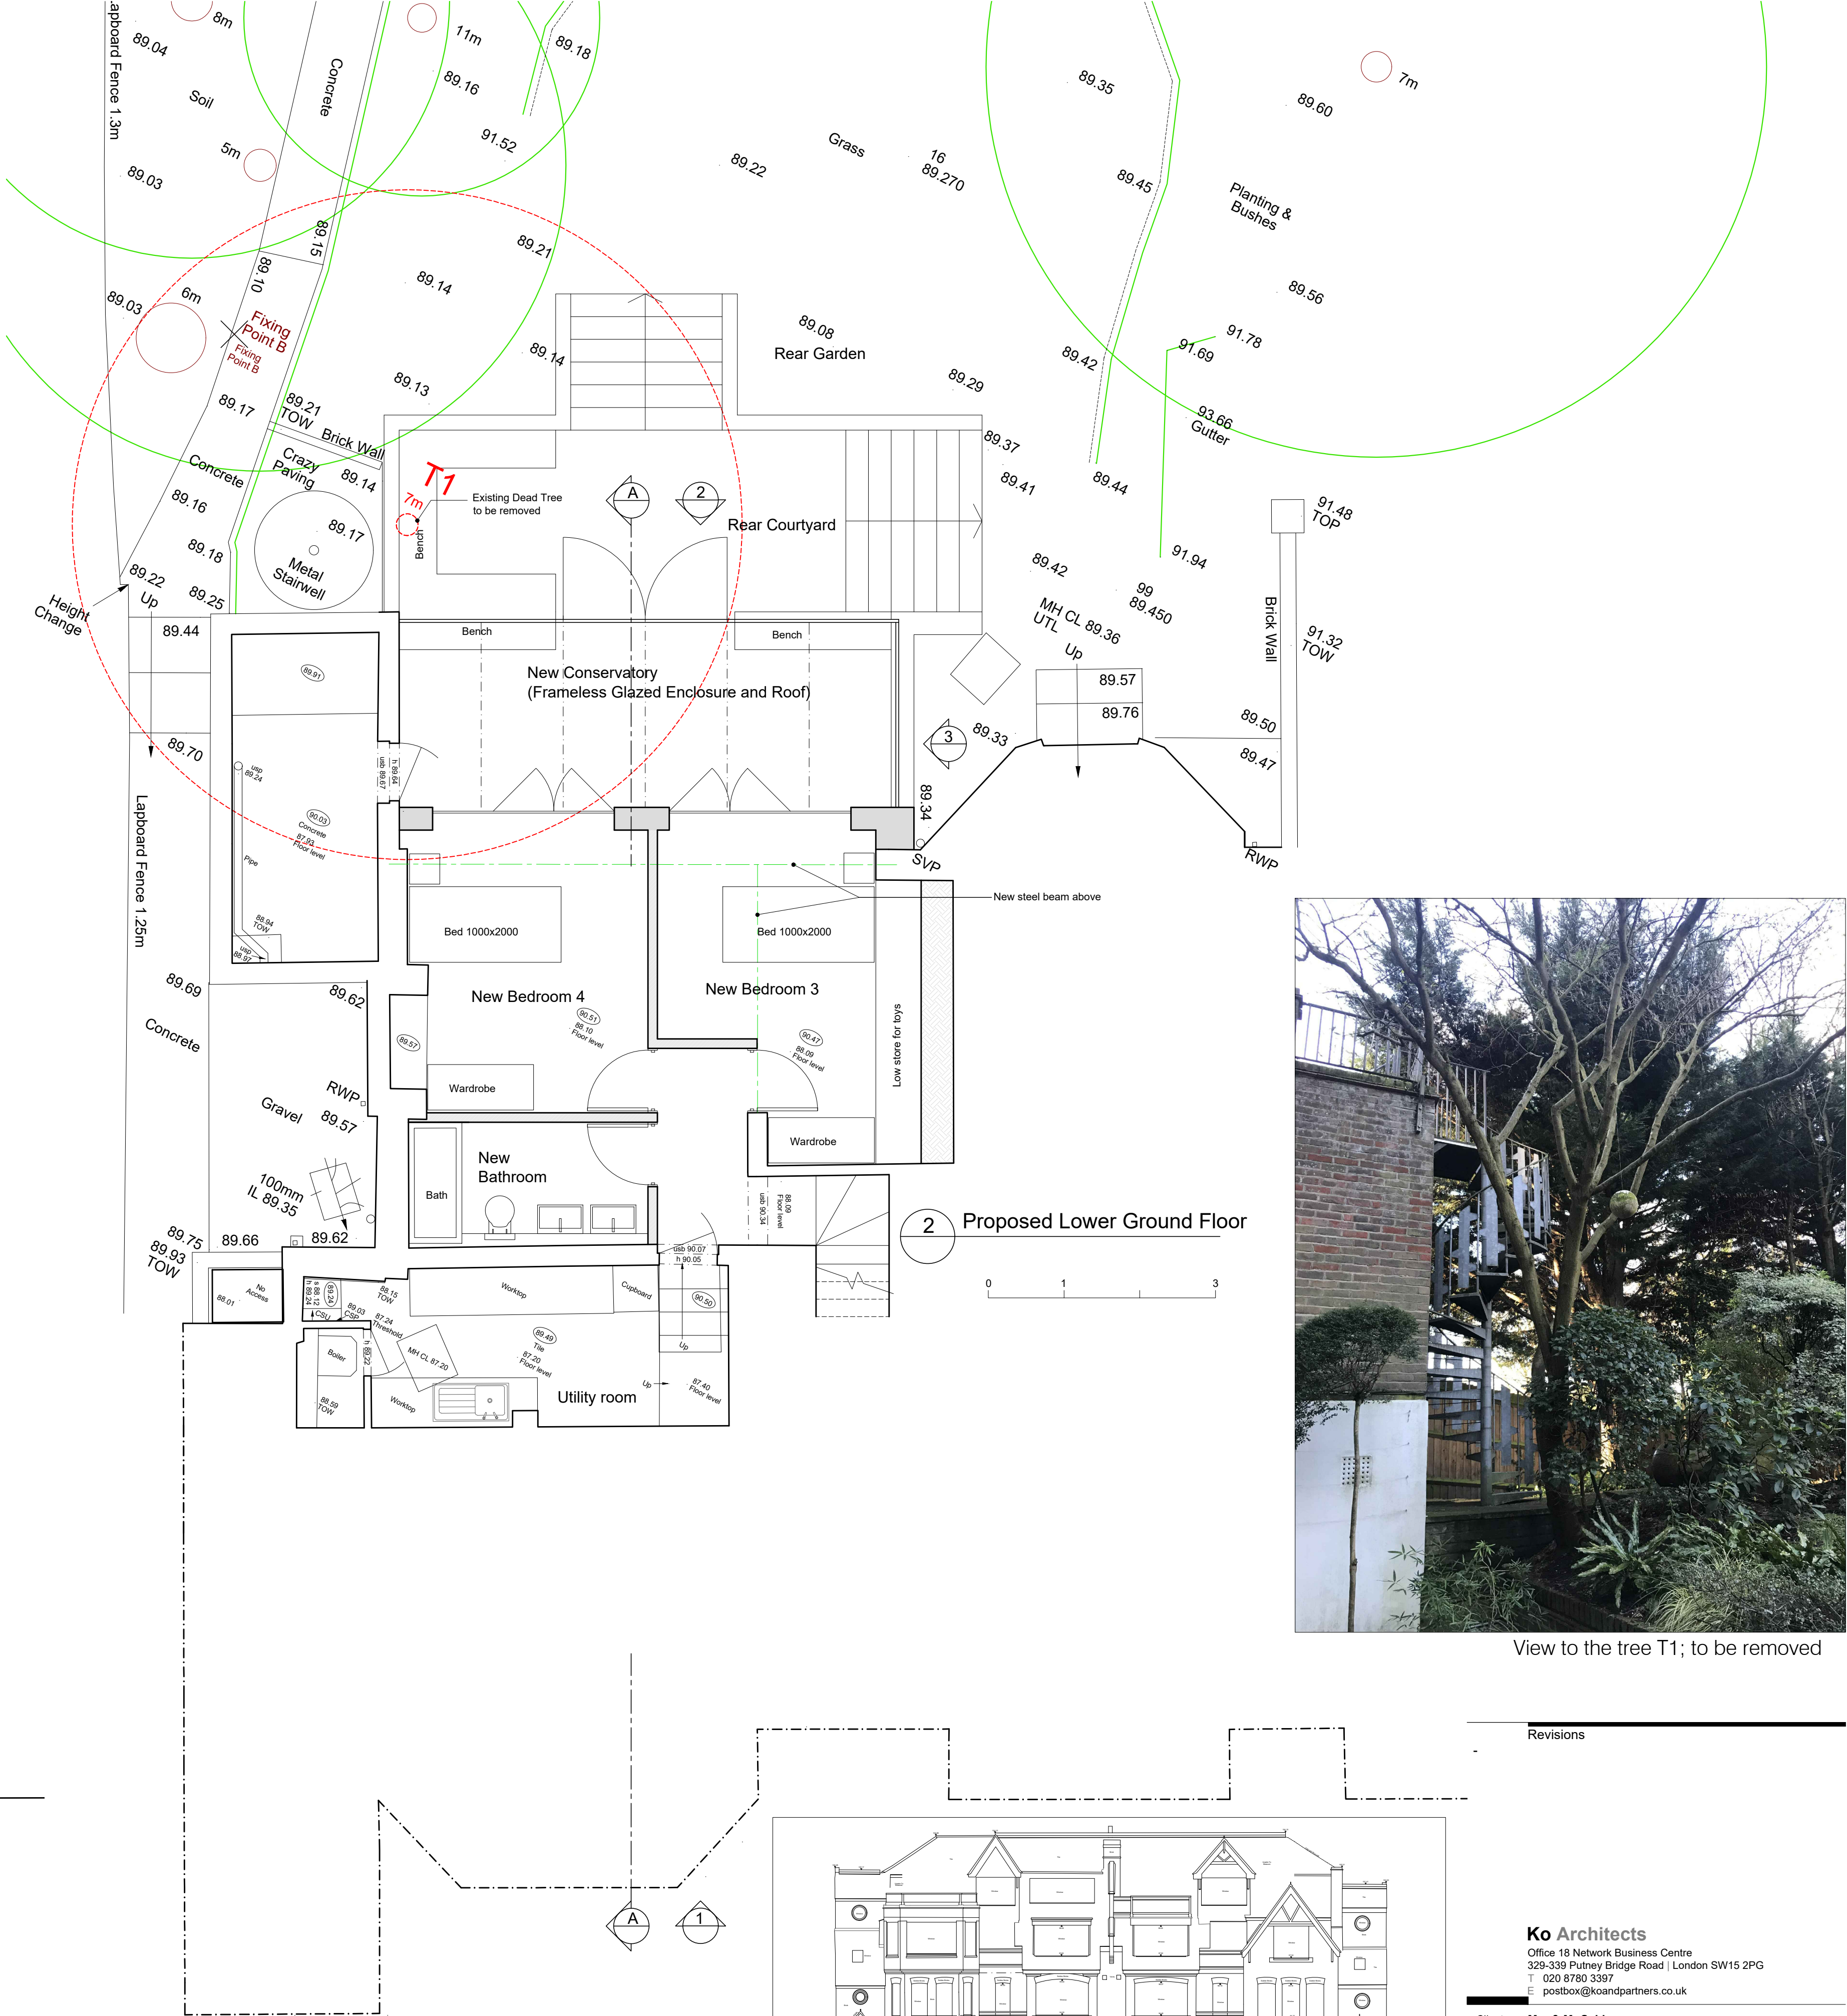


Example of the Frameless Conservatory

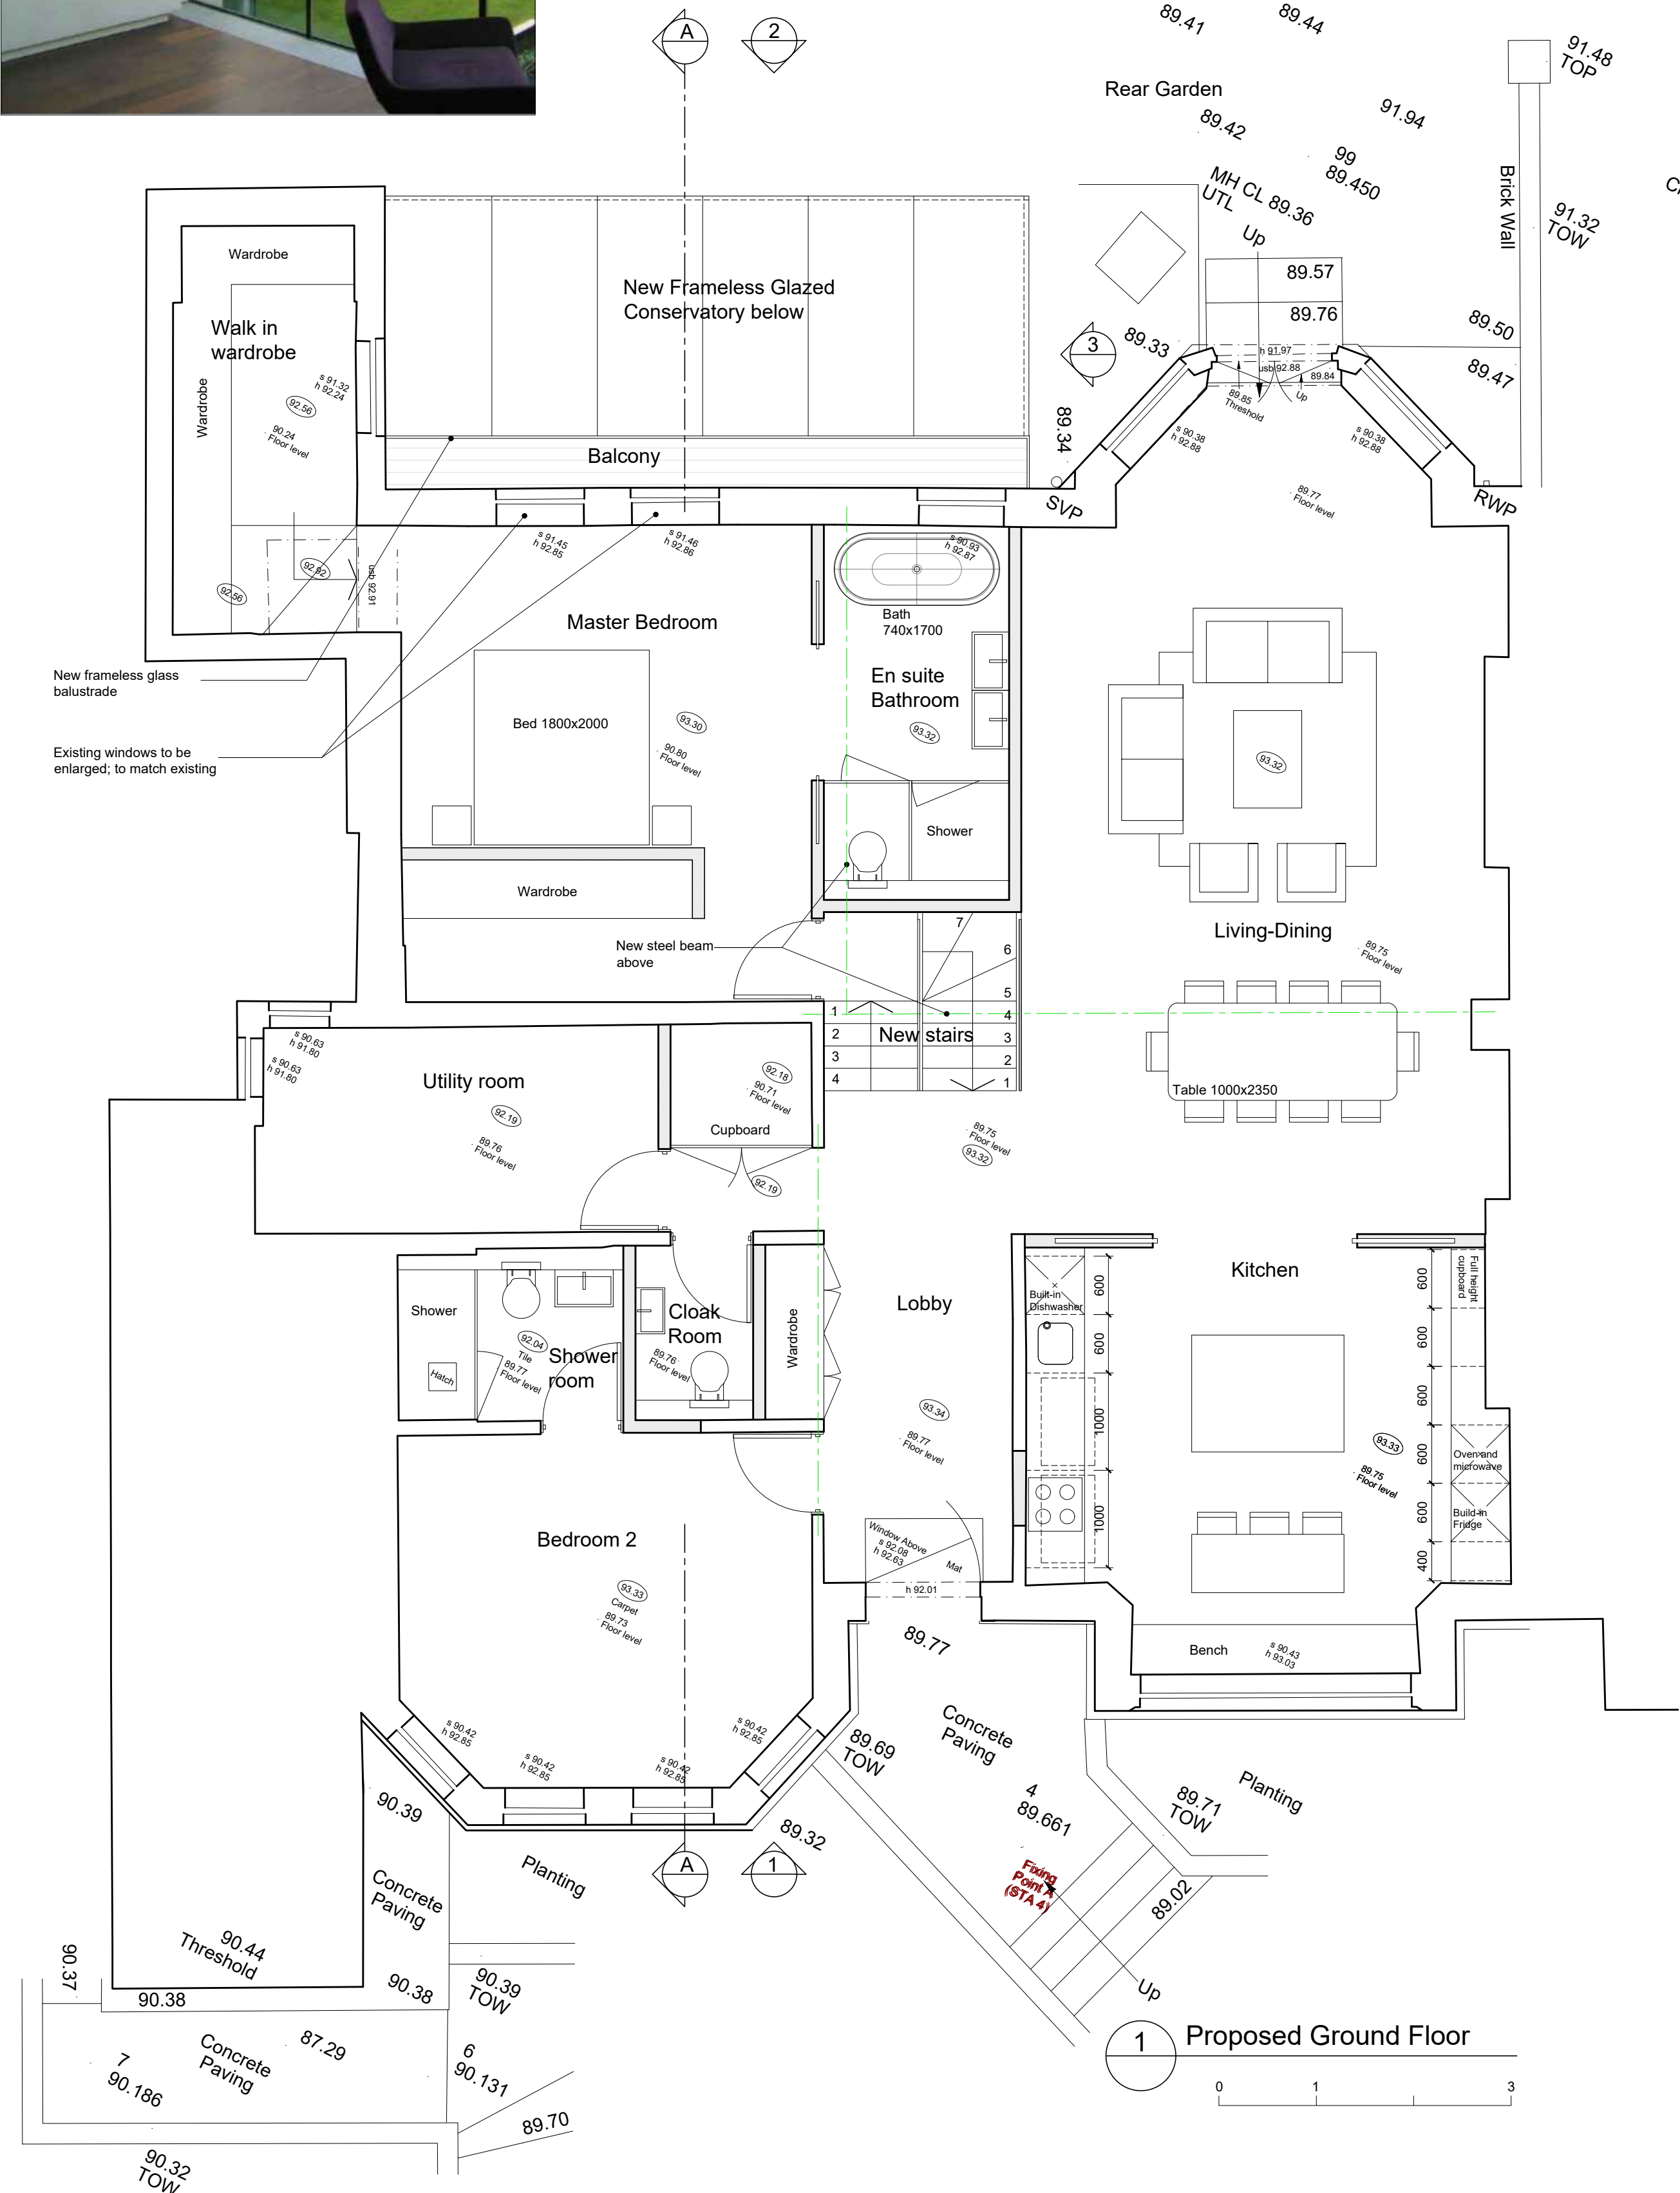


View to the tree T1; to be removed


Revisions	
Ko Architects Office 18 Network Business Centre 329-339 Putney Bridge Road London SW15 2PG T 020 8780 3397 E postbox@koandpartners.co.uk	
Client:	Mrs & Mr Sabban
Project:	Flat 1, 55-57 Netherhall Gardens, London, NW3 5RH
Dwg:	PROPOSED GROUND AND LOWER FLOOR PLANS
Dwg No:	499-A02
Date:	APR 2020
Scale:	1:50 @A1

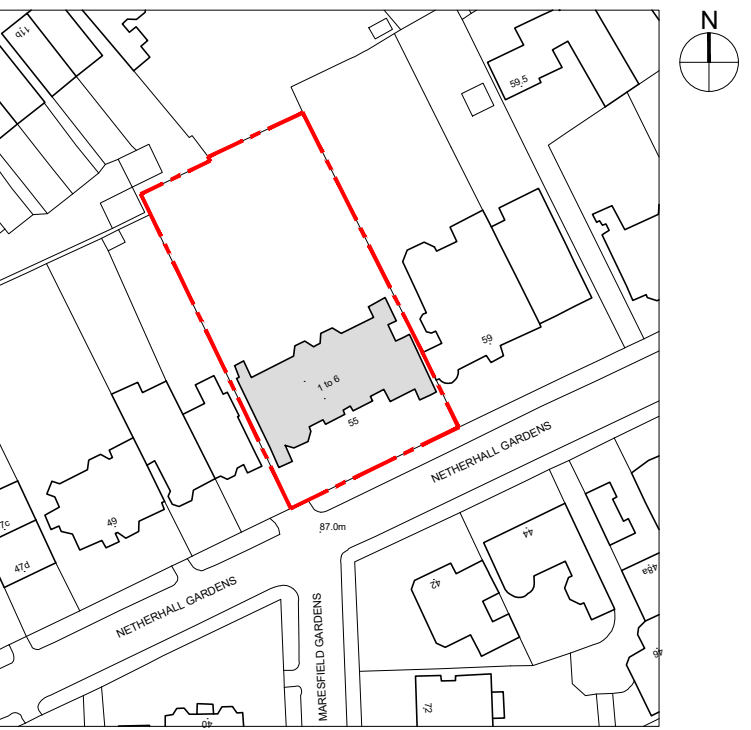


Location Plan
Scale 1:1250

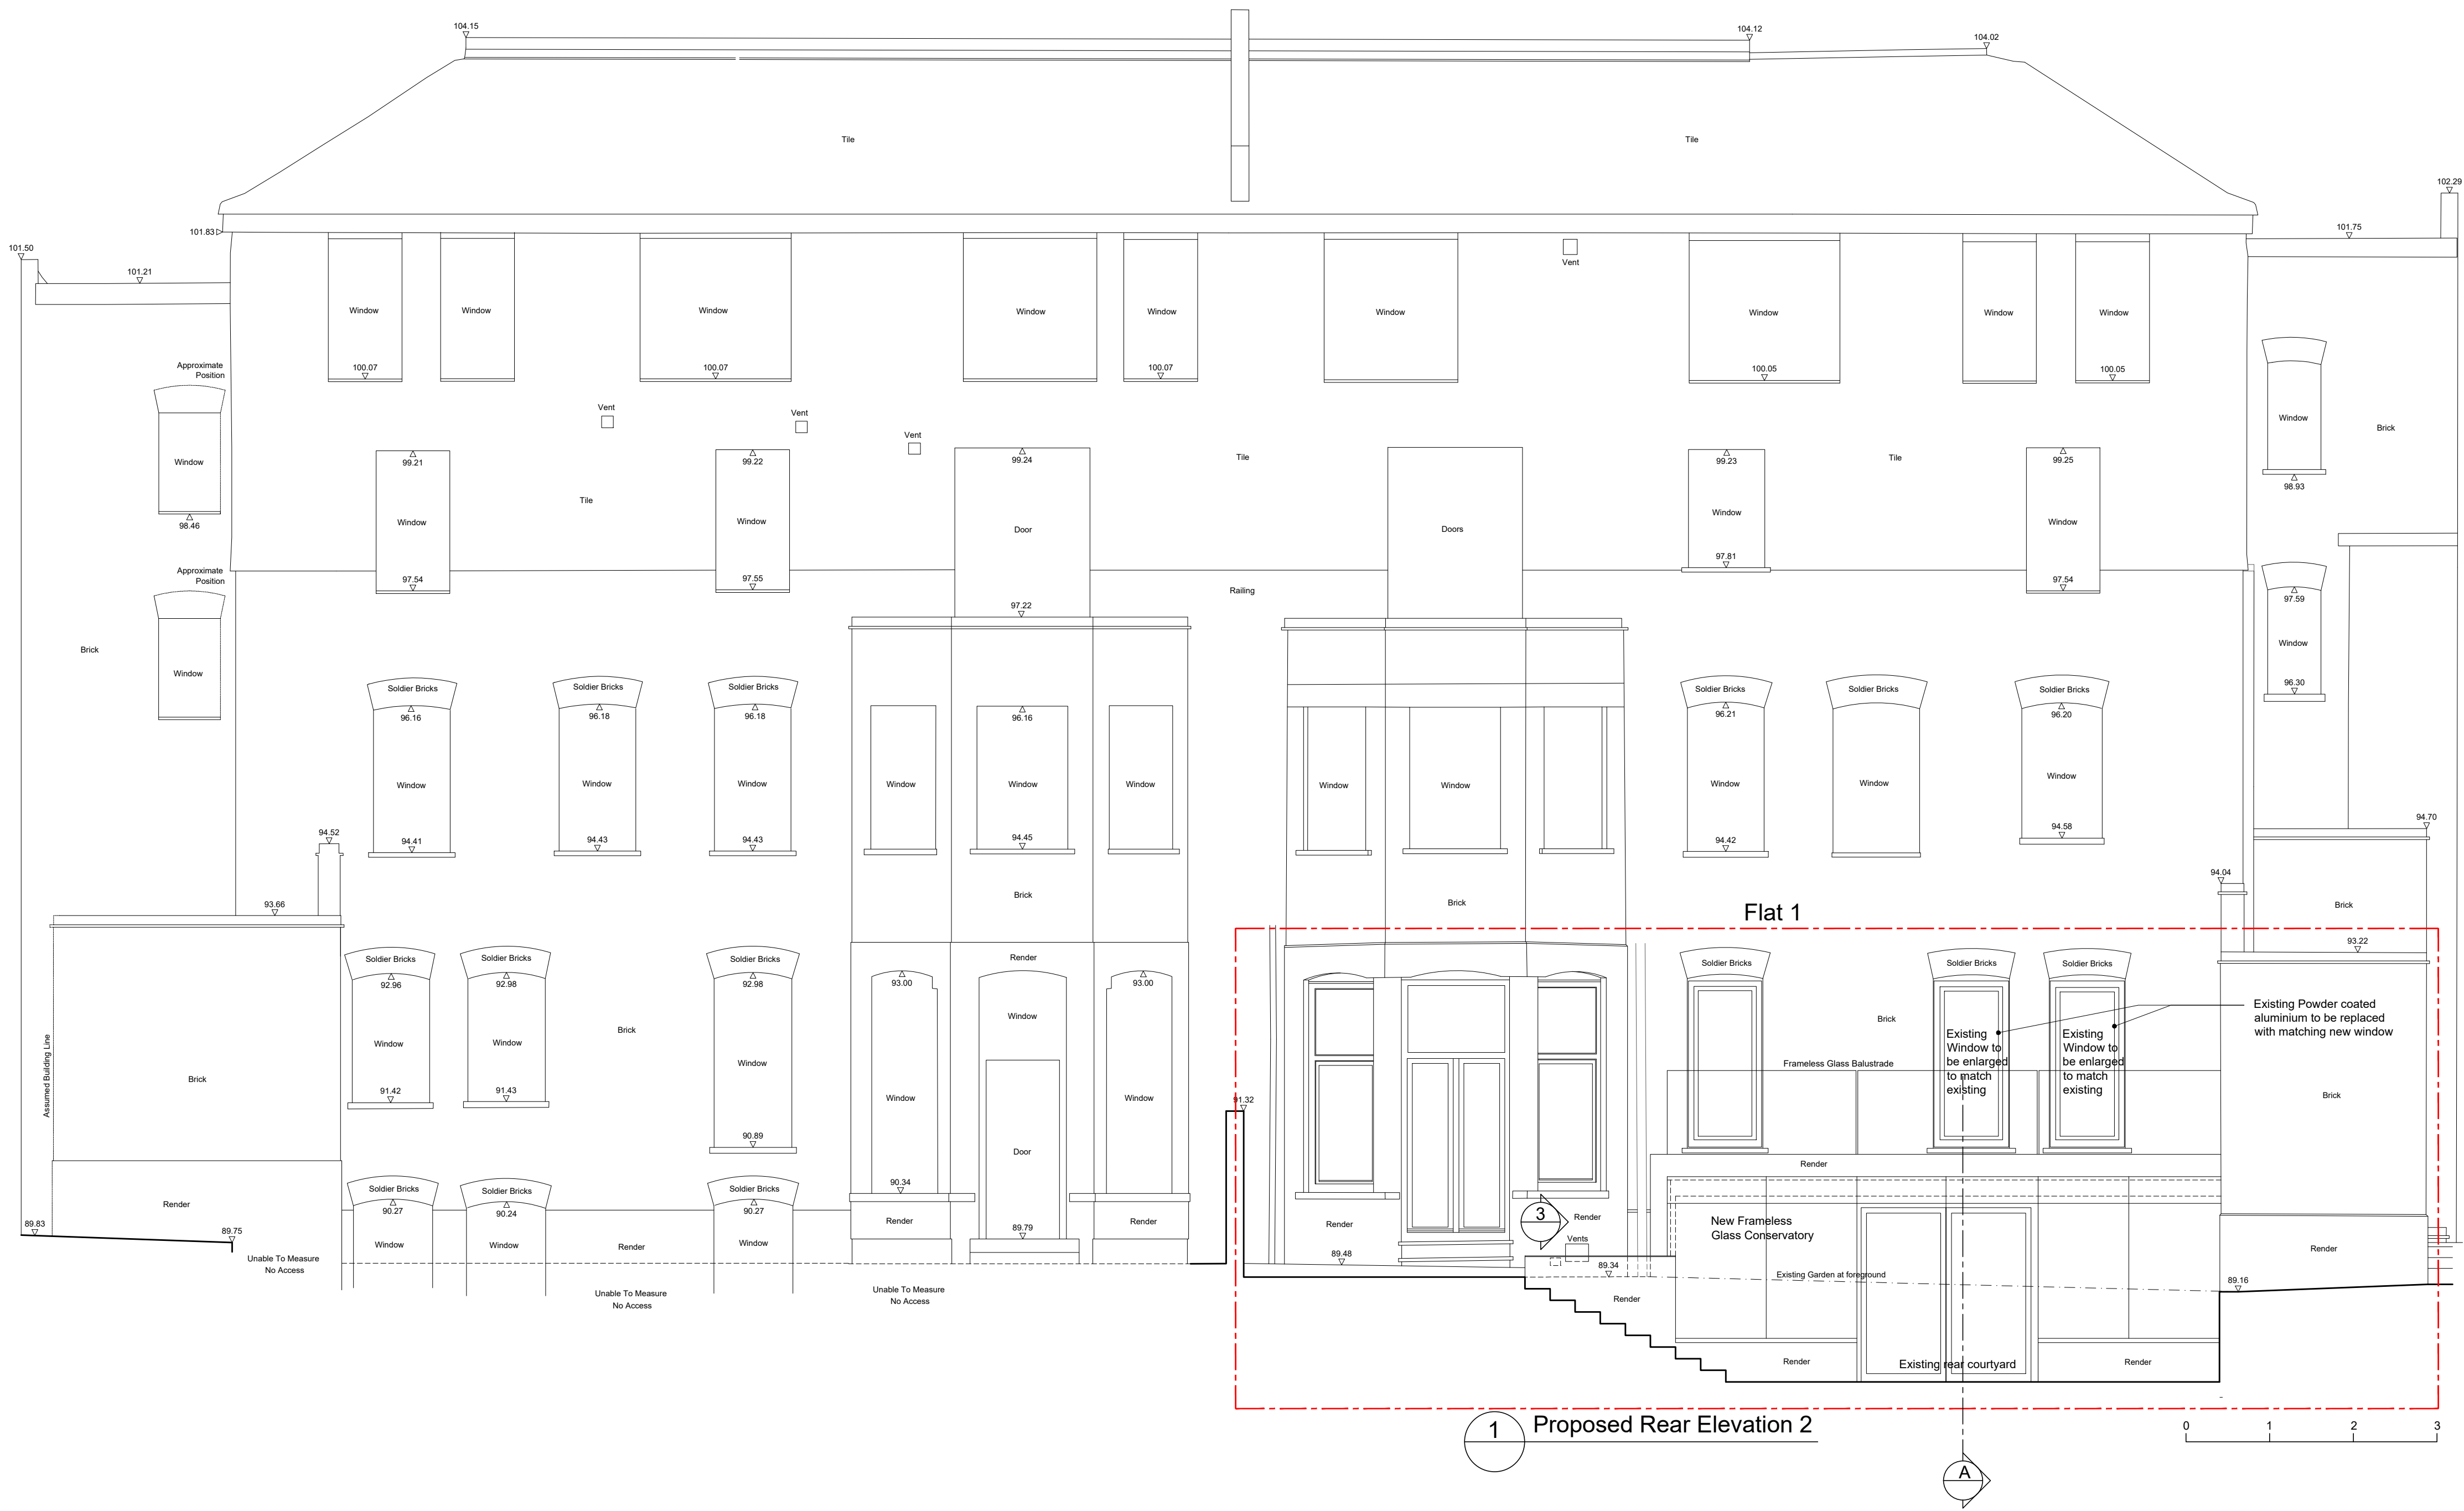



Revisions

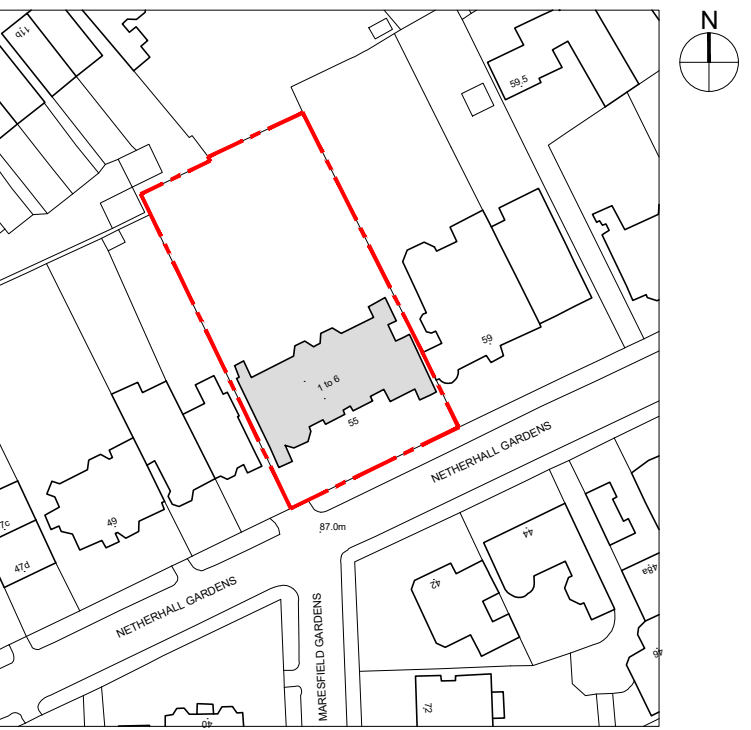

Location Plan
Scale 1:1250

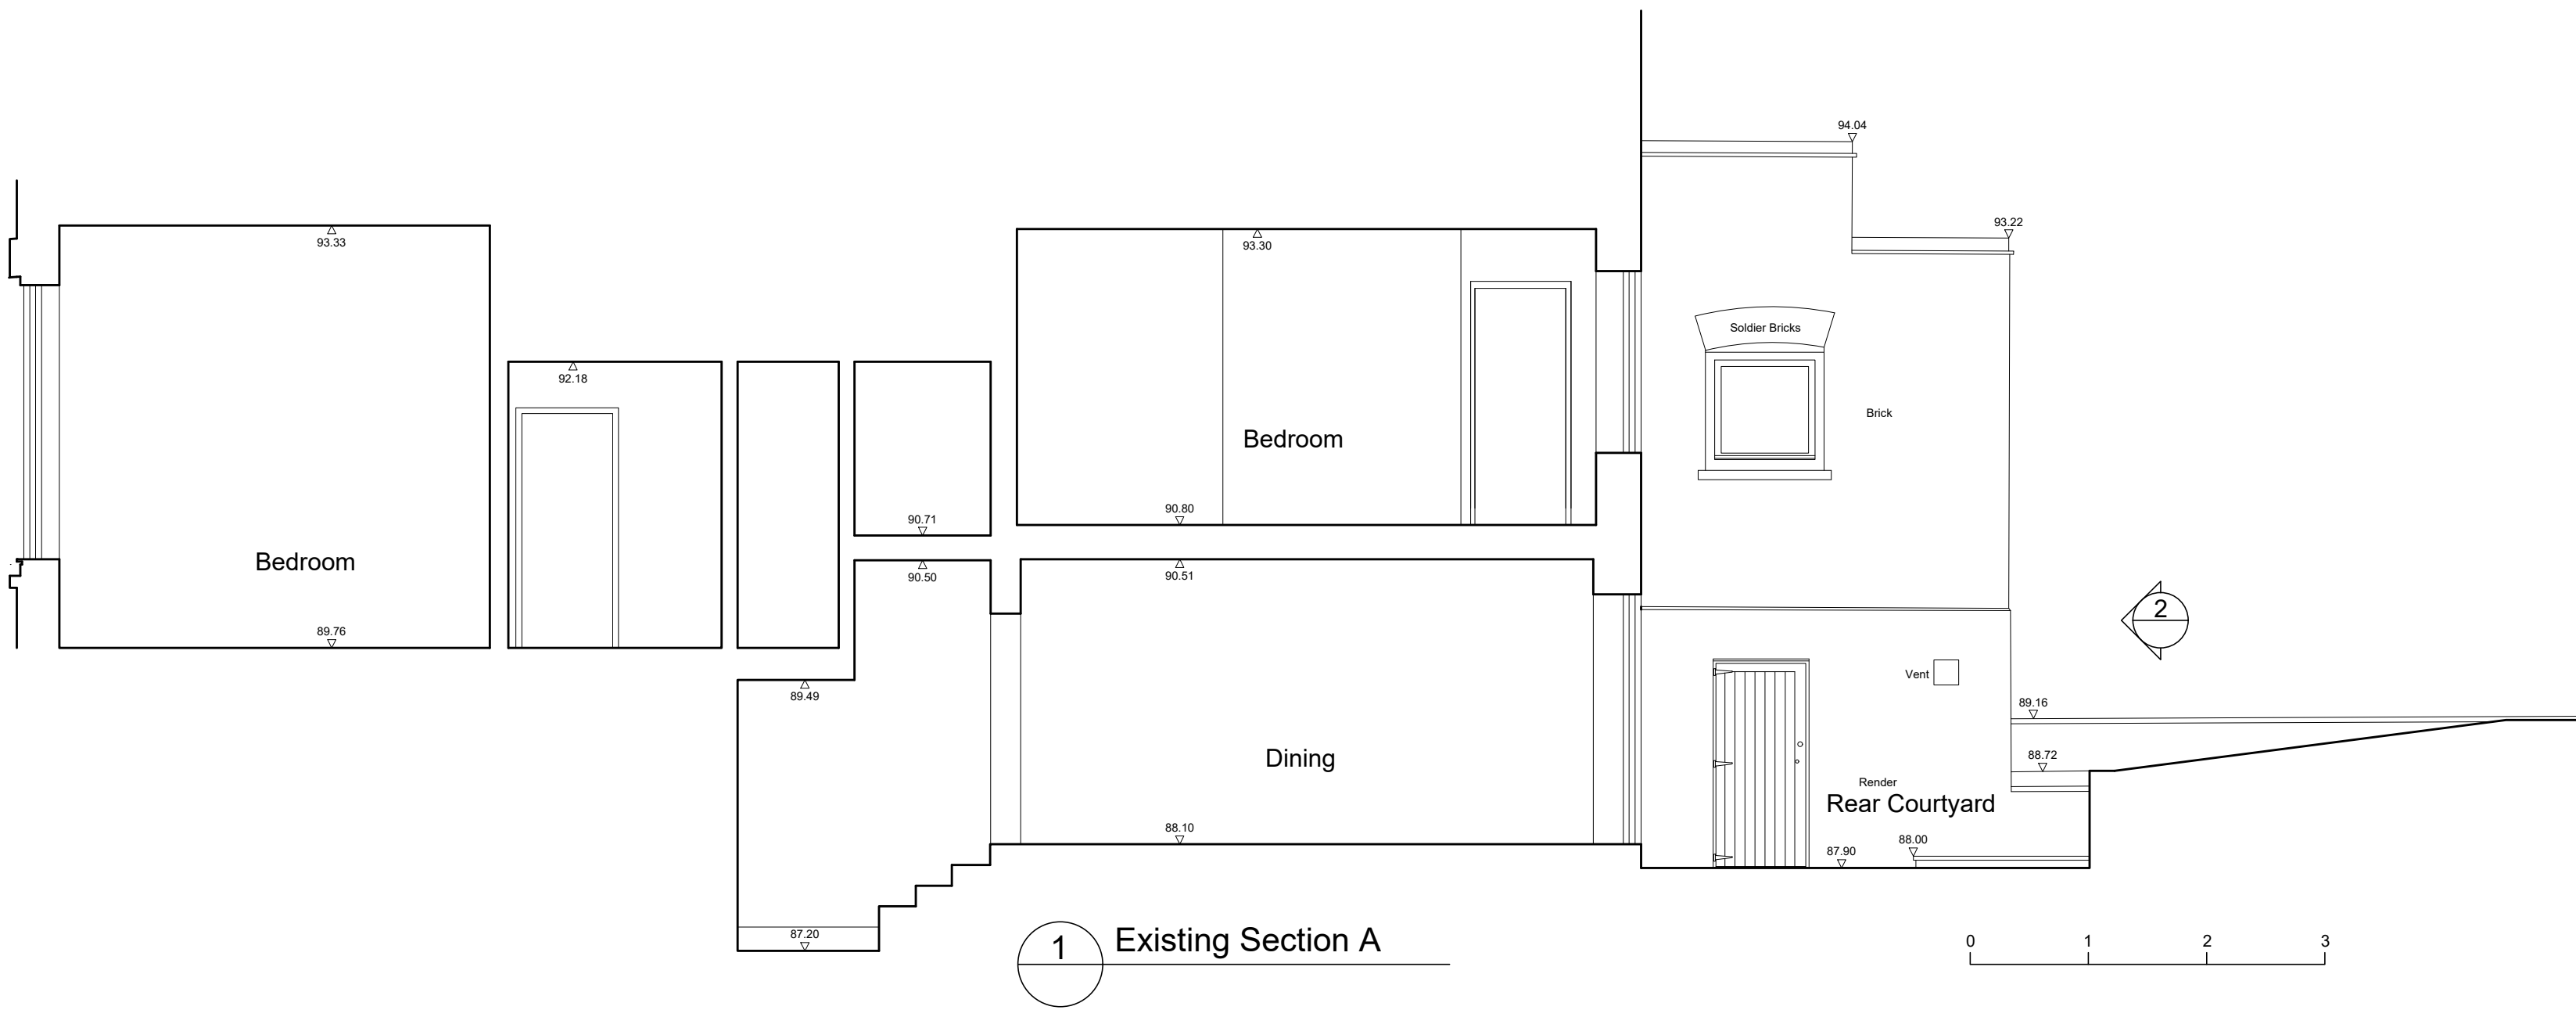

View to the existing rear partial elevation

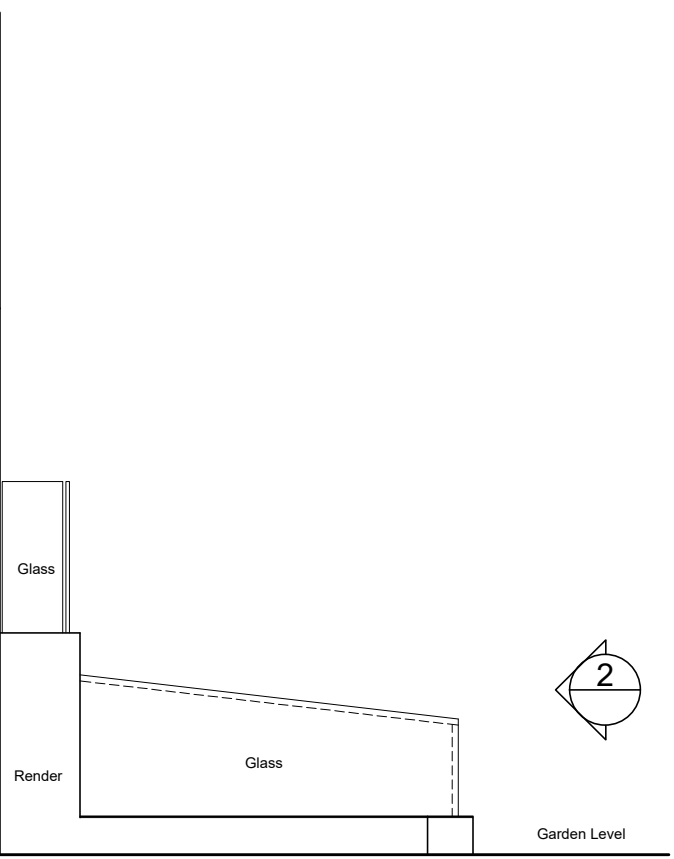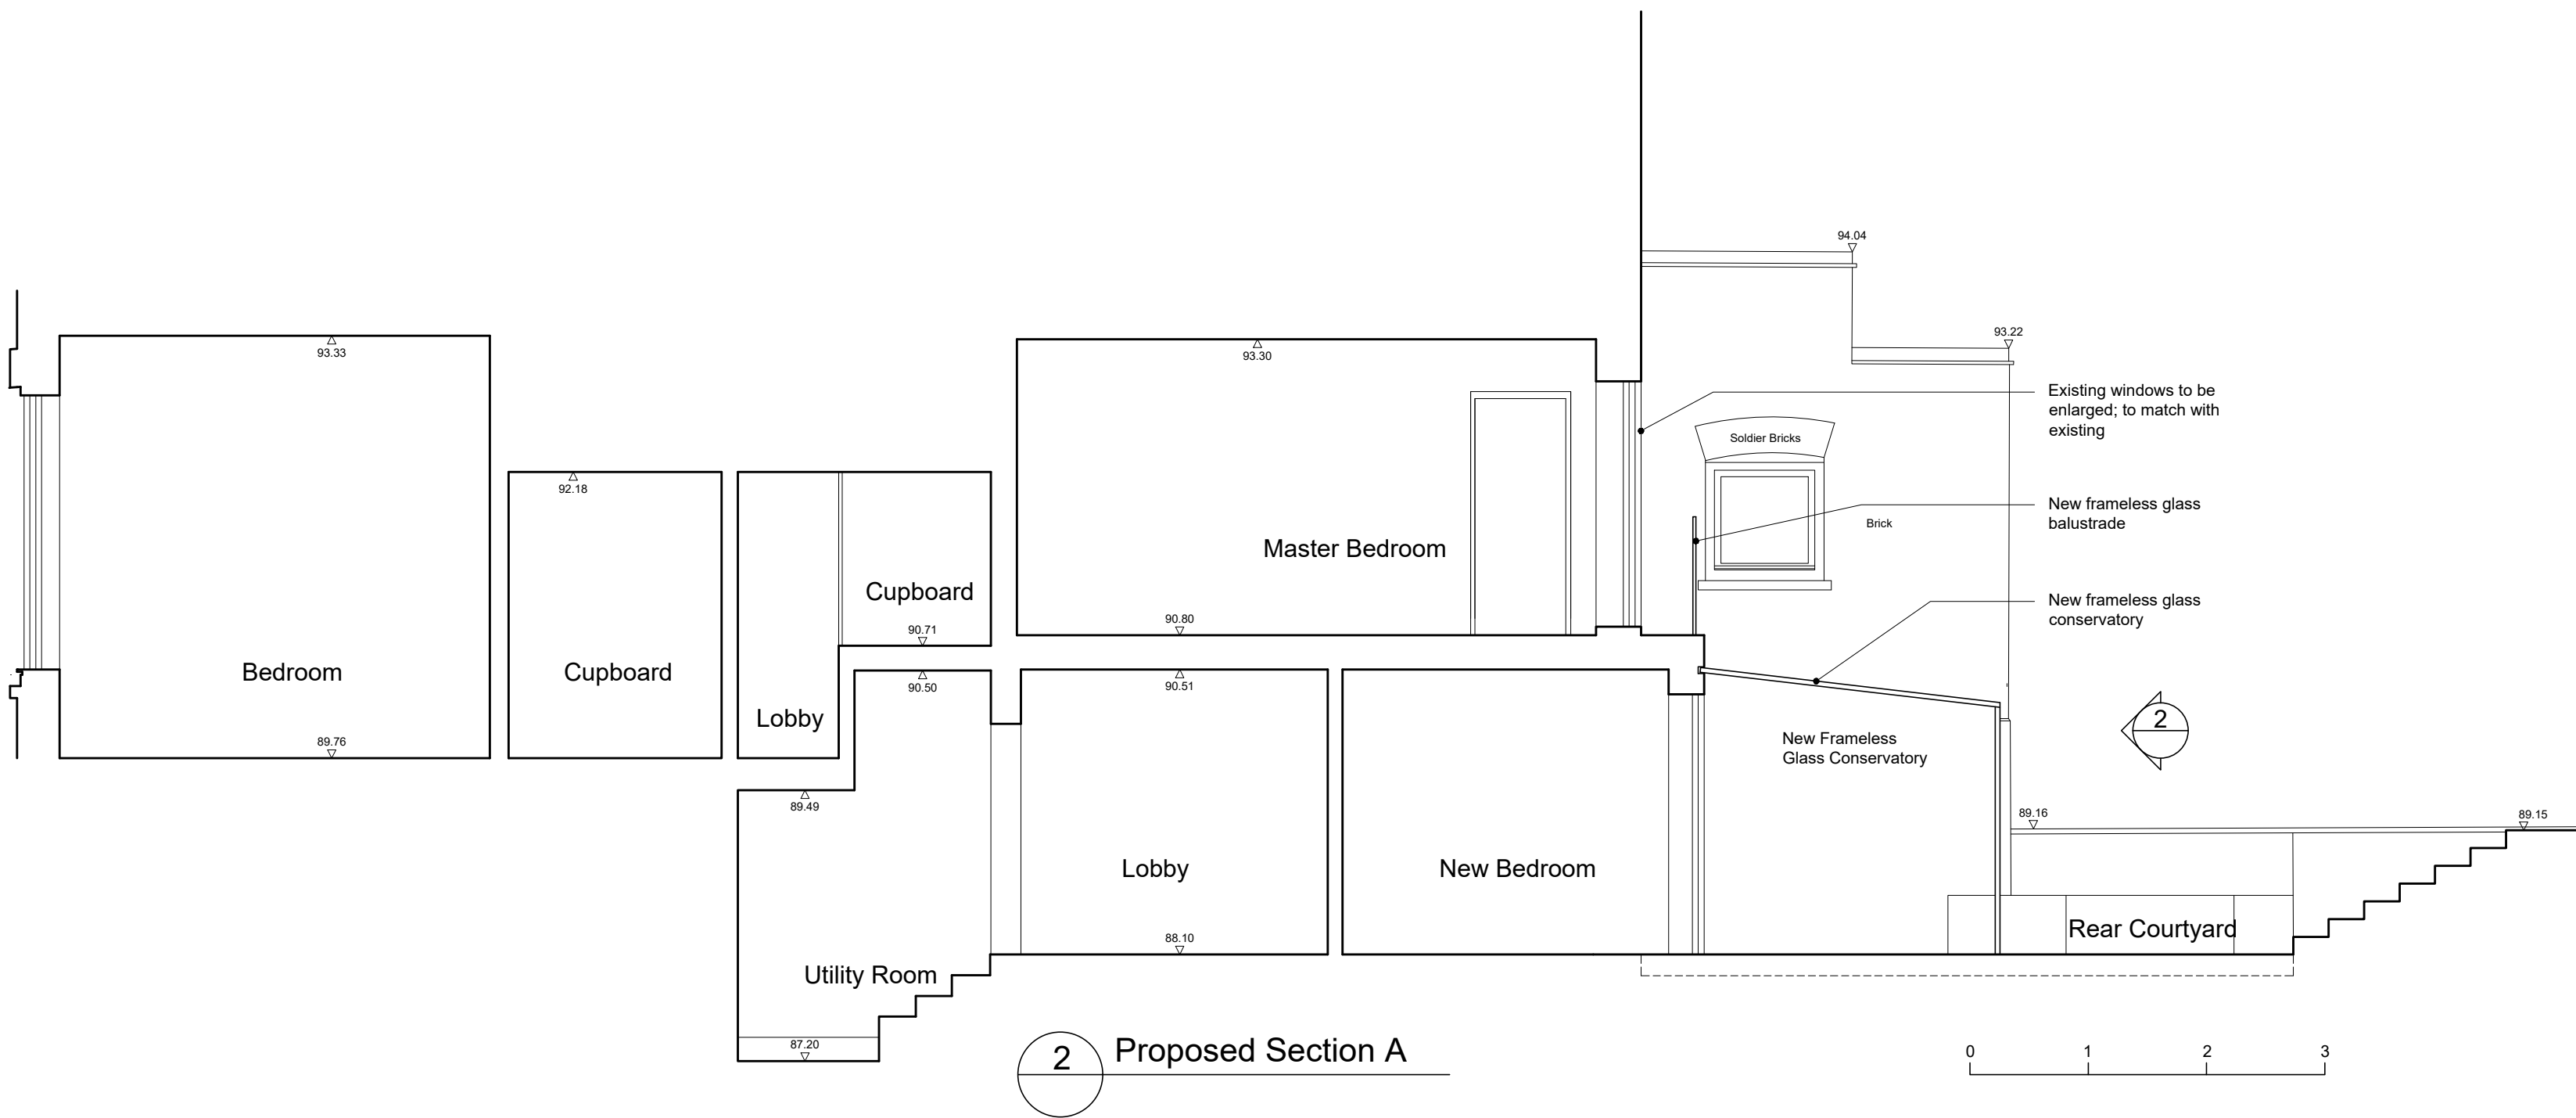

3 Proposed Side Elevation
of Conservatory

Revisions	
Ko Architects Office 18 Network Business Centre 329-339 Putney Bridge Road London SW15 2PG T 020 8780 3397 E postbox@koandpartners.co.uk	
Client:	Mrs & Mr Sabban
Project:	Flat 1, 55-57 Netherhall Gardens, London, NW3 5RH
Dwg:	EXISTING SECTION A, PROPOSED SECTION A AND SIDE ELEVATION OF NEW CONSERVATORY
Dwg No:	499-A04
Date:	APR 2020
Scale:	1:50 @A1
Revision:	