





ST 01 EXISTING SIDE ELEVATION
01 SCALE 1:50 @ A1



ST 01 PROPOSED SIDE ELEVATION
02 SCALE 1:50 @ A1

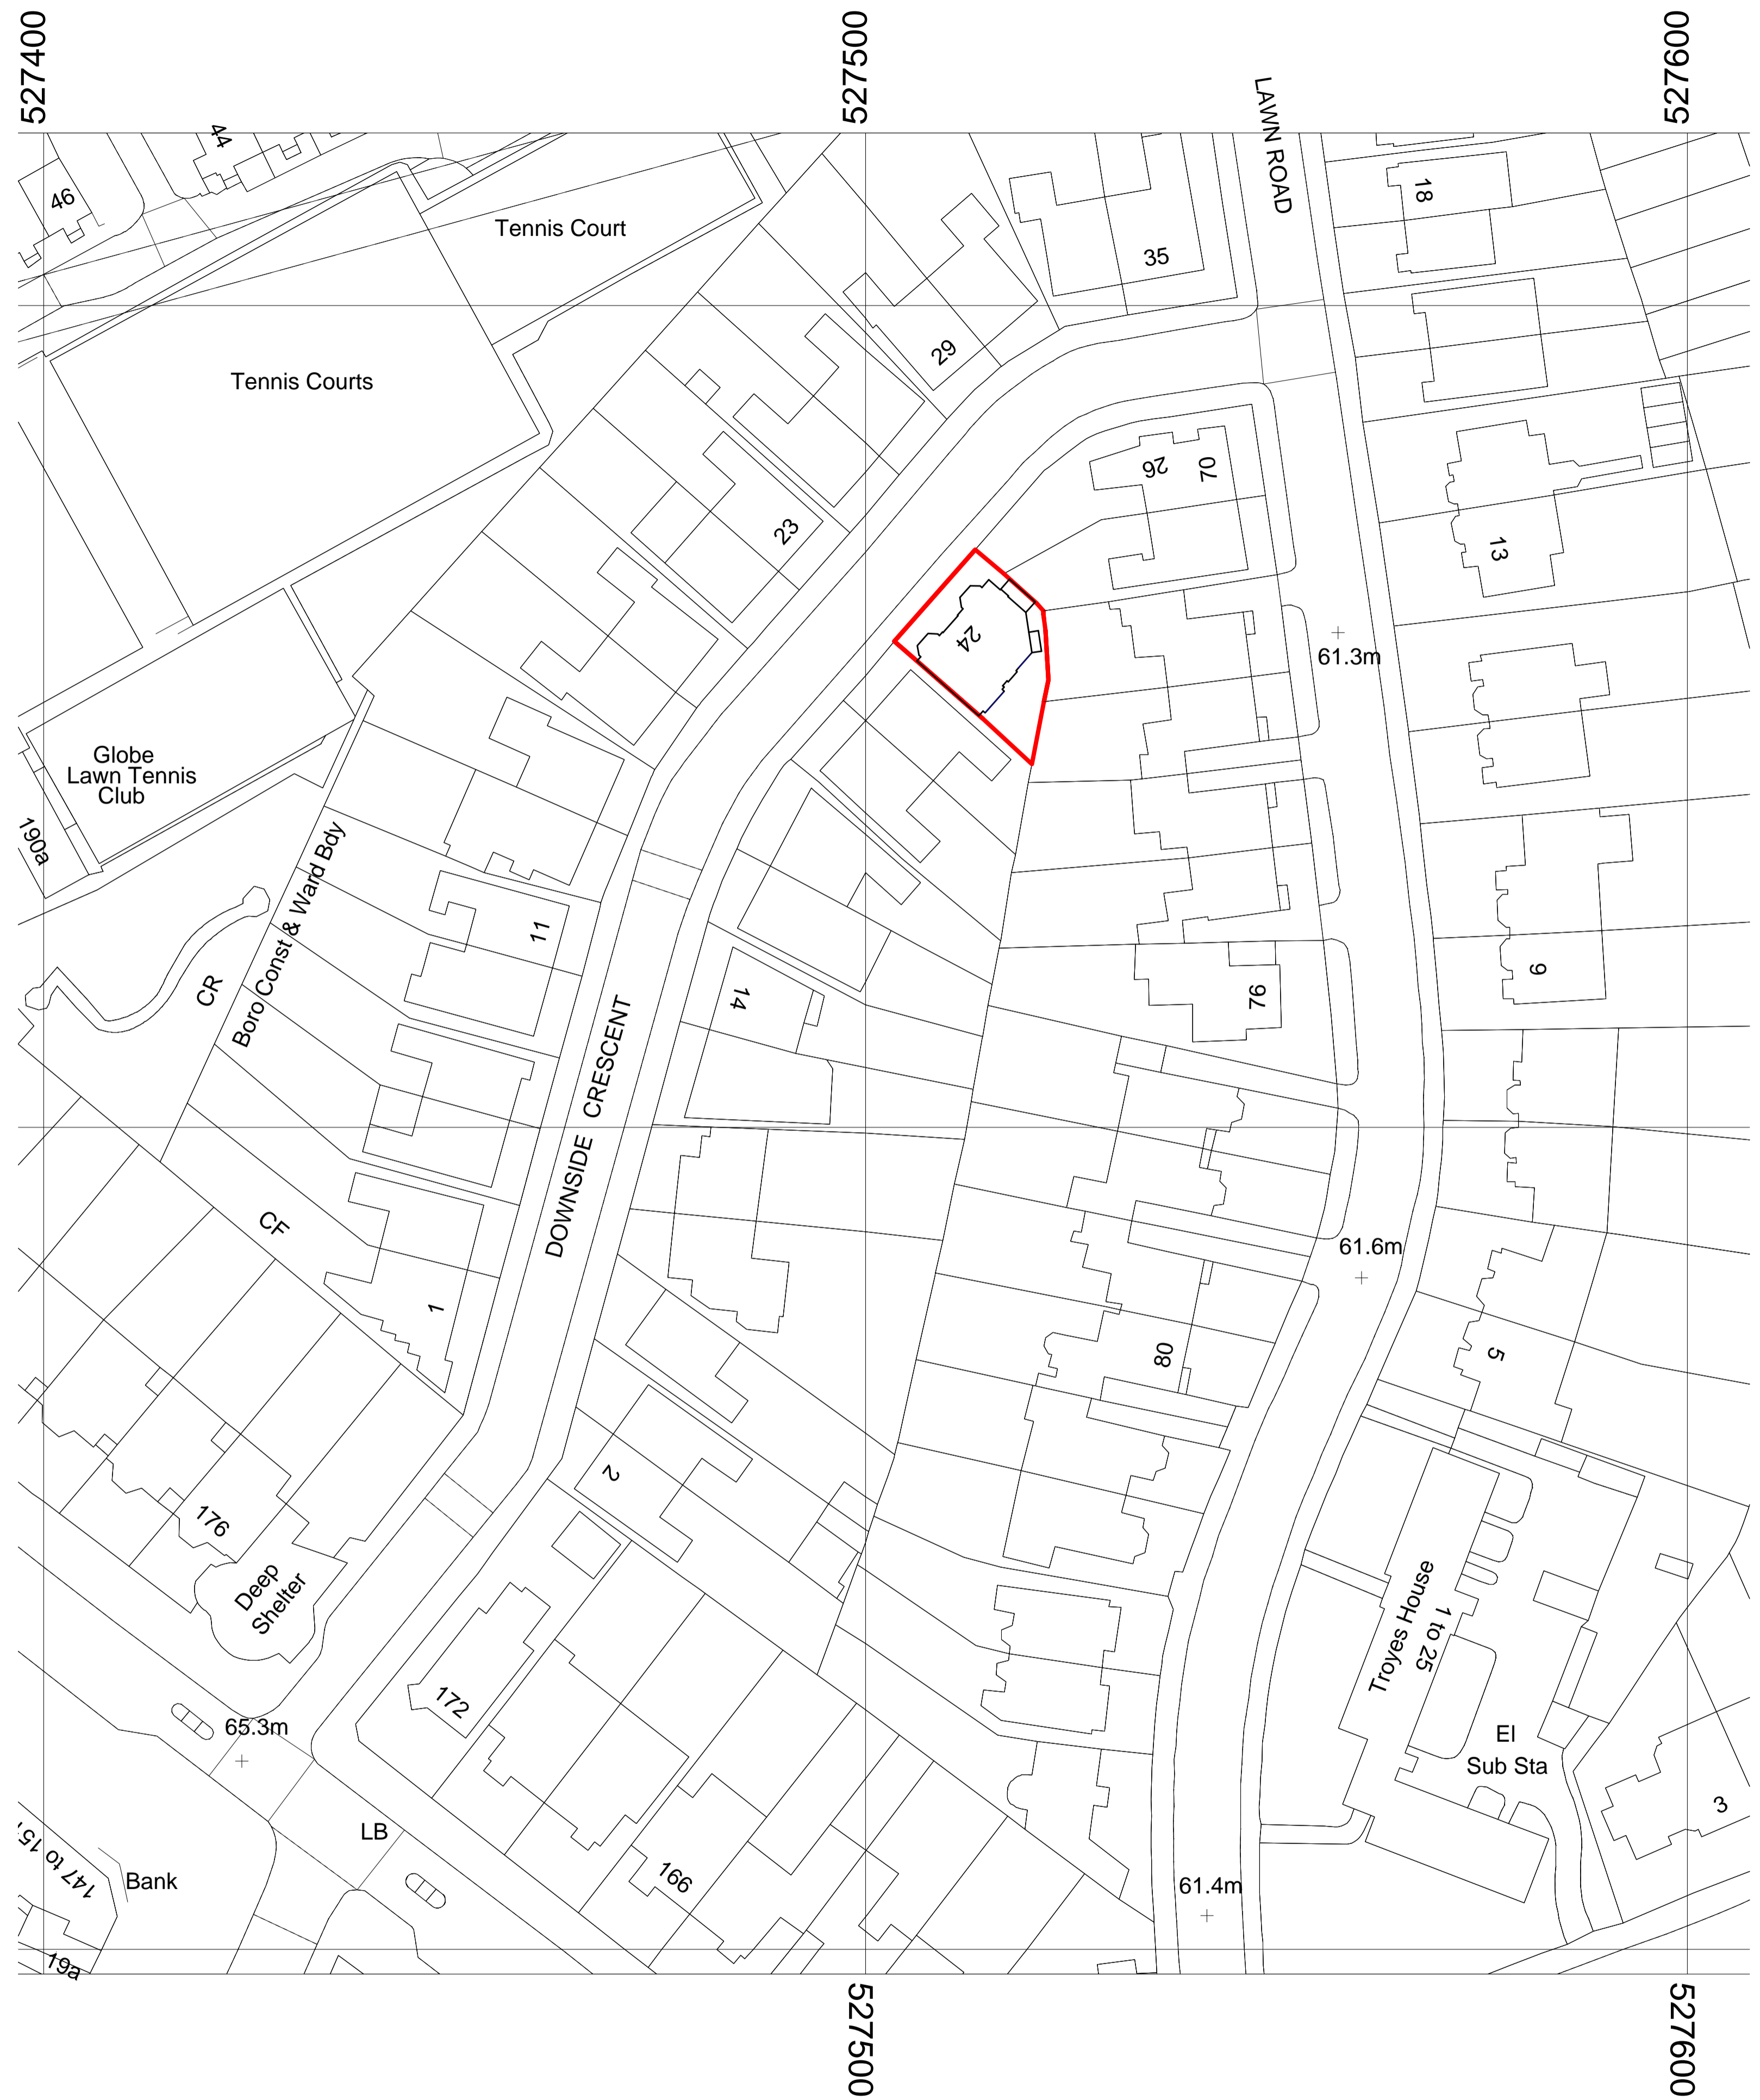

ST 01 EXISTING SITE PLAN
03 SCALE 1:500 @ A1

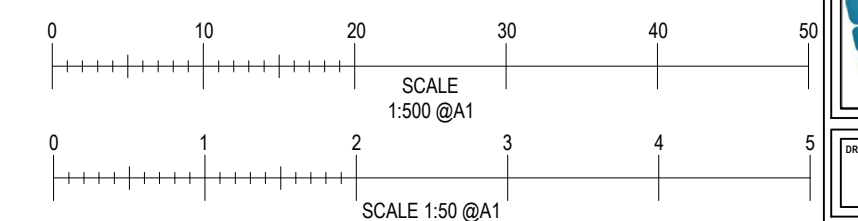

NO.	REVISION	DATE
SITE ADDRESS 24 DOWNSIDE CRESCENT LONDON, NW3 2AS		
JOB TITLE EXISTING DETAILS		
DRAWING TITLE EXISTING AND PROPOSED SIDE ELEVATIONS AND SITE PLAN		
SCALE 1:50 @ A1	DATE 16/03/2020	DRAWN BY AJP
DRAWING NO. 24DOWN01		