




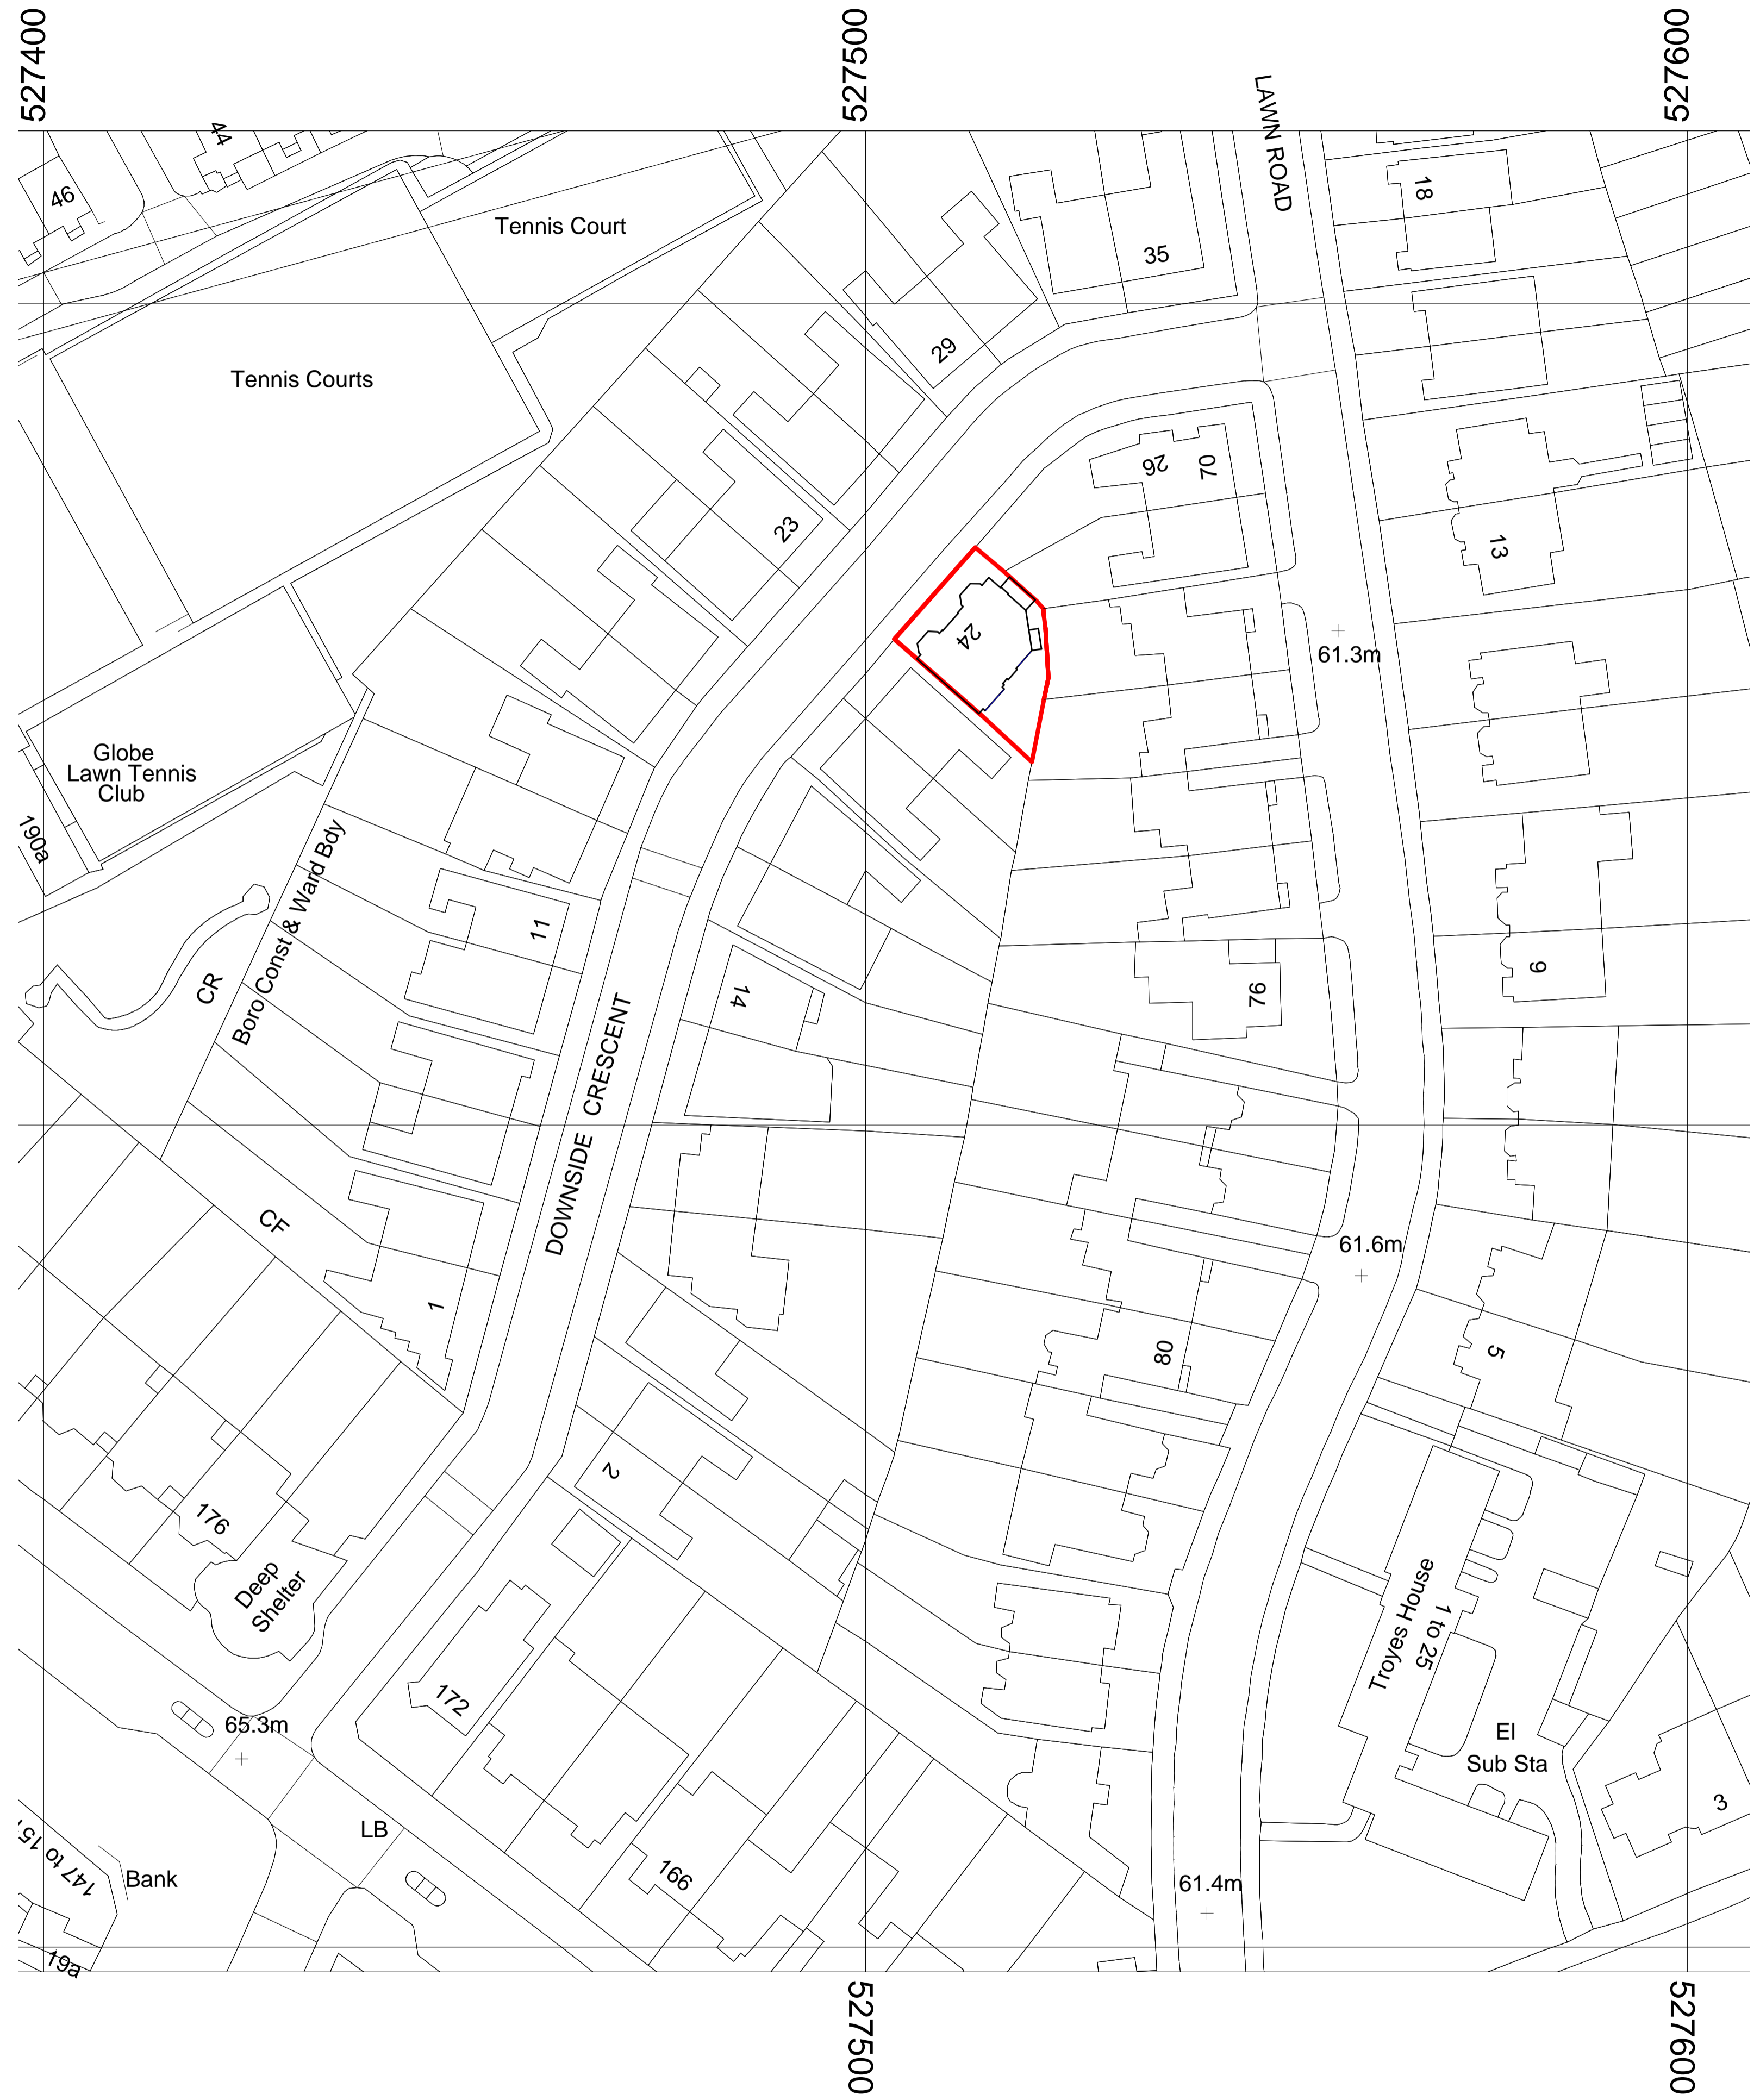

ST 02 PRE-EXISTING SIDE ELEVATION  
01 SCALE 1:50 @ A1

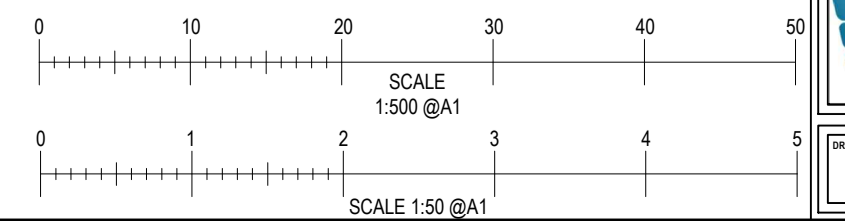

ST 02 EXISTING SITE PLAN  
02 SCALE 1:500 @ A1

 

NO.	REVISIONS	DATE
SITE ADDRESS 24 DOWNSIDE CRESCENT LONDON, NW3 2AS		
JOB TITLE EXISTING DETAILS		
DRAWING TITLE PRE-EXISTING SIDE ELEVATION AND SITE PLAN		
SCALE 1:50 @ A1	DATE 16/03/2020	DRAWN BY AJP
DRAWING NO. 24DOWN02		REV. -