


NOTES:
 DO NOT SCALE FROM THIS DRAWING.
 ALL DIMENSIONS TO BE CHECKED ON SITE.
 ALL OMISSIONS AND DISCREPANCIES TO BE REPORTED TO THE ARCHITECT IMMEDIATELY.

ALL RIGHTS RESERVED. THIS WORK IS COPYRIGHT AND CANNOT BE REPRODUCED OR COPIED OR MODIFIED IN ANY FORM OR BY ANY MEANS, GRAPHIC ELECTRONIC OR MECHANICAL, INCLUDING PHOTOCOPYING WITHOUT THE WRITTEN PERMISSION OF SQUIRE AND PARTNERS ARCHITECTS.

- LEGEND
- MARKET
- 1 Bed
 - 2 Bed
 - 3 Bed
- COMMERCIAL
- Commercial Unit
- OTHER
- Circulation/Core
 - Car Parking/Cycle Storage/Storage
 - Plant Refuse
 - Green Roof

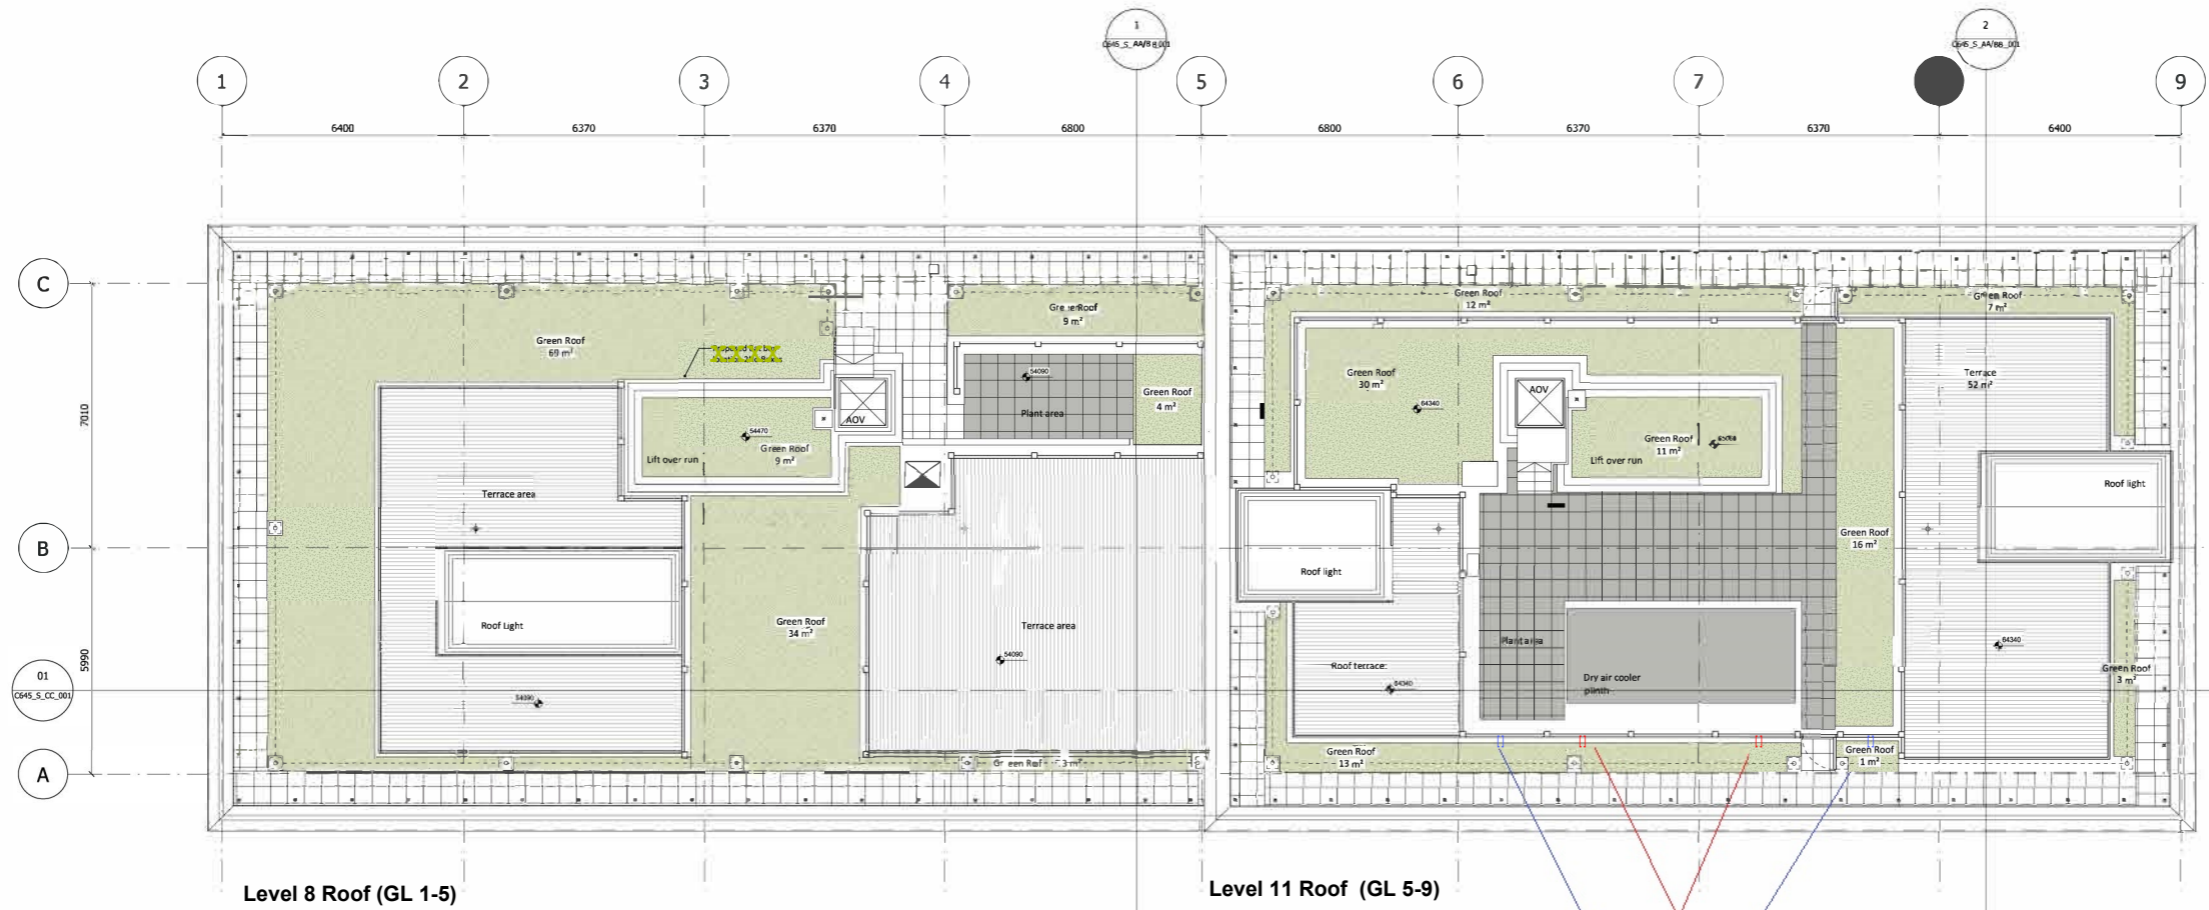

Level 8 Roof (GL 1-5)

Level 11 Roof (GL 5-9)

WEST ELEVATION

Bat Boxes
 Bird Boxes

Bat Boxes moved to West 7/05/20 02

Revision description	Date	Check	Rev
ISSUED FOR PLANNING	12/04/19	DS	E
ISSUED FOR COMMENT	05/03/19	DS	D
ISSUED FOR COMMENT	07/09/15	DS	C
ISSUED FOR PLANNING	10/08/15	LP	B
ISSUED FOR COMMENT	23/07/15	MT	A
ISSUED FOR COMMENT	16/06/15	MT	-

SQUIRE & PARTNERS

77 Wicklow Street London WC1X 9JY
 T: 020 7278 5555 F: 020 7239 0495

info@squireandpartners.com
 www.squireandpartners.com

Project
**R3 Kings Cross,
 N1 9AL**

Drawing
**Proposed Roof Plan
 McLaren SK:01
 Ref. CON3 Bird/Bat Boxes**

Drawn	Date	Scale
JB	16/06/15	1:100@A1 1:200@A3
Job number	Drawing number	Revision
14026	C645_P_RF_001SK:01E	Rev.02