


- Two new passenger lifts servicing all floors inserted into South East Lightwell. Windows upgraded to 60min fire rating.
- New fire doors inserted to create a refuge lobby to staircase and compartmentation of lift lobby. New doors to match existing
- New pavilion structure to enclose south east circulation lightwell LW.04
- Existing passenger lifts to be closed up and not accessed at Level 3
- Proposed plant to run through open air lightwell to 3rd floor roof level
- New WCs inserted
- New WCs inserted within existing location
- Council Chamber Roof to be thermally upgraded.
- Roof to lanterns to be replaced and upgraded
- Open office space created to CAT A finish. New services sensitively integrated into historic fabric
- Blue roof attenuation integrated into external terraces. New paving overlaid to provide level access from internal corridors.
- New proposed slab over removed stair cores and lantern openings. Blue roof attenuation integrated into terraces and new paving overlaid.
- New access stairs provided from raised office space to terraces
- 2No. new external steel stair for access and maintenance to roof level
- New pavilion to replace existing conservatory structure creating open office space.
- New steps and platform lift inserted to raised office area 3.10 inserted.
- Sill to existing window dropped and new external door inserted.
- Service gantry and staircase to be inserted in lightwell for access to plant at each level.
- Threshold to double doors onto roof terrace.
- Indicative area of sedum roof to provide greater biodiversity
- Parquet floors in location of existing corridors to be retained.
- New screen to LW.03 Services Core
- New sections of roof structure introduced to infill area following demolition of existing stairs cores leading from 3rd floor terrace down to 2nd floor.

Notes:
 Drawings are based on survey data and may not accurately represent what is physically present.
 All dimensions are to be verified on site before proceeding with the work.
 All dimensions are in millimeters unless noted otherwise.
 Purcell shall be notified in writing of any discrepancies.

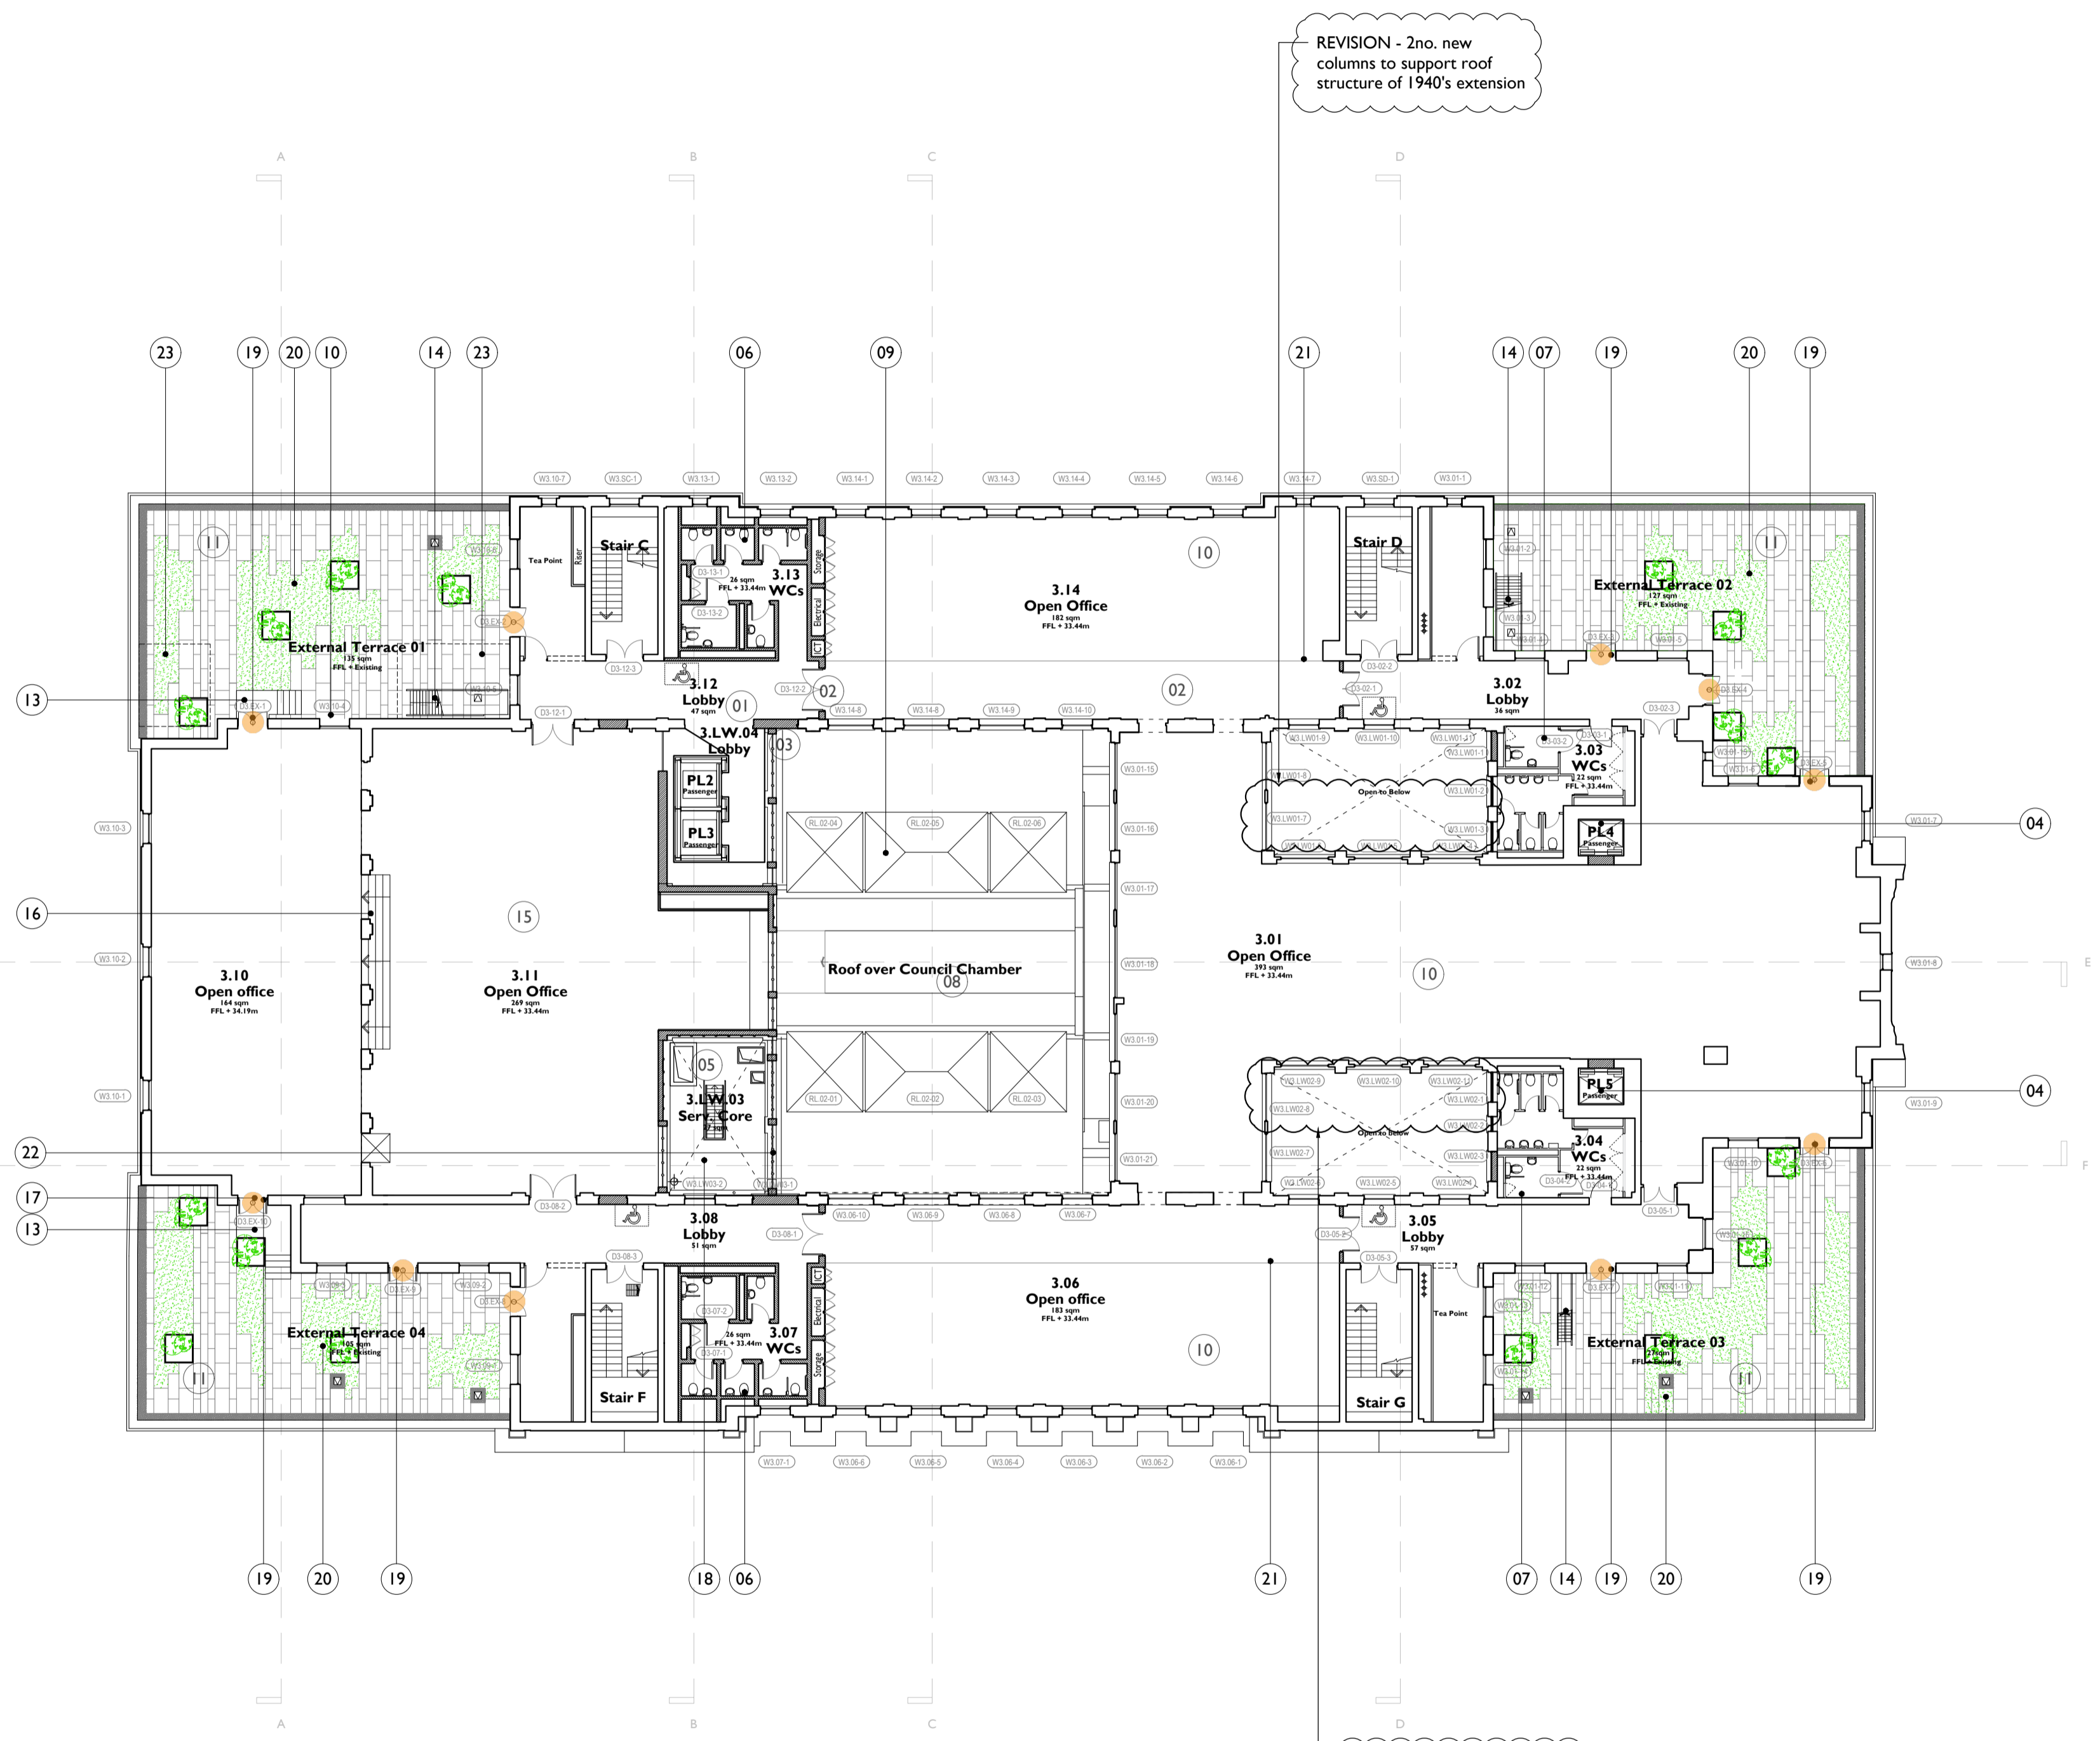


Proposed Works Key

- Proposed Wall
- Window Number
- Door Number
- Refuge Point
- Annotation Item
- Manhole Location

Drawings to be read in conjunction with:
 Use Designation Plans: Drawing Series (92)900
 Conservation Strategy Report CTH-PUR-MP-00-SP-A-00005
 Window Strategy Report CTH-PUR-XX-XX-RP-A-00012

- External Lighting location
 - Soffit mounted where in existing door reveals.
 - Wall Mounted to SME entrance doors, refuse/bike entrance doors & new Tonbridge Walk Camden Centre entrance doors

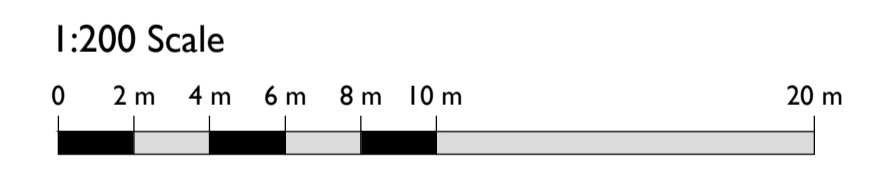

SS P00	15 Apr 2019	OB	NS
SS P01	07 Apr 2020	OB	NS

ISSUE	DATE	DRAWN	CHECKED	DESCRIPTION
DRAWING TITLE		GA PLAN PROPOSED THIRD FLOOR PLAN		
DRAWING NO.		CTH-PUR-MP-03-DR-A-92005		
REVISION		P01		
SIZE & SCALE		A1L	1:200 @A1	
DRAWING STATUS		Issued for Planning		

CLIENT	Lendlease	
PROJECT	Camden Town Hall	
JOB NUMBER	238664	

I PROPOSED THIRD FLOOR LEVEL PLAN
92005 1:200 @ A1

