


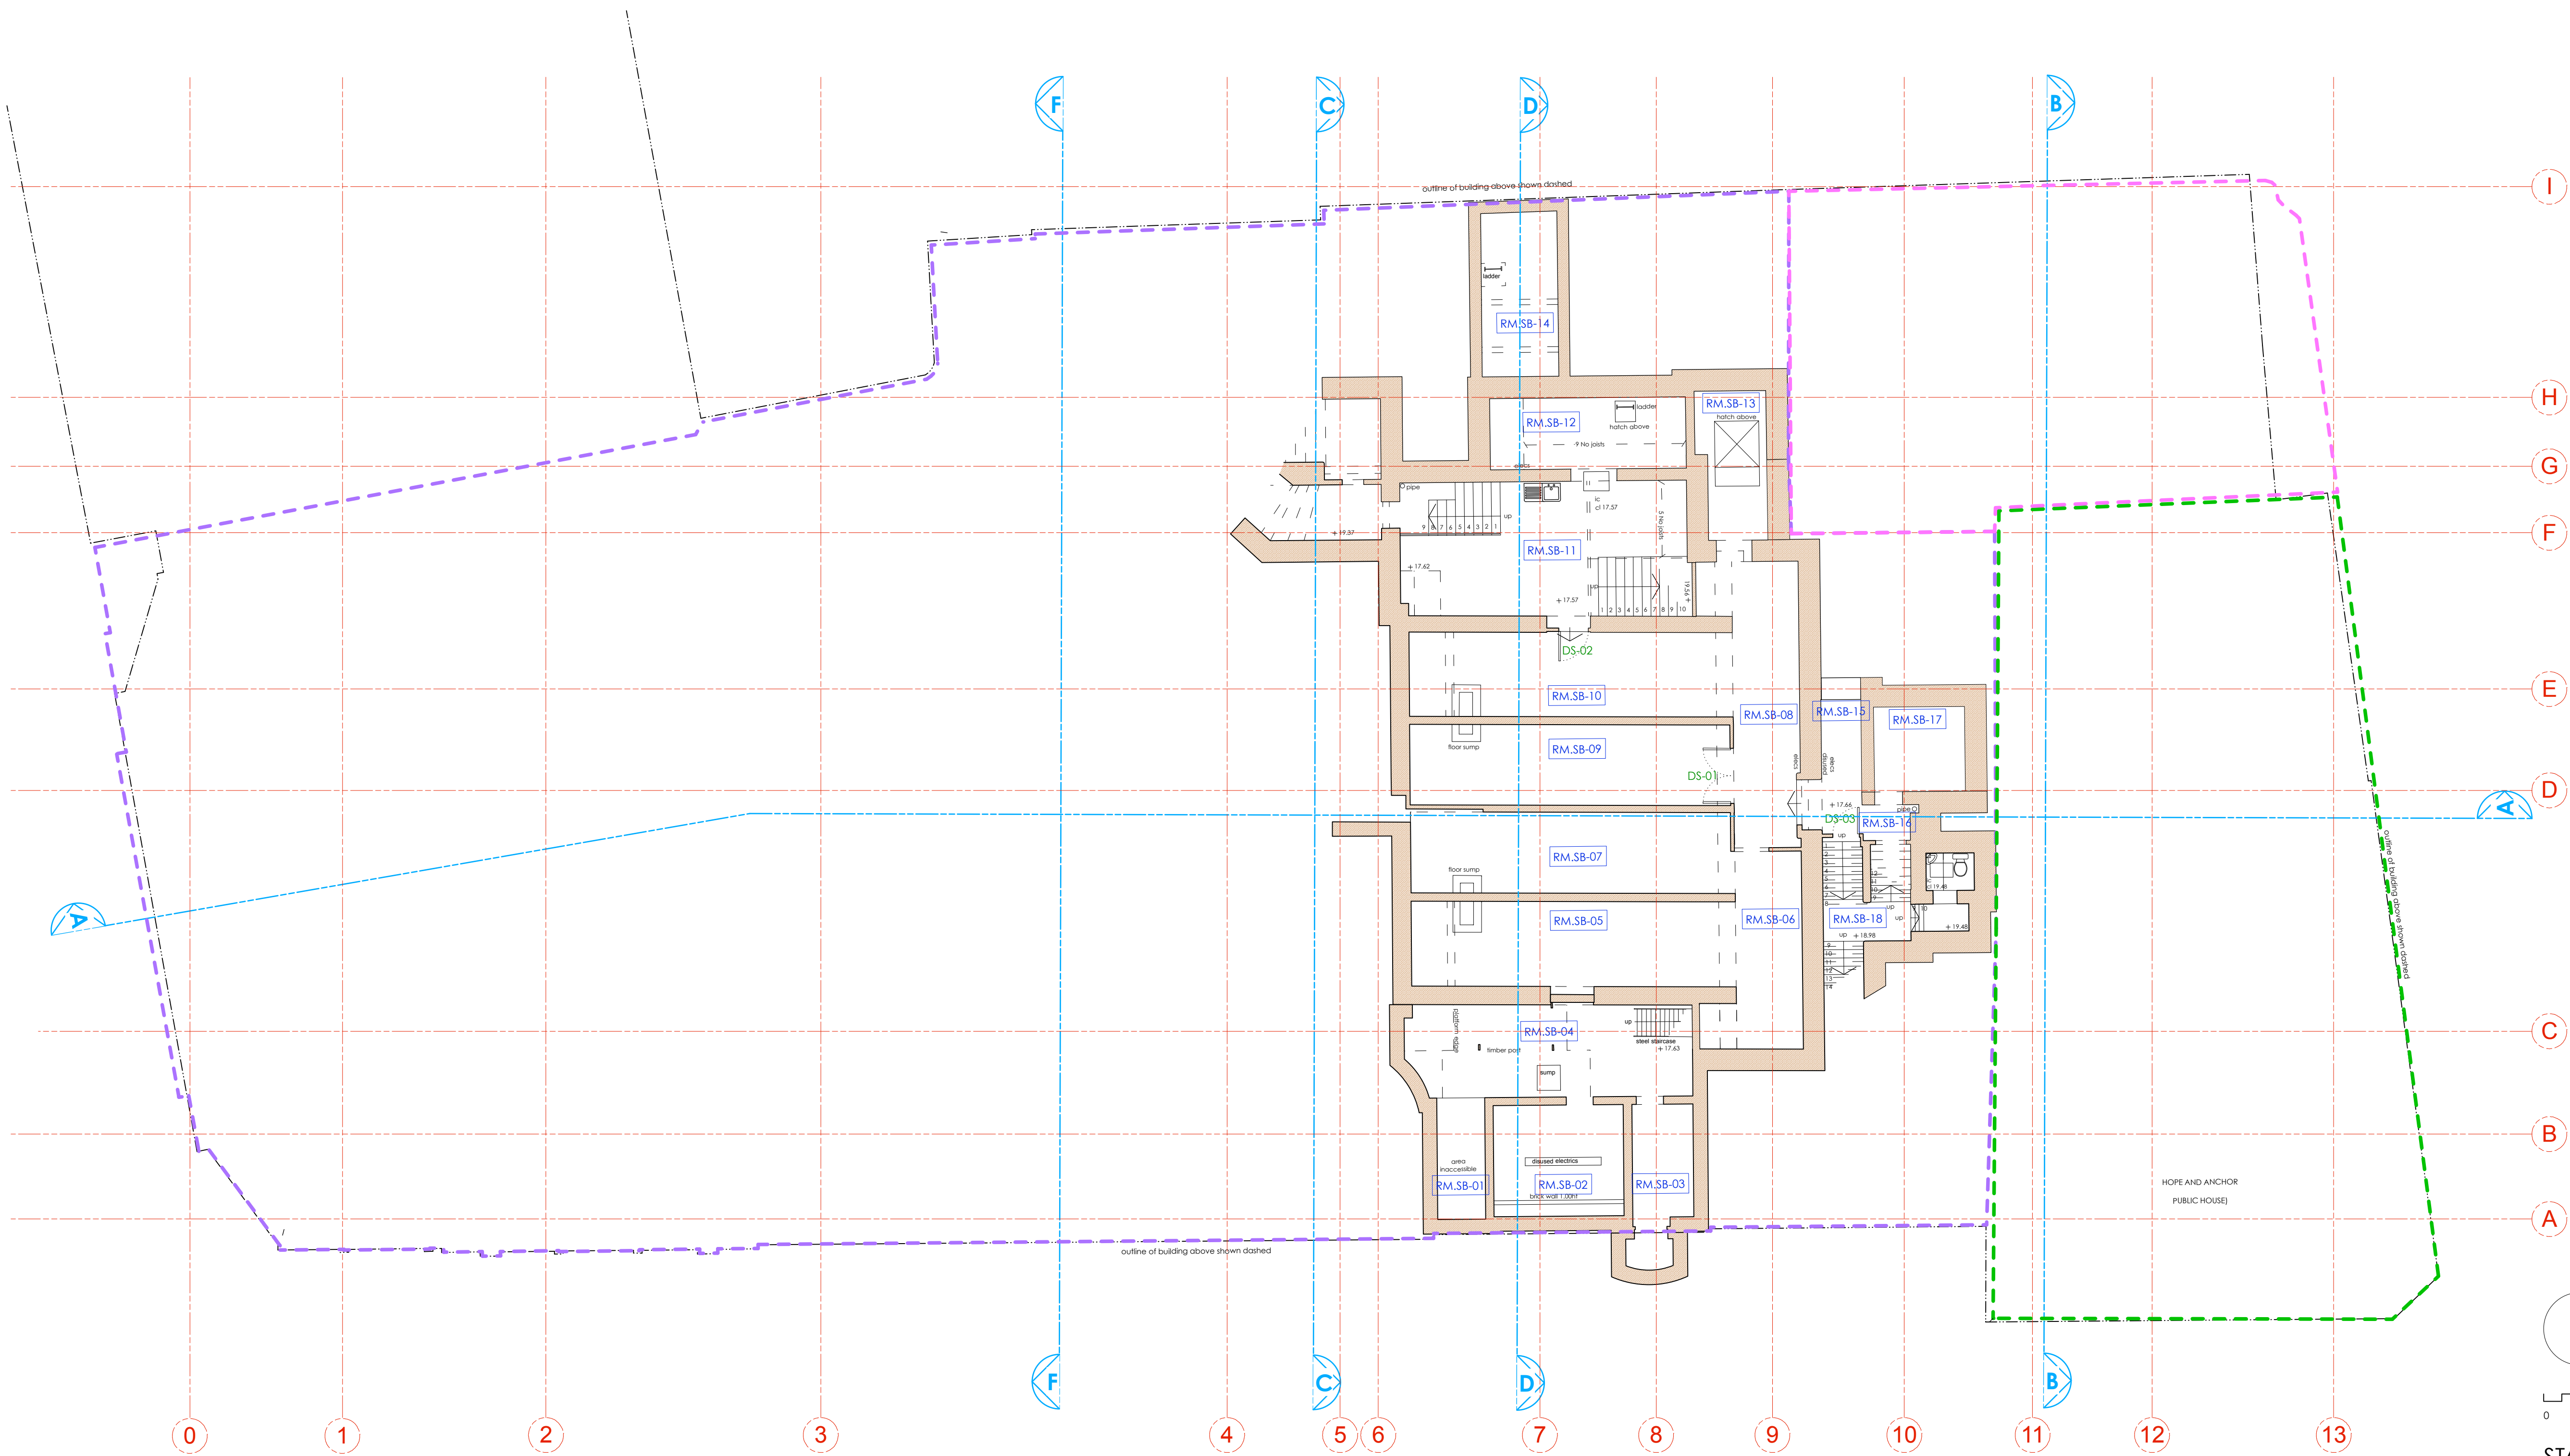


LEGEND

- Existing Building Fabric KOKO née Camden Palace Theatre (1900)
- Existing Building Fabric Hope & Anchor (approx. 1850)
- Existing Building Fabric Bayham Place (from 1875)
- Existing Modern Building Fabric Bayham Place (from 2006)

- Room Number
- Door Number
- Window Number

- Hope & Anchor Demise
- Koko Demise
- 1 Bayham Street & 65 Bayham Place Demise
- Blue Roof

07.09.17

 

STAGE 3

Archer Humphryes Architects

Basement  
Central House  
142 Central Street  
London, United Kingdom  
EC1V 8AR  
T: +44 (0) 20 7251 8555

|                                                       |            |          |
|-------------------------------------------------------|------------|----------|
| project title                                         |            |          |
| KOKO + Hope & Anchor + Bayham Place<br>Camden, London |            |          |
| drawing title                                         | scale      | date     |
| Existing Lower Basement Floor Plan                    | 1:100 (A1) | 28.11.16 |
| drawing number                                        | drawn      | checked  |
| AHA/ KKC / EX /098                                    | EH         | DA       |
|                                                       | revision   |          |
|                                                       | -          |          |