
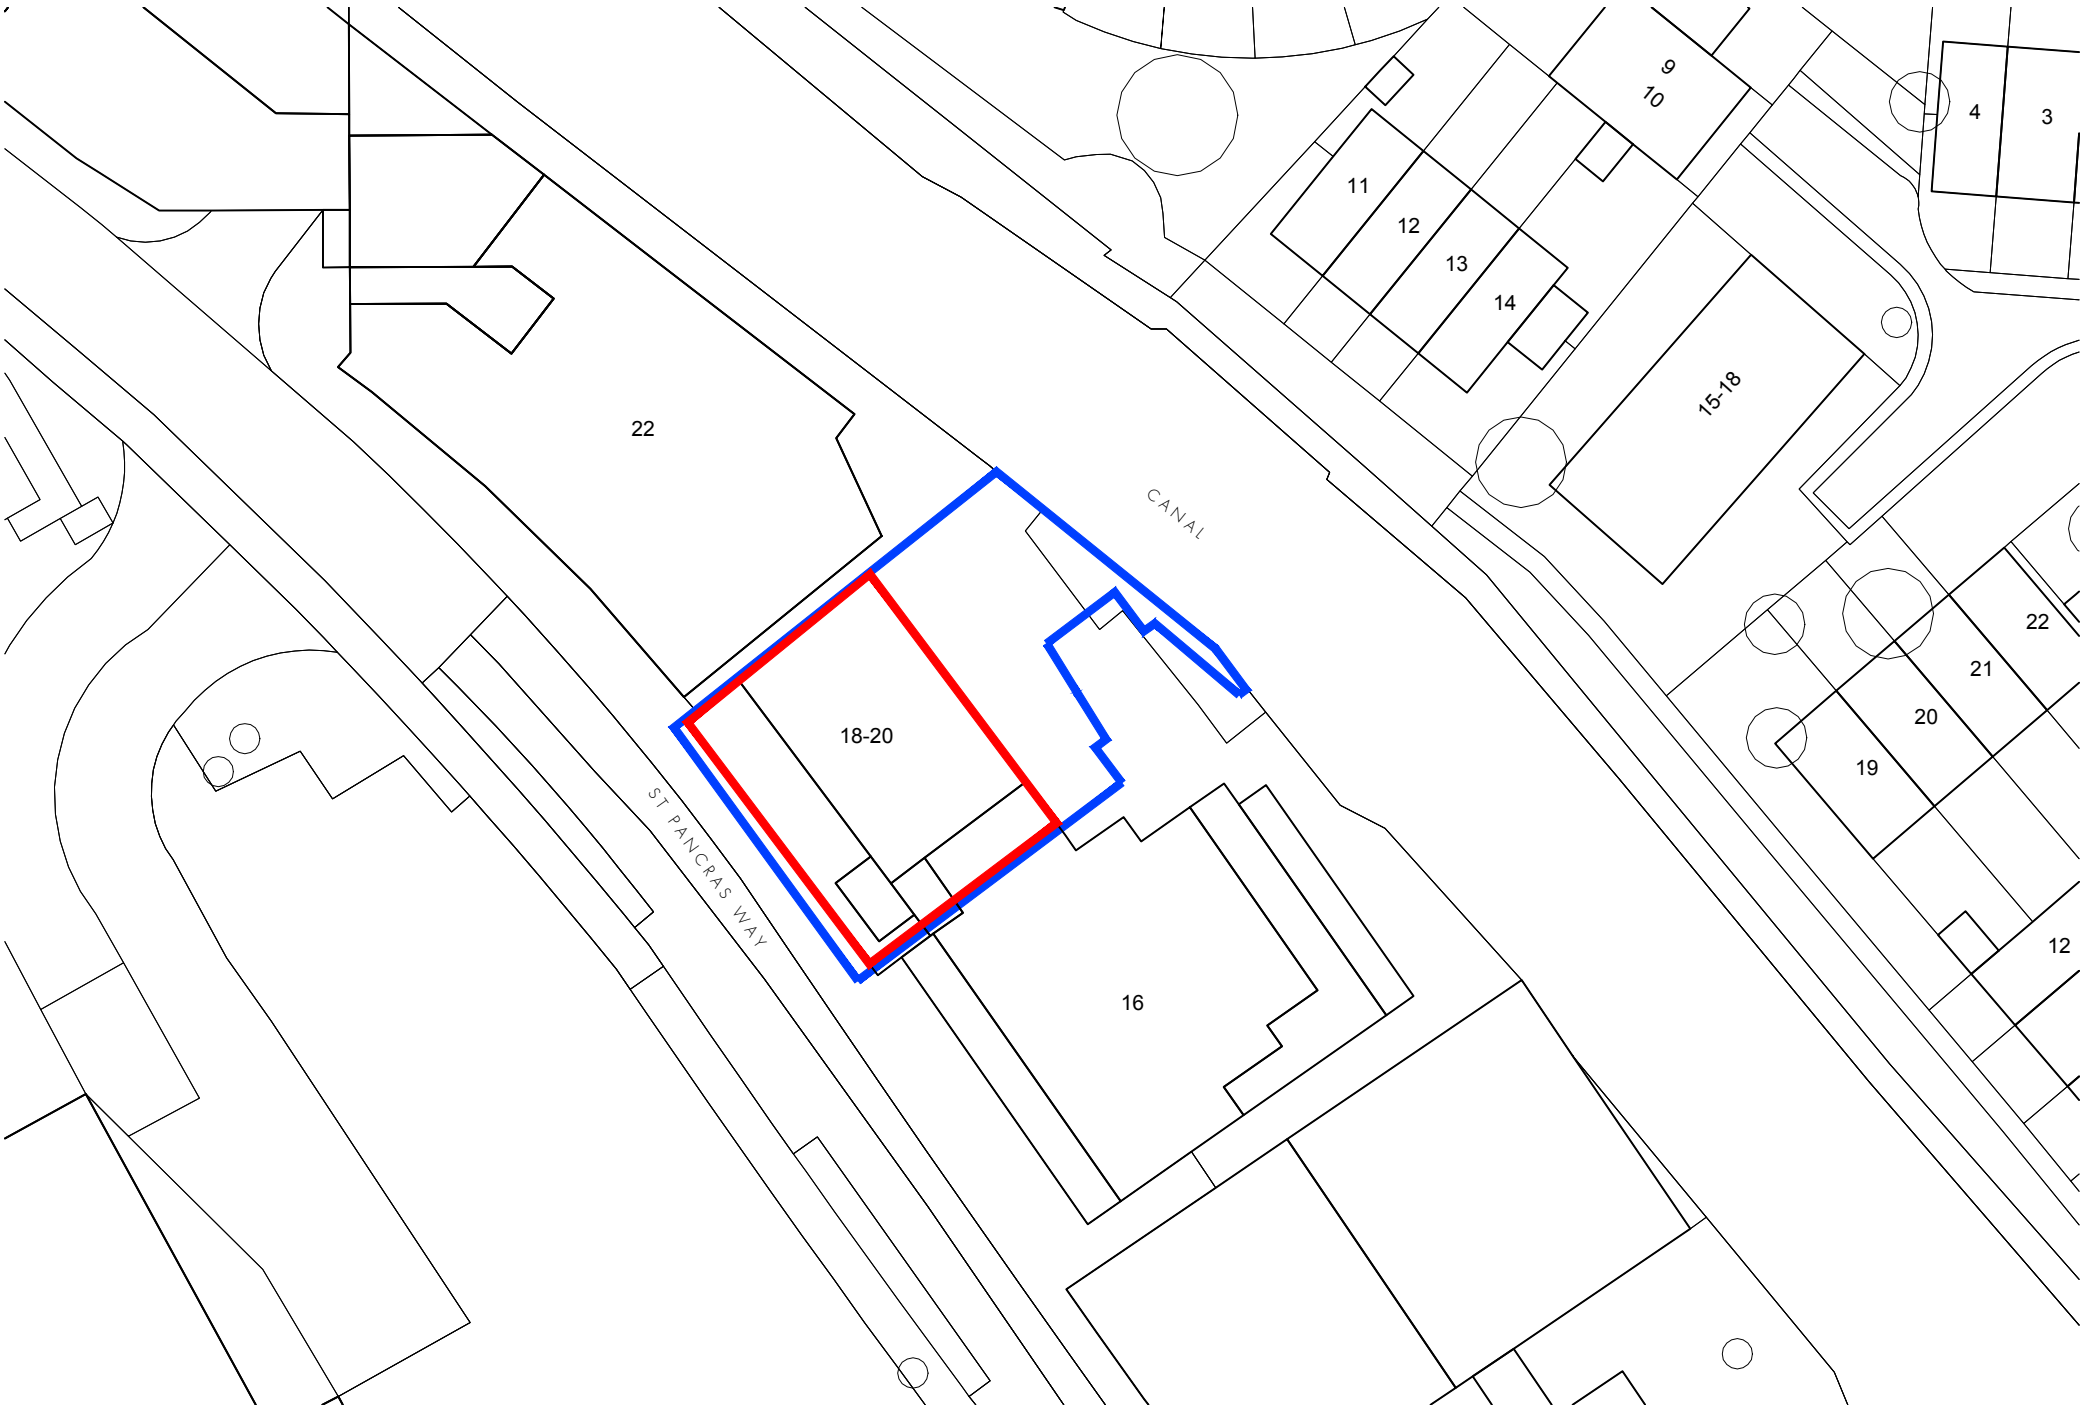


A.11.05.2020 SITE BOUNDARY

 

tasou
associates

architects + structural engineers

4 Amwell Street, London, EC1R 1UG T:020 7713 7070 F:020 7713 7071 E:tasou@tasou.co.uk

project	1517- St Pancras Way (18-20)		
dwg title	SITE PLAN		
job no.	1744	drwg no.	OS.01
date	Sept 2019	scale @ A3	1:500
		rev.	A