



10m  
9  
8  
7  
6  
5  
4  
3  
2  
1  
0

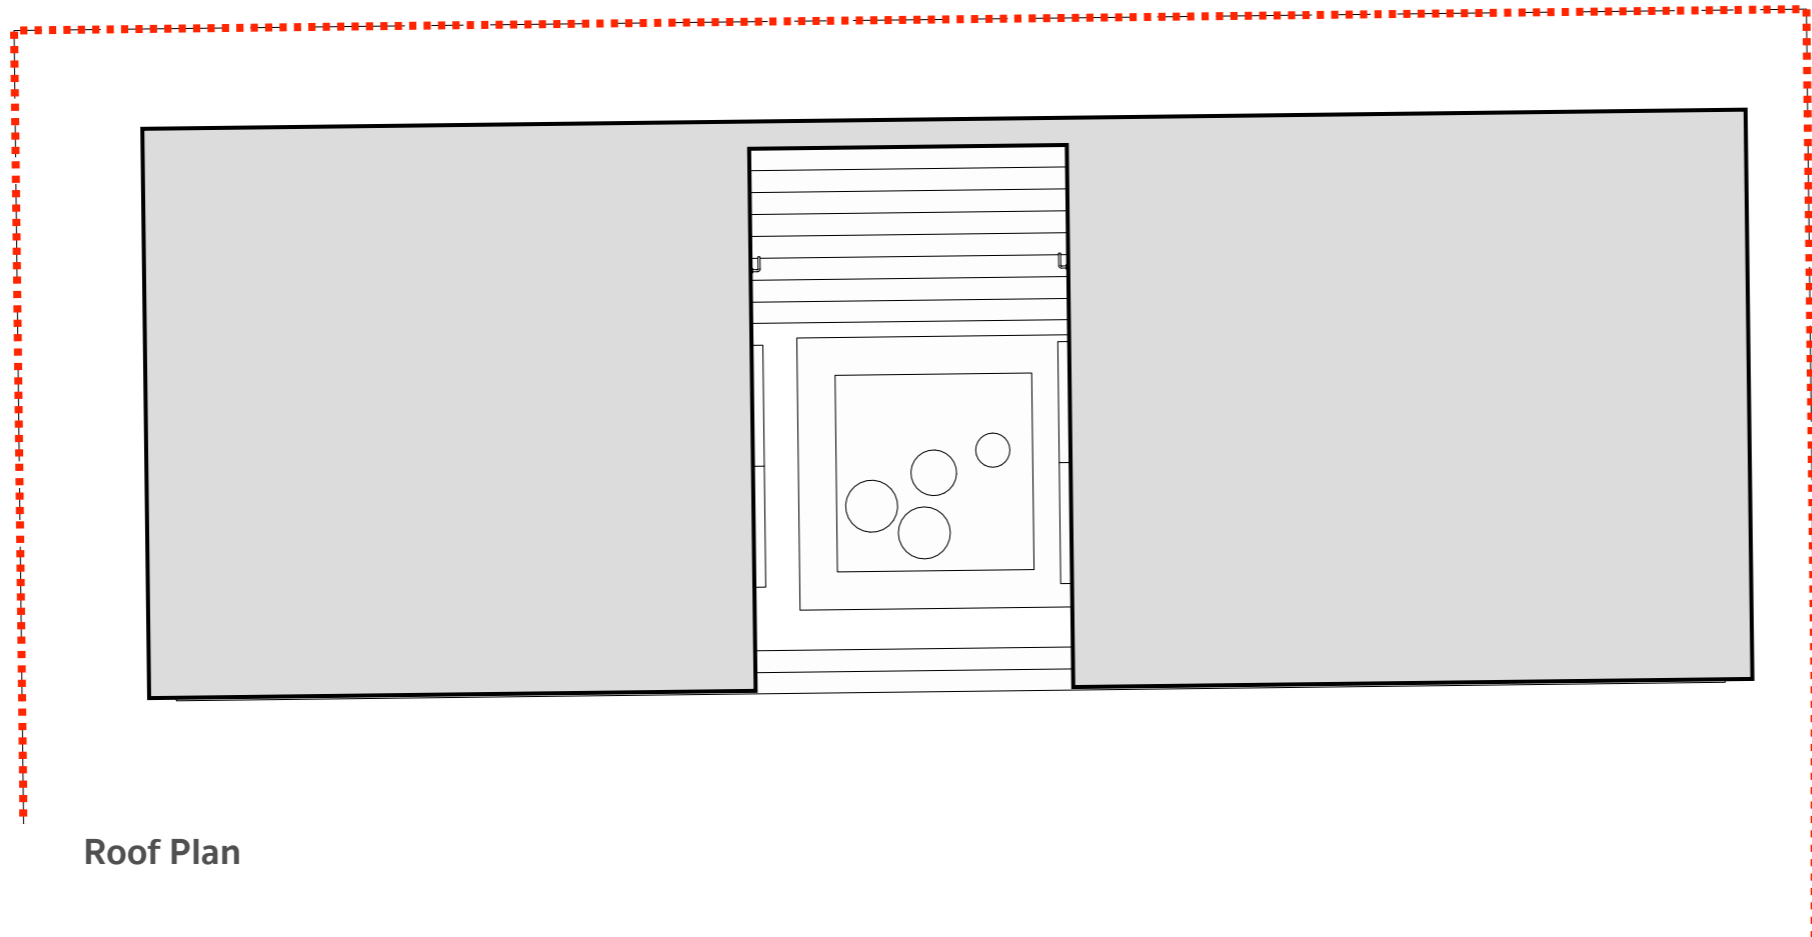

Roof Plan

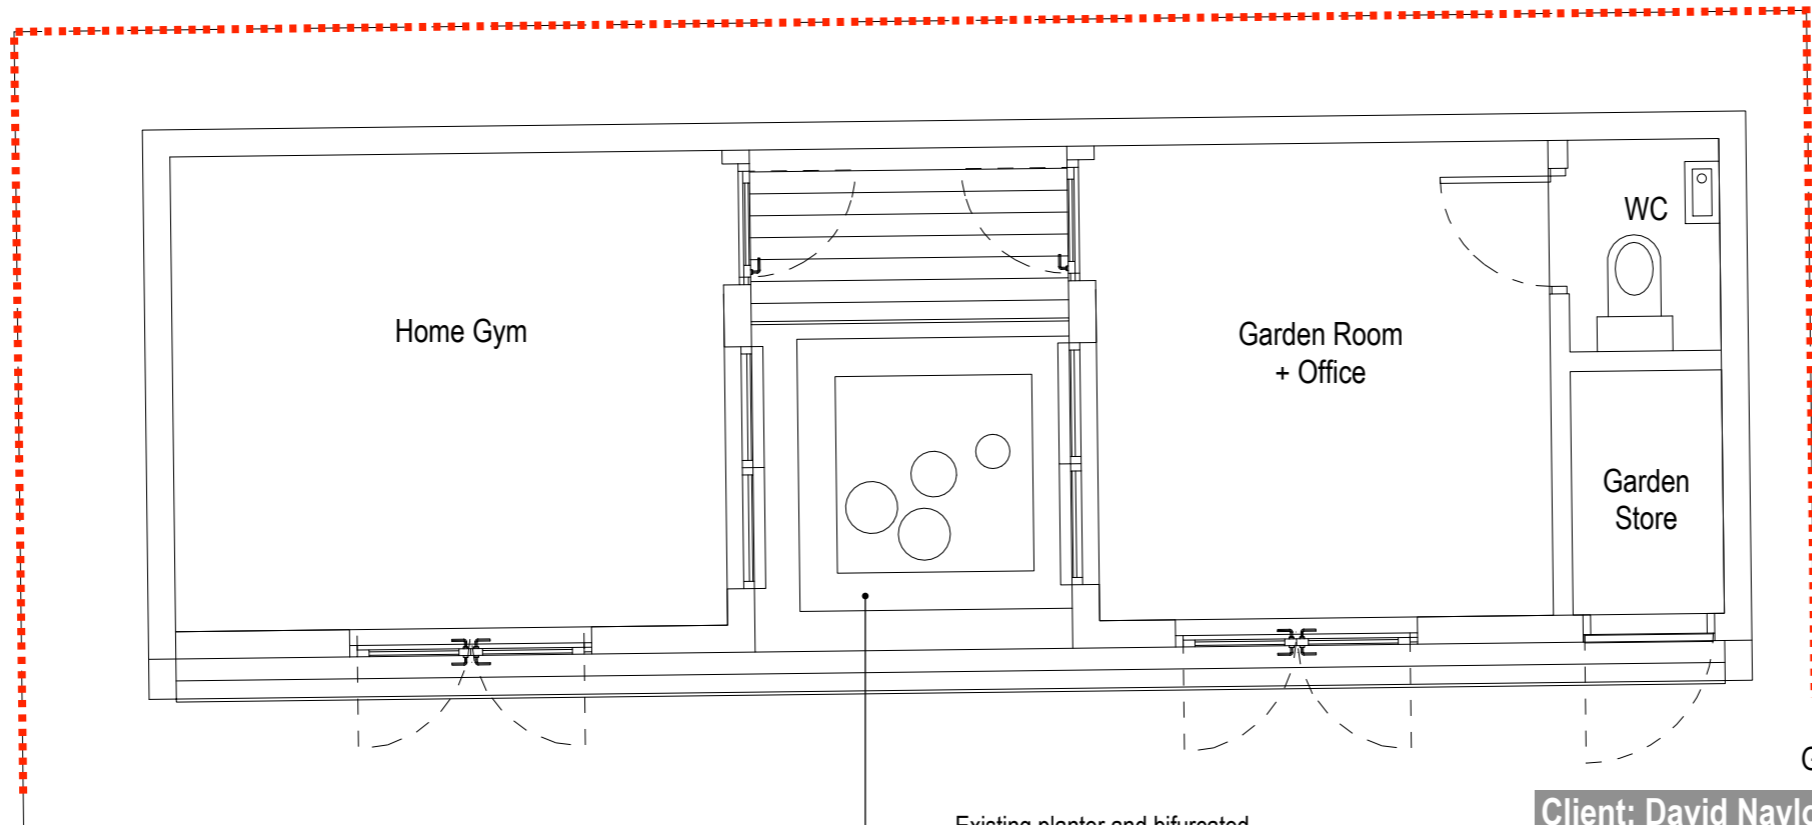

Floor Plan



Ground Floor 2 Woodberry Grove London N12 0DR

Client: David Naylor  
Project: Proposed Garden Room  
Site address: 68 Greencroft Gardens London NW6 3JQ  
Title: Proposed Plans  
Scale: 1:50 Drawing no: 20207-10 Rev B Date: Feb. 2020 Sheet Size: A3

0 1 2 3 4 5 6 7 8 9 10m