



KEY:

- ▽ Floor Level
- △ Ceiling Level
- svp Soil and Vent Pipe
- rwp Rain Water Pipe
- ic Inspection Cover
- cl Cover Level
- u/s Underside Height
- BH 2000 Beam Height
- AH 2500 Arch Head
- SPR 1800 Spring Point
- FS 0780 Floor to Sill
- SH 1850 Sill to Head
- Drainage
- - - Boundary Line
- - - Above
- New Structure(130mm)/Insulation(215mm)
- Joinery
- Free-standing Furniture
- ▭ Radiator
- ⊙ Section Marker

(BELSIZE LANE) BELOW

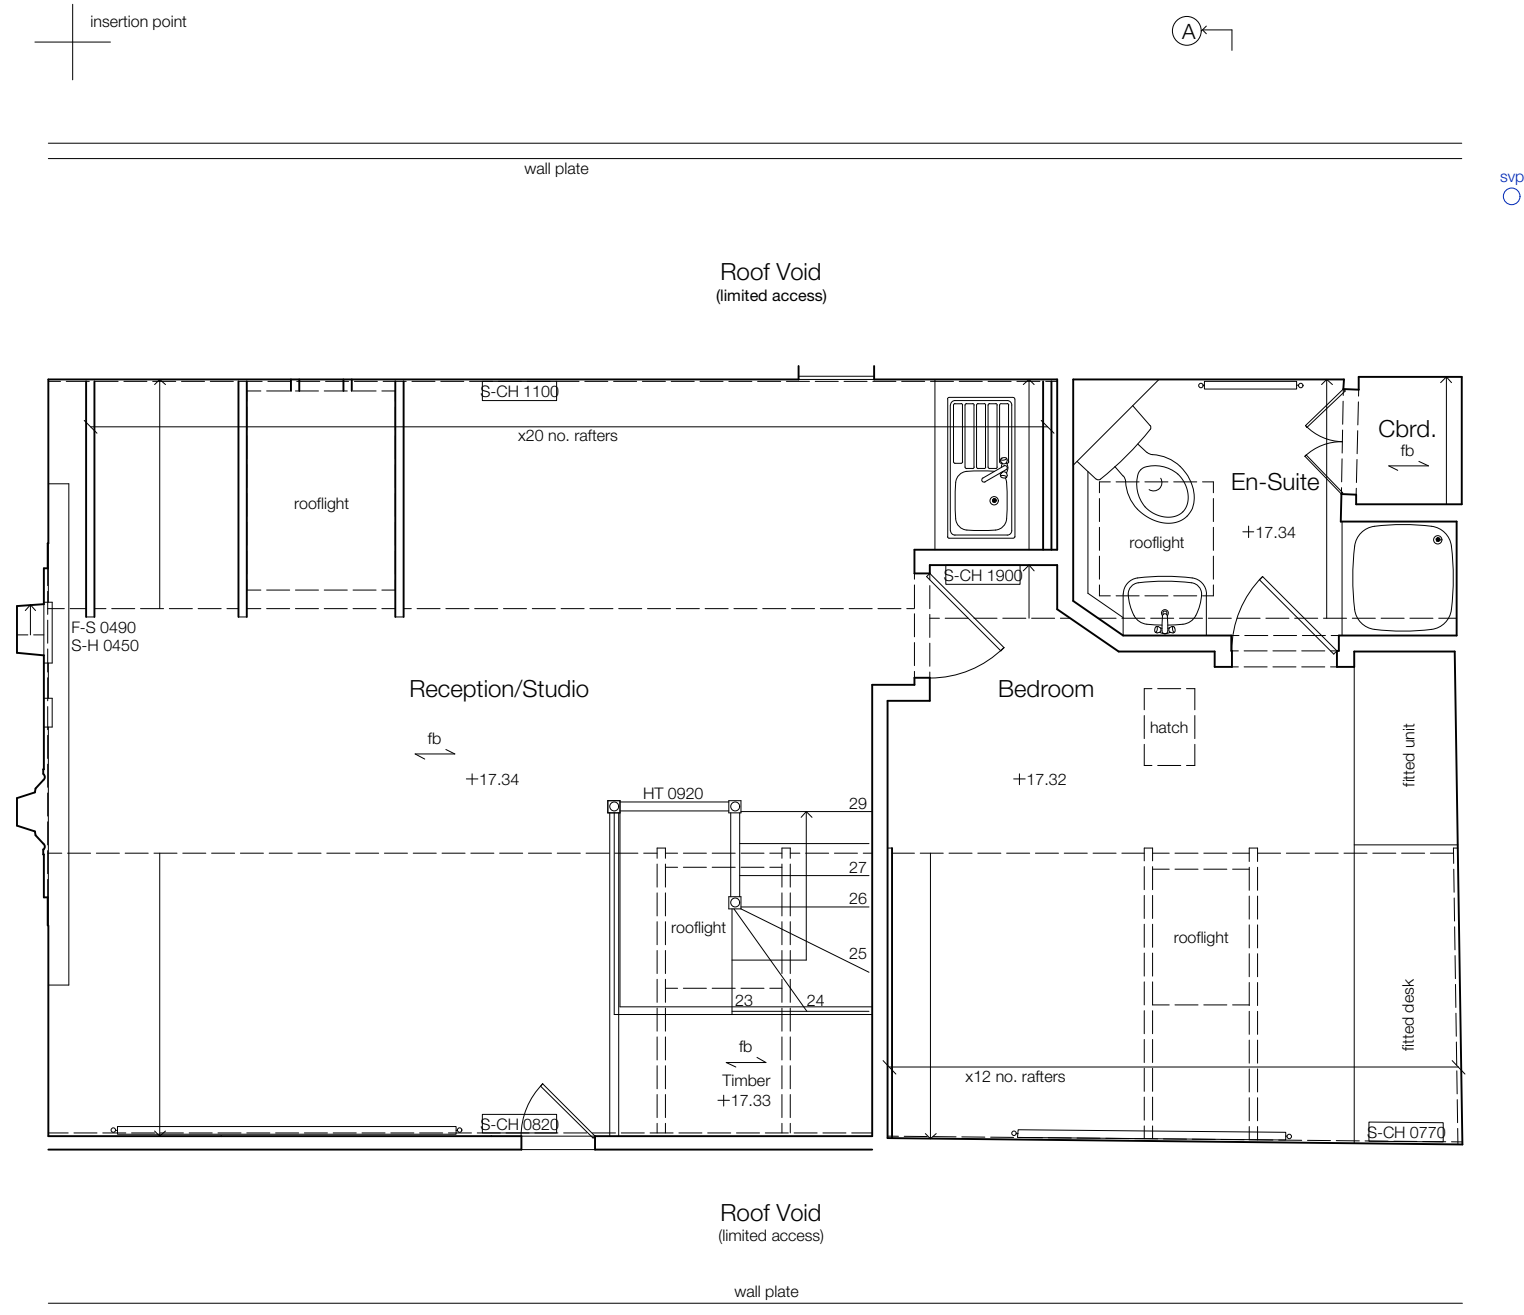

(BELSIZE COURT GARAGES) BELOW

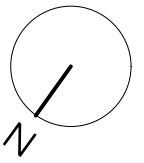

<p>TITLE: Second Floor Plan (demolition)</p>	<p>NO: EX 120</p>	<p>REV: P1</p>	<p>PROJECT: 4 Belsize Court Garages, London</p>
<p>SCALE: 1:50</p>	<p>PAPER: A3</p>	<p>DATE: 07 May 2020</p>	<p>SANYA POLESCUK ARCHITECTS 8a BELSIZE COURT GARAGES LONDON NW3 5AJ T:0207 431 8580 e-mail:enquiries@poleskukarchitects.com</p>