



KEY:

- ▽ Floor Level
- △ Ceiling Level
- svp Soil and Vent Pipe
- rwp Rain Water Pipe
- ic Inspection Cover
- cl Cover Level
- u/s Underside Height
- BH 2000 Beam Height
- AH 2500 Arch Head
- SPR 1800 Spring Point
- FS 0780 Floor to Sill
- SH 1850 Sill to Head
- Drainage
- - - Boundary Line
- - - Above
- █ New Structure(130mm)/Insulation(215mm)
- █ Joinery
- ▭ Free-standing Furniture
- ▭ Radiator
- ⊙ Section Marker

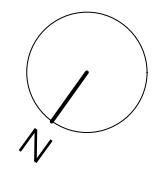

(BELSIZE LANE) BELOW

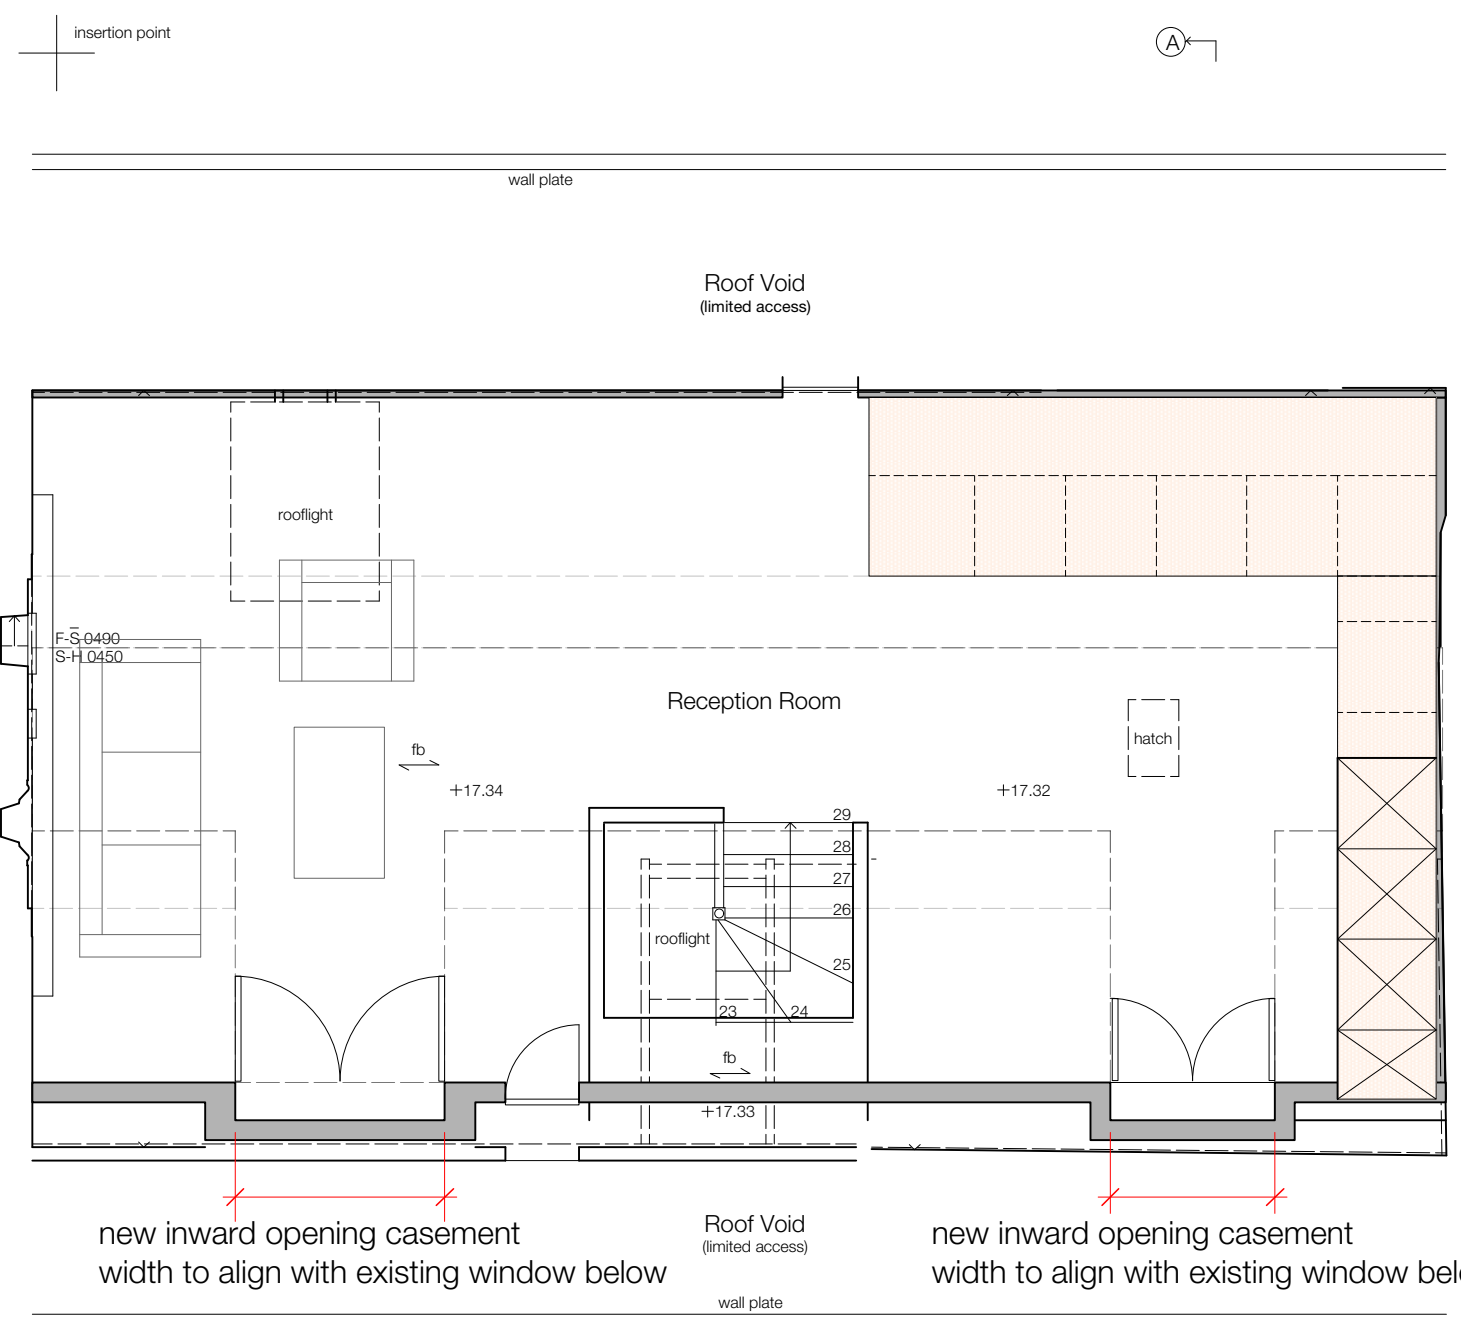

(BELSIZE COURT GARAGES) BELOW

TITLE: Second Floor Plan (proposed)	REV: P1	NO: PL120	DATE: 07 May 2020	SANYA POLESCUK ARCHITECTS 8a BELSIZE COURT GARAGES LONDON NW3 5AJ T:0207 431 8580 e-mail:enquiries@polescukarchitects.com
PROJECT: 4 Belsize Court Garages, London	PAPER: A3	SCALE: 1:50		