




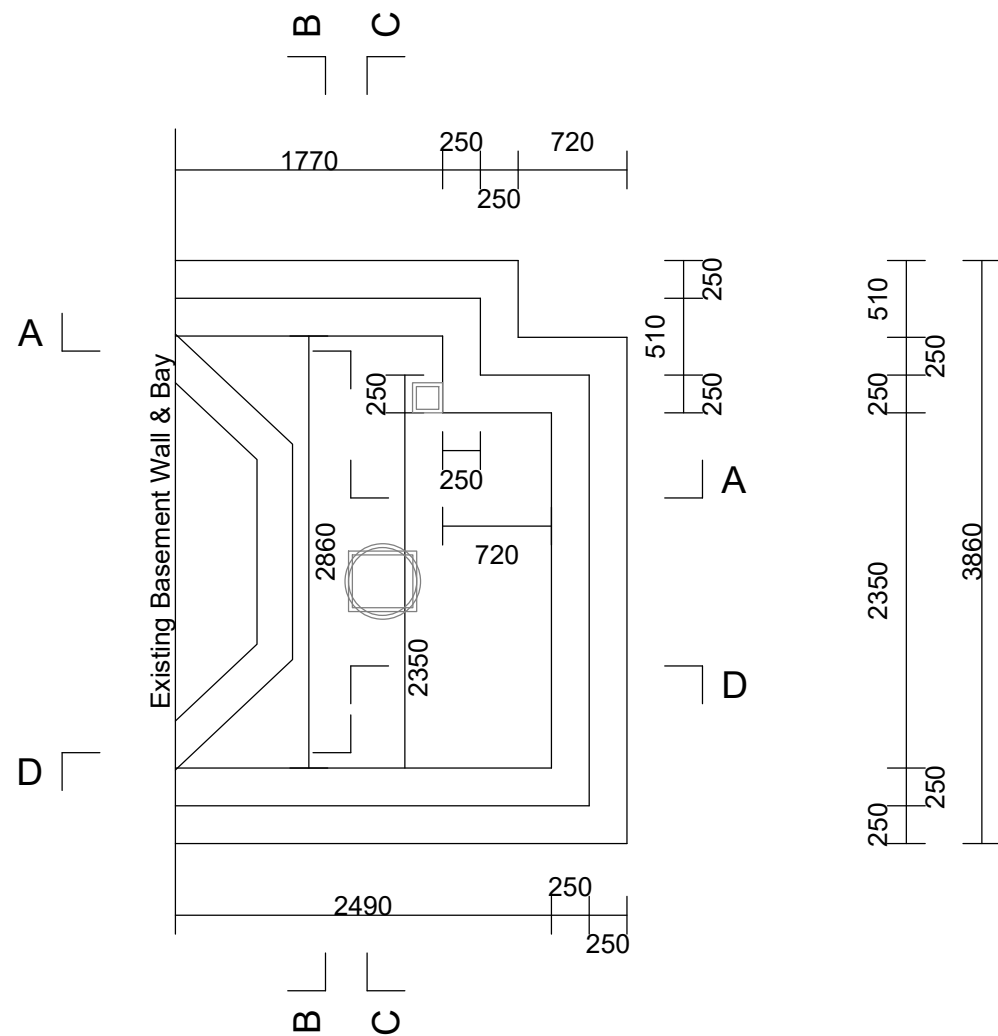


Plan

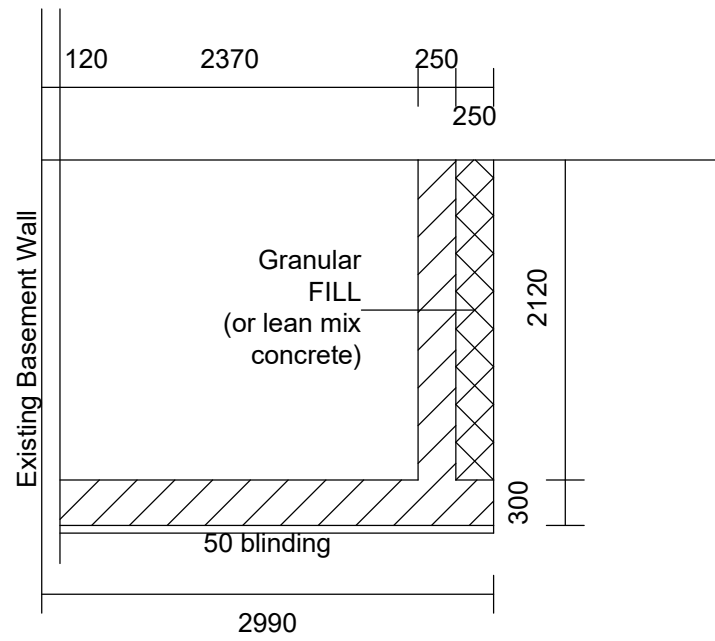

Section A-A

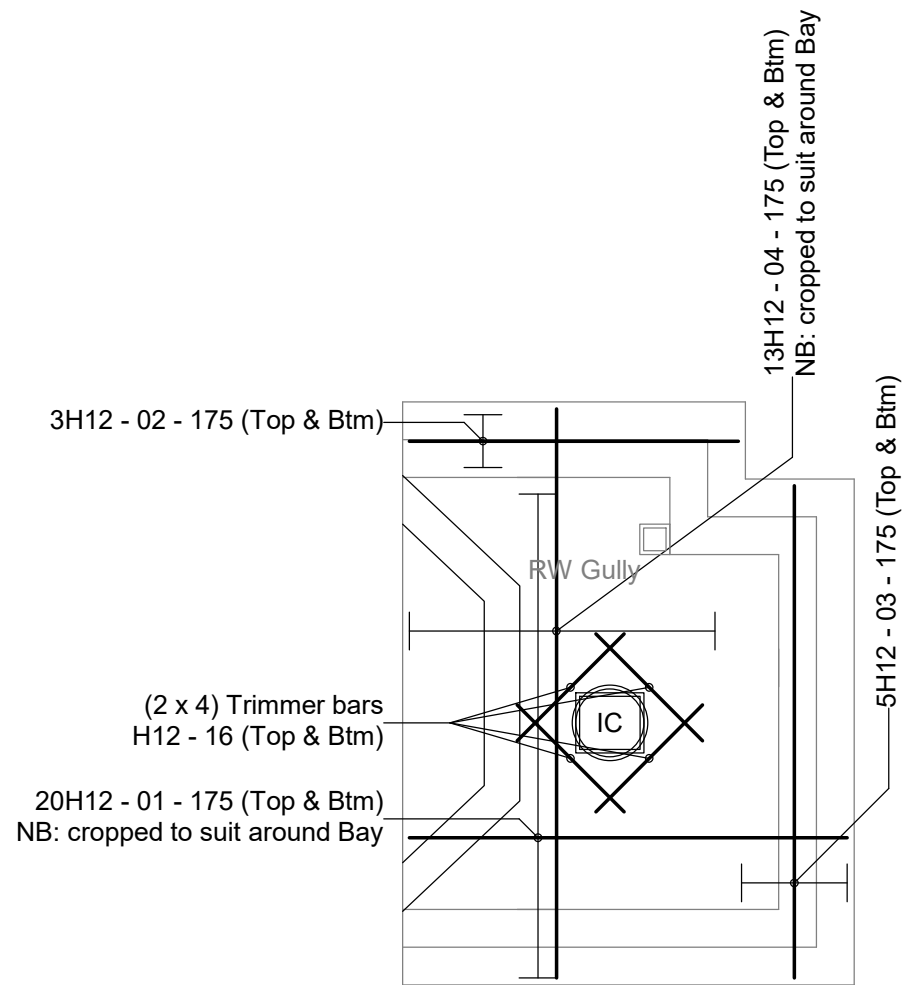

Plan of base
(wall starter bars omitted for clarity)

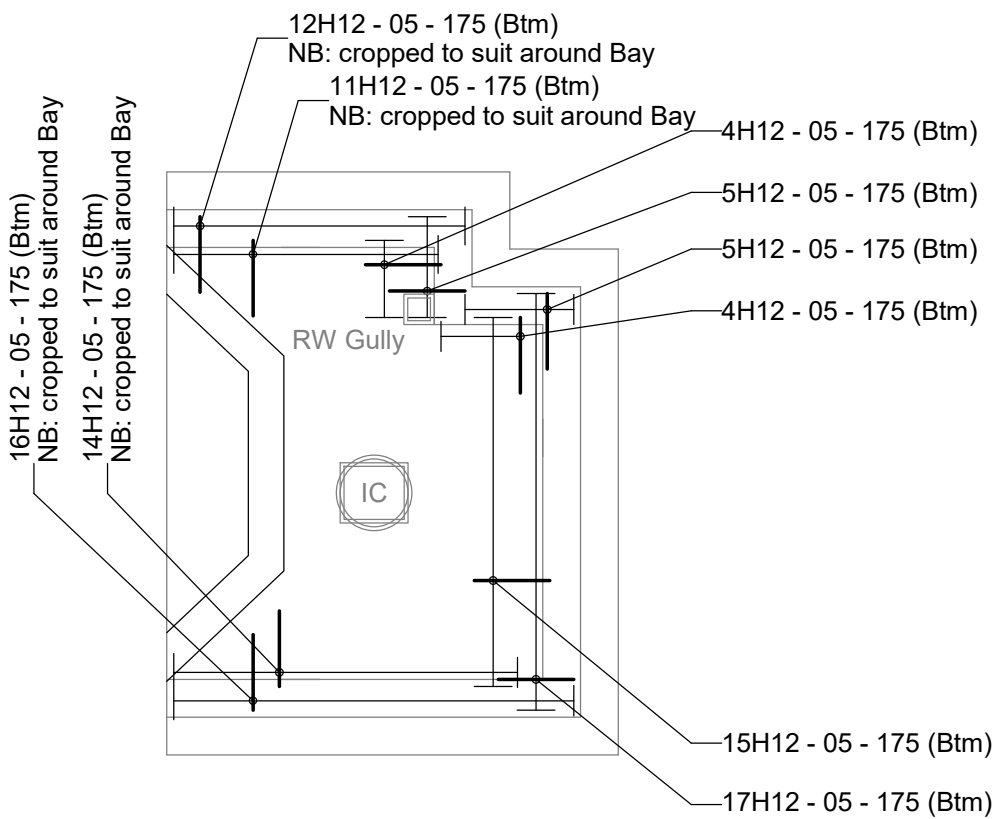

Plan of base
(base bars omitted for clarity)

- NOTES
- 1) Concrete to be designated mix RC40.
 - 2) All steel reinforcement to have a yield stress of 500N/mm² (MIN).
 - 3) MINIMUM cover to all steel reinforcement = 40mm.
 - 4) Reinforcement can be displaced locally around RW Gully.
 - 5) Reinforcement can be cropped locally around Inspection Chamber (IC).

04	Inspection Chamber reinforcement detail added.	WR	21/12/18
03	Inspection Chamber added & gully relocated.	WR	13/06/18
02	Basement bay added & upper gully removed.	WR	01/05/18
01	First Issue	WR	05/04/18

Rev. Revision Detail Drawn Date
Based upon Ordnance Survey Mapping with permission of controller of HMSO.
Crown copyright license no. 100045347. This drawing must not be copied or reproduced without written consent from Key GeoSolutions Ltd.

CLIENT:
COBSTAR LIMITED

PROJECT:
**28 Kylemore Road
London
NW6 2PT**

TITLE:
**Lightwell
Layout & Reinforcement Drawing
(1 of 2)**

Drawn: IFG	Checked: WR	Date: 03/04/18
Scale: 1:50	Original Sheet Size: A2	Status: DRAFT

Drawing No. 17-135-D-004	Revision: 04
------------------------------------	------------------------