
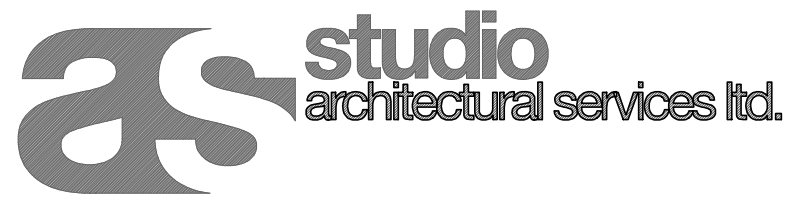
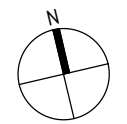
 


UPPER PARK ROAD

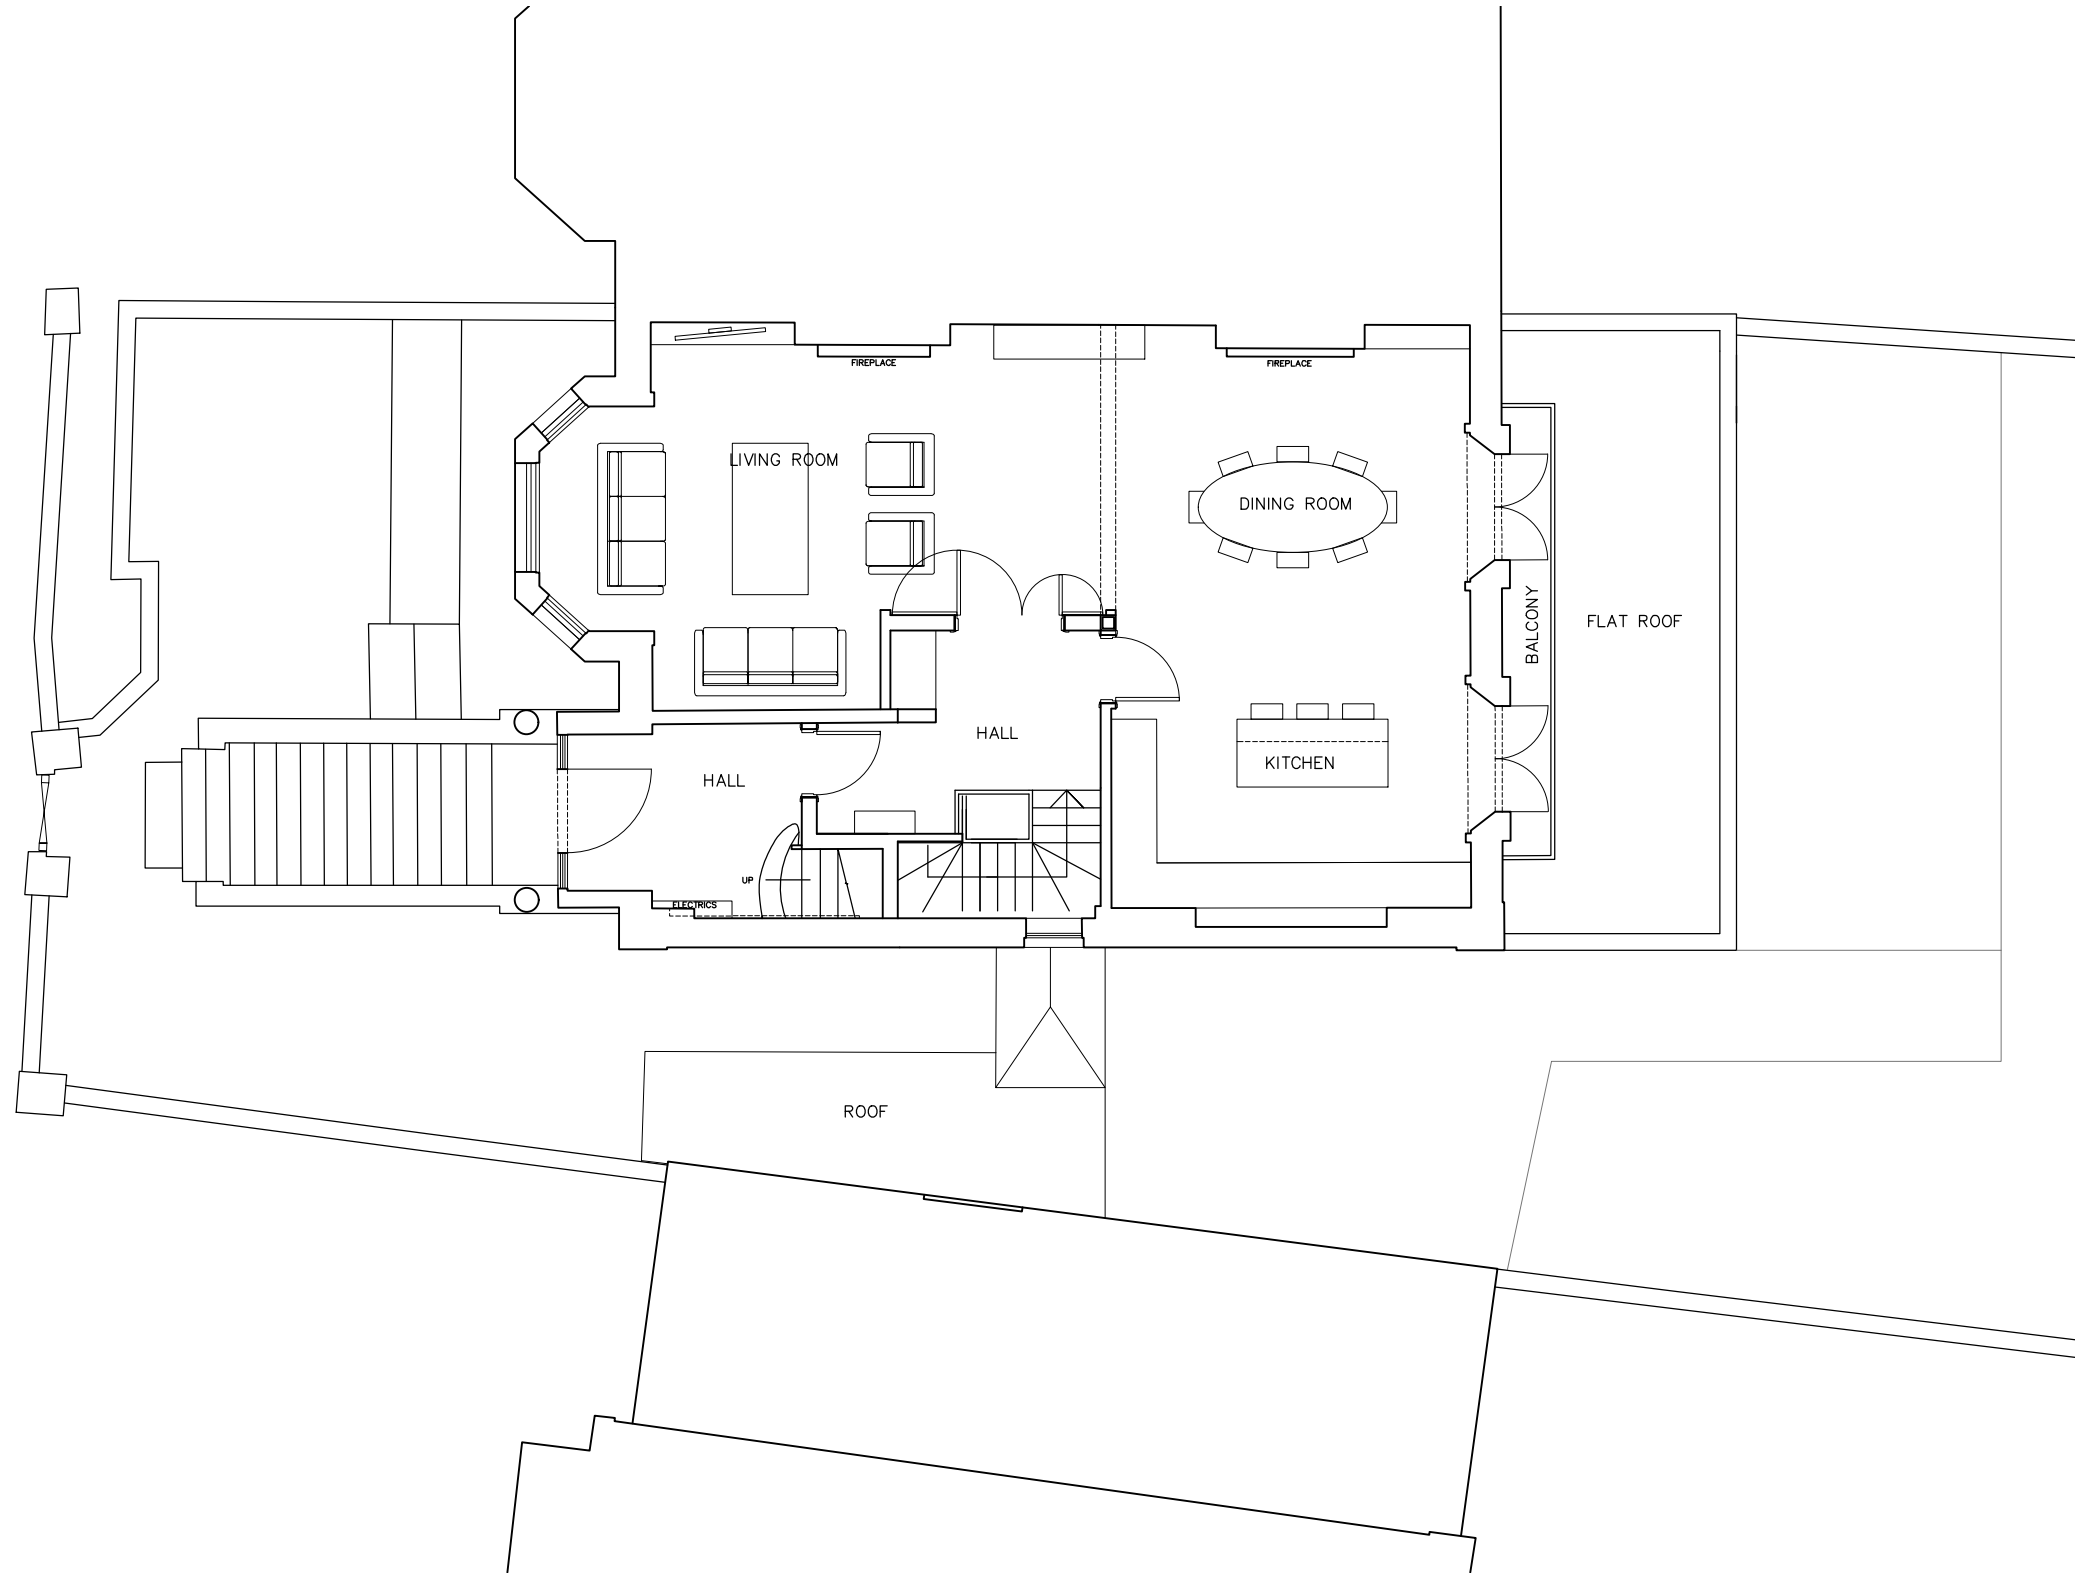

2 magdalen mews
back of 164 finchley road
london
NW3 5HB
tel:+44 (0)207 794 1625 fax:+44 (0) 207 794 0296
info@as-studio.co.uk

PROJECT ADDRESS: 30 UPPER PARK ROAD, NW3, LONDON	EXISTING UPPER GROUND FLOOR PLAN			—
	DRAWING NUMBER: 2030(PLA)101	DRAWN: TK		
	PROJECT STAGE: PLANNING	SCALE: 1:100	SIZE: A3	

THIS DRAWING AND DESIGN IS THE PROPERTY OF AS-STUDIO LTD AND MUST NOT BE ISSUED, LOANED OR COPIED WITHOUT WRITTEN CONSENT