


BASEMENT FLOOR PLAN

Scale 1:50 (m)

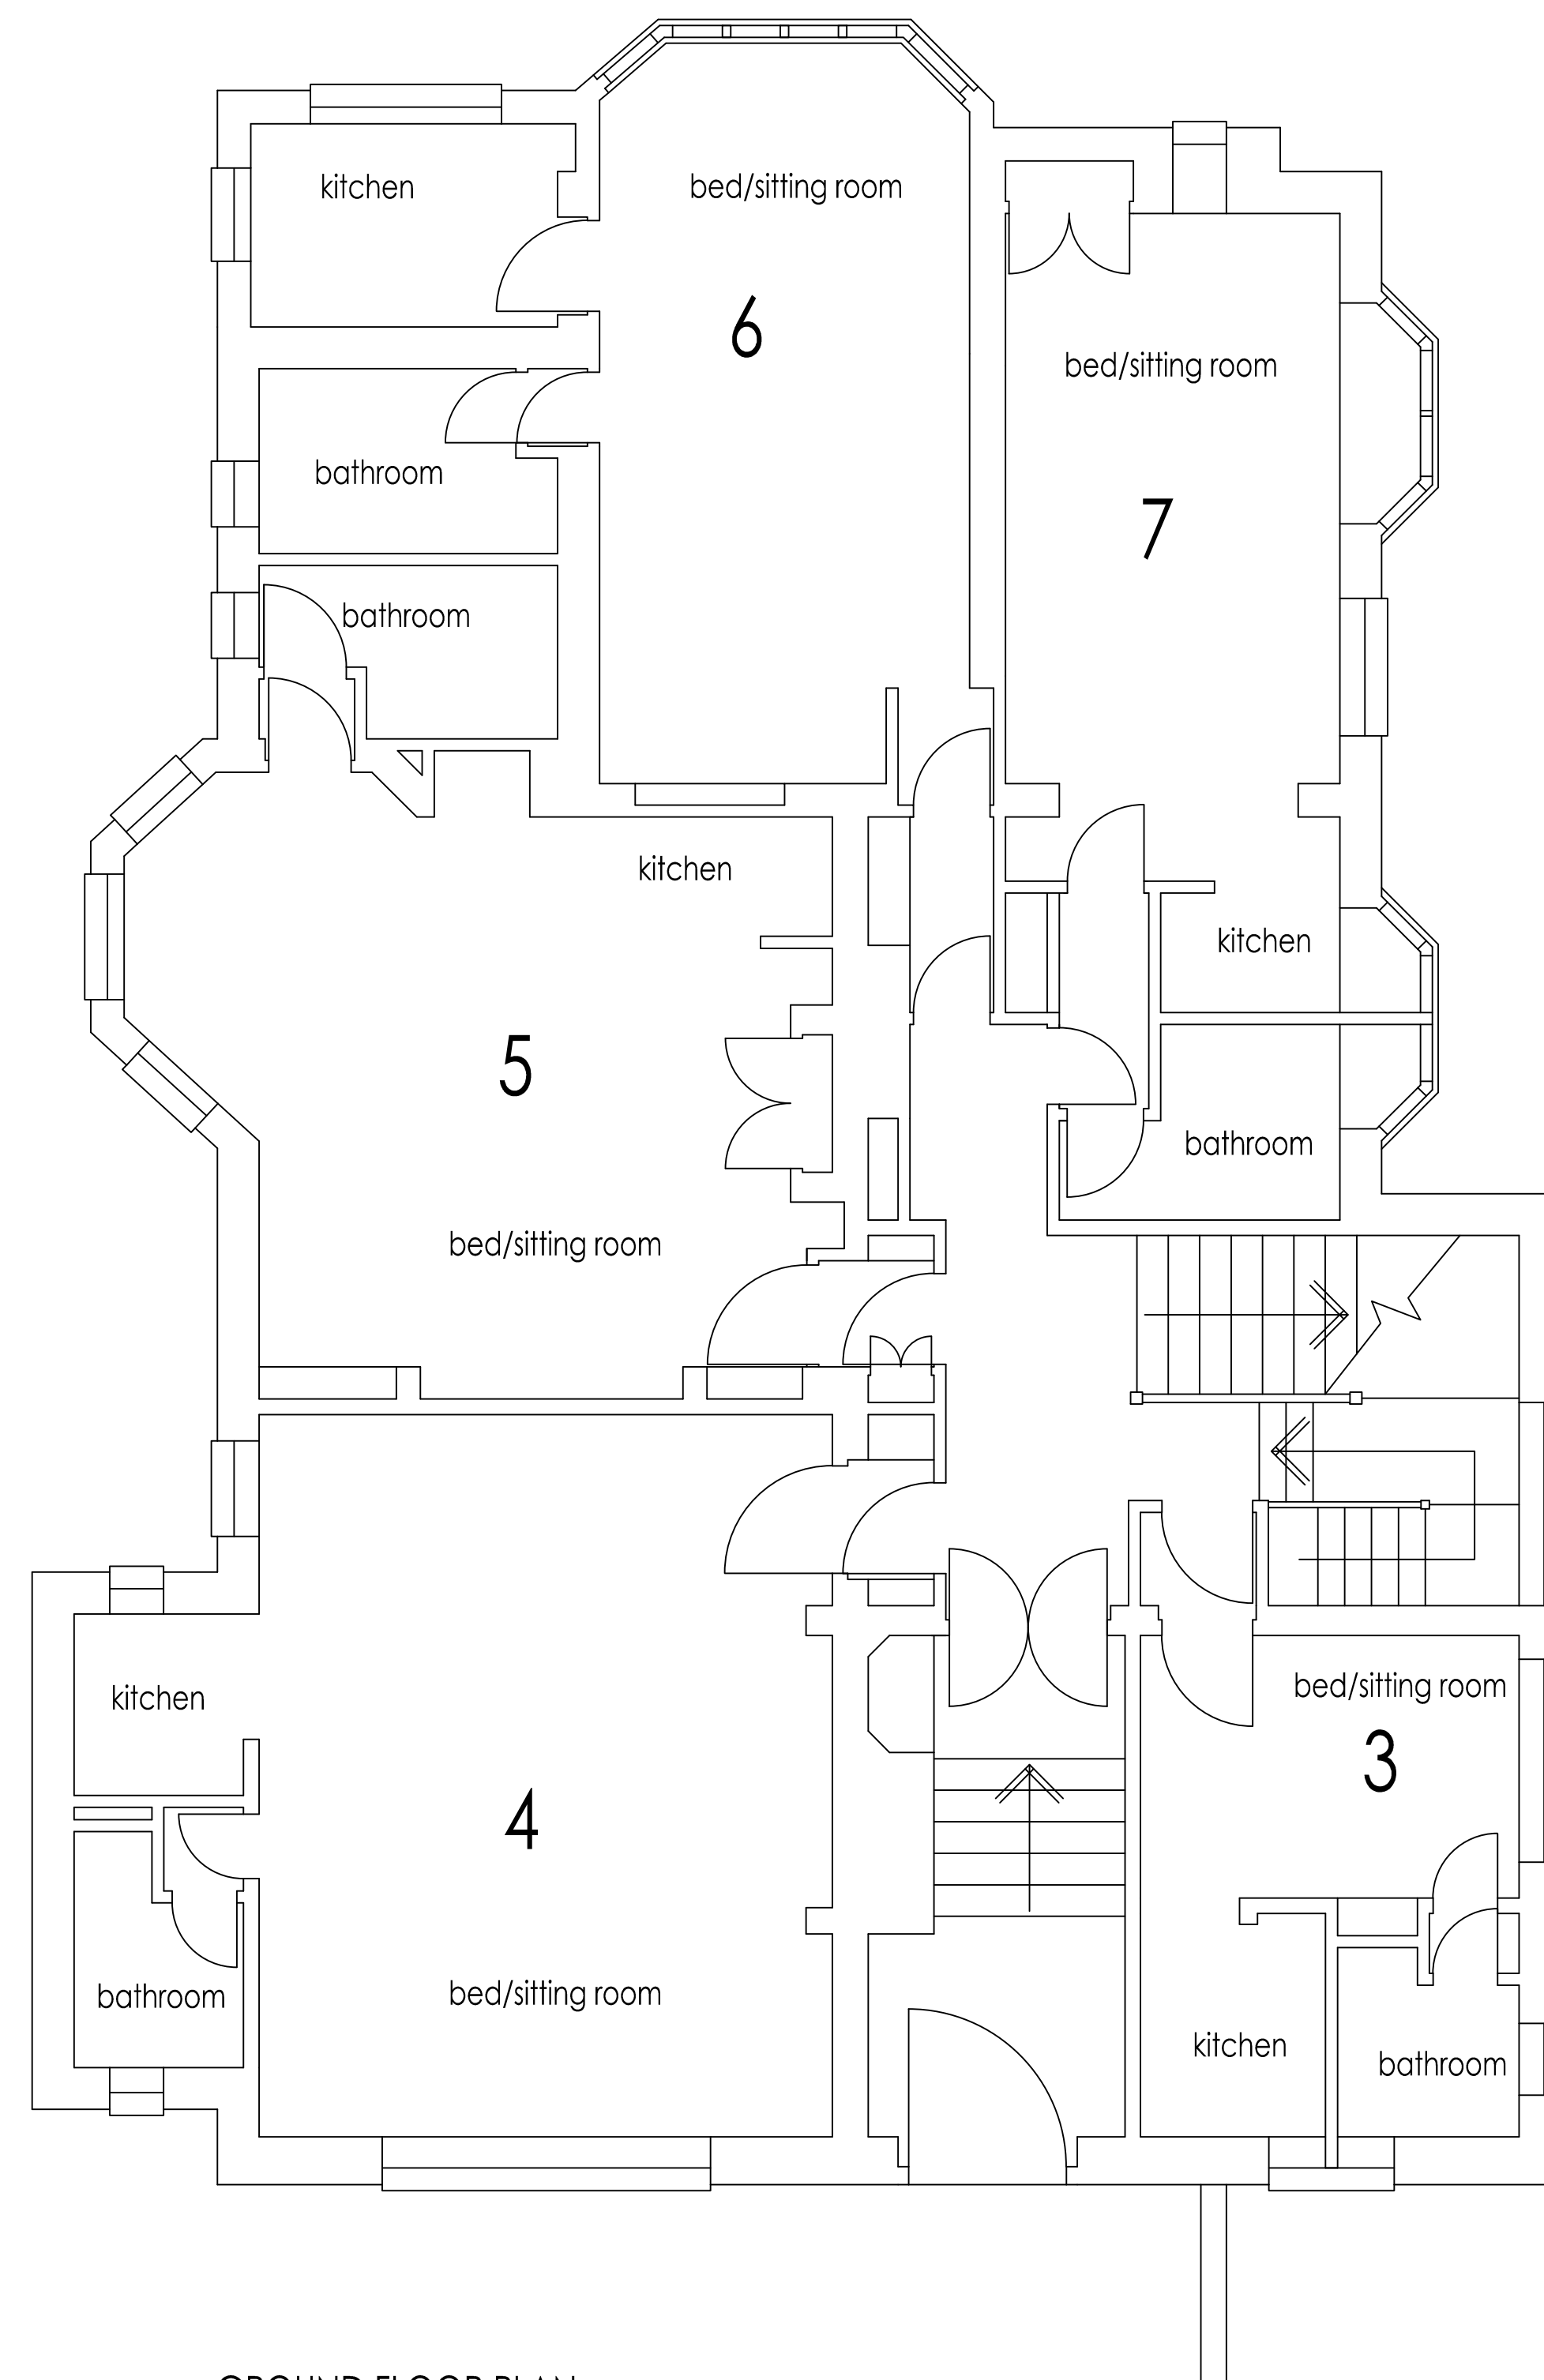

GROUND FLOOR PLAN

THIS PLAN IS PRODUCED FROM  
DRAWINGS AND DETAILS HELD ON  
COUNCIL RECORDS AND NOT A  
SITE MEASURED SURVEY.



**Whymark & Moulton**  
Chartered Surveyors &  
Building Engineers  
14 Cornard Road, Sudbury,  
Suffolk. CO10 2XA  
Tele: 01787 371371



Project

**31 Daleham Gardens  
London  
NW3**

**Basement and Ground Floor Plans  
AS EXISTING**

Scale

**1:50,**

Date

**Dec 2017**

Drawing No

**17/253-**

Amendments