


FIRST FLOOR PLAN

Scale 1:50 (m)

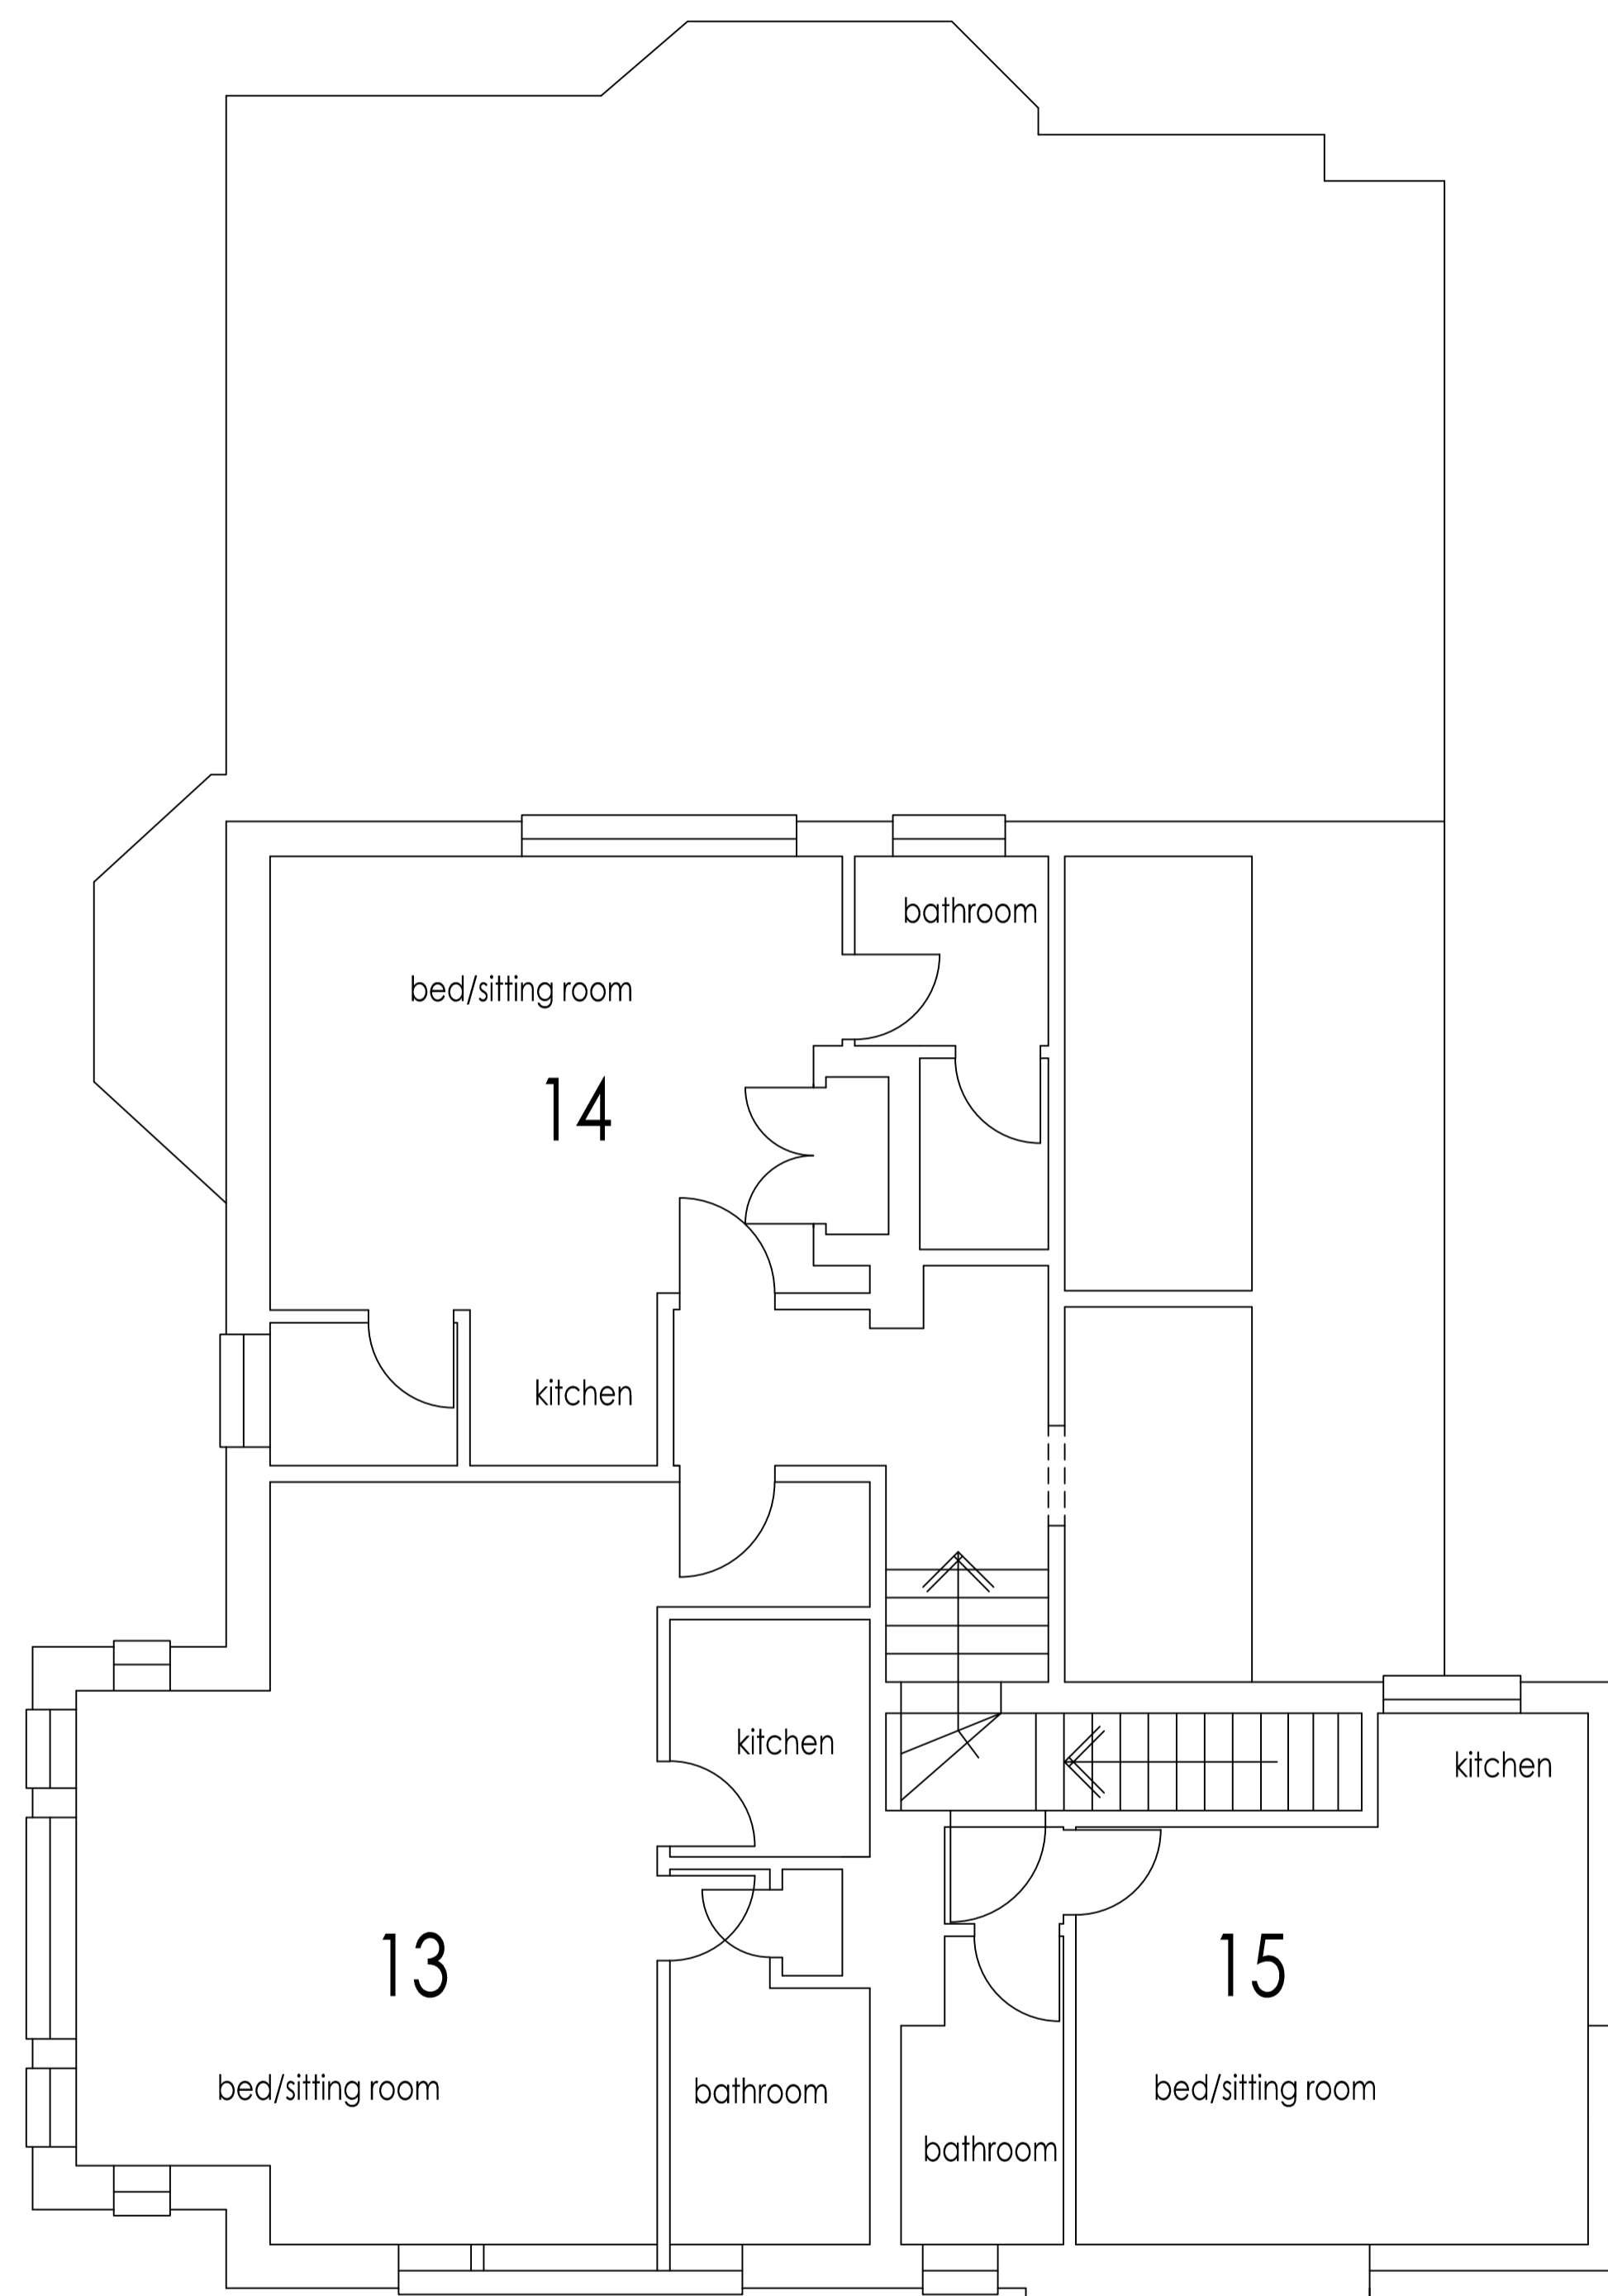

SECOND FLOOR PLAN

THIS PLAN IS PRODUCED FROM
DRAWINGS AND DETAILS HELD ON
COUNCIL RECORDS AND NOT A
SITE MEASURED SURVEY.



Whymark & Moulton
Chartered Surveyors &
Building Engineers
14 Cornard Road, Sudbury,
Suffolk. CO10 2XA
Tele: 01787 371371



Project

**31 Daleham Gardens
London
NW3**

**First and Second Floor Plans
AS EXISTING**

Scale

1:50,

Date

Dec 2017

Drawing No

17/253-

Amendments