

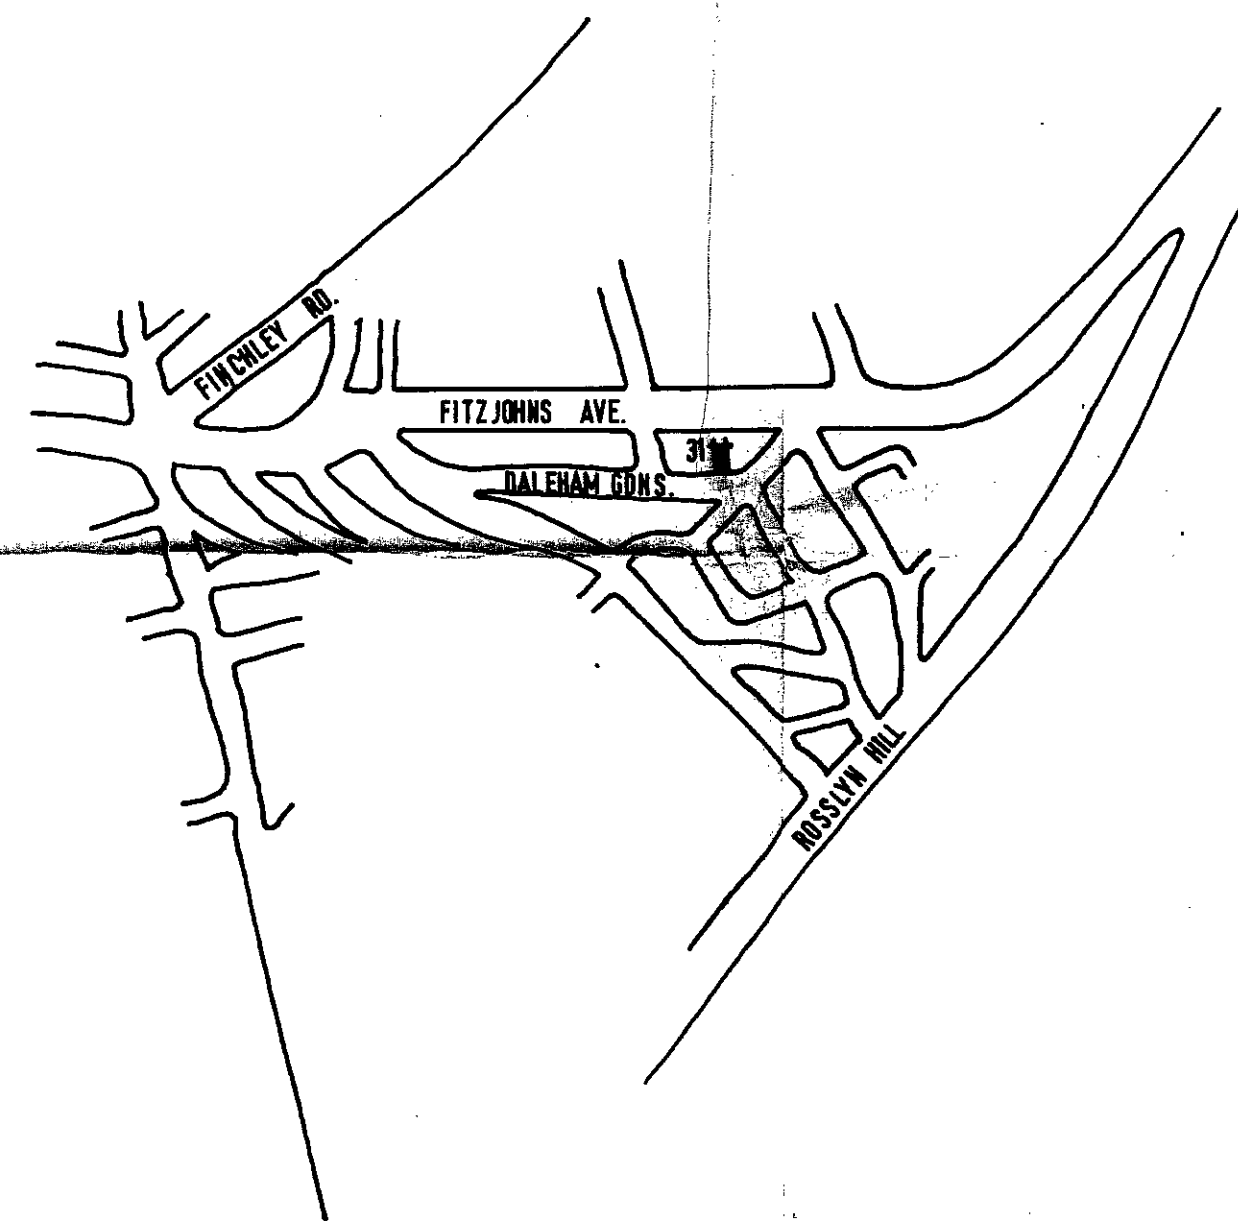


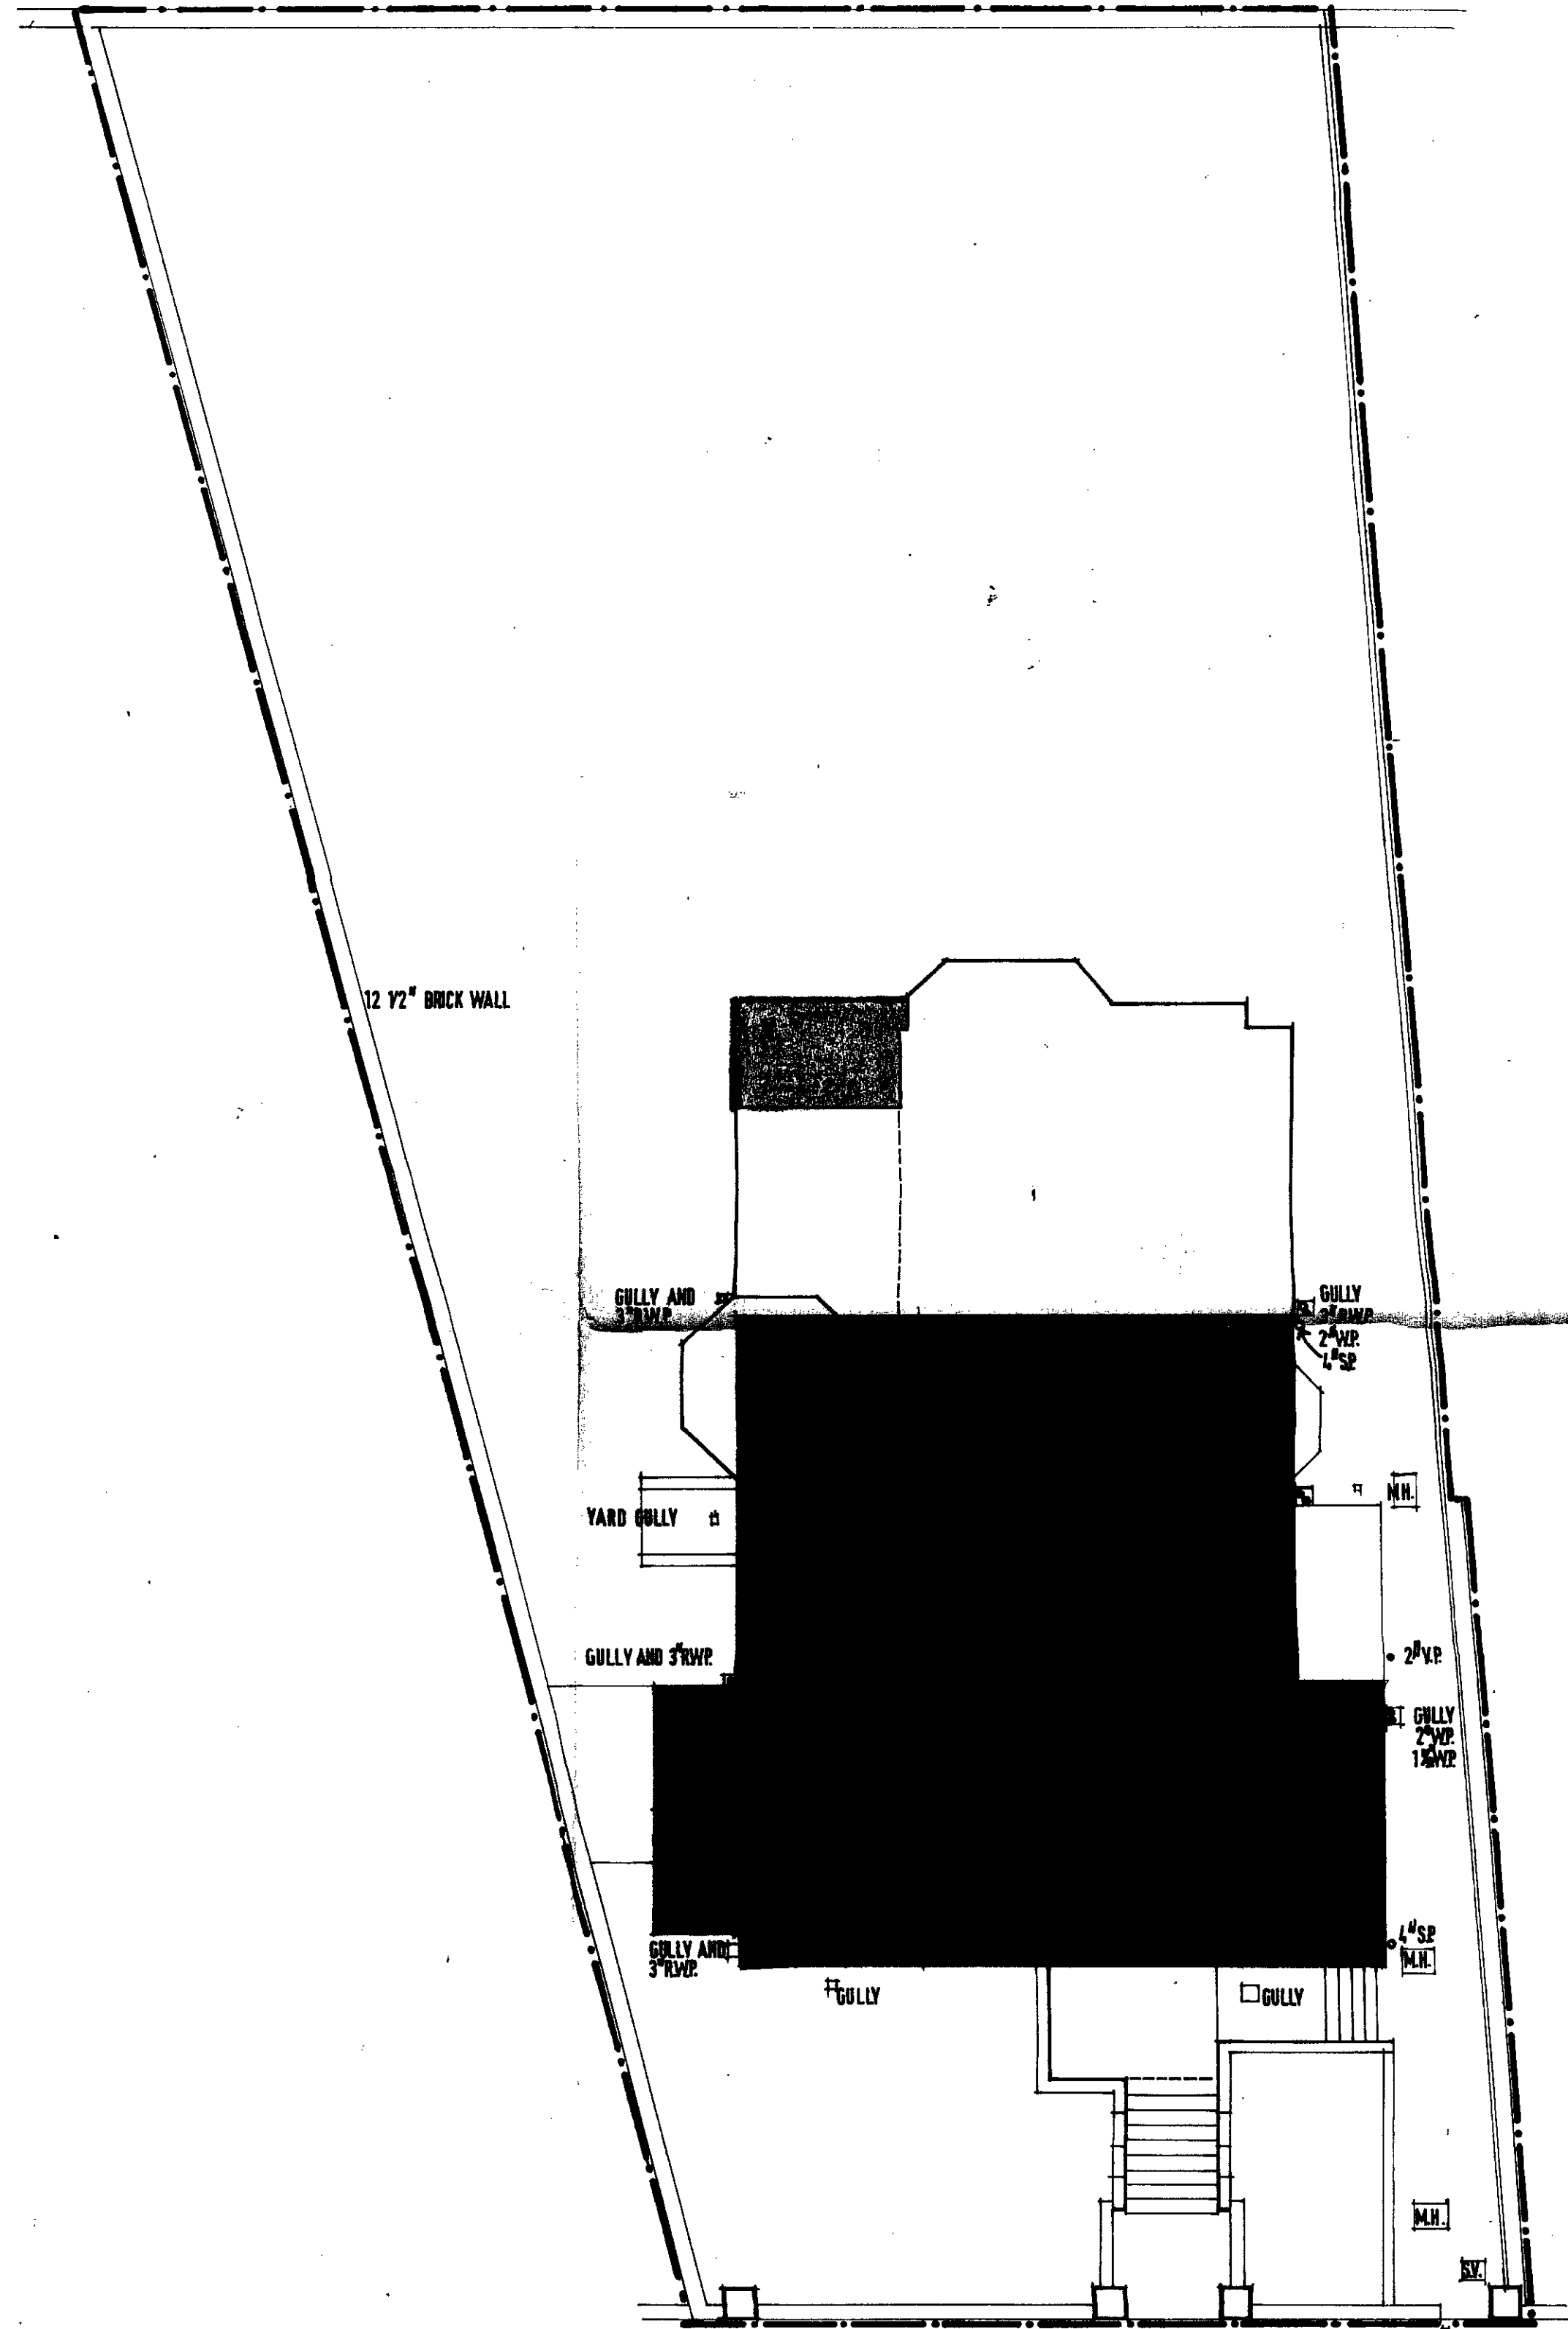

LOCATION PLAN. 6"=1 mile.

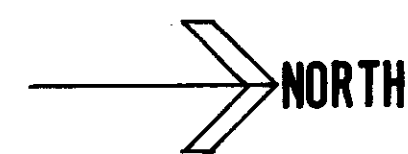

SITE PLAN. 1/8"=1' 0".

CTP/F7/8/8/1157

job.
31 DALEHAM GARDENS
LONDON NW3.

title.
LOCATION AND BLOCK PLANS.

date: 30.1.69
scale: 1/8"=1' 0" and 6"=1 mile
drawn by: A. HOOPER

L.B. MORGAN, B.A. [HONS]
67 KELVINBROOK RD.
HAMPTON COURT 979.8836.
A.F. HOOPER, B.A. [HONS]
40 WESTBOURNE TER.
LONDON W.2. 262.9579.

job no.
MH2/2-0

dwg. no.