


Location Plan

Scale 1:1250

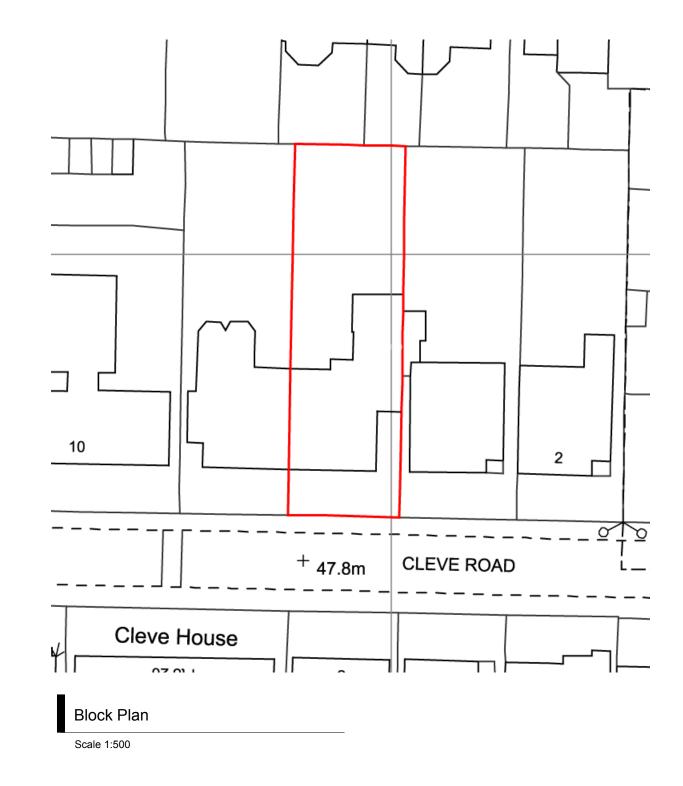

Information contained within this drawing is the sole copyright of the Client and is not to be reproduced without express permission. No implied licence exists. This drawing should not be used for land transfer or valuation purposes. Do not scale from this drawing. While every attempt has been made to represent dimensions accurately, all dimensions and levels are to be checked on site by the contractor. Issued for the indicated purpose only. Drawing errors and omissions to be reported to the designer.

twin one

Client FCAM Project Cleve Road Project No. 1909 Status Planning Drawn By MF Scale 1:500/1:1250 @ A3 Date 20-04-2020 Drawing Block Plan & Location Plan Planning Drawing Drawing No. 1909-CR-SITE-00 Planning Planning						
StatusPlanningDrawn ByMFScale1:500/1:1250 @ A3 Date20-04-2020DrawingBlock Plan & Location Plan	Client	FCAM				
Scale 1:500/1:1250 @ A3 Date 20-04-2020 Drawing Block Plan Location Plan	Project	Cleve Road	Project No.	1909		
Drawing Block Plan & Location Plan	Status	Planning	Drawn By	MF		
	Scale	1:500/1:1250 @ A3	Date	20-04-2020		
Drawing No. 1909-CR-SITE-00	Drawing Block Plan & Location Plan					
	Drawing	No. 1909-CR-SITE-	00			



0 1m 2m

twin one

checked on site by the contractor. Issued for the indicated purpose only. Drawing errors and 5m omissions to be reported to the designer.

Client	FCAM				
Project	Cleve Road	Project No.	1909		
Status	Planning	Drawn By	MF		
Scale	1:100 @ A3	Date	06-05-2020		
Drawing Existing Front Elevation					
Drawing No. 1909-CR-ExGE-01					



0 1m 2m

sole copyright of the Client and is not to be reproduced without express permission. No implied licence exists. This drawing should not be used for land transfer or valuation purposes. Do not scale from this drawing. While every attempt has been made to represent dimensions accurately, all dimensions and levels are to be checked on site by the contractor. Issued for the indicated purpose only. Drawing errors and 5m omissions to be reported to the designer.



twin one

Client	FCAM				
Project	Cleve Road	Project No.	1909		
Status	Planning	Drawn By	MF		
Scale	1:100 @ A3	Date	06-05-2020		
Drawing Proposed Front Elevation					
Drawing No. 1909-CR-GE-01					