



Do not scale from this drawing.
This drawing is based upon existing and proposed digital data file received from the client's agent.
Dimensions are to be verified on site prior to construction.

Notes

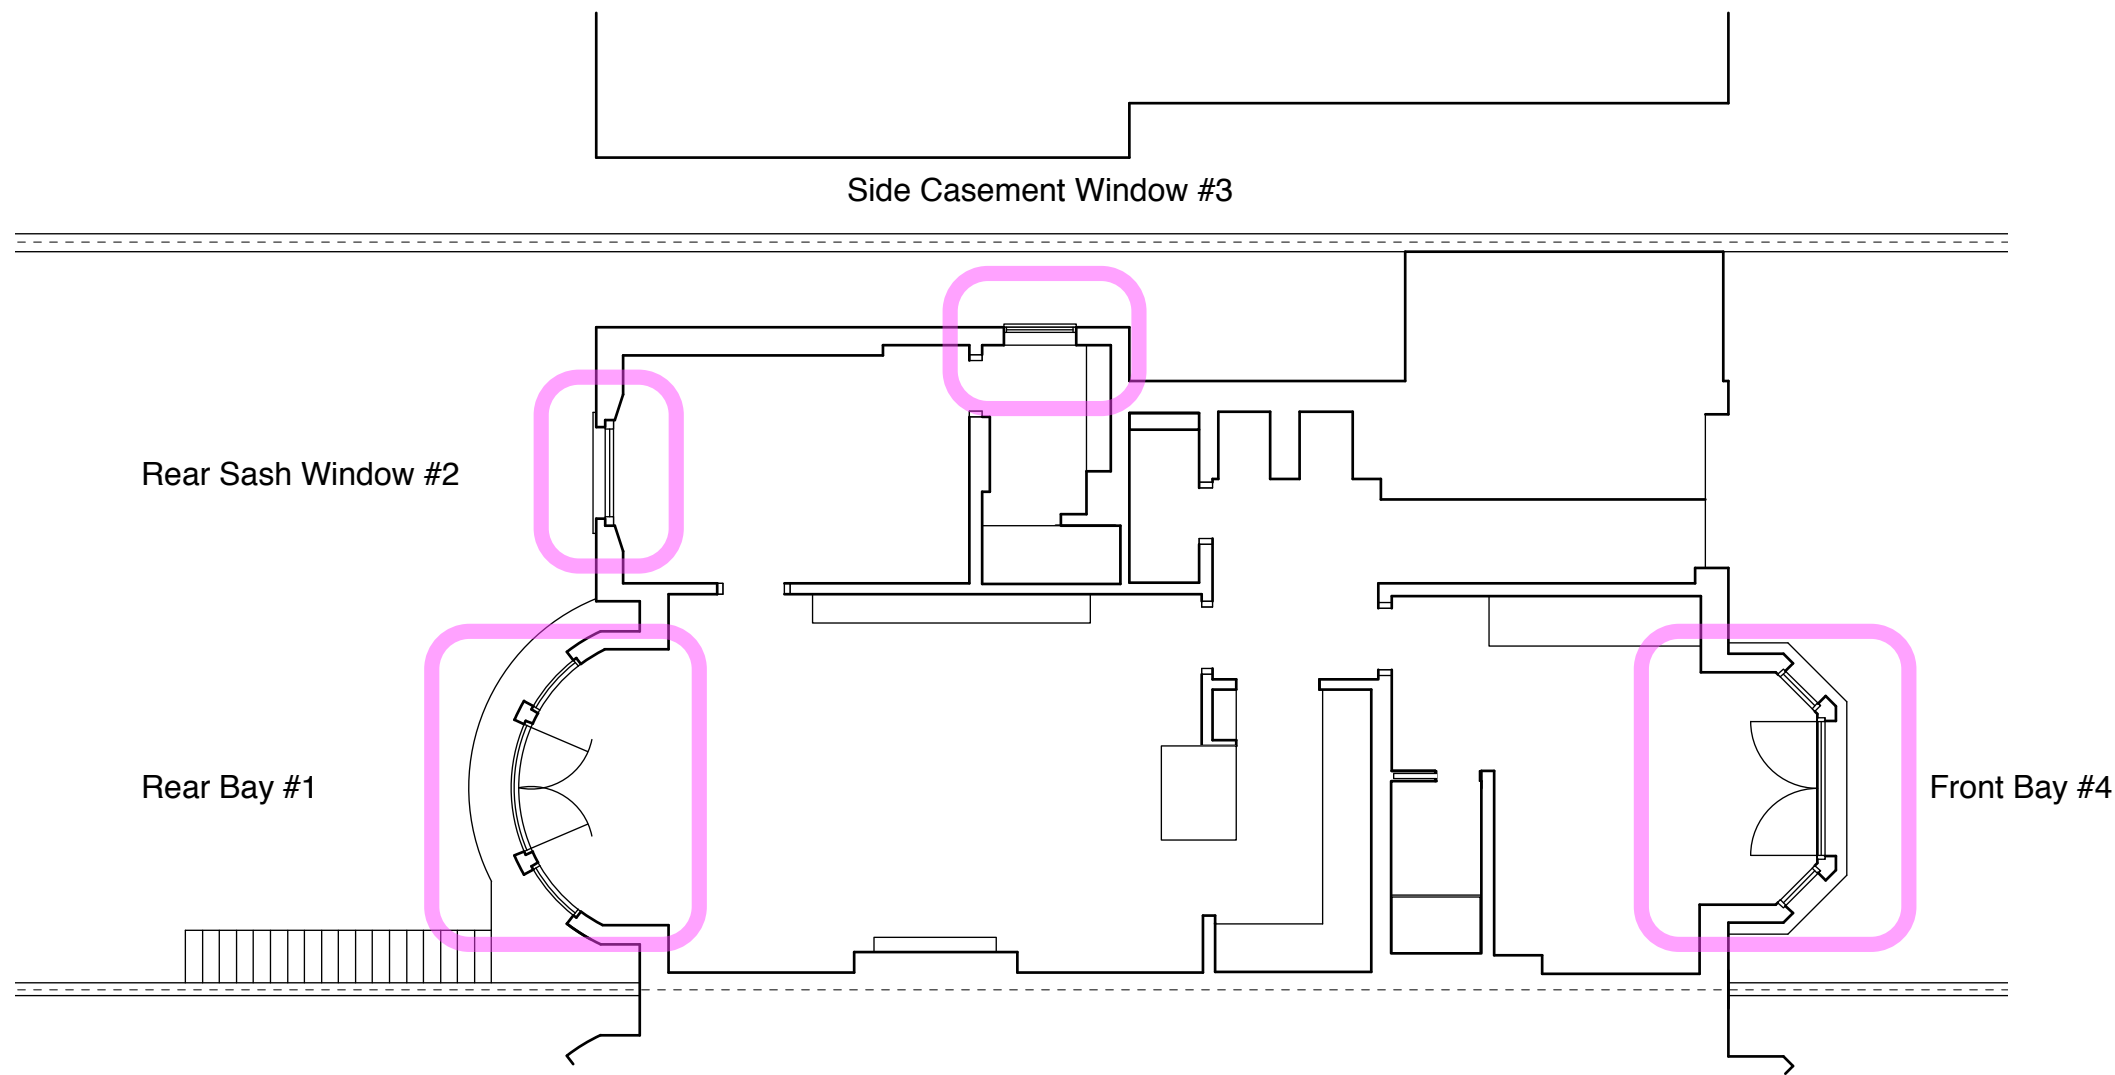

Revisions

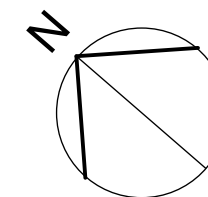

4orm

1-5 Offord Street London N1 1DH

studio@4orm.co.uk
www.4orm.co.uk

Project
51a Belsize Park
London NW3 4EE

Drawing Title
Proposed
upper ground floor plan

Drawing Status

Date Scale @ A3 Drawn
march 2020 1:100

Drawing Number
415-51a_NW34EE-P.03