

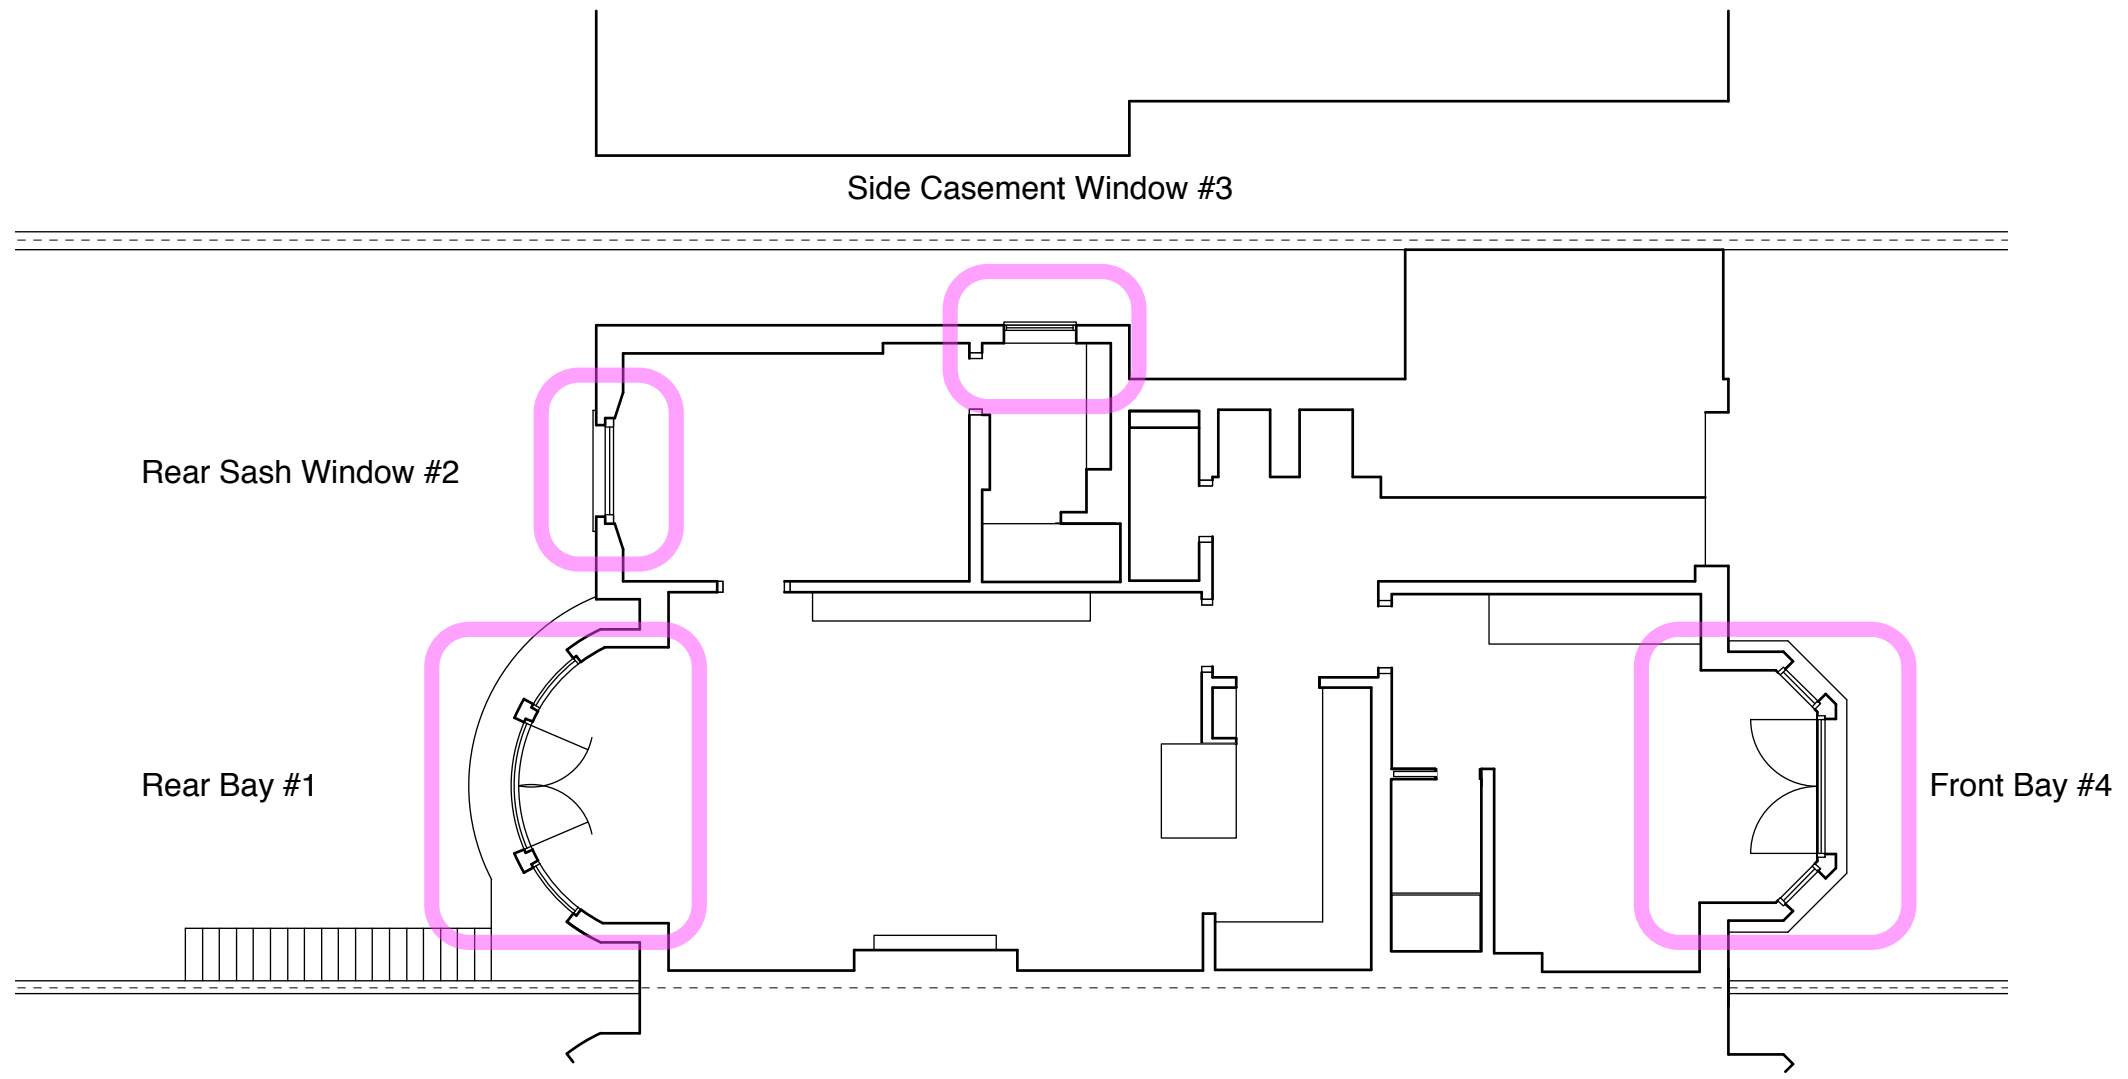


Do not scale from this drawing.  
This drawing is based upon existing and proposed digital data file received from the client's agent.  
Dimensions are to be verified on site prior to construction.

Notes

 

Revisions

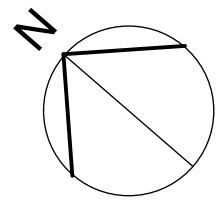

# 4orm

1-5 Offord Street London N1 1DH  
studio@4orm.co.uk  
www.4orm.co.uk

Project  
51a Belsize Park  
London NW3 4EE

Drawing Title  
**Existing**  
upper ground floor plan

Drawing Status

Date                      Scale @ A3                      Drawn  
march 2020                      1:100

Drawing Number  
**415-51a\_NW34EE-X.03\_1**