


LOWER GROUND FLOOR PLAN

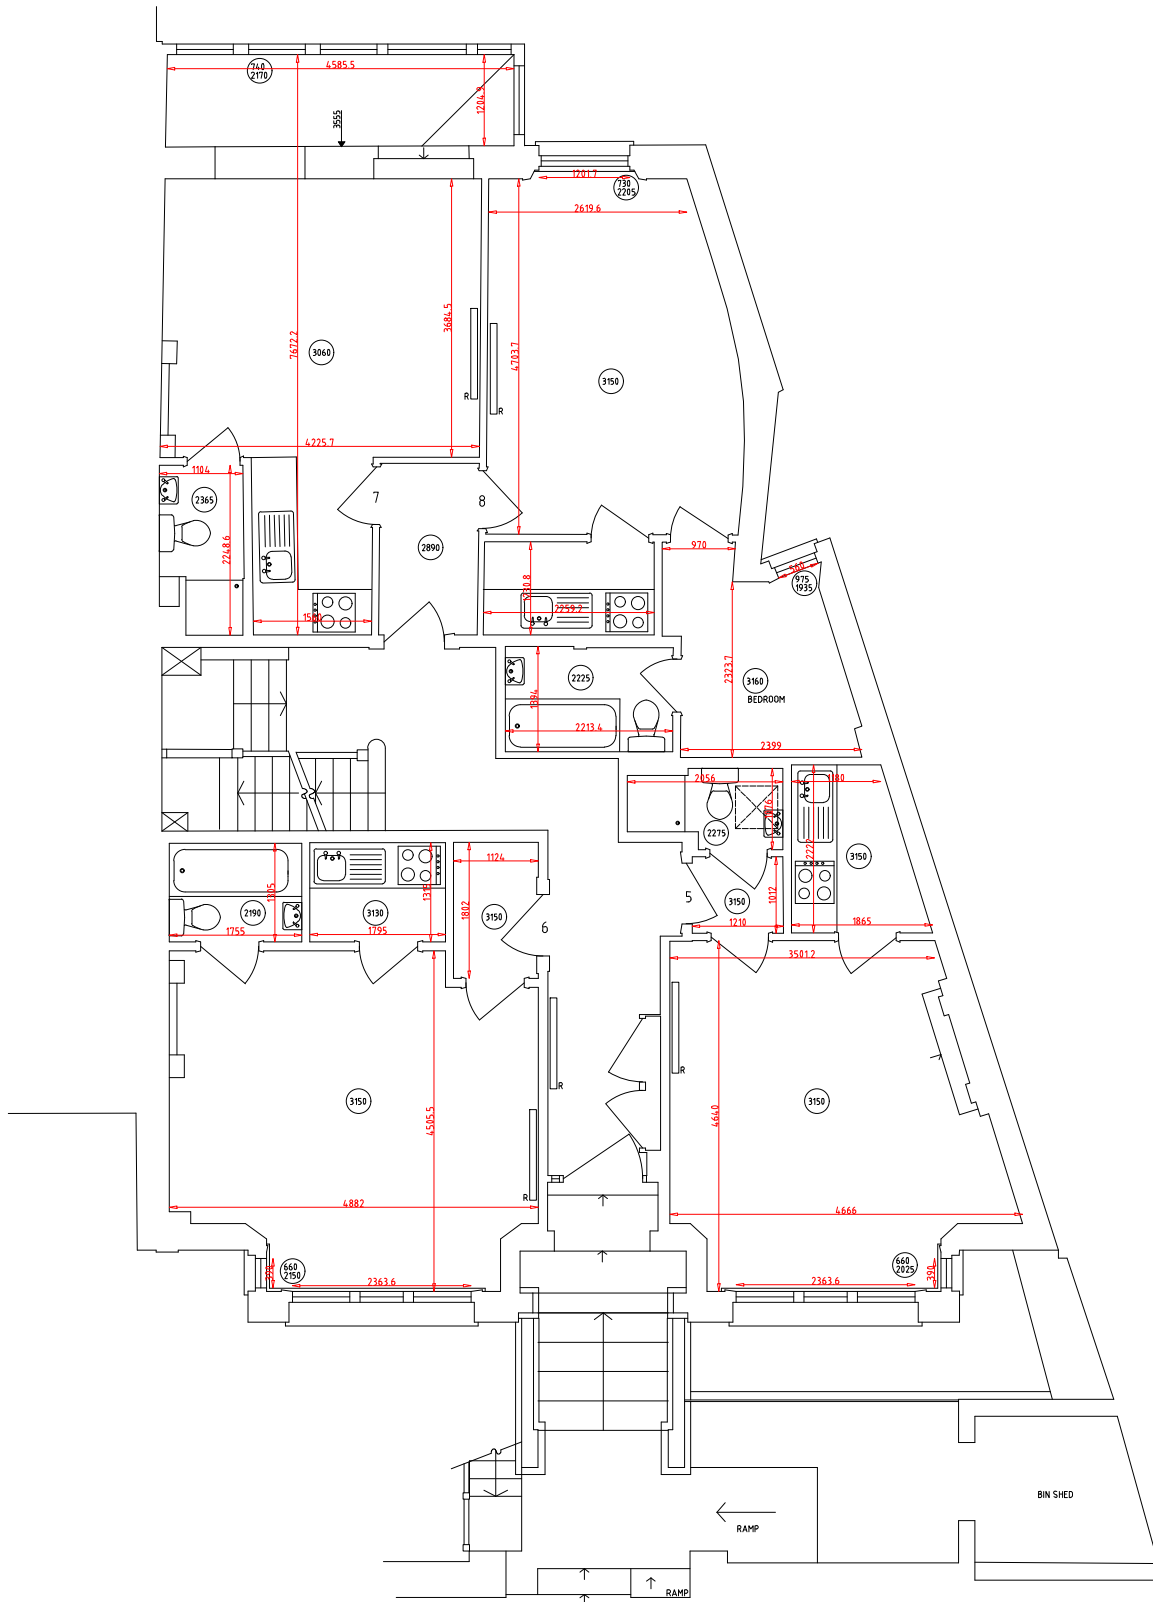


Drawing Title: LOWER GROUND FLOOR		 01233 635089 www.cadsurveys.co.uk
Project: 10 CANFIELD GARDENS LONDON NW6 3JS		
Scale: 1:100 Plotted on A4	Drawing No: CAD/CG/AK/17	



GROUND FLOOR PLAN



Drawing Title: GROUND FLOOR PLAN		 01233 635089 www.cadsurveys.co.uk
Project: 10 CANFIELD GARDENS LONDON NW6 3JS		
Scale: 1:100 Plotted on A4	Drawing No: CAD/CG/AK/18	

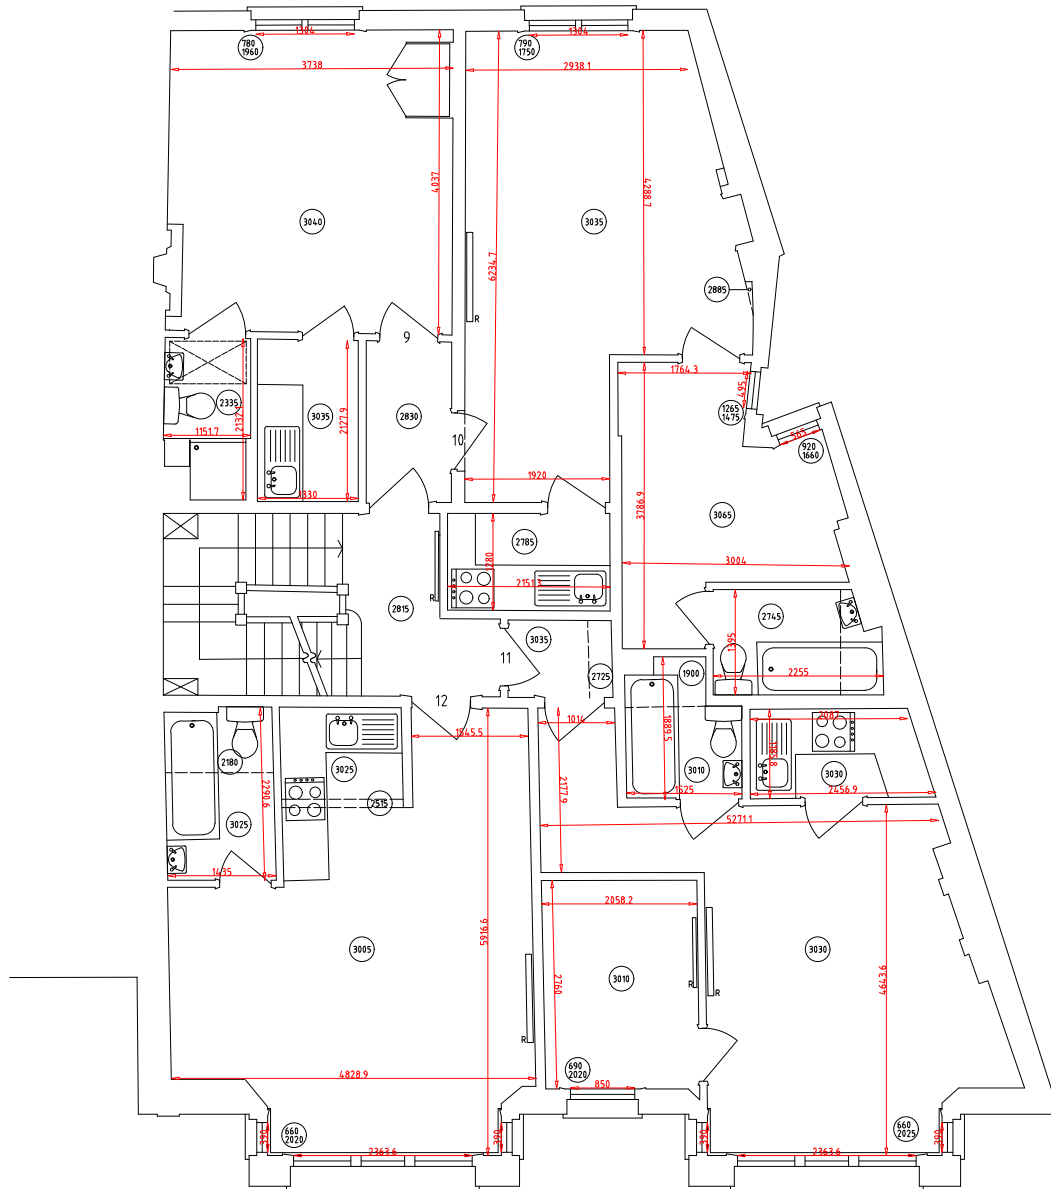

FIRST FLOOR PLAN



Drawing Title: FIRST FLOOR PLAN		 01233 635089 www.cadsurveys.co.uk
Project: 10 CANFIELD GARDENS LONDON NW6 3JS		
Scale: 1:100 Plotted on A4	Drawing No: CAD/CG/AK/19	

