



| No. | Date     | Description       |
|-----|----------|-------------------|
| A   | 14.05.20 | Brick Description |

 

## PLANNING

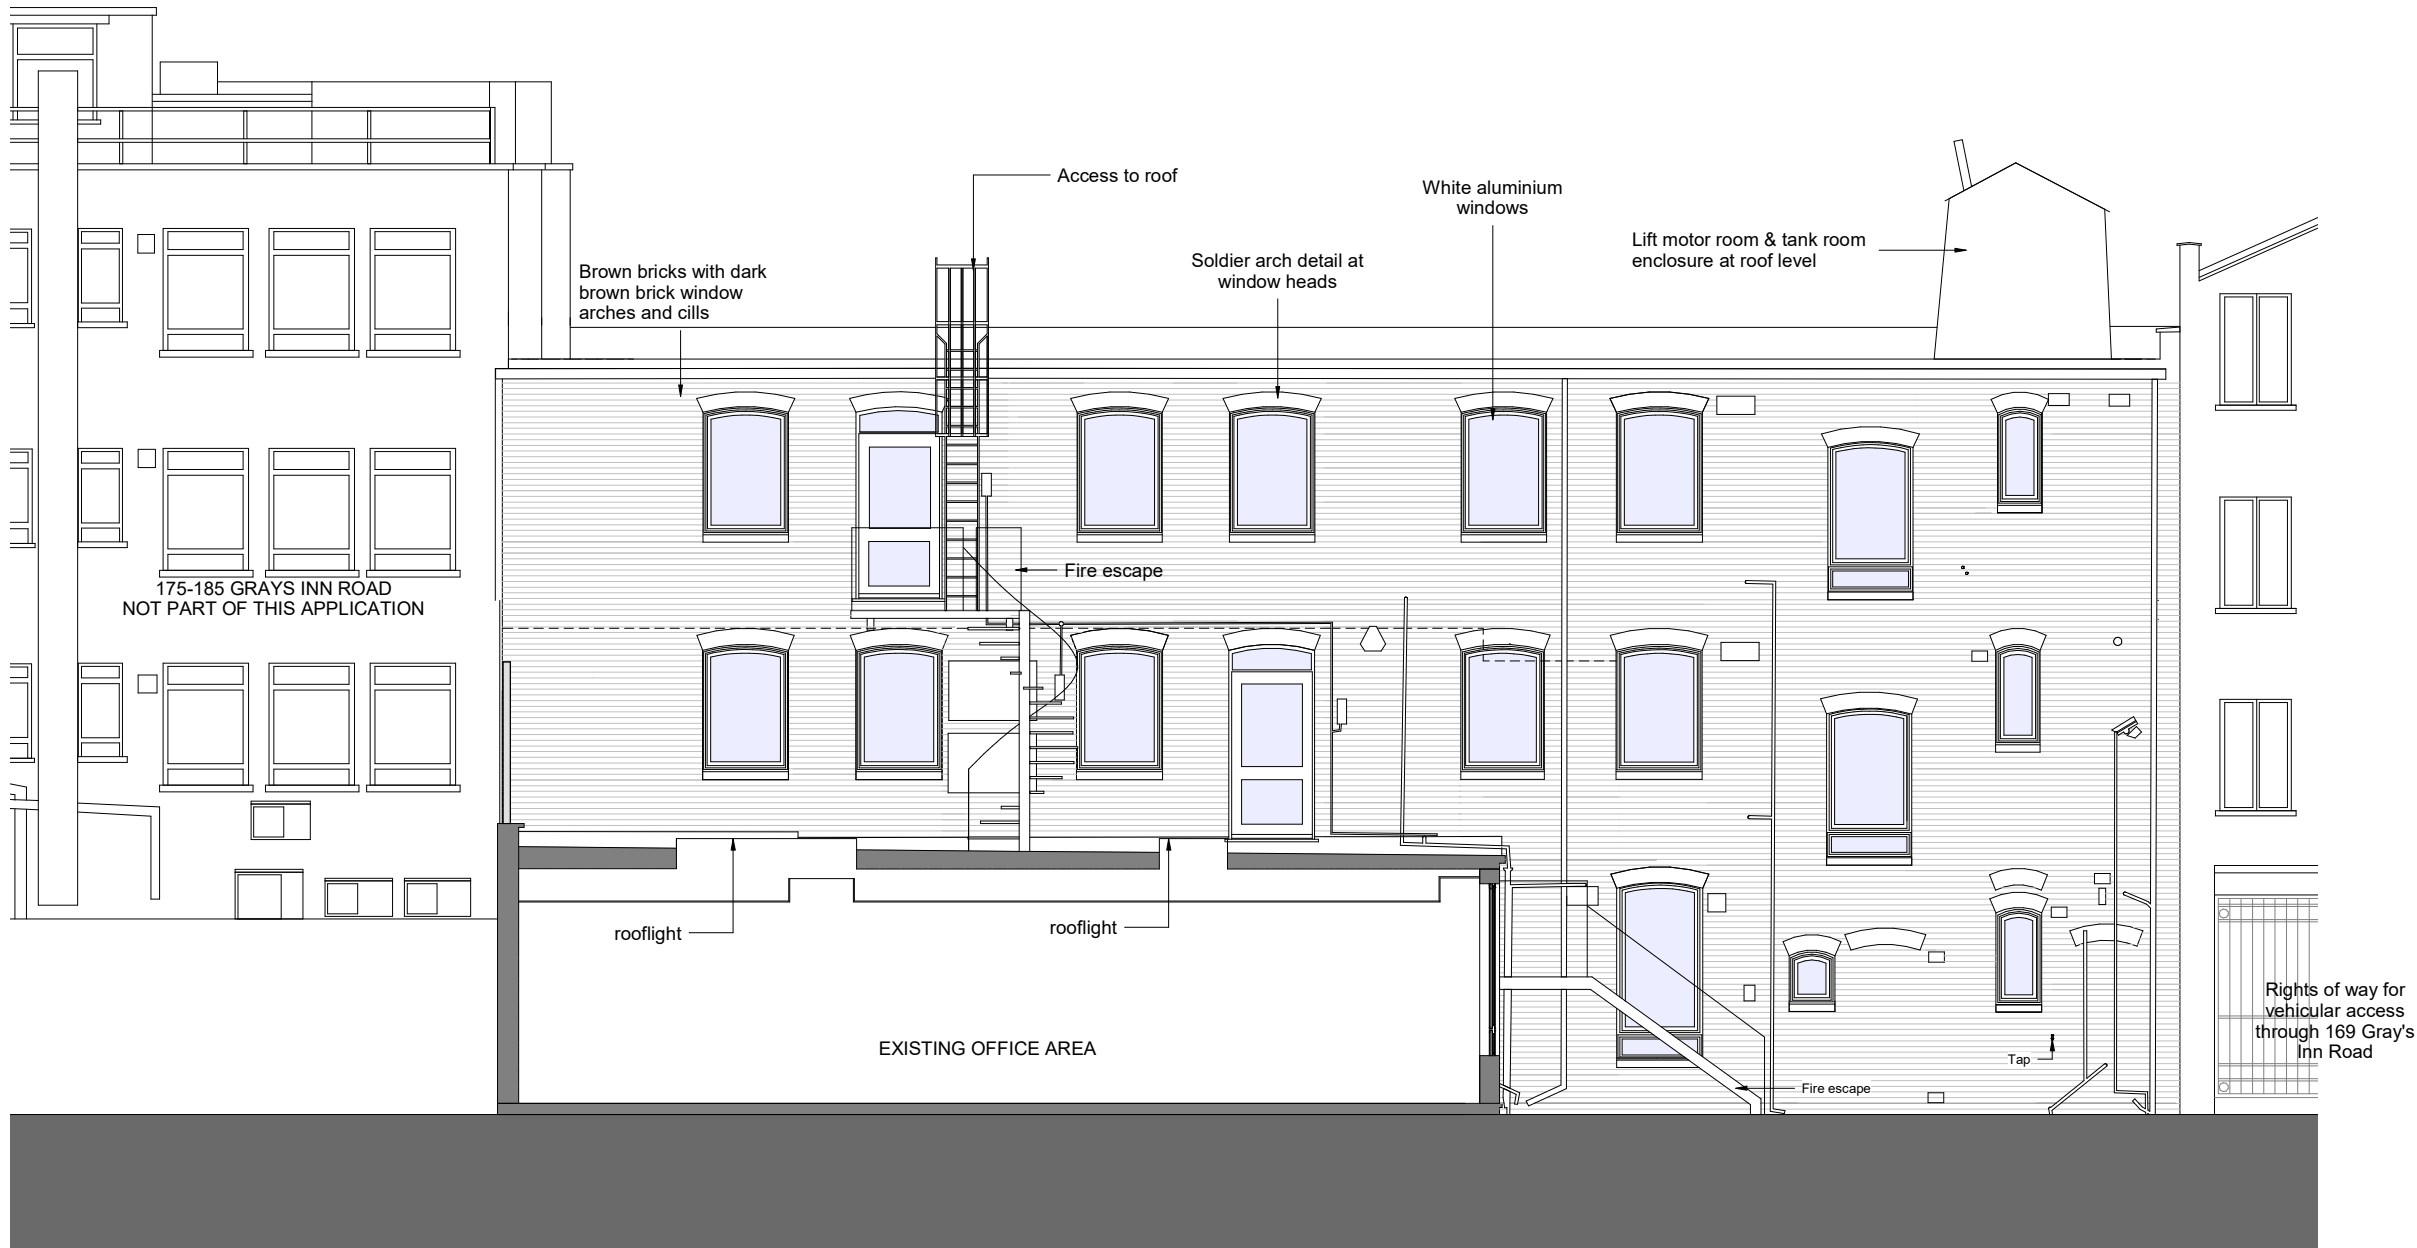

PROJECT:  
171-173 Gray's Inn Road

CLIENT:  
Domus Developments Ltd

DRAWING:  
Existing Rear Elevation

DRAWING No:  
E18-024/EXEB002

REV:  
A

SCALE: 1 : 50 @A1  
DRAWN: ZK Date 05/07/20  
CHECKED: - Date 05/07/20