



No.	Date	Description
-----	------	-------------

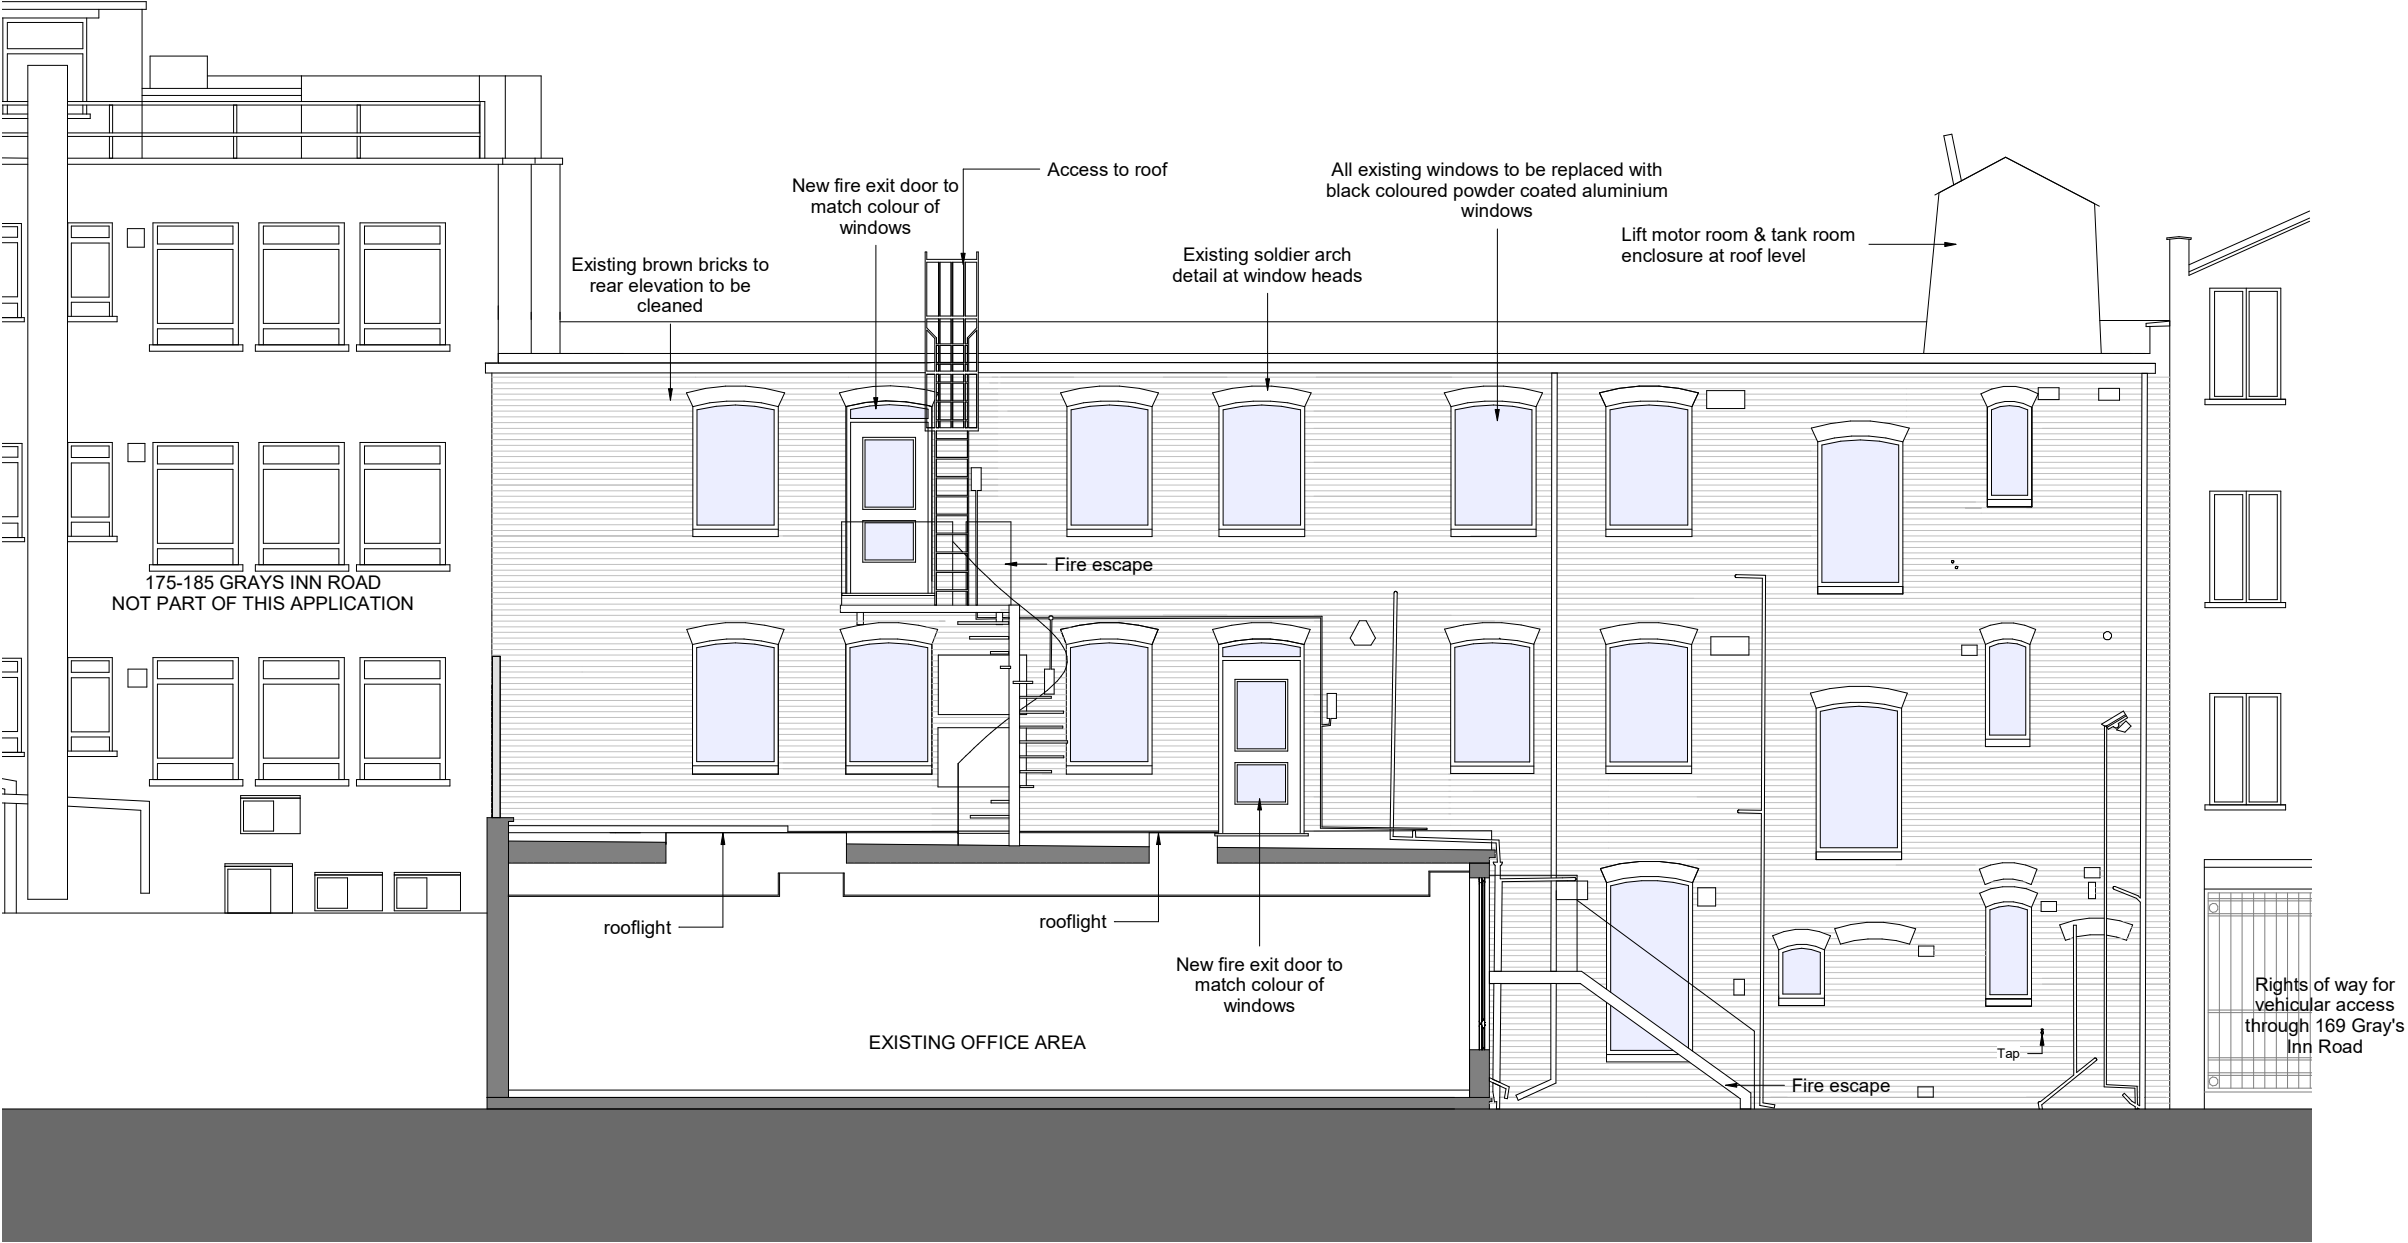

Proposed Rear Elevation  
1 : 50 @ A1 \_ 1:100 @ A3

 

PLANNING

Osel architecture

PROJECT:  
171-173 Gray's Inn Road

CLIENT:  
Domus Developments Ltd

DRAWING:  
Proposed Rear Elevation

DRAWING No:  
E18-024/PREB002

REV:

SCALE:	1 : 50	@A1
DRAWN:	ZK	Date 05/07/20
CHECKED:	-	Date 05/07/20