



Notes: Secondary Glazing Notes


1. To be read in conjunction with Window schedules (8311 - 8313)
2. Types to be developed with subcontractor, whose is to produce schedule of sizes once served on site
3. Secondary glazing ironmongery to be determined with subcontractor - required to be openable for cleaning and maintenance only.
4. Where interstitial blinds are to be installed (to clinical areas only), top hung single glazed casement to have translucent glass to inner face
5. Where interstitial blinds are not required, single glazing to be specified
6. New windows adjacent to existing windows to be single glazed (e.g. In corridors) and secondary glazing installed so the space is visually aligned and to provide thermal performance
7. No secondary glazing allowed to new curtain walling
8. No secondary glazing allowed to staircase as top level needs to be openable for smoke extraction
9. For 3no. doors to lower ground requiring secondary glazing, refer to door schedule Type C1 and C2 (to mansard roof) removed as Kier confirmed not required - already double glazed
- 10.

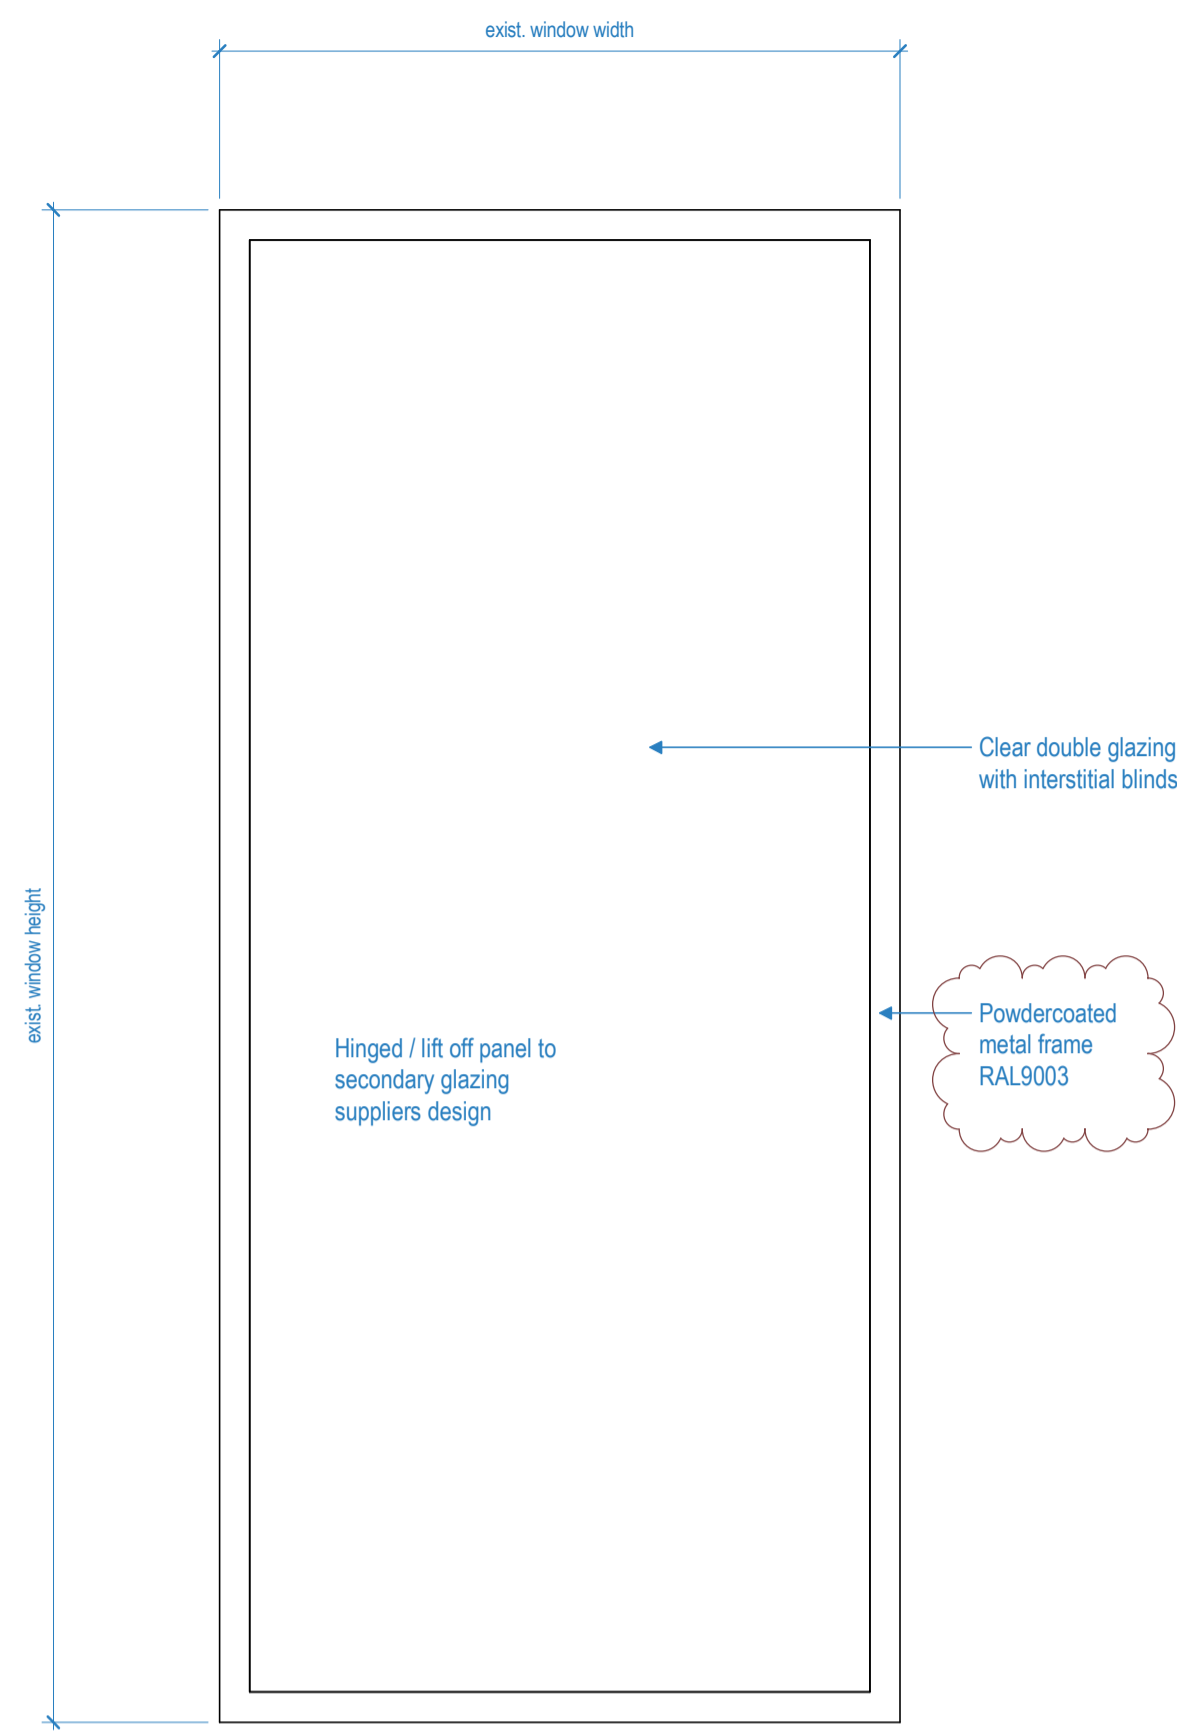


Type A1

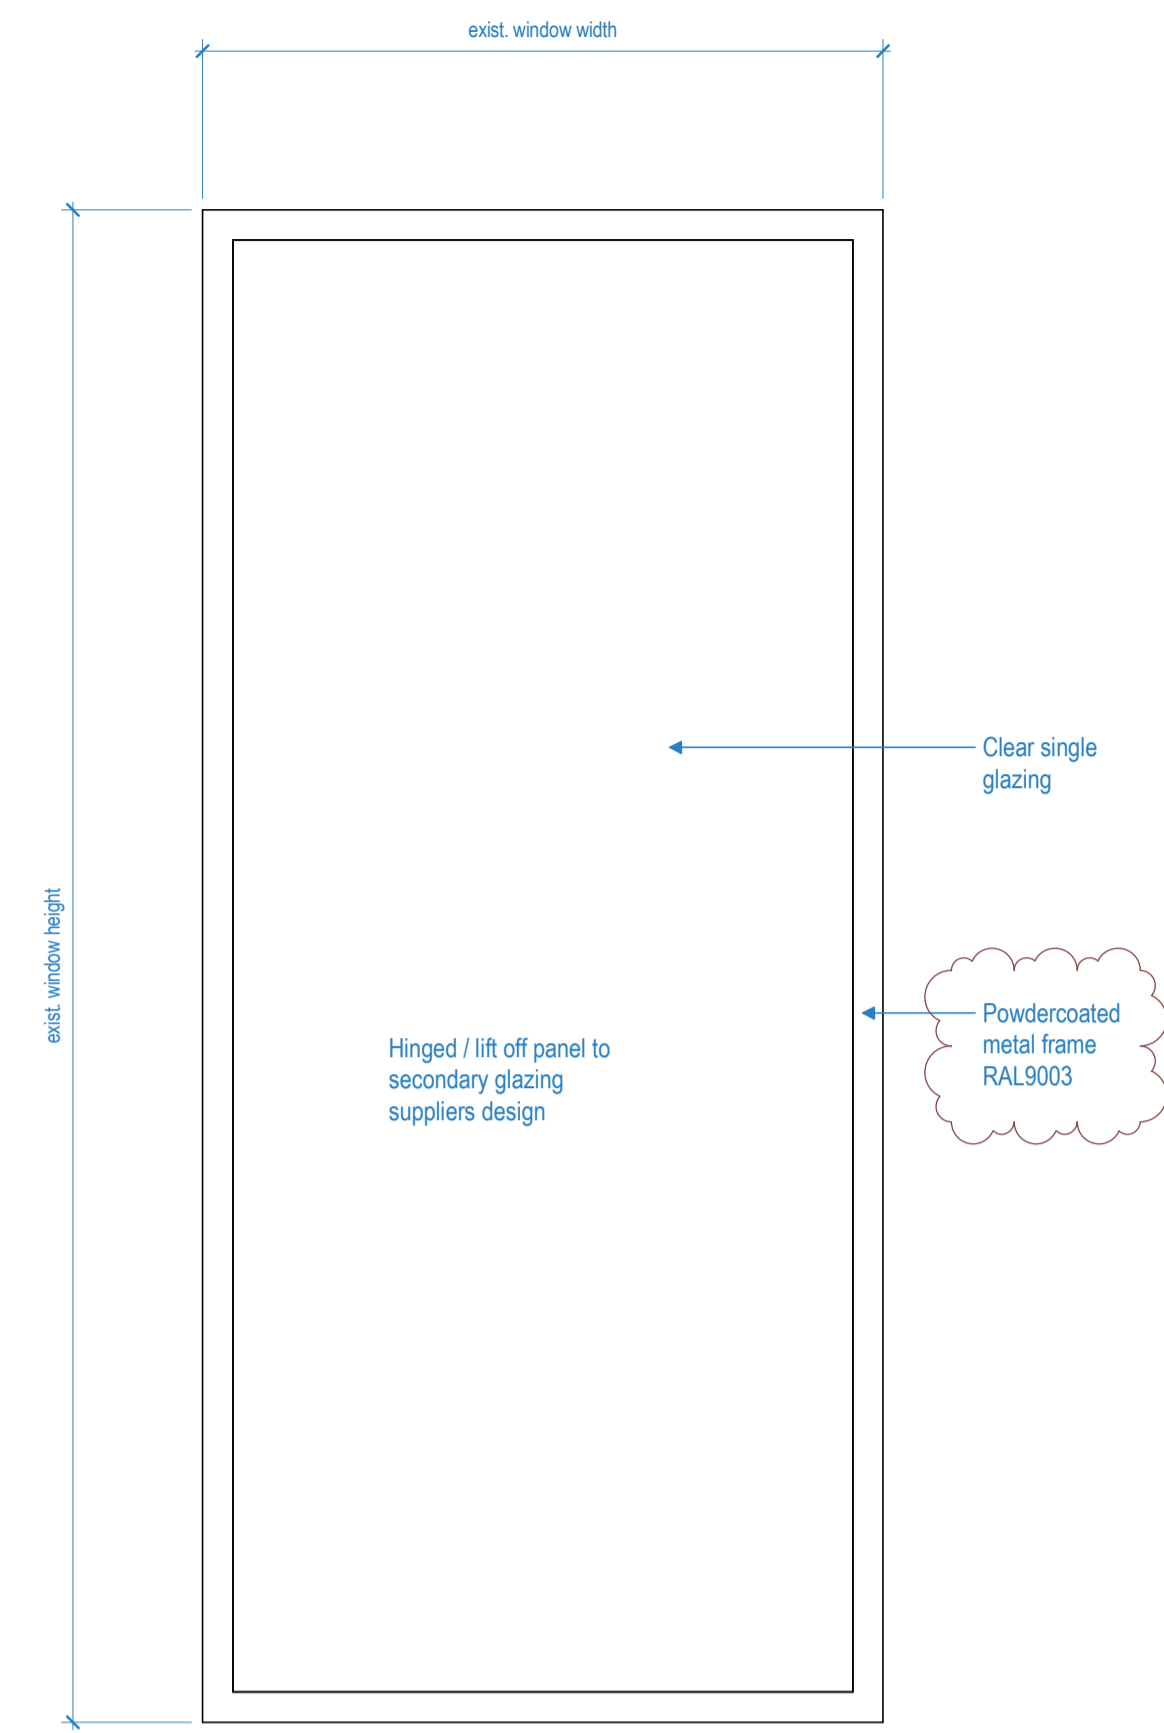


Type A2

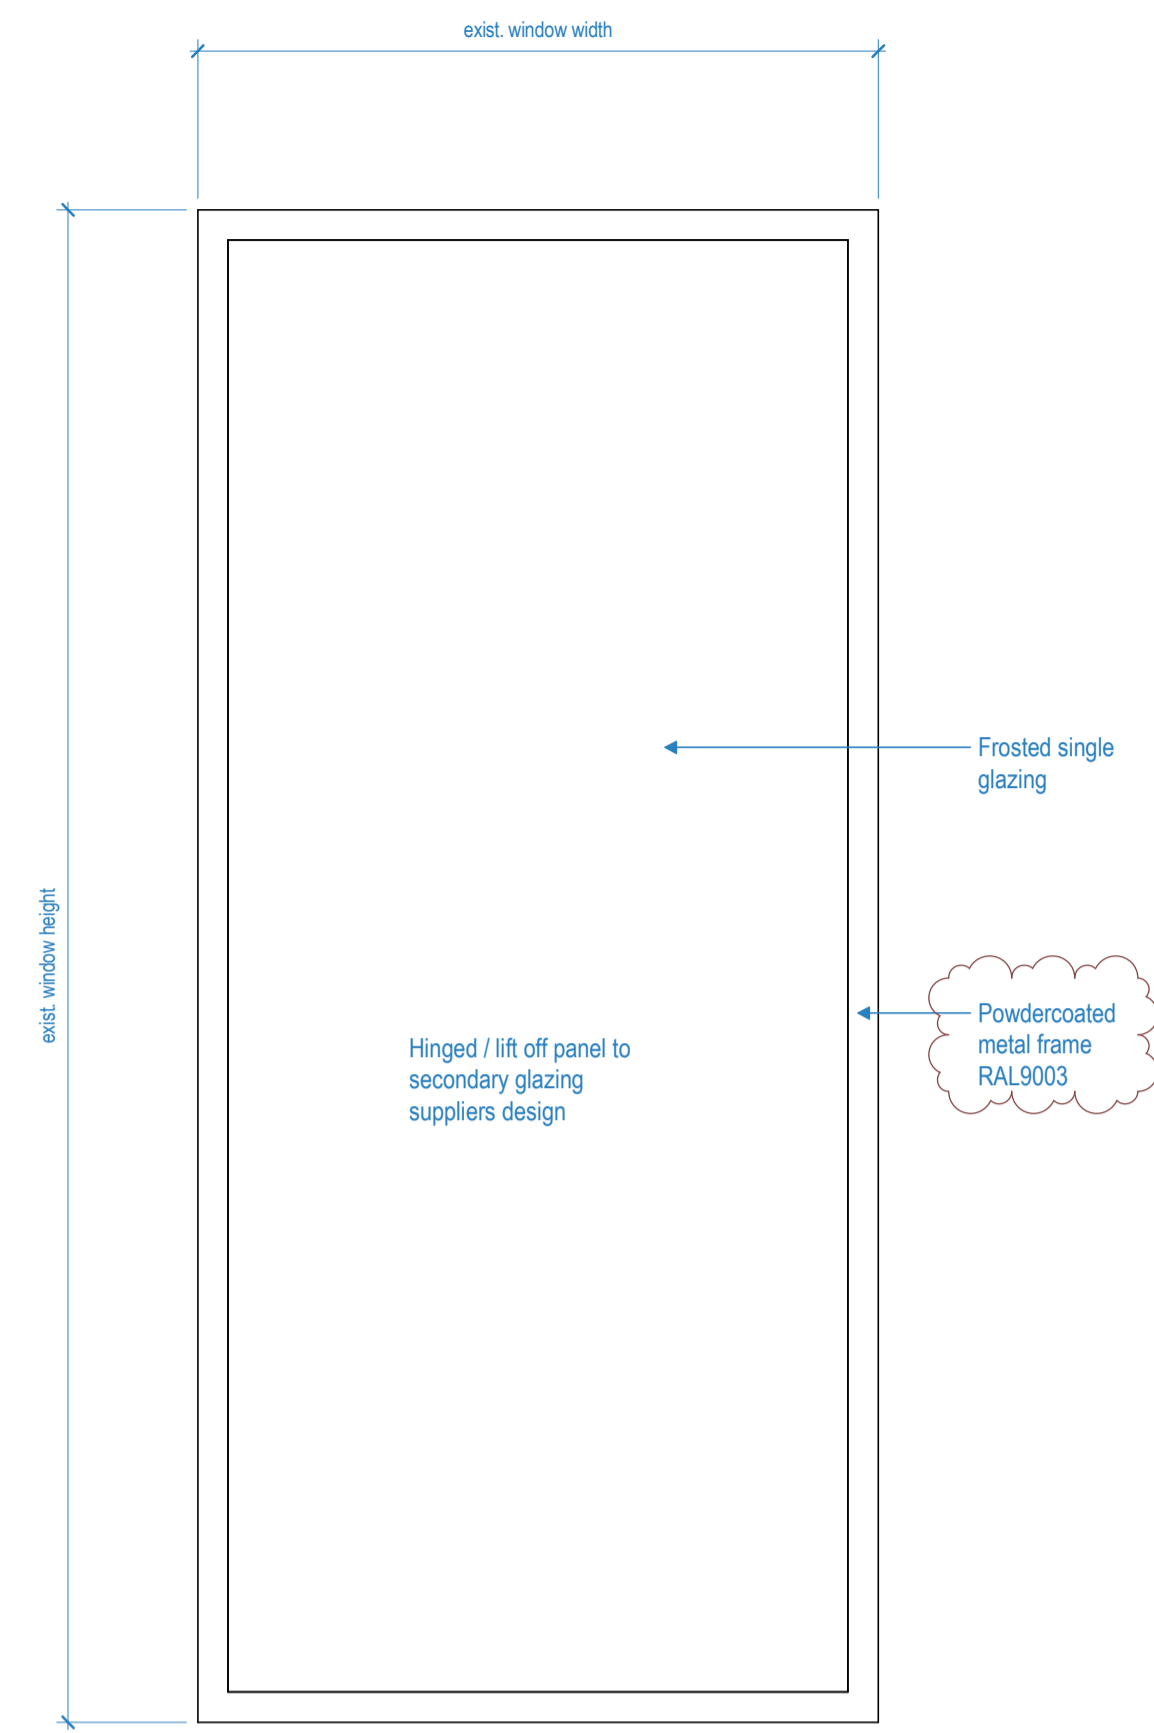

Type A3

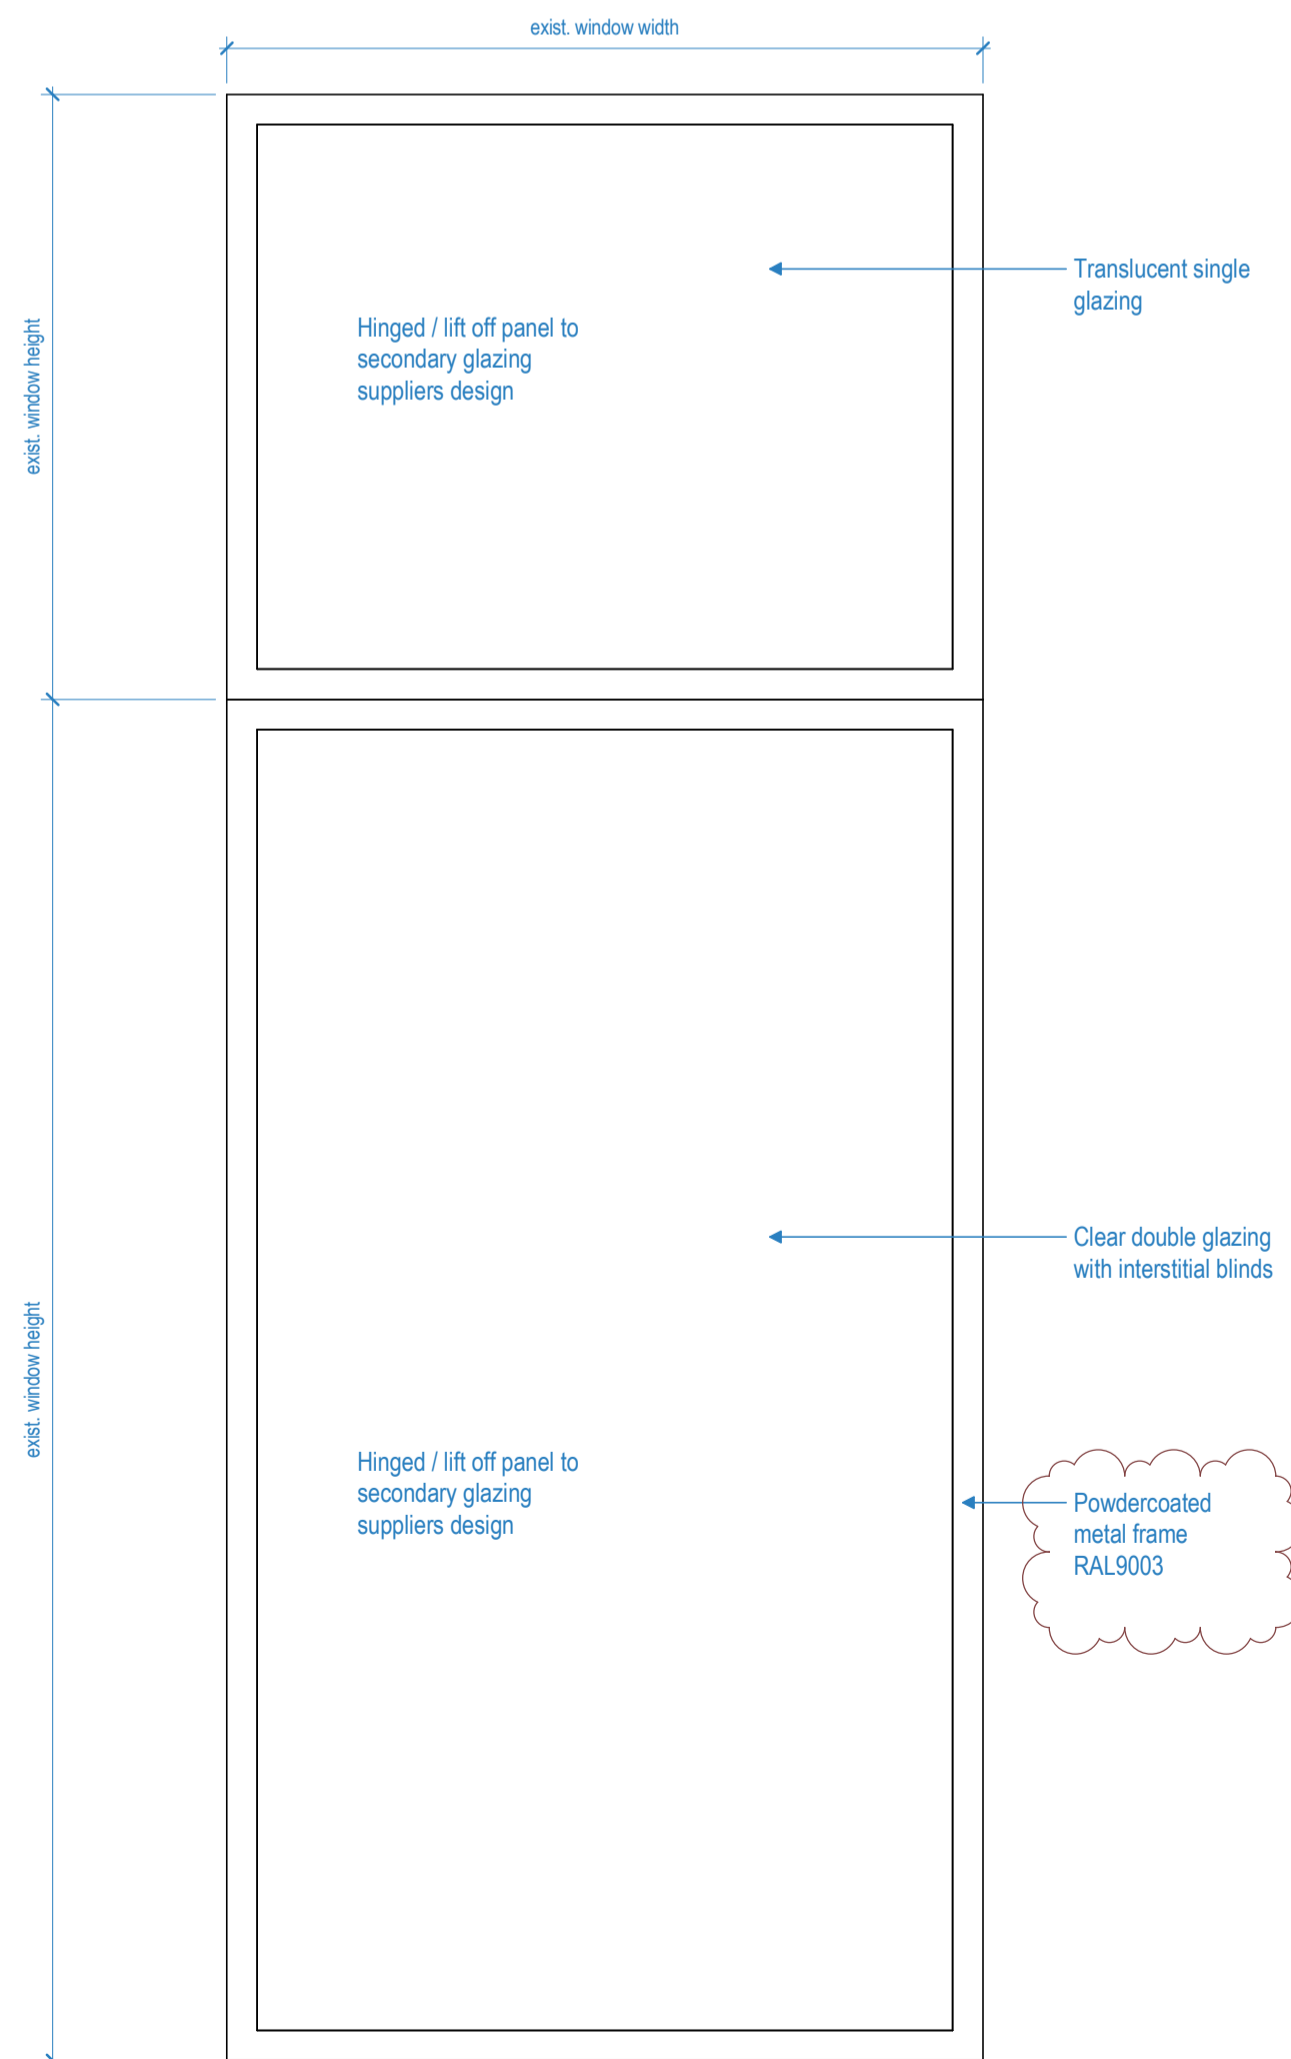

Type B1

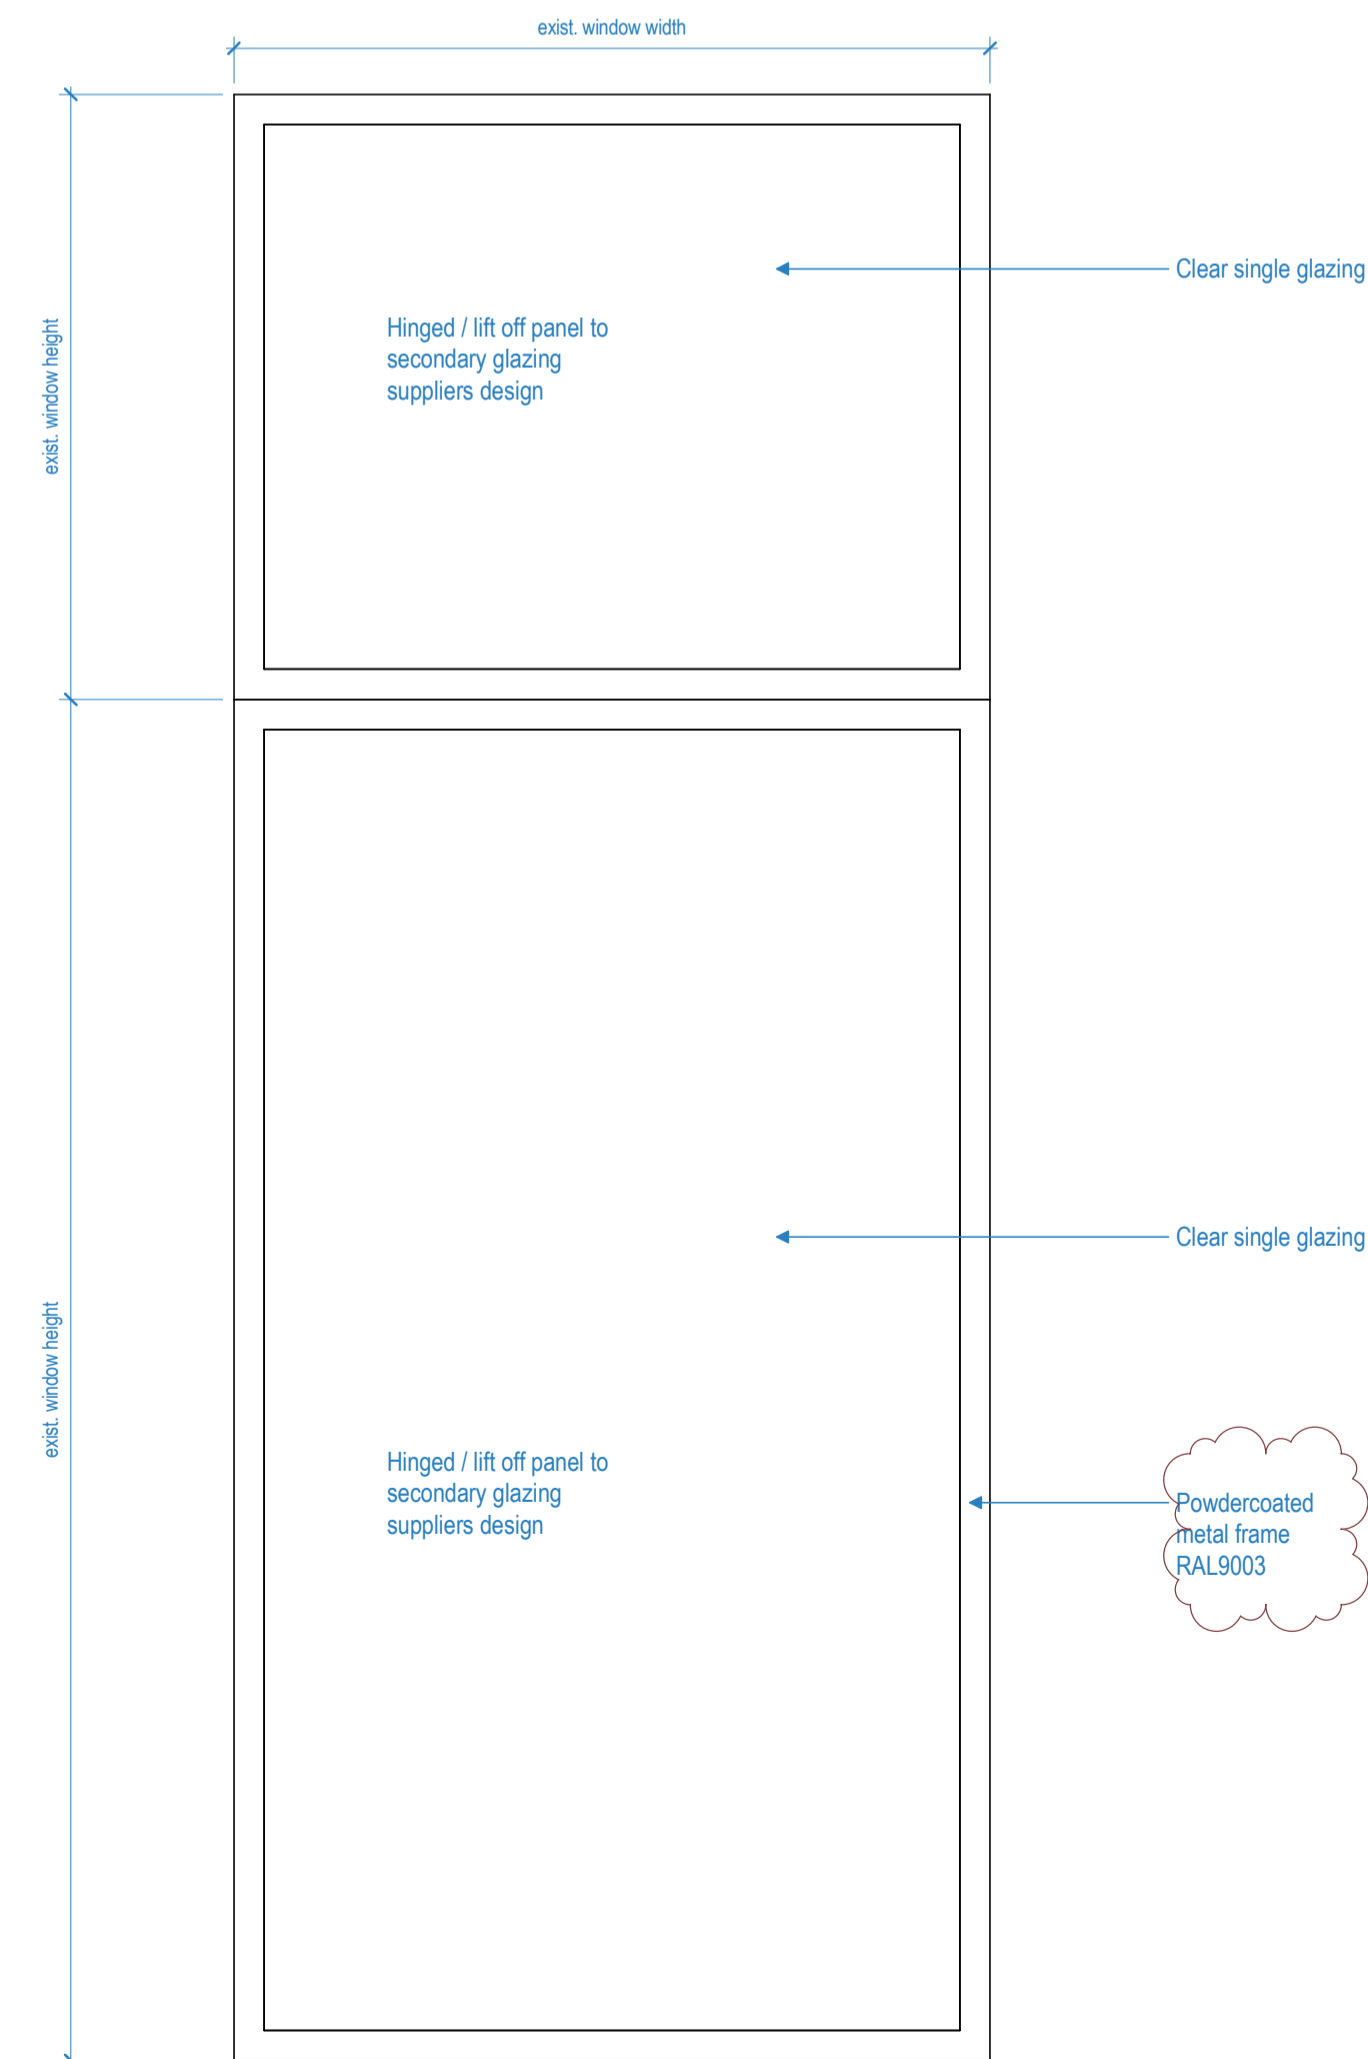

Type B2

C3	15.02.19	Scale amended	LM
C2	30.11.18	Construction Issue / LM / MJF	LM / MJF
C1	05.11.18	Construction Issue - Secondary Glazing	LM
A12	25.06.18	REVISED STAGE 4 ISSUE / LM / MJF	LM
A7	07.02.18	STAGE 4 SUBMISSION/ LM	AML
P1	27.11.17	Draft Stage 4 Issue / CL	LM

Rev	Date	Details/ Amended by	Sign
-----	------	---------------------	------

sonnemanntoon architects

Quality House
6-9 Quality Court
Chancery Lane
London WC2A 1HP
United Kingdom

tel: +44 (0)20 7580 8881
email: info@st-arch.co.uk
web: www.st-arch.co.uk

© This drawing is copyright

Do not scale this drawing. Architect to be informed of all discrepancies in dimensions. Contractor to check all dimensions on site.

Project title
ITALIAN HOSPITAL

Drawing title
**DETAILS: WINDOWS
Secondary Glazing Elevations**

Scale	Status	Revision
1: 10 @A1	CONSTR.	C3
1: 20 @A3		

Drawing number
1615-ST-Q1-XX-DR-A-5310

