


These plans are project and site specific and shall only be used for their intended purpose unless otherwise permitted by written consent of Brian O'Reilly Architects.  
All dimensions shown are indicative and must be double checked on site by the contractor. Any inconsistencies found must be reported to Brian O'Reilly Architects.  
DO NOT SCALE FROM THE DRAWINGS.

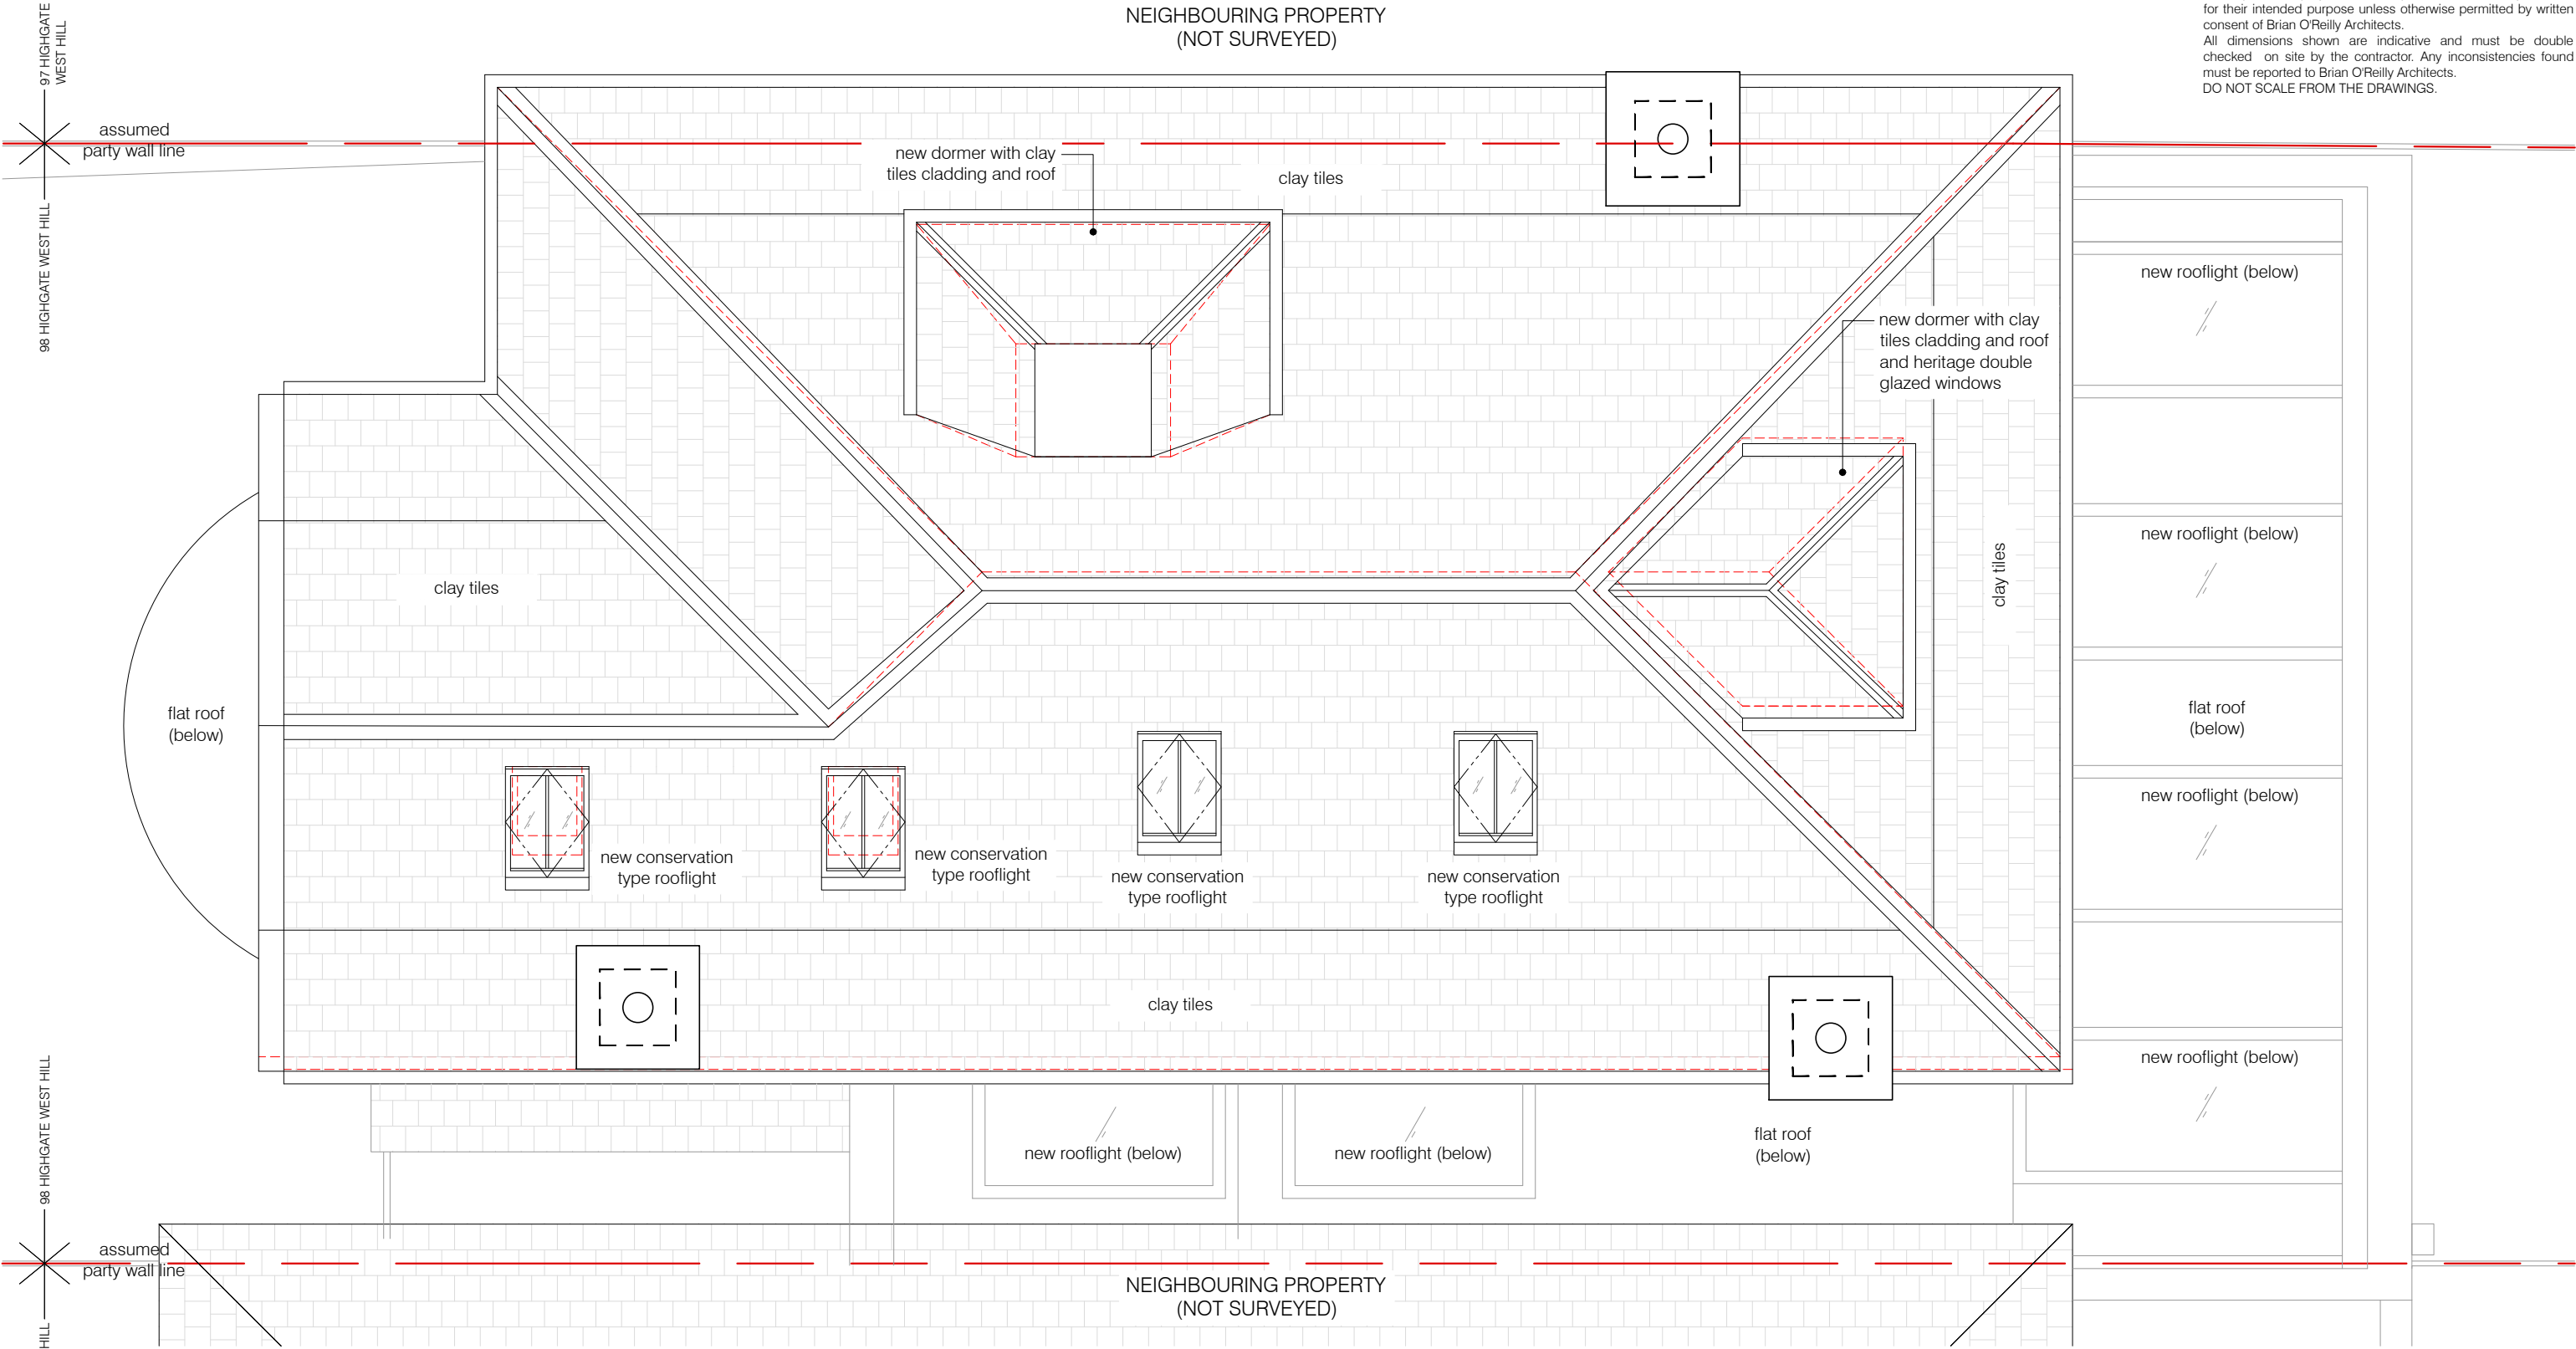

01 PROPOSED ROOF PLAN  
scale 1:50

Red dotted lines indicate approved drawing



rev. C- comparative 05/05/20		
project	status / number	scale
98 HIGHGATE WEST HILL N6 6NR	PLANNING/442-104-P_C	1:50 @ A3
BRIAN O'REILLY ARCHITECTS		
31 Oval Road, London, NW1 7EA +44 (0)20 7267 1184	drawing	date
www.brianoreillyarchitects.com mail@brianoreillyarchitects.com	PROPOSED ROOF PLAN	01.05.2020