



EXISTING PART SIDE ELEVATION

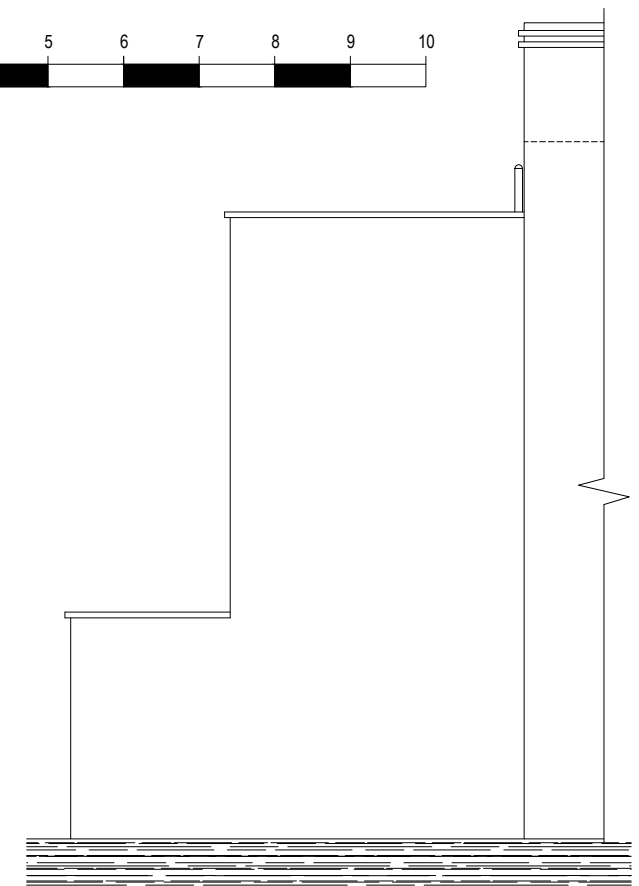


EXISTING REAR ELEVATION




EXISTING PART SIDE ELEVATION

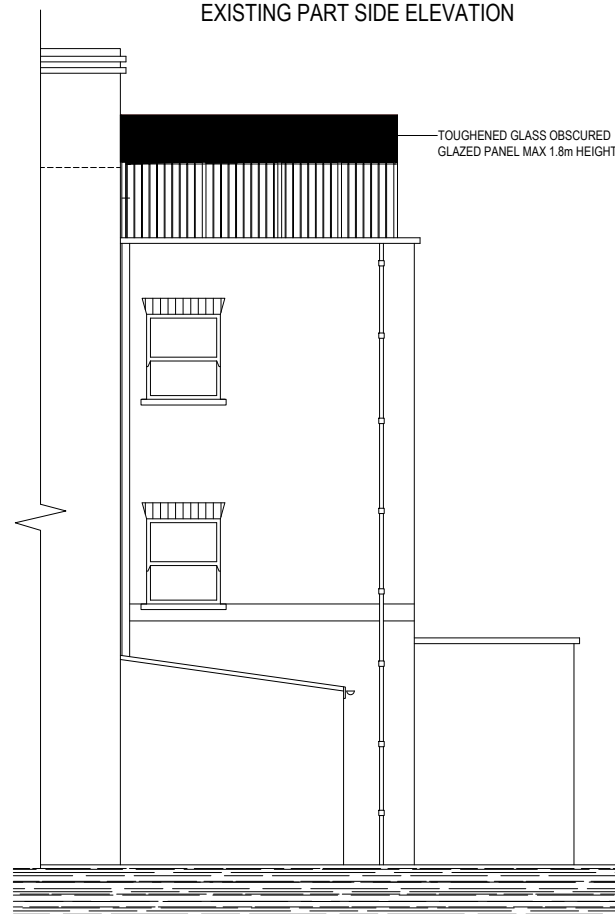


PROPOSED PART SIDE ELEVATION

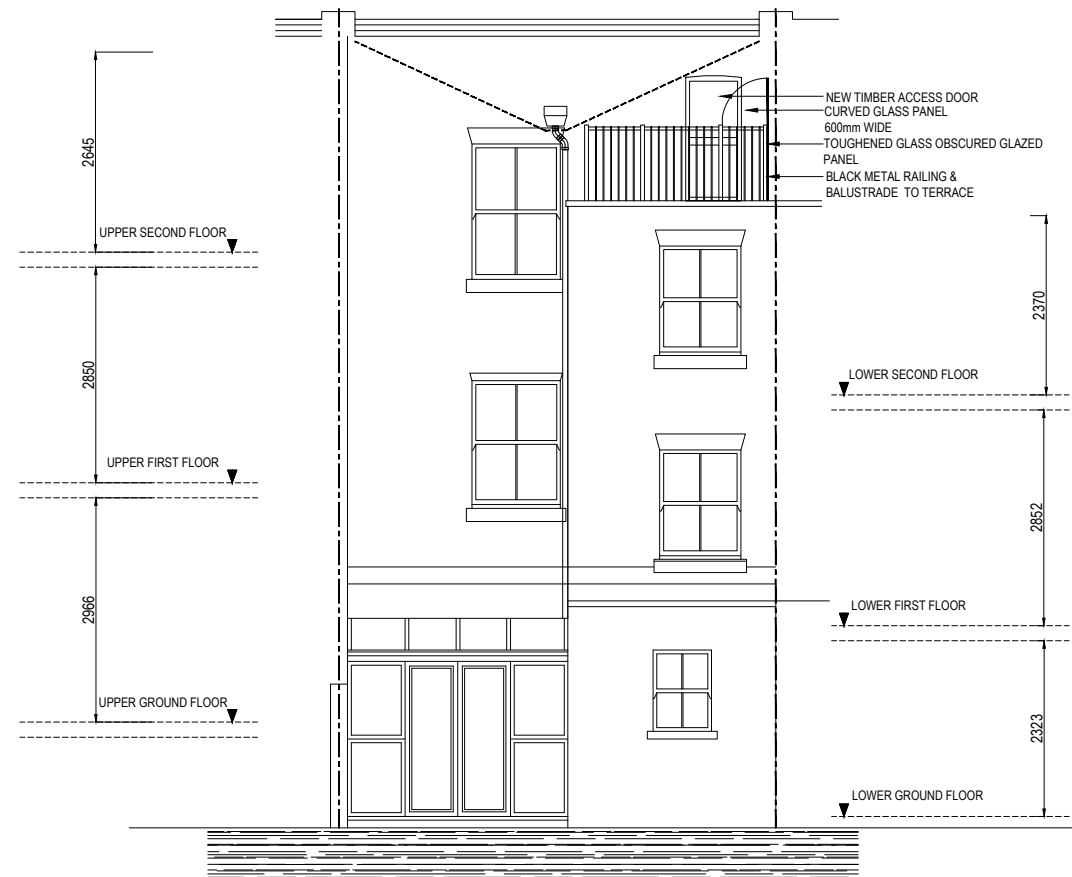

PROPOSED REAR ELEVATION

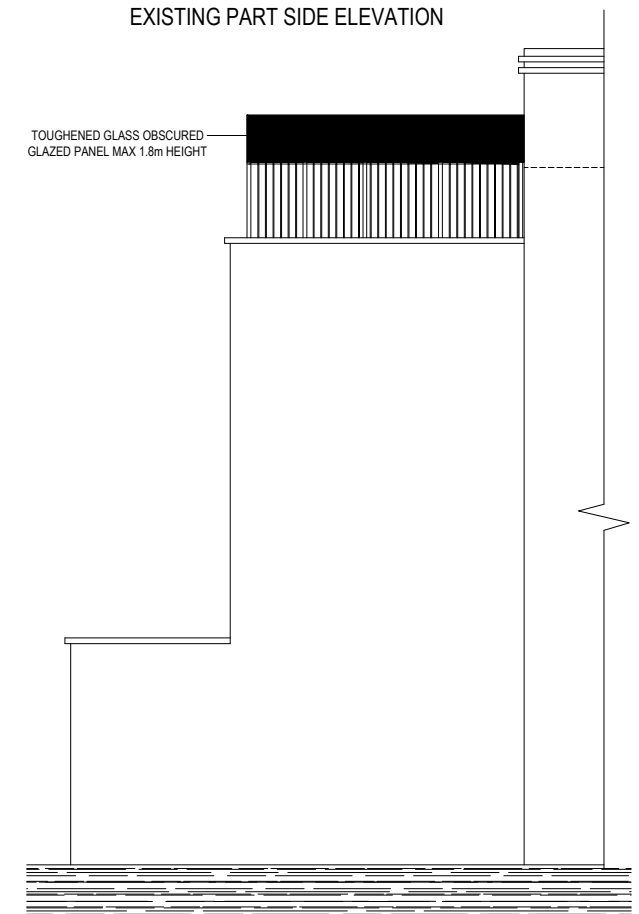

PROPOSED PART SIDE ELEVATION

 

NOTES:

NOT FOR CONSTRUCTION

TECON Ltd.
 Consulting Civil & Structural Engineers
 116A High Street
 Edgware, Middlesex, HA8 7EL.
 TEL: 020 8951 5100 FAX: 020 8905 6838

Client
 Job Title
 25 GRAFTON ROAD, LONDON, NW5 3DX


Scale
 1: 100.

Drawn by BHD
 Date DEC 2019





Size
 A3

A	LA COMMENTS	16.5.20
No.	DESCRIPTION	DATE
Drawing Title EXISTING & PROPOSED ELEVATIONS		
Drawing No. 10049	P	203
		A

PAVEMENT
PAVING SLAB PAVEMENT

 

SCALE - 1 : 100.

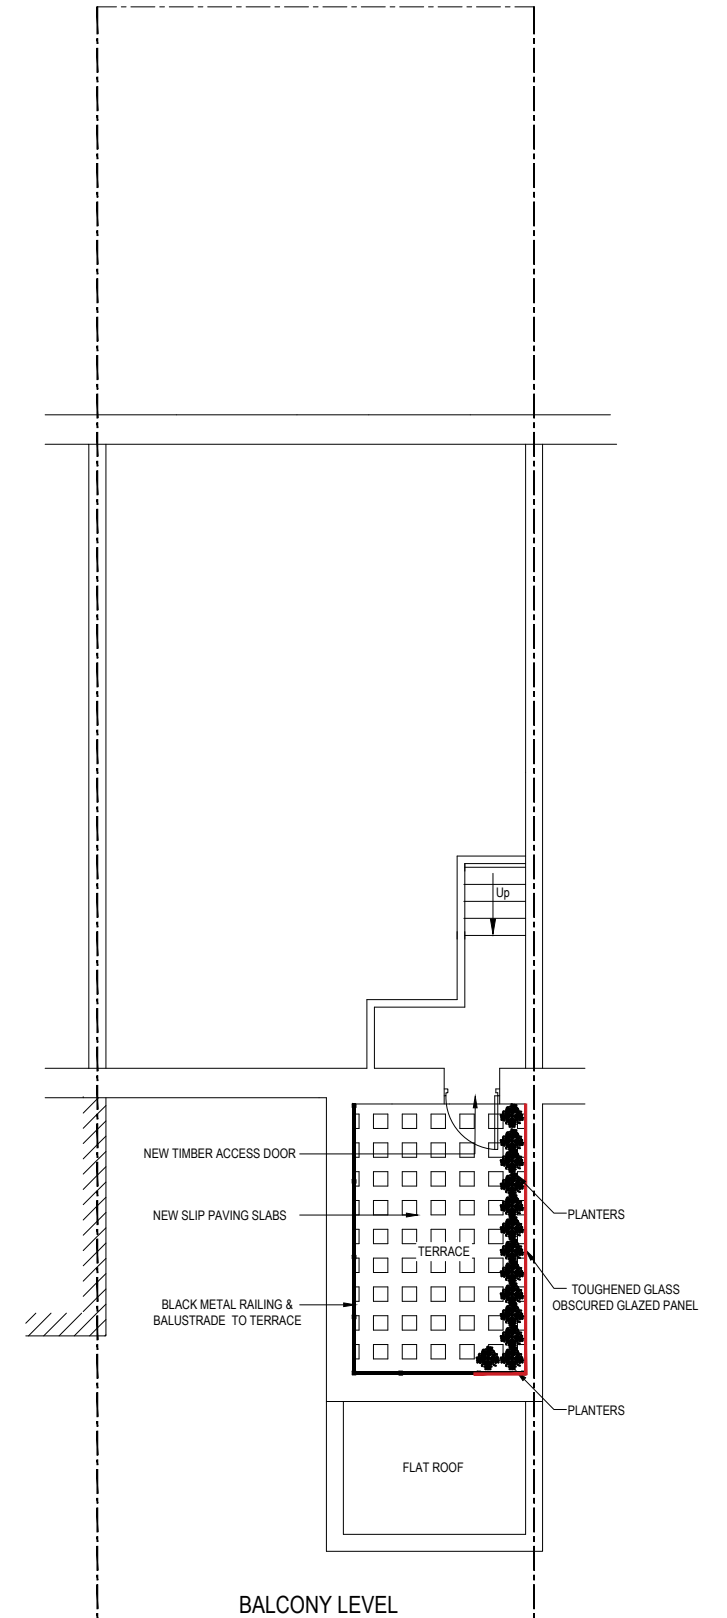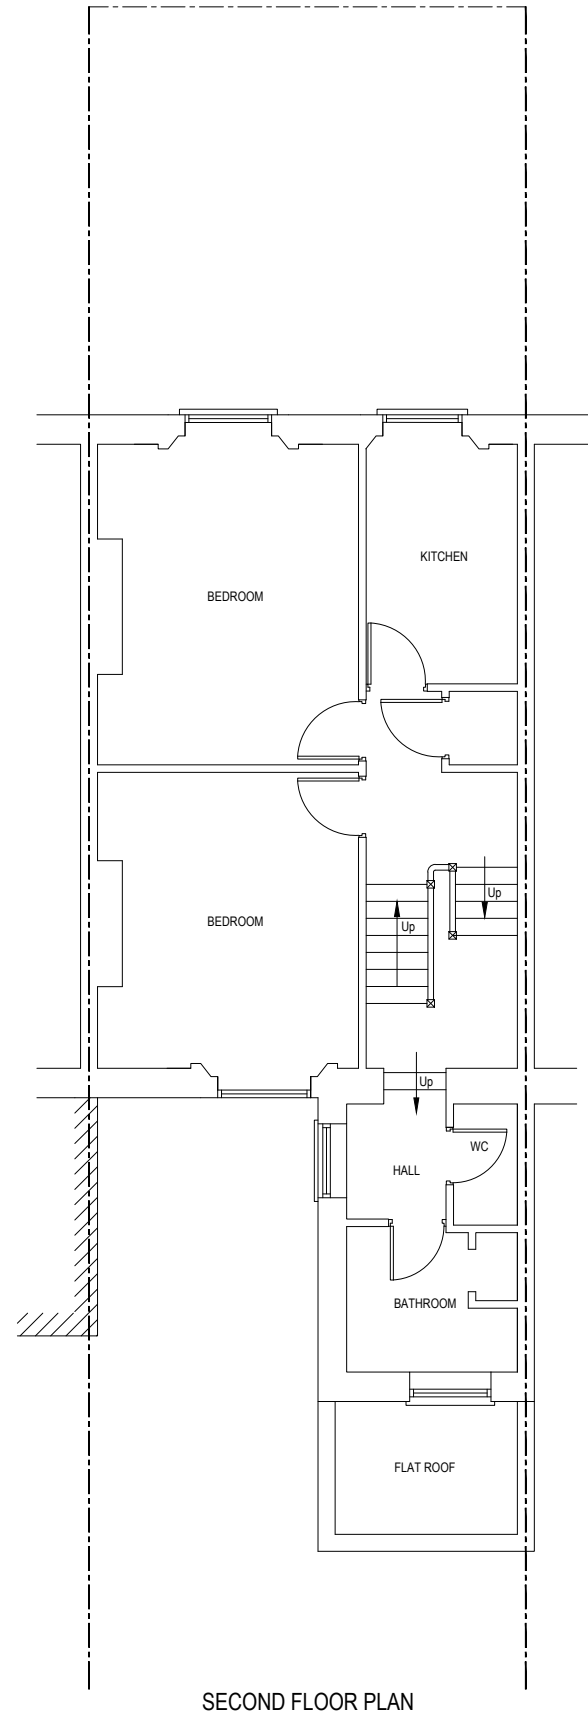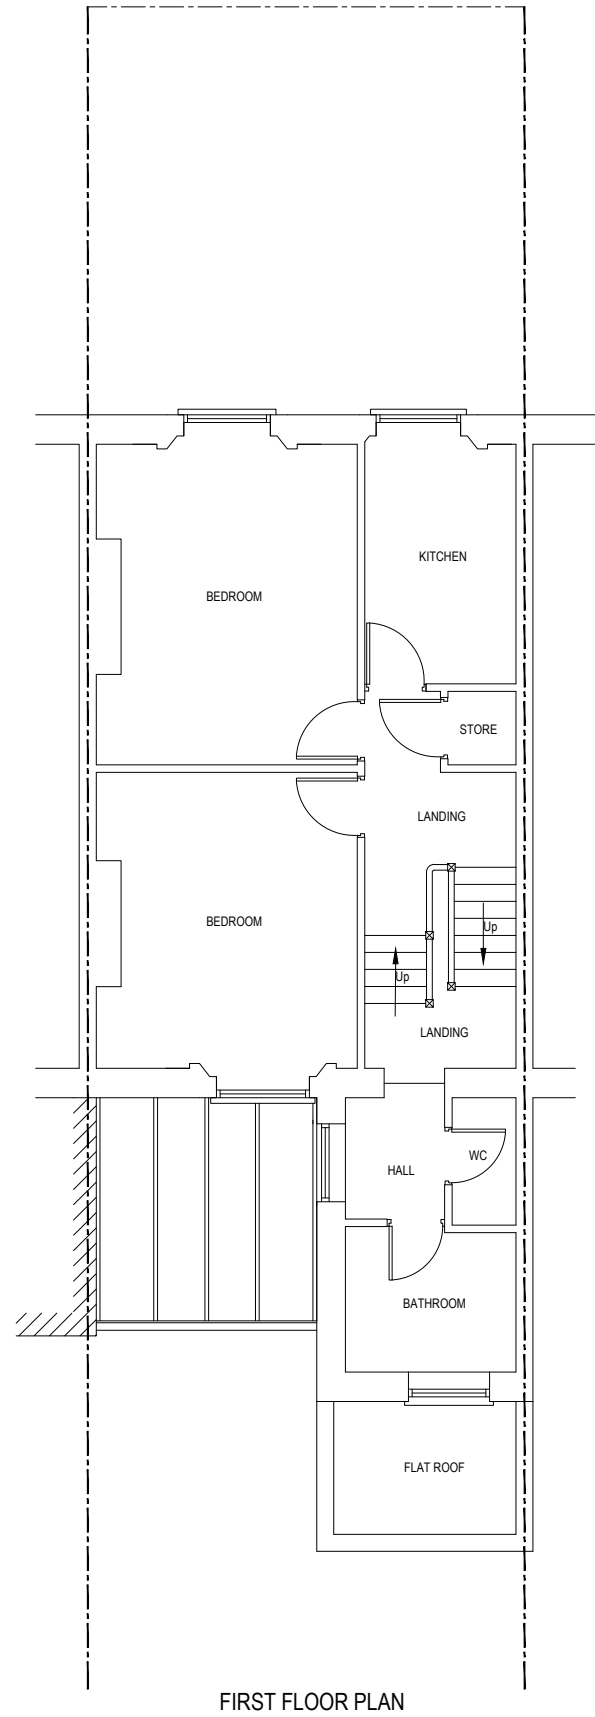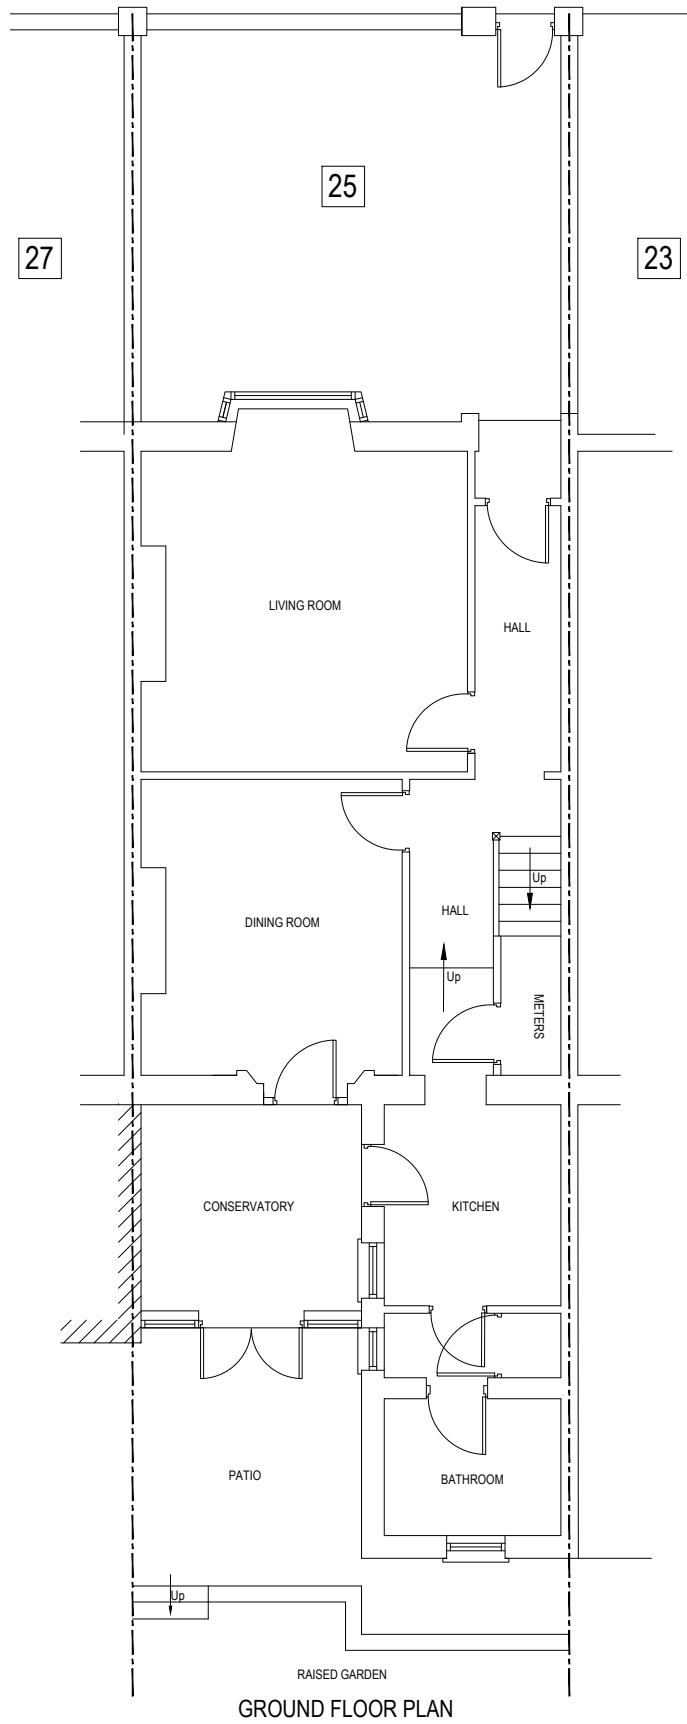

B	LA COMMENTS	16.5.20
A	LA COMMENTS	12.5.20
No.	DESCRIPTION	DATE

NOTES:

NOT FOR CONSTRUCTION

Client

Job Title
25 GRAFTON ROAD, LONDON, NW5 3DX

Scale

1: 100.

Size

A3

Drawn by

BHD

Date

DEC 2019

Drawing Title

PROPOSED FLOOR PLANS

Drawing No.

10049

P

204

B