
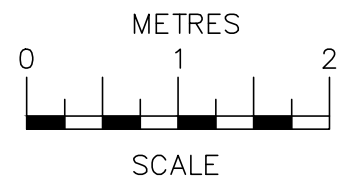


© **This drawing is protected by copyright and must not be copied or reproduced without the written consent of Penfold Project Services**

THIS DRAWING PRODUCED
FOR INCLUSION WITH
PLANNING APPLICATION
FOR CHANGE OF USE ONLY

 

SCALE BAR @ 1:50

Date	No	Revision
<i>Penfold Project Services</i>		
Epmarket, Wrotham Road, Meopham, Kent, DA13 0JH Telephone: 01474 816690 e-mail: apenfold448@btinternet.com		
Job Title:	85 REGENTS PARK ROAD LONDON NW1 8UY	
Dwg Title:	GROUND FLOOR PLAN	
Scale:	1:50 @ A3	
Dwg No.:	01	
Date:	May 2020	