




1
DEAL110

FIRST FLOOR DEMOLITION PLAN OF UNITS 18 & 20
SCALE 1:100 @ A3, 1:50 @ A1

NOTE: DEMOLITION PERMITTED AS PART OF LB PERMISSION 2016/1128/L

Paper size:	Revisions						Revisions					
	Rev	Date	By	Description	Checked	Approved	Rev	Date	By	Description	Checked	Approved
A1 A3	P1	08.01.17	ABF	DE&T Preliminary Issue	LP	RH						
	P2	28.01.20	RH	PLANNING Final Issue	LP	RH						

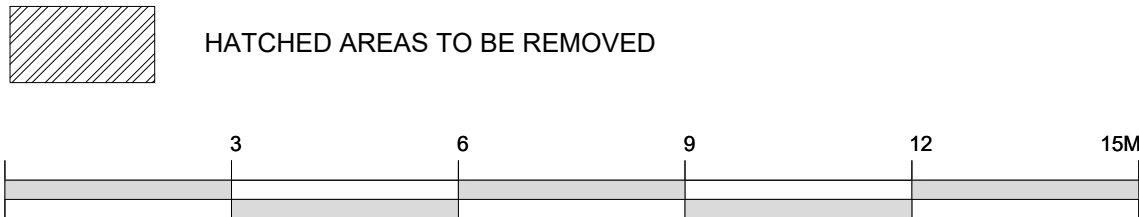

North ↑	Architect / Originator: Iate Harmer	Unit G18/2, Stamford Works, 3 Gilt Street, London N16 8JH Tel: +44 (0)207 241 7481 Email: studio@iatharmer.com	Do not scale. All dimensions to be checked on site. This drawing is copyright.
	Client: Platinum Land	8 Overpel House, 1 Duke of York Square, Kings Road, London, SW3 4LY	
	Project: Belsize Park Firestation	Date of Origin: 28.11.17	Drawn By: TS
	Drawing Title: Existing First Floor Plan	Scale: 1:100	Drawing Status: Planning
Client Sign Off	Drawing Number: BFS THA DE AL 110 P2		