

NOTE:
THIS LAYOUT IS PRODUCED ON THE BASIS OF
AN INTERNAL DIMENSION CHECK SURVEY.
ALL DIMENSIONS MUST BE CHECKED AND
VERIFIED ON SITE BY THE MAIN CONTRACTOR
PRIOR TO COMMENCEMENT OF ANY WORK OR
SHOP DRAWINGS.

REVISIONS

[illegible]

**PRELIMINARY
FOR DISCUSSION
PURPOSES ONLY**



Transport for London

COMMERCIAL PROJECTS & ACCOMMODATION
55 BROADWAY
LONDON
SW1H 0BD

Drawing Title:

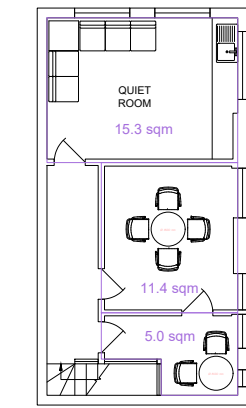
HAWLEY INFANT SCHOOL SITE LAYOUT

Layout:

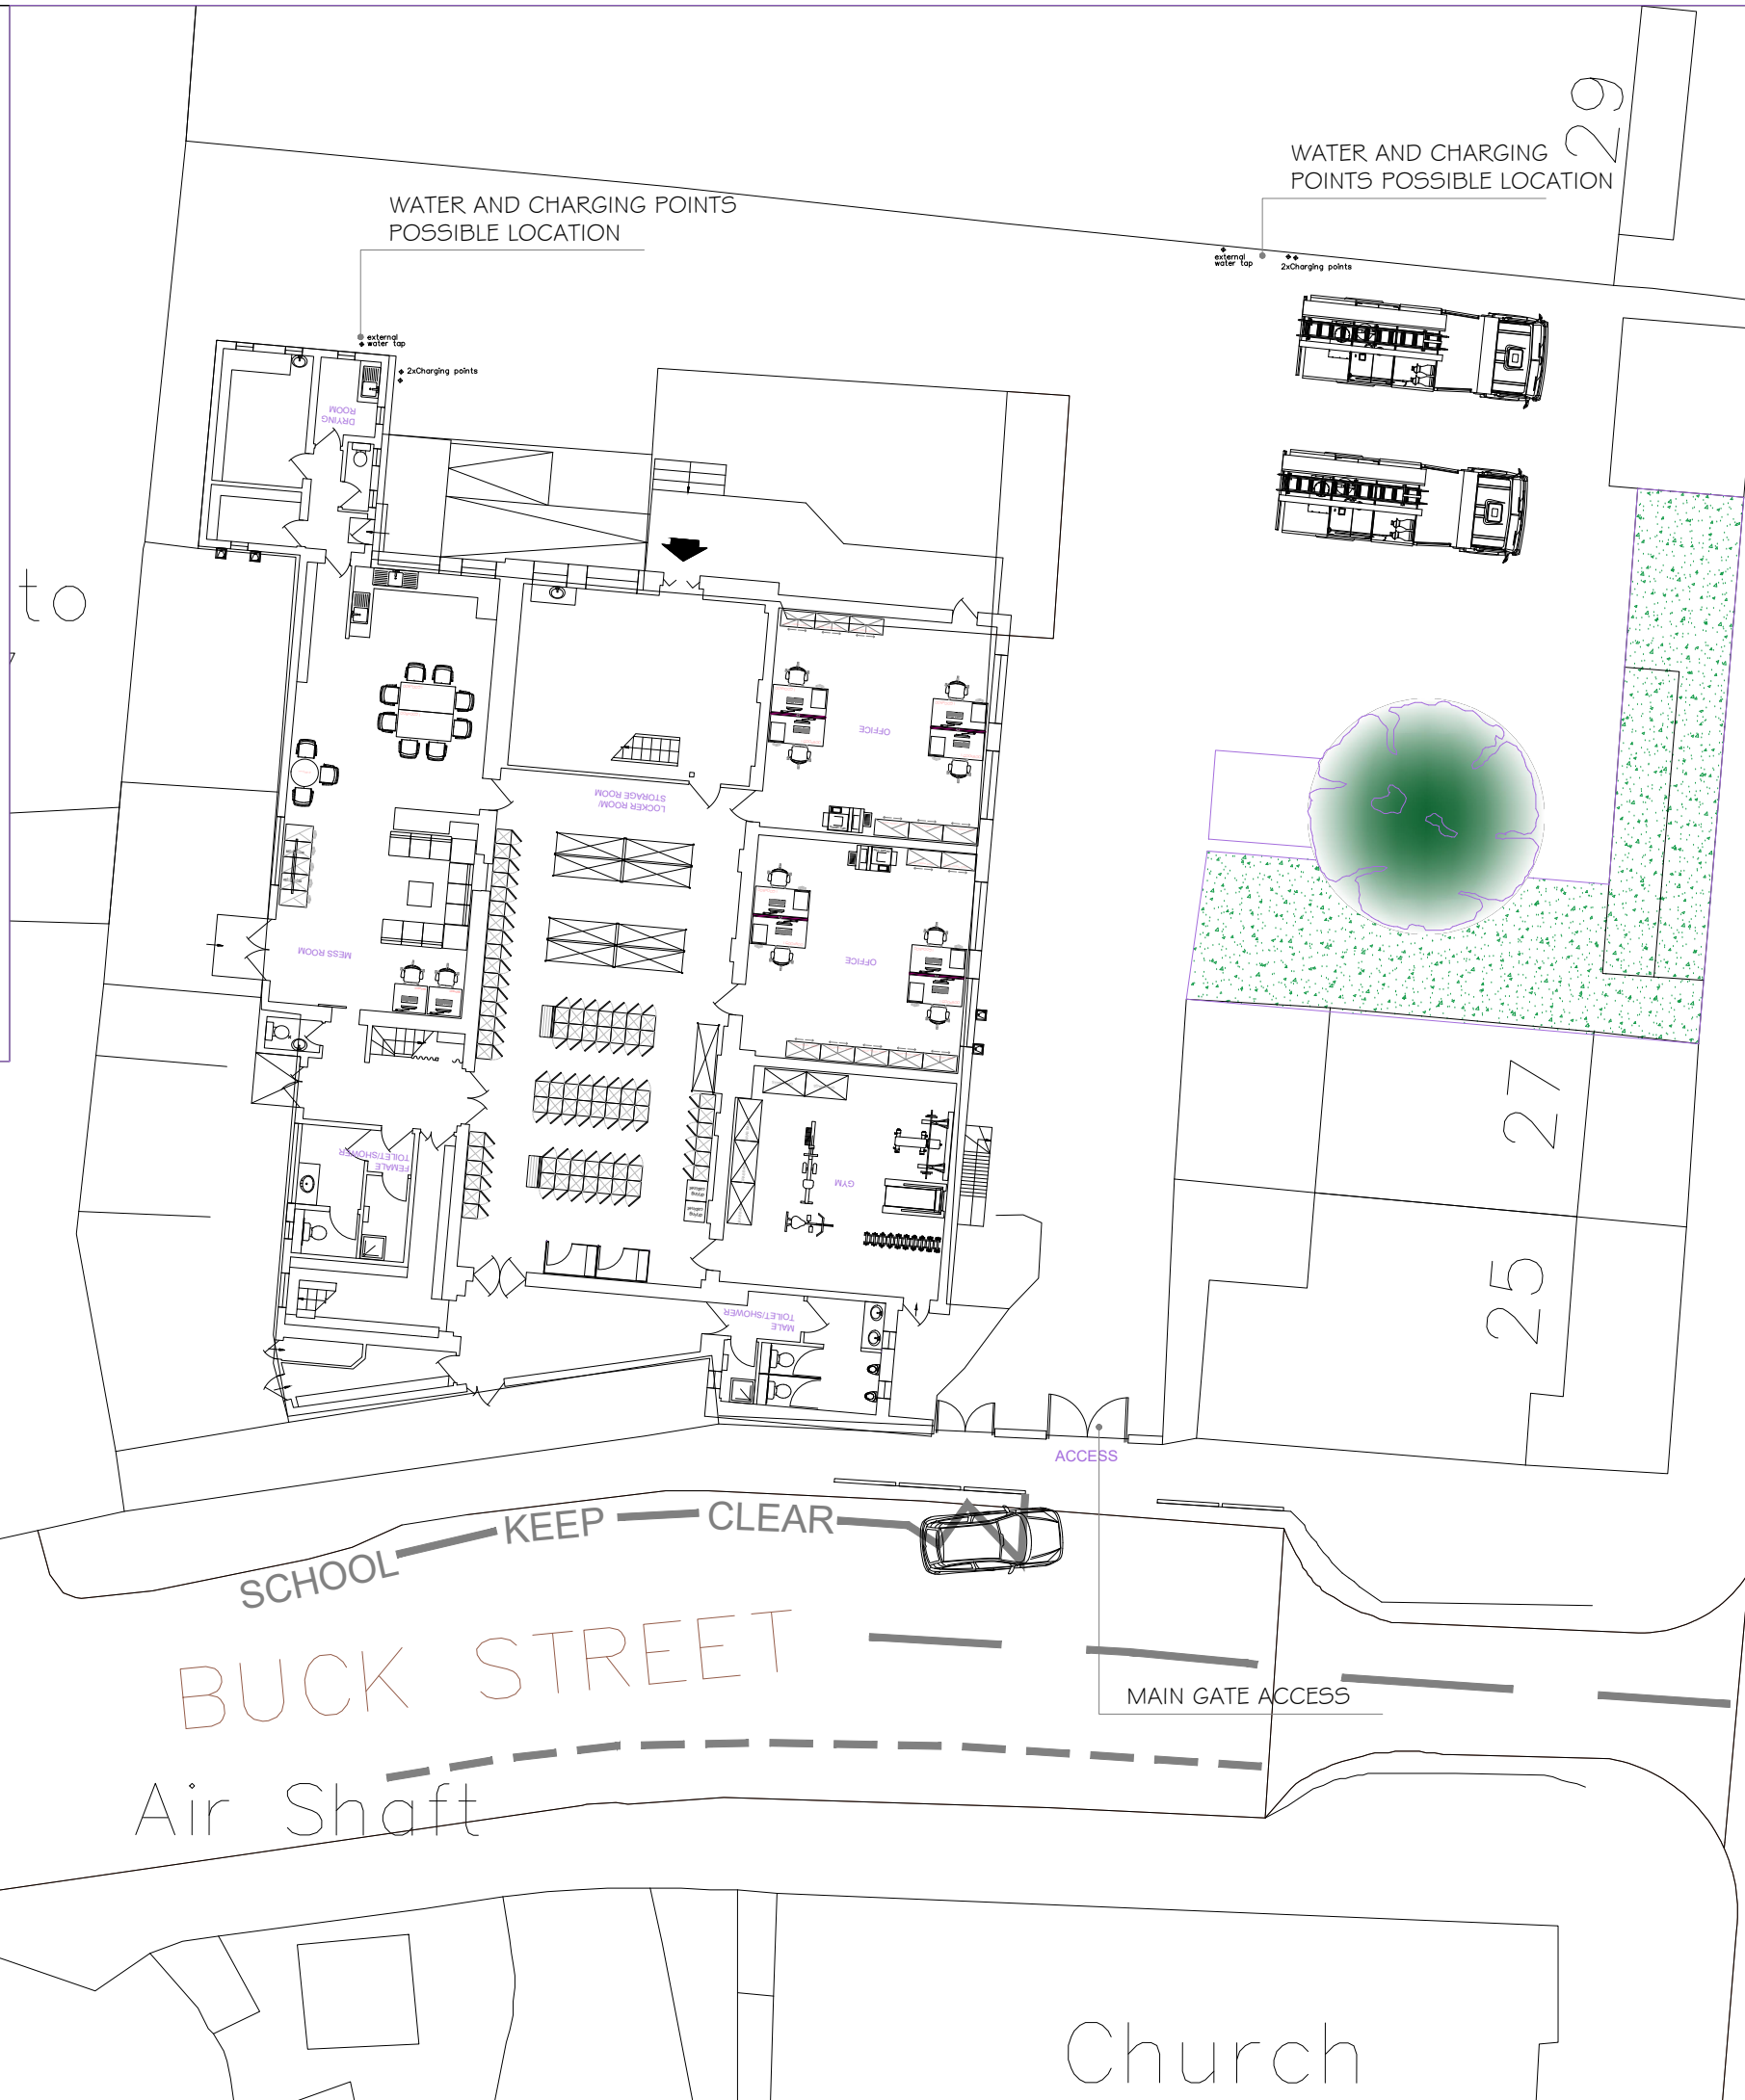
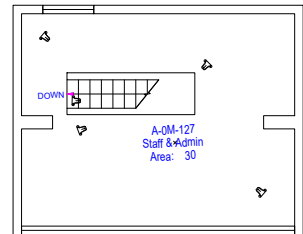
PROPOSED LAYOUT
CAR PARK

Survey Date: --	Surveyed By: --	Date of Occu Survey: --
Drawn By:	Date: 2020Apr27	Scale: NTS
Official Move No. --		Date: --
B.O.M.N --		Date: --

Drg. No. Hawley Site Plan 1	Rev.
---	------



FIRST FLOOR
(OPTIONAL)


$$26.0\text{m} +$$

ACCESS

MAIN GATE ACCESS

SCHOOL — KEEP — CLEAR

BUCK STREET

Air Shaft

Church